


General Notes  
General Contractor must check and verify all dimensions before proceeding with the Work.  
DO NOT SCALE DRAWINGS  
These documents are the sole property of the Architect and must not be reproduced without prior written consent.

- LEGEND
- EXISTING WALL / PARTITION TO REMAIN
  - EXISTING DOOR TO REMAIN
  - WALL / PARTITION TYPE 1

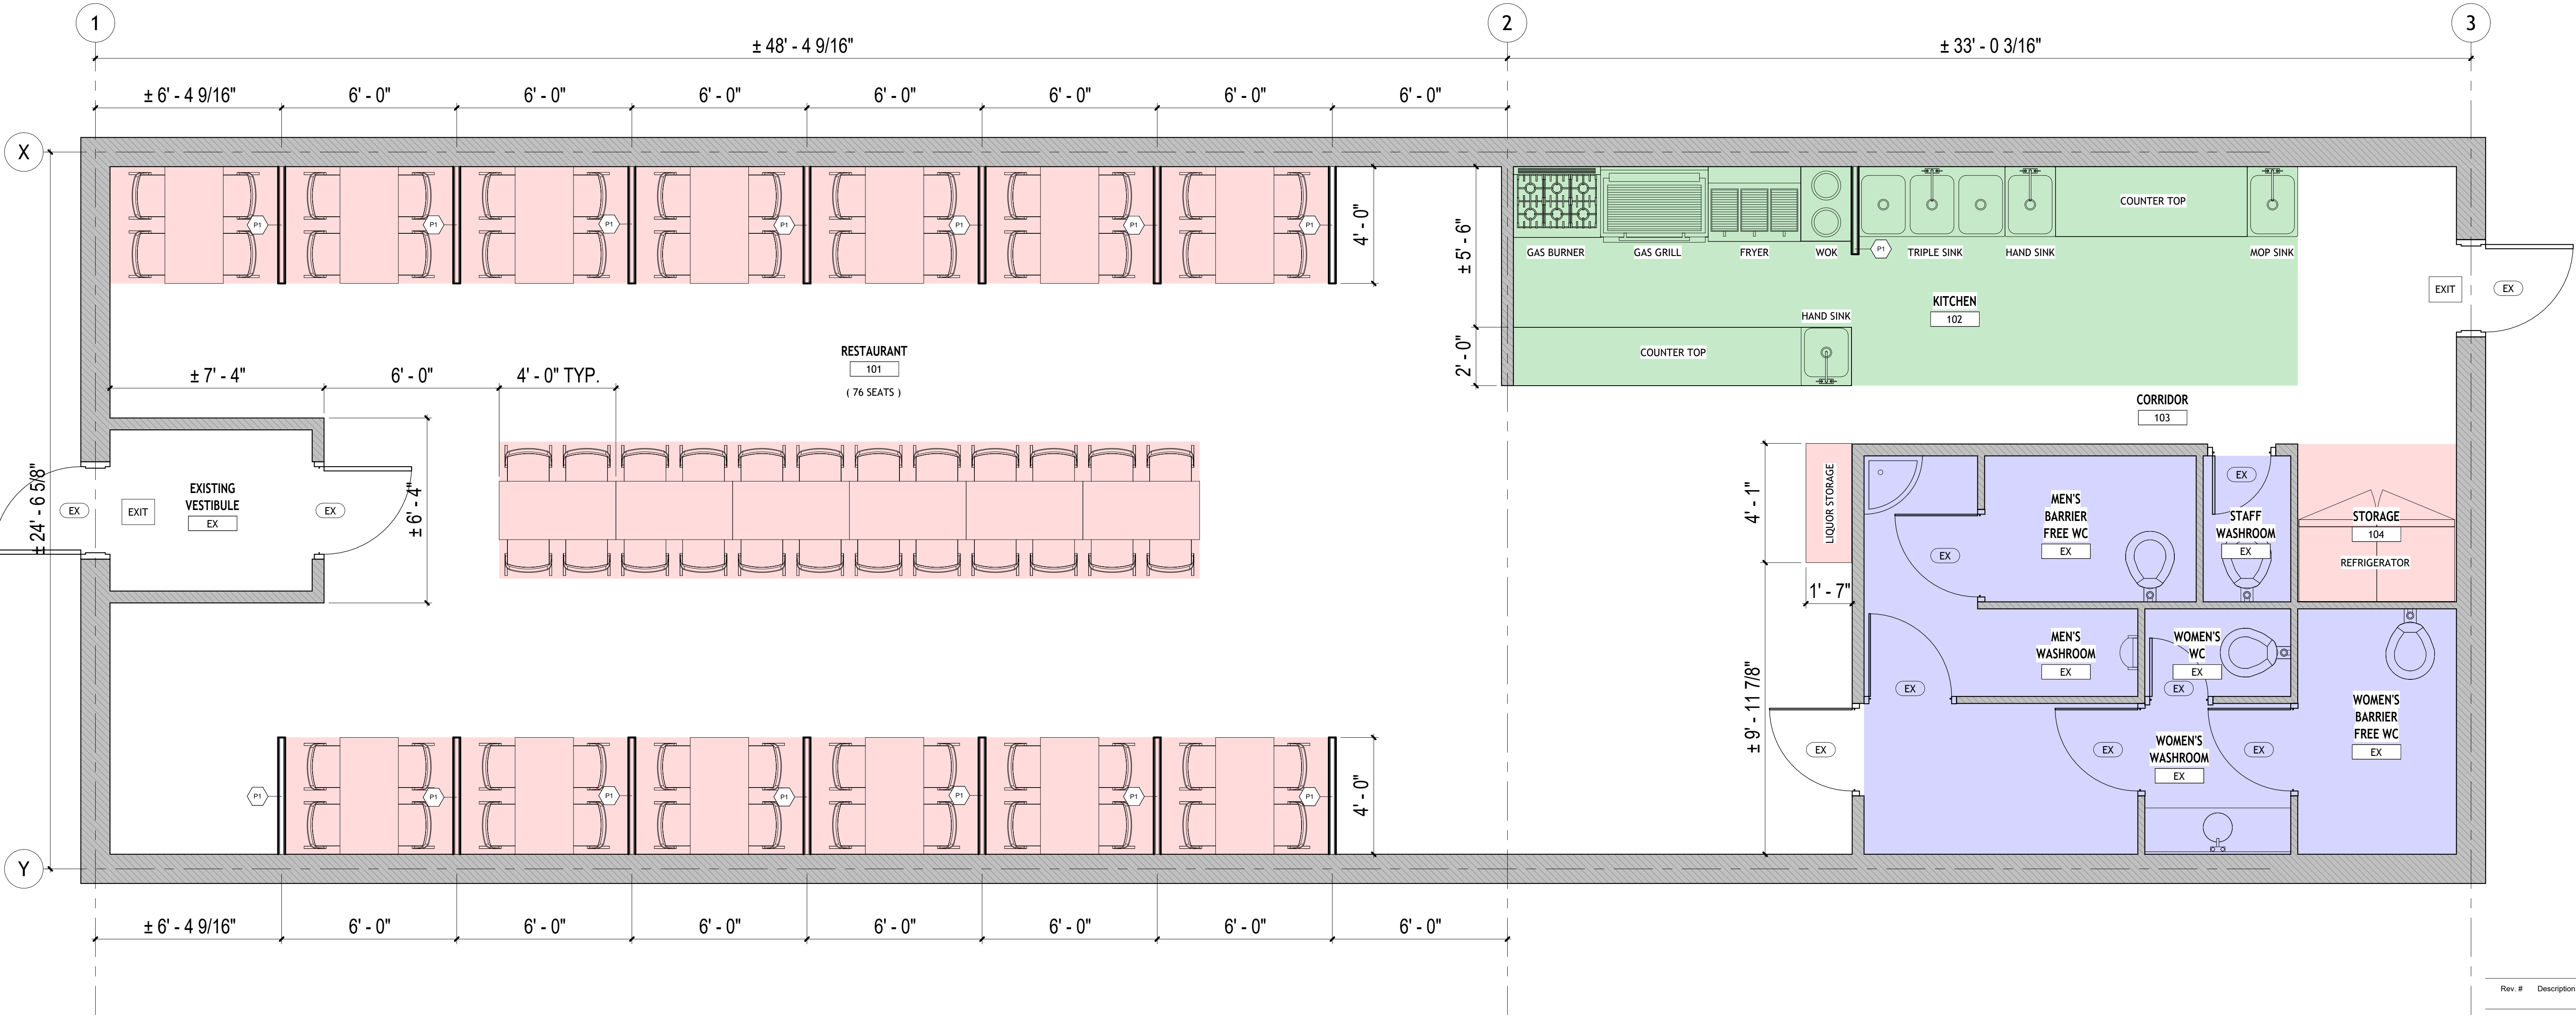

1 GROUND FLOOR PLAN  
3/8" = 1'-0"

Rev. #	Description	Date

Project Name  
Enter address here  
Address Line 2

GROUND FLOOR PLAN

Project Number: Project Number  
Drawing Scale: As indicated  
Date: 03/31/22  
File Name:  
Drawn By: Author  
Reviewed By: Checker

