


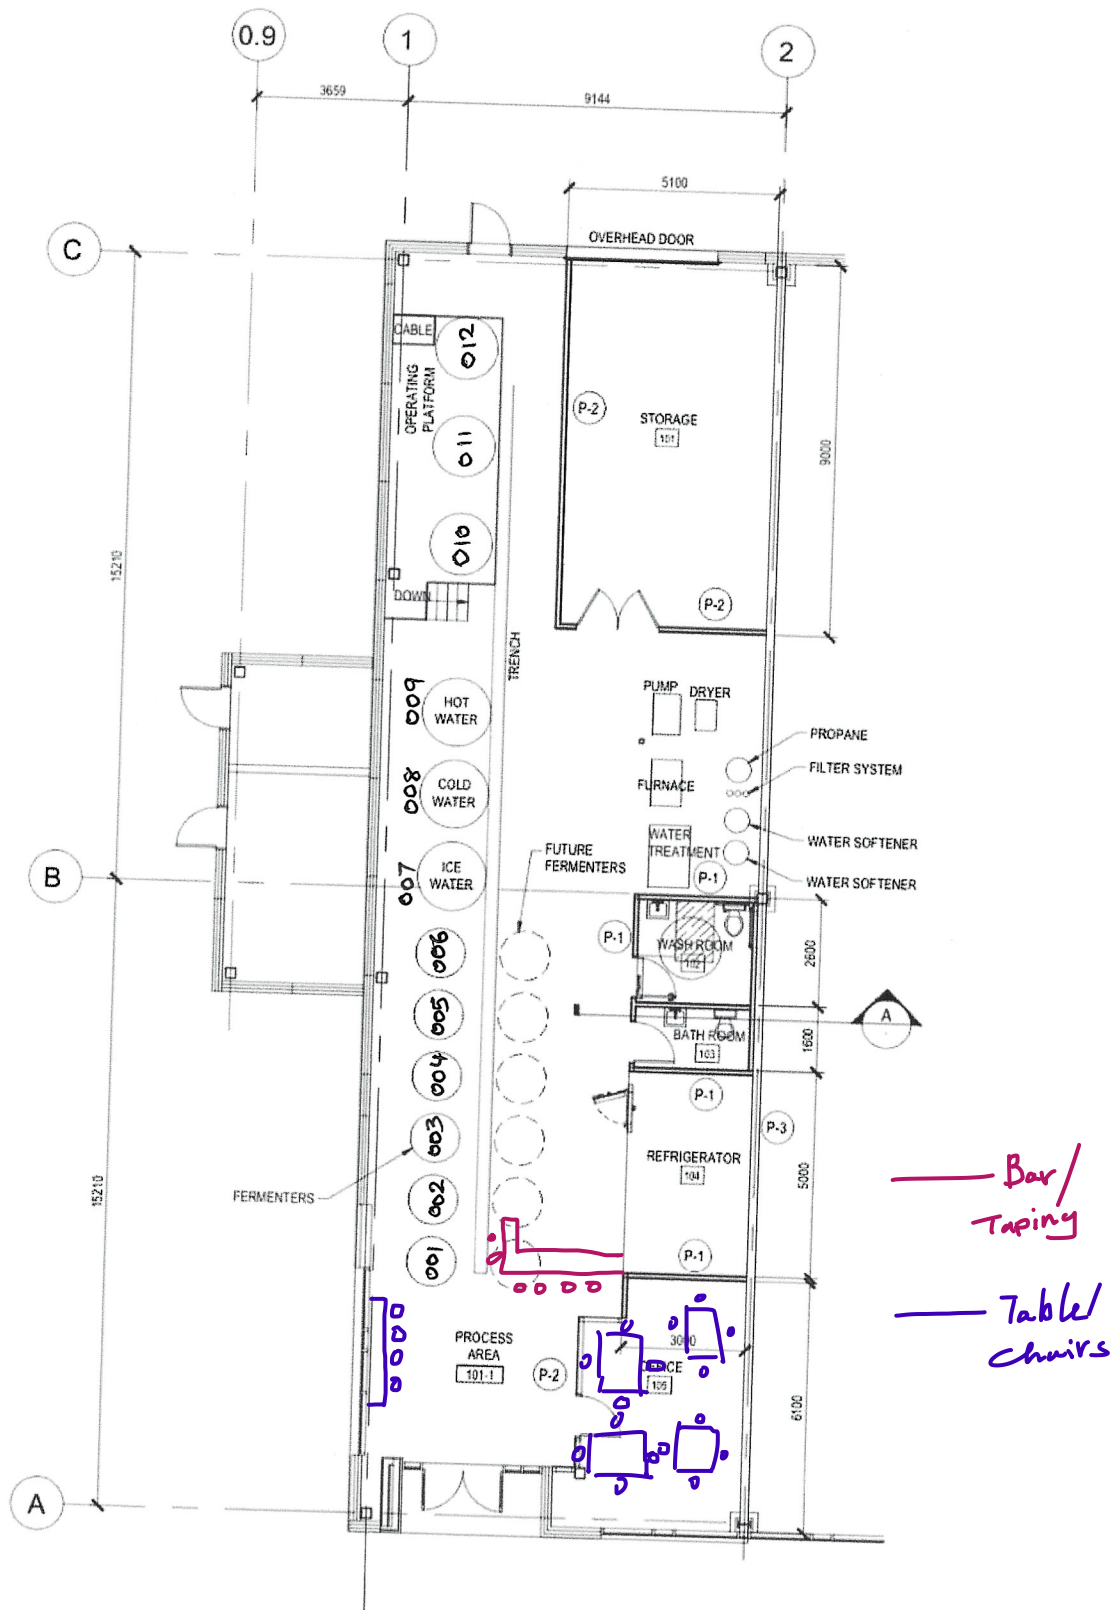

GROUND FLOOR PLAN
SCALE: 1:100