



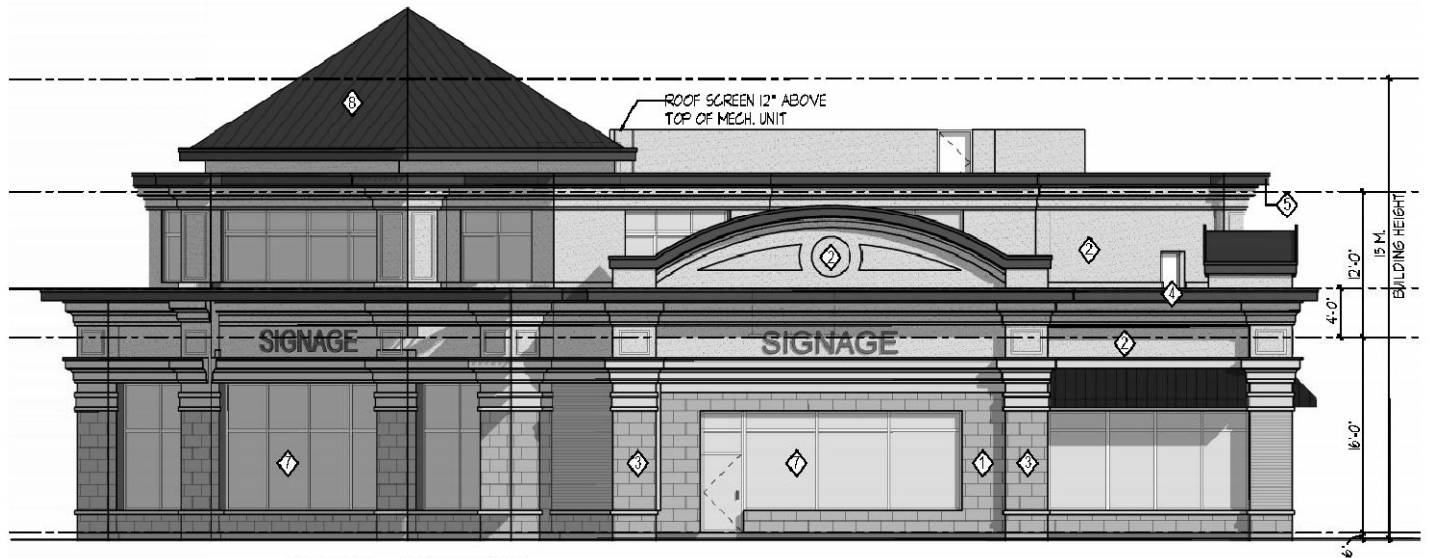

BUILDING 'A' - EAST ELEVATION

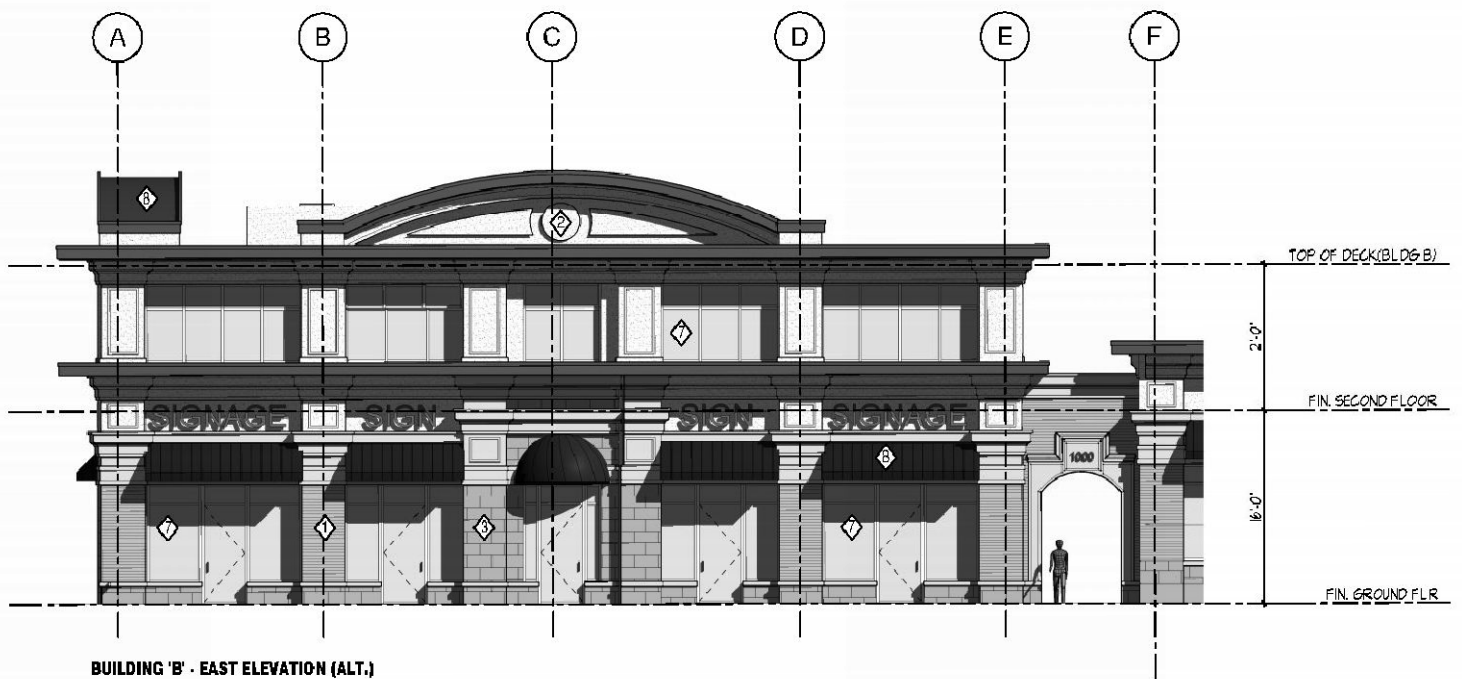

BUILDING 'B' - EAST ELEVATION (ALT.)

BUILDING A: EAST ELEVATION BUILDING B: EAST ELEVATION

APPLICANT: Clera Holdings Inc.
Woodbine Avenue

FILE No. SPC PLA19123509

Q:\Geomatics\New Operation\2020 Agenda\SPC\SPC_PLA19_123509\Report Figures.mxd



DEVELOPMENT SERVICES COMMISSION

Drawn By: RT

Checked By: MR

DATE: 14/04/2020

FIGURE No. 7

