




9:18 am 1
A3.1

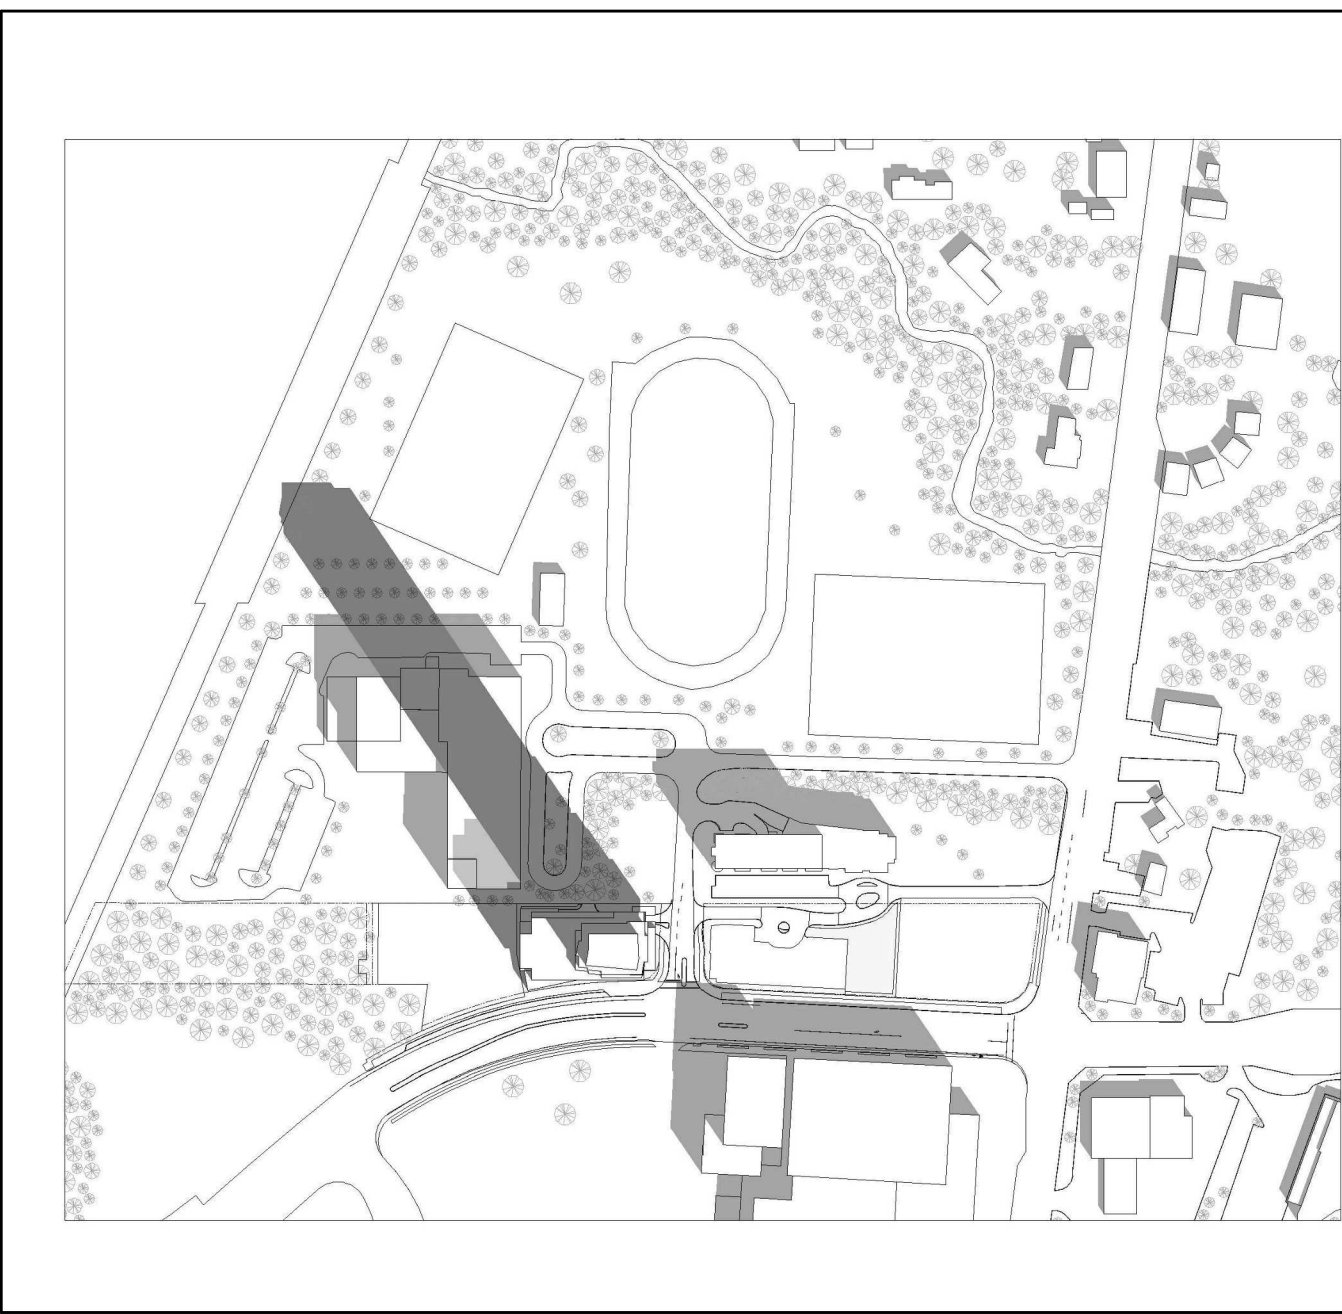


10:18 am 2
A3.1

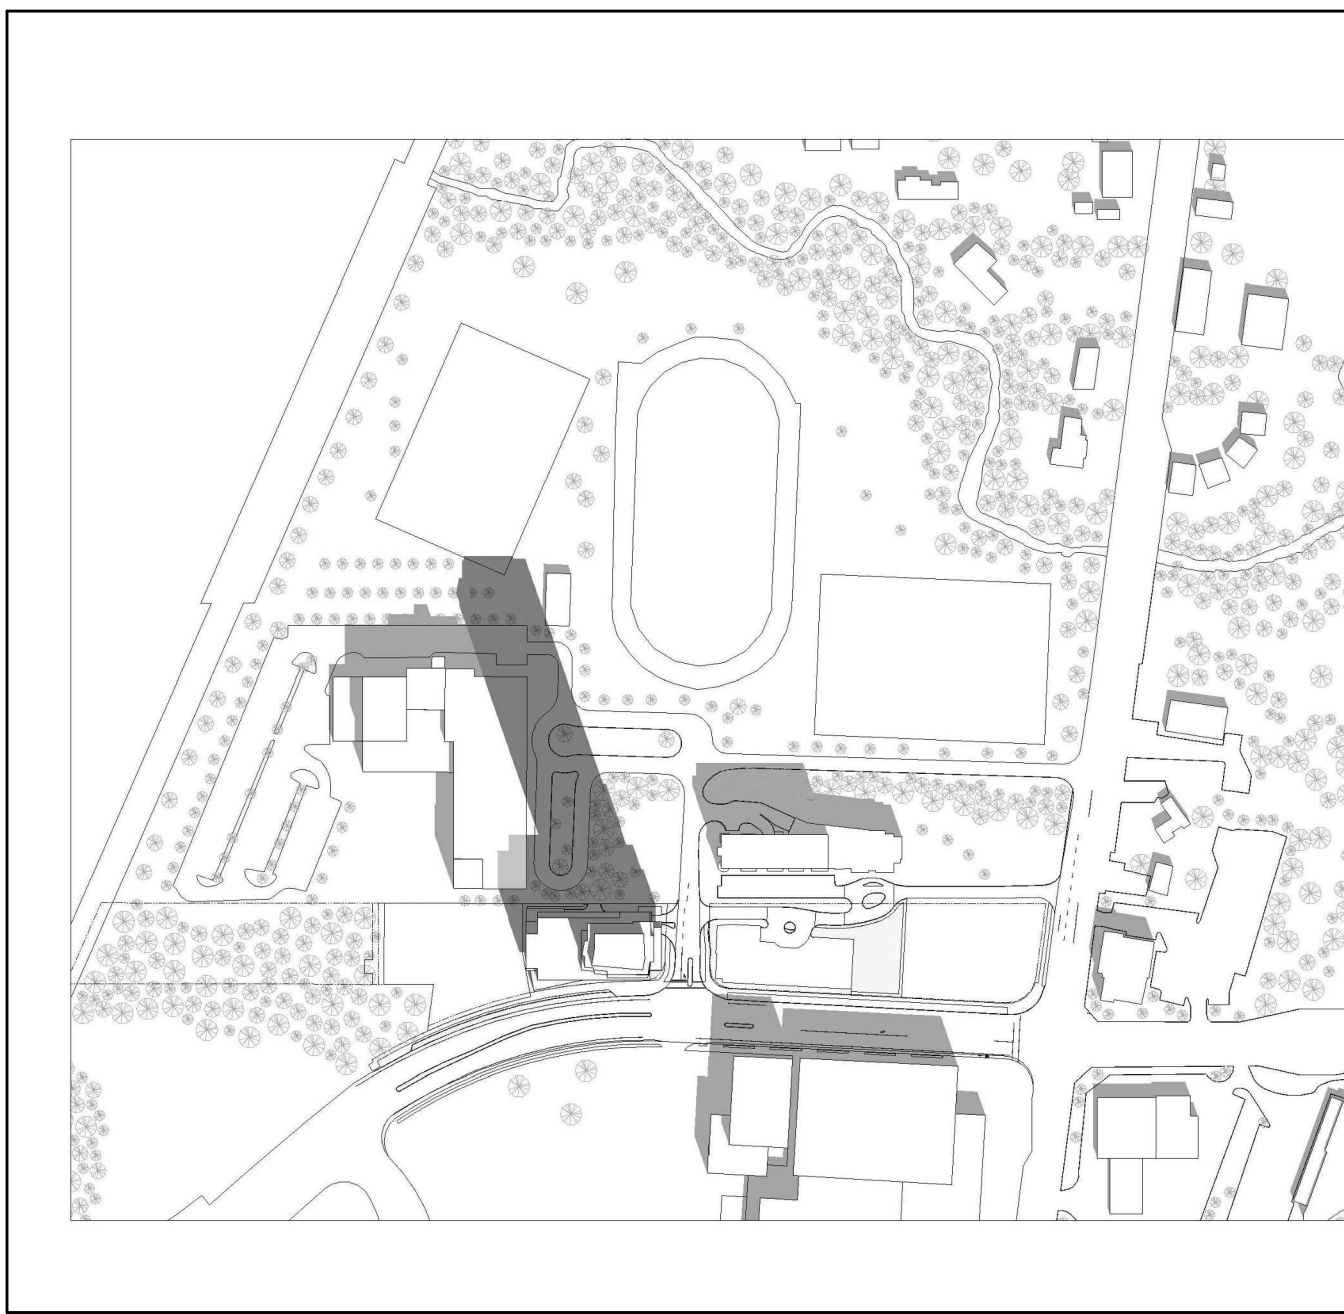


11:18 am 3
A3.1

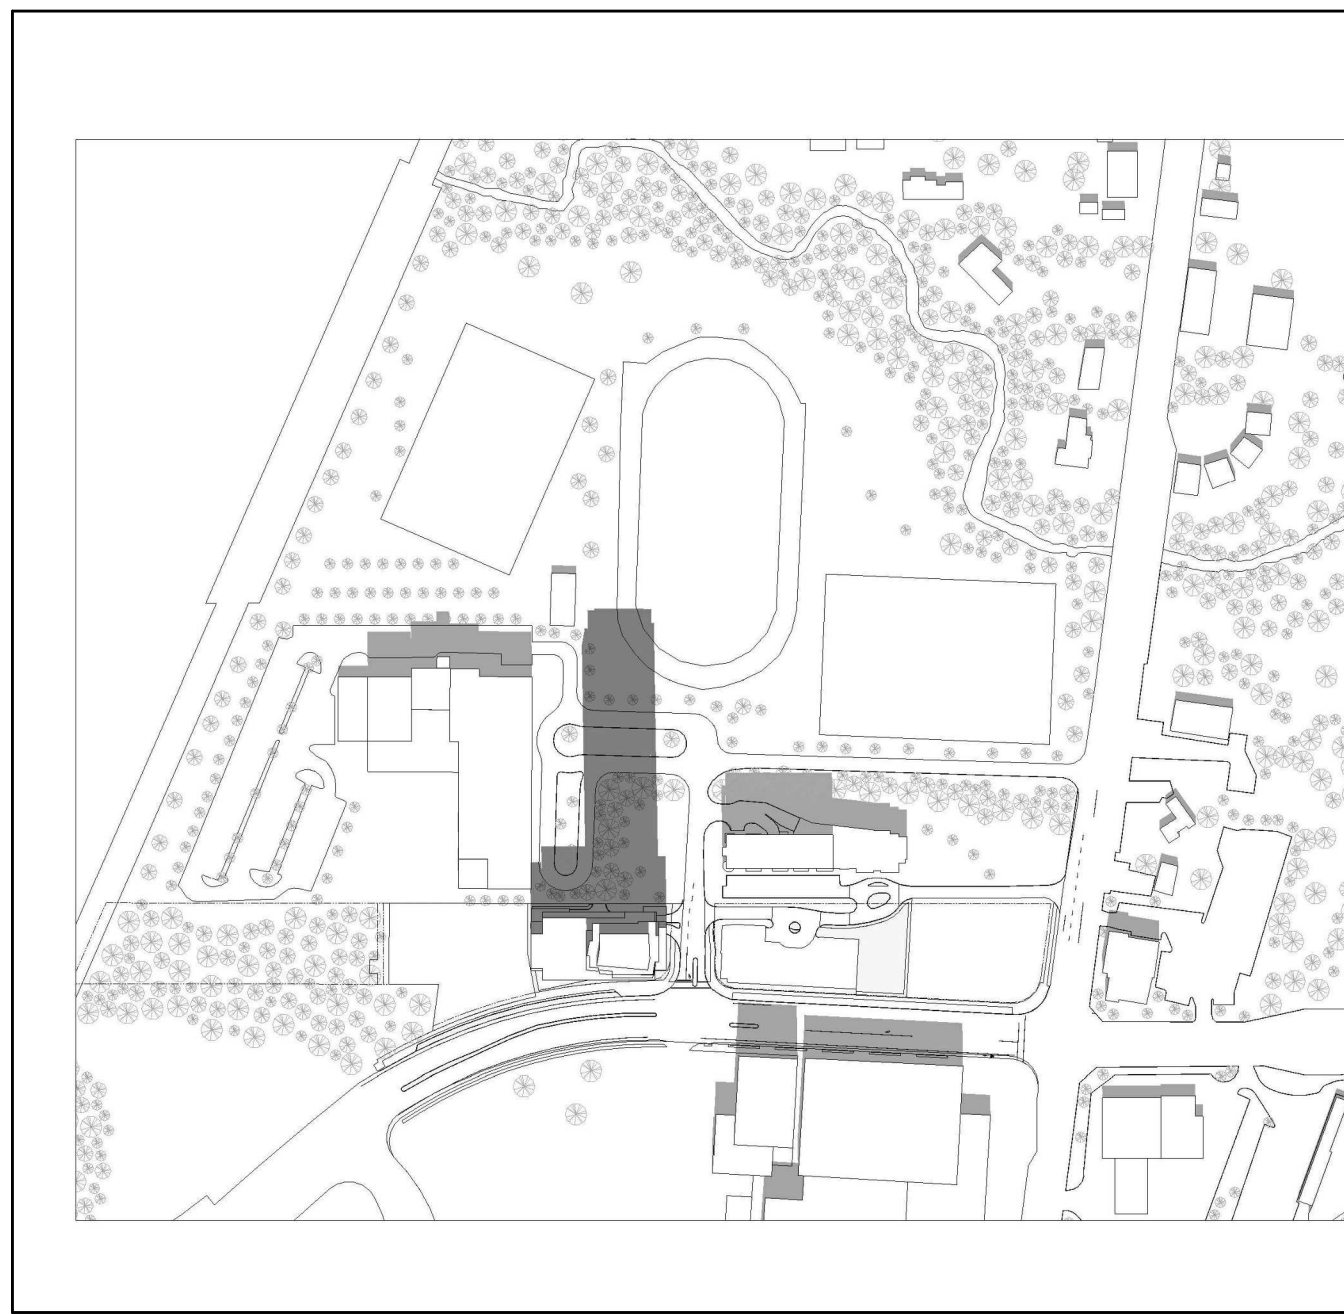


12:18 pm 4
A3.1

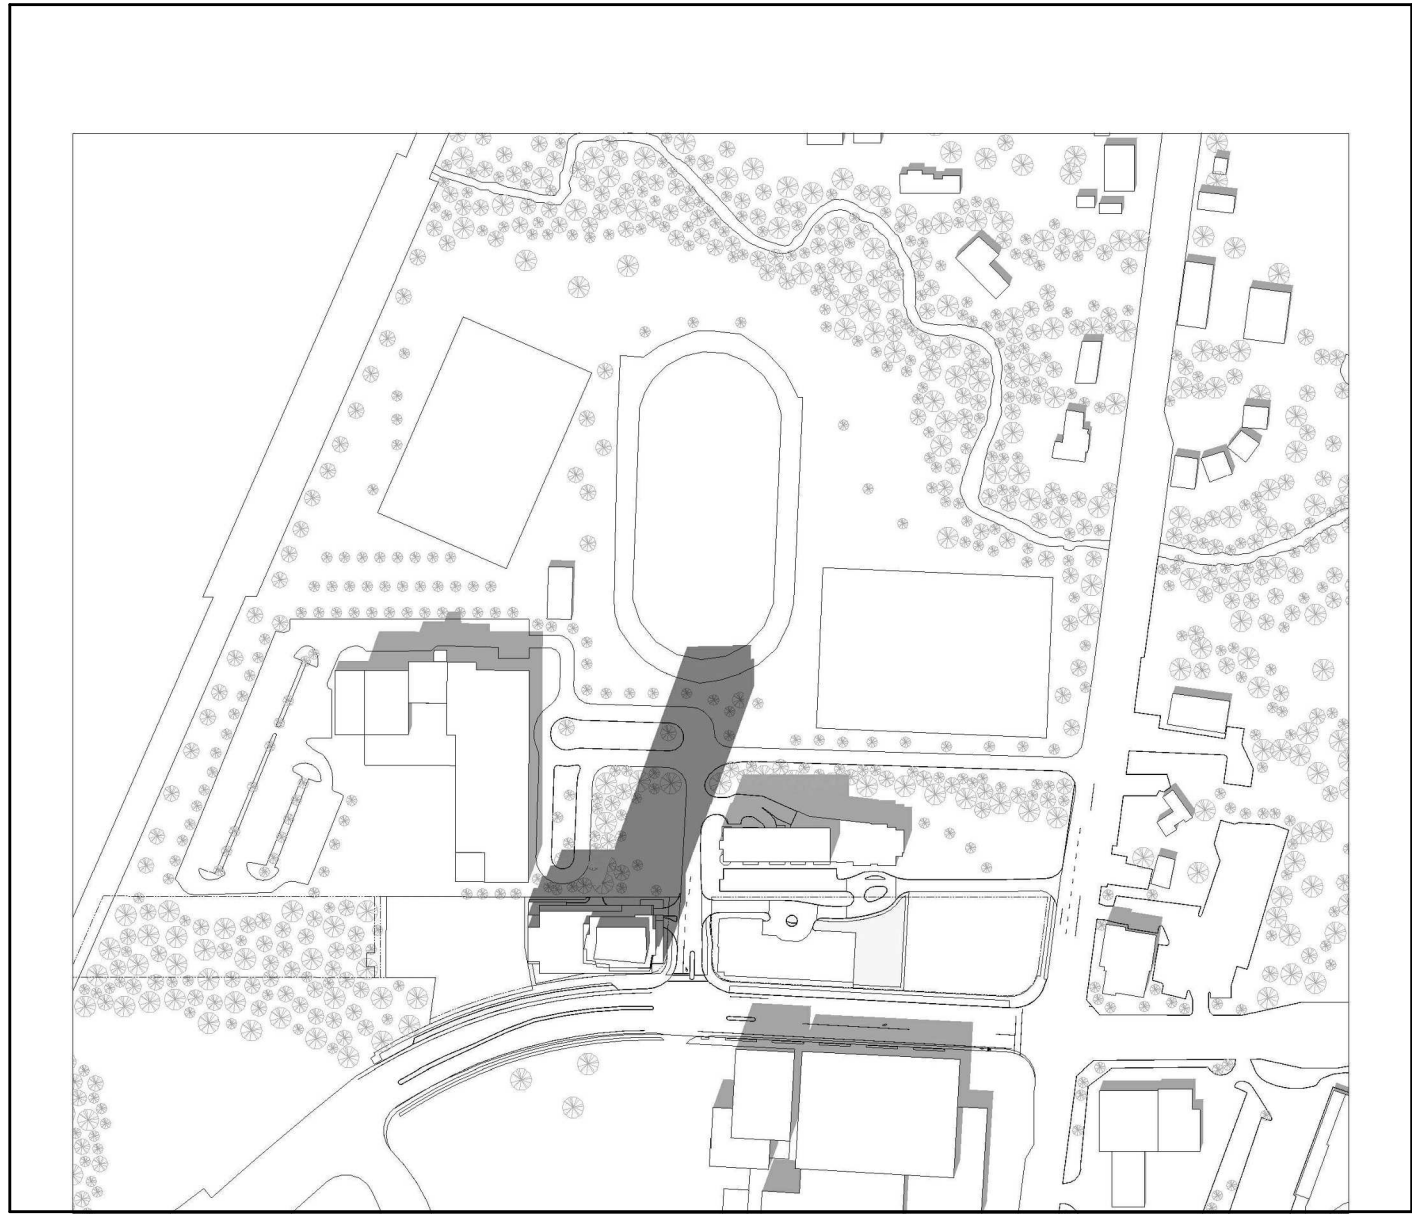


1:18 pm 5
A3.1

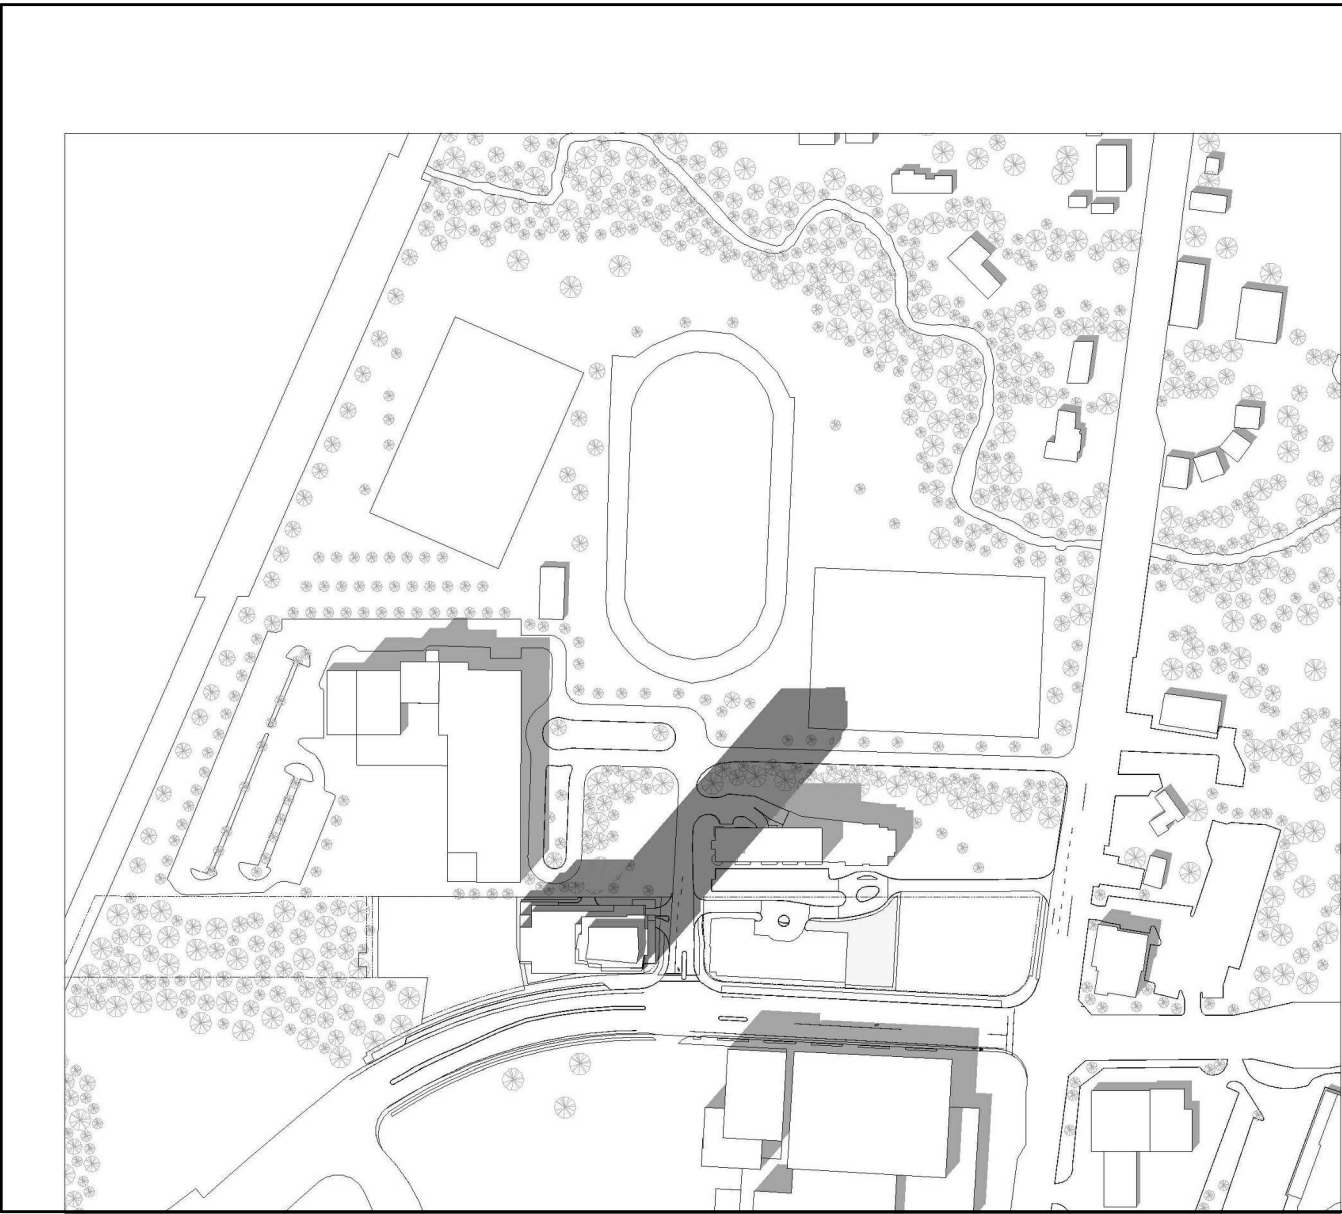


2:18 pm 6
A3.1

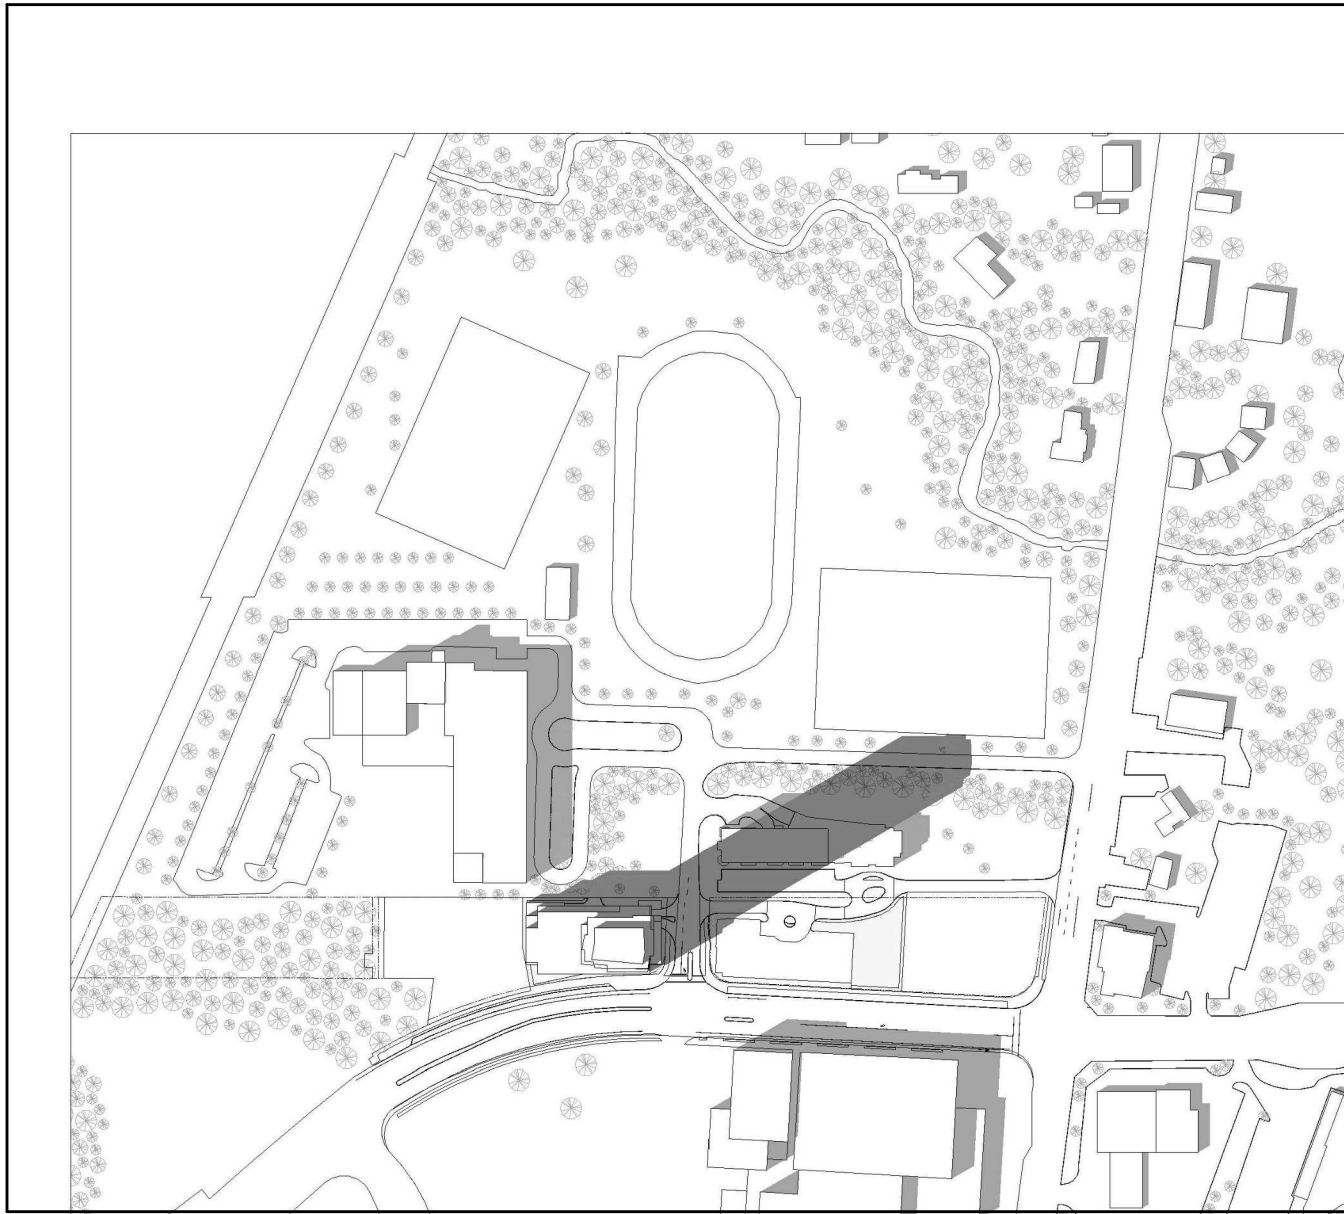


3:18 pm 7
A3.1

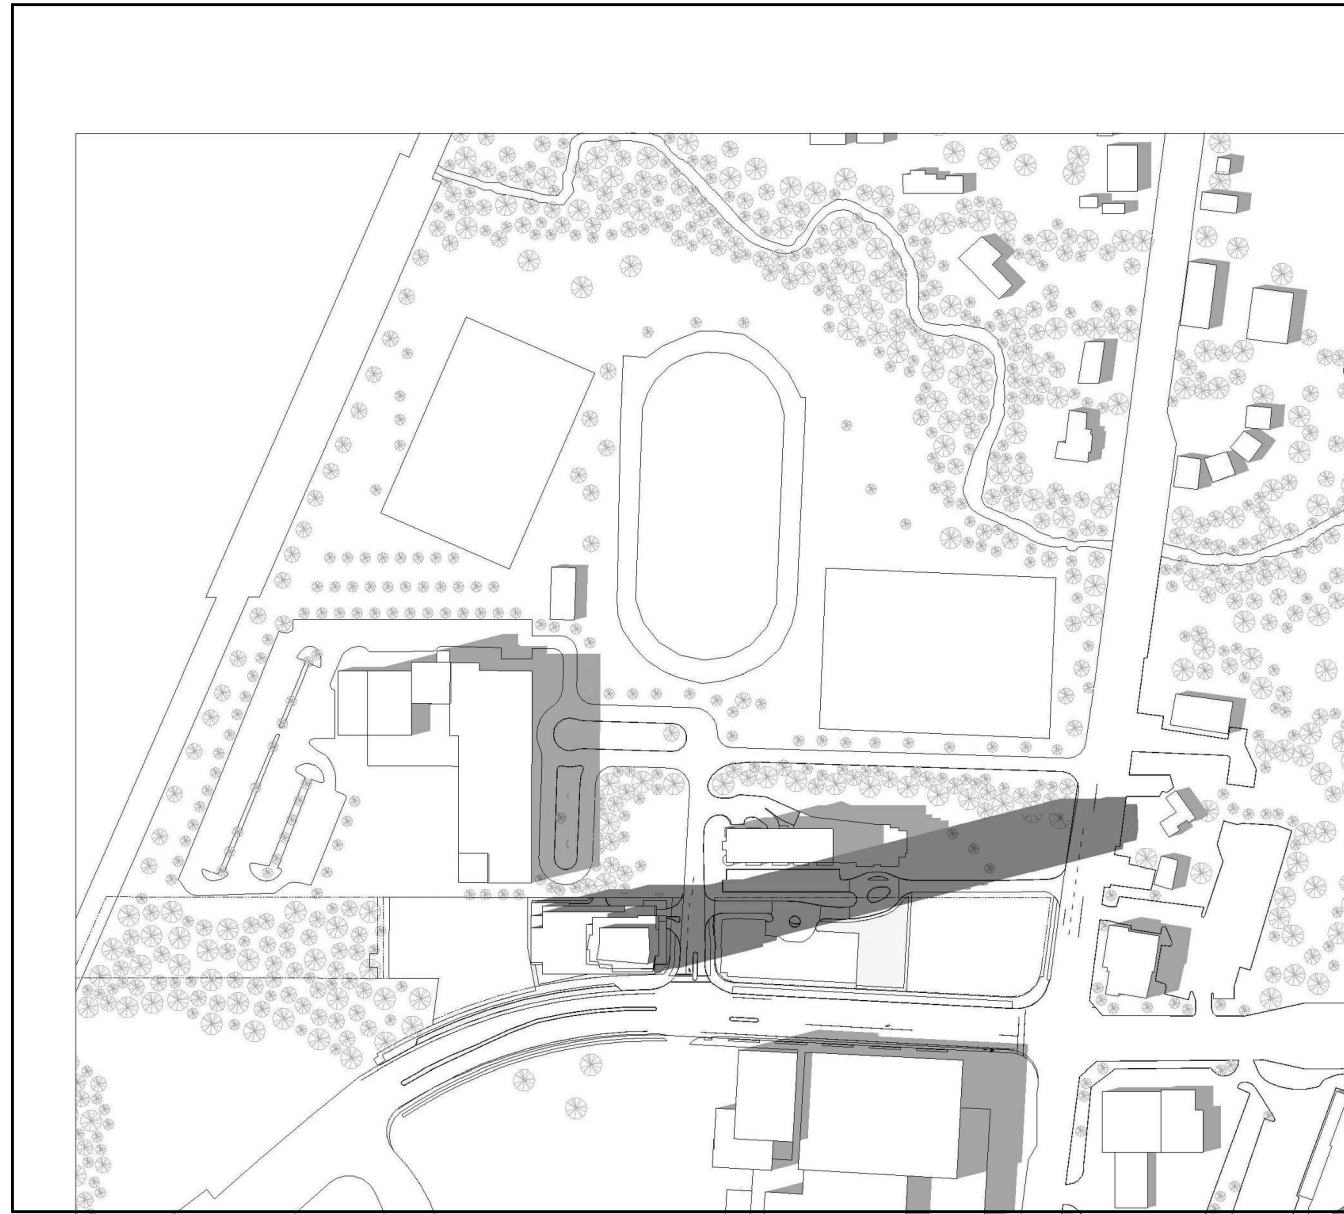

4:18 pm 8
A3.1

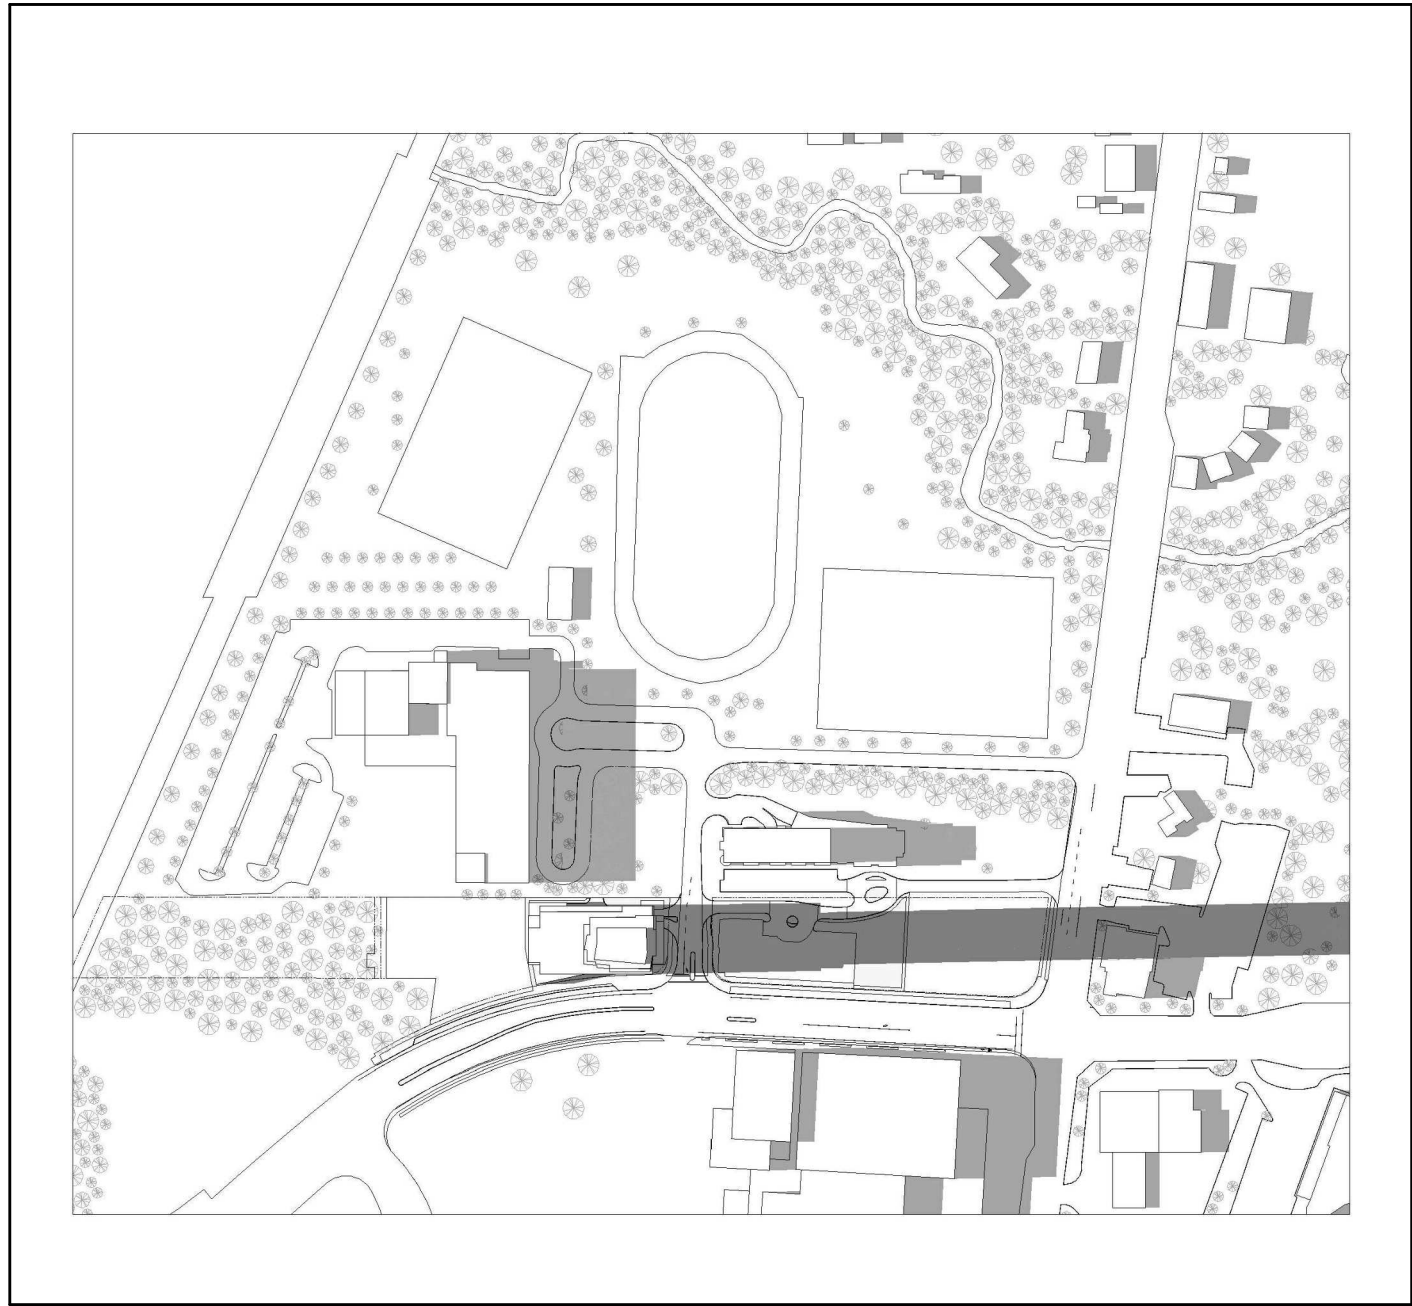

5:18 pm 9
A3.1

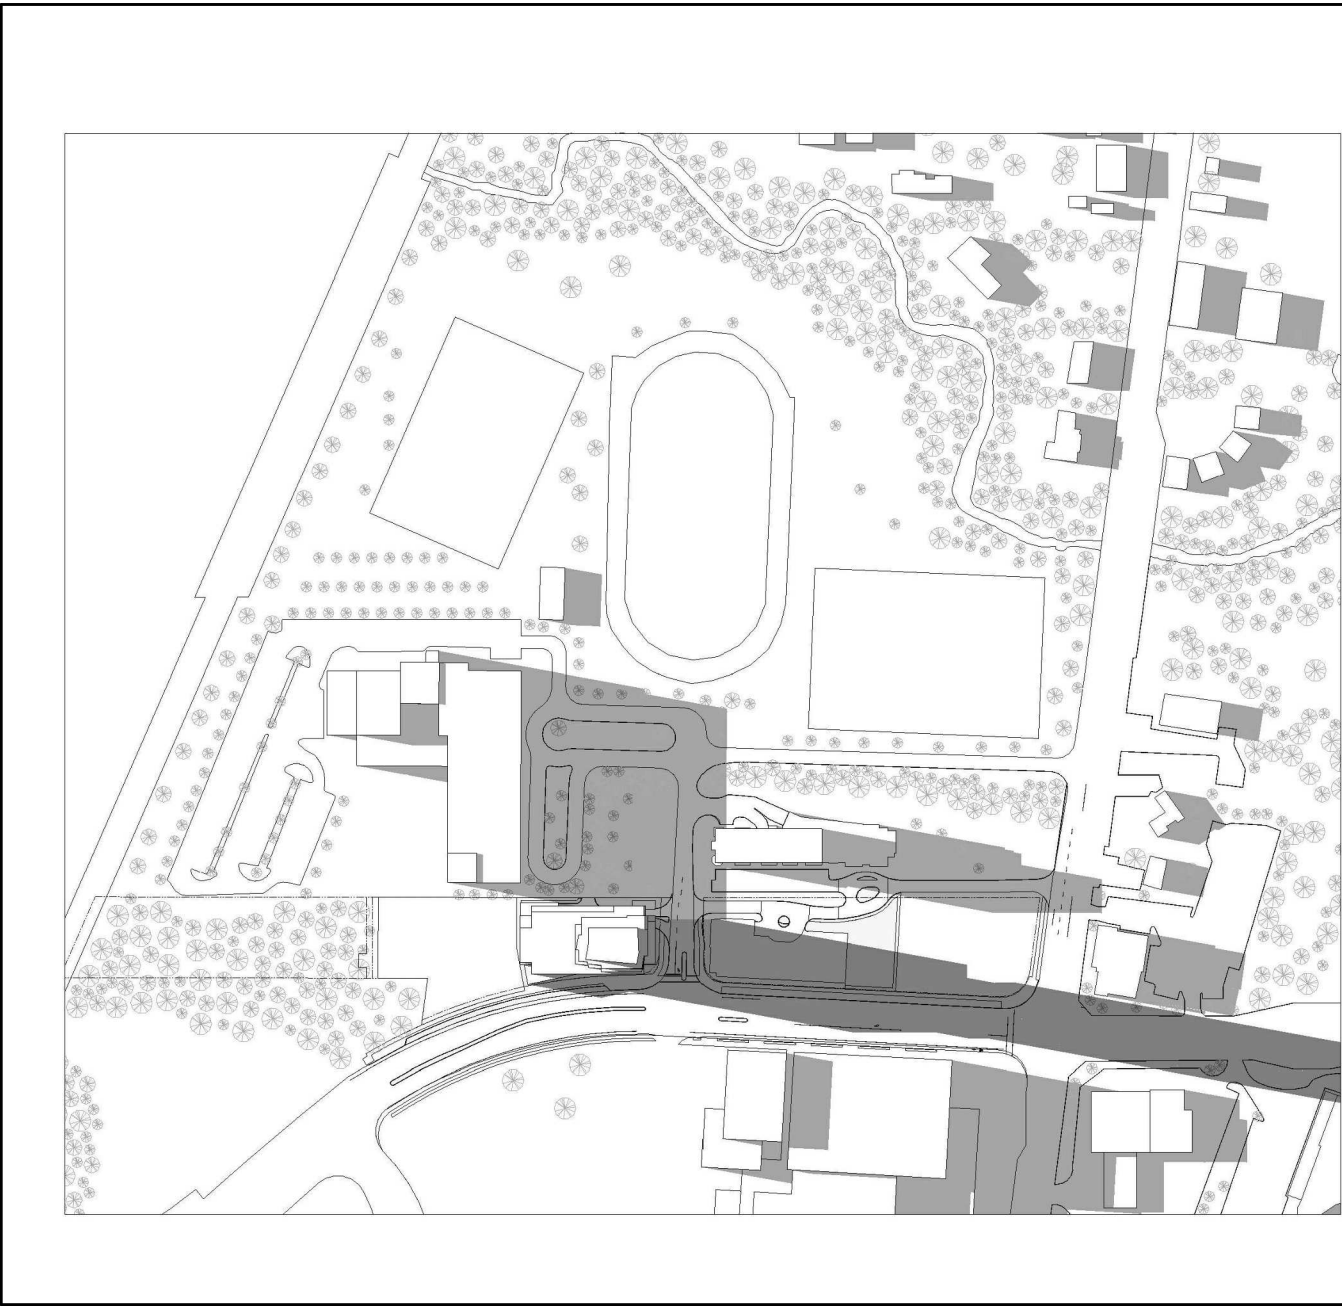


6:18 pm 10
A3.1

All Drawings, Specifications, and Related Documents are the Copyright of the Architect. The Architect retains all rights to control all uses of these documents for the intended issuance/use as identified below. Reproduction of these Documents, without permission from the Architect, is strictly prohibited. The Authorities Having Jurisdiction are permitted to use, distribute, and reproduce these drawings for the intended issuance as noted and dated below, however the extended permission to the Authorities Having Jurisdiction in no way debases or limits the Copyright of the Architect, or control of use of these documents by the Architect.

Do not scale the drawings.
This Drawing Is Not To Be Used For Construction Until Signed By The Architect.

Date:

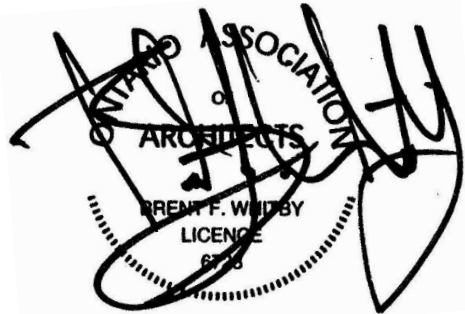

KIRKOR ARCHITECTS AND PLANNERS
20 De Boers Dr. # 400 Toronto ON M3J 0H1
TEL 416 665 6060 kirkorarchitects.com

No.: Revision: Date:

09	Site Plan Resubmission	Apr. 10 / 2020
08	OPA / ZBA / SPA Submission	Dec. 16 / 2019
07	Site Plan Resubmission	Dec. 10 / 2018
06	Site Plan Resubmission	Oct. 26 / 2018
05	Rezoning & Site Plan Resubmission	July 31 / 2018
04	Rezoning & Site Plan Resubmission	June 07 / 2018
03	Rezoning & Site Plan Application	Sep. 01 / 2017
02	Rezoning	Jan. 31 / 2017
01	Rezoning & Site Plan Application	Aug. 30 / 2016

No.: Issued For: Date:


Drawing Title:

Shadow Study
March/September

Project:
PLAN 19 142690; SC 15 119946


Markham Square
OnePiece Developments

28 Main Street, Unionville
Scale:

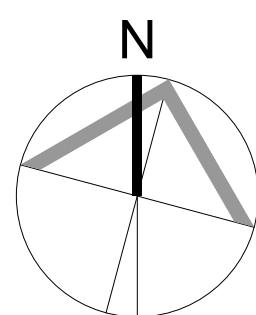


Drawn by:
R.P., J.L.
Checked by:
D.B.
Project No.:
19-076
Date:
April 10, 2020
Drawing No.:


A3.1

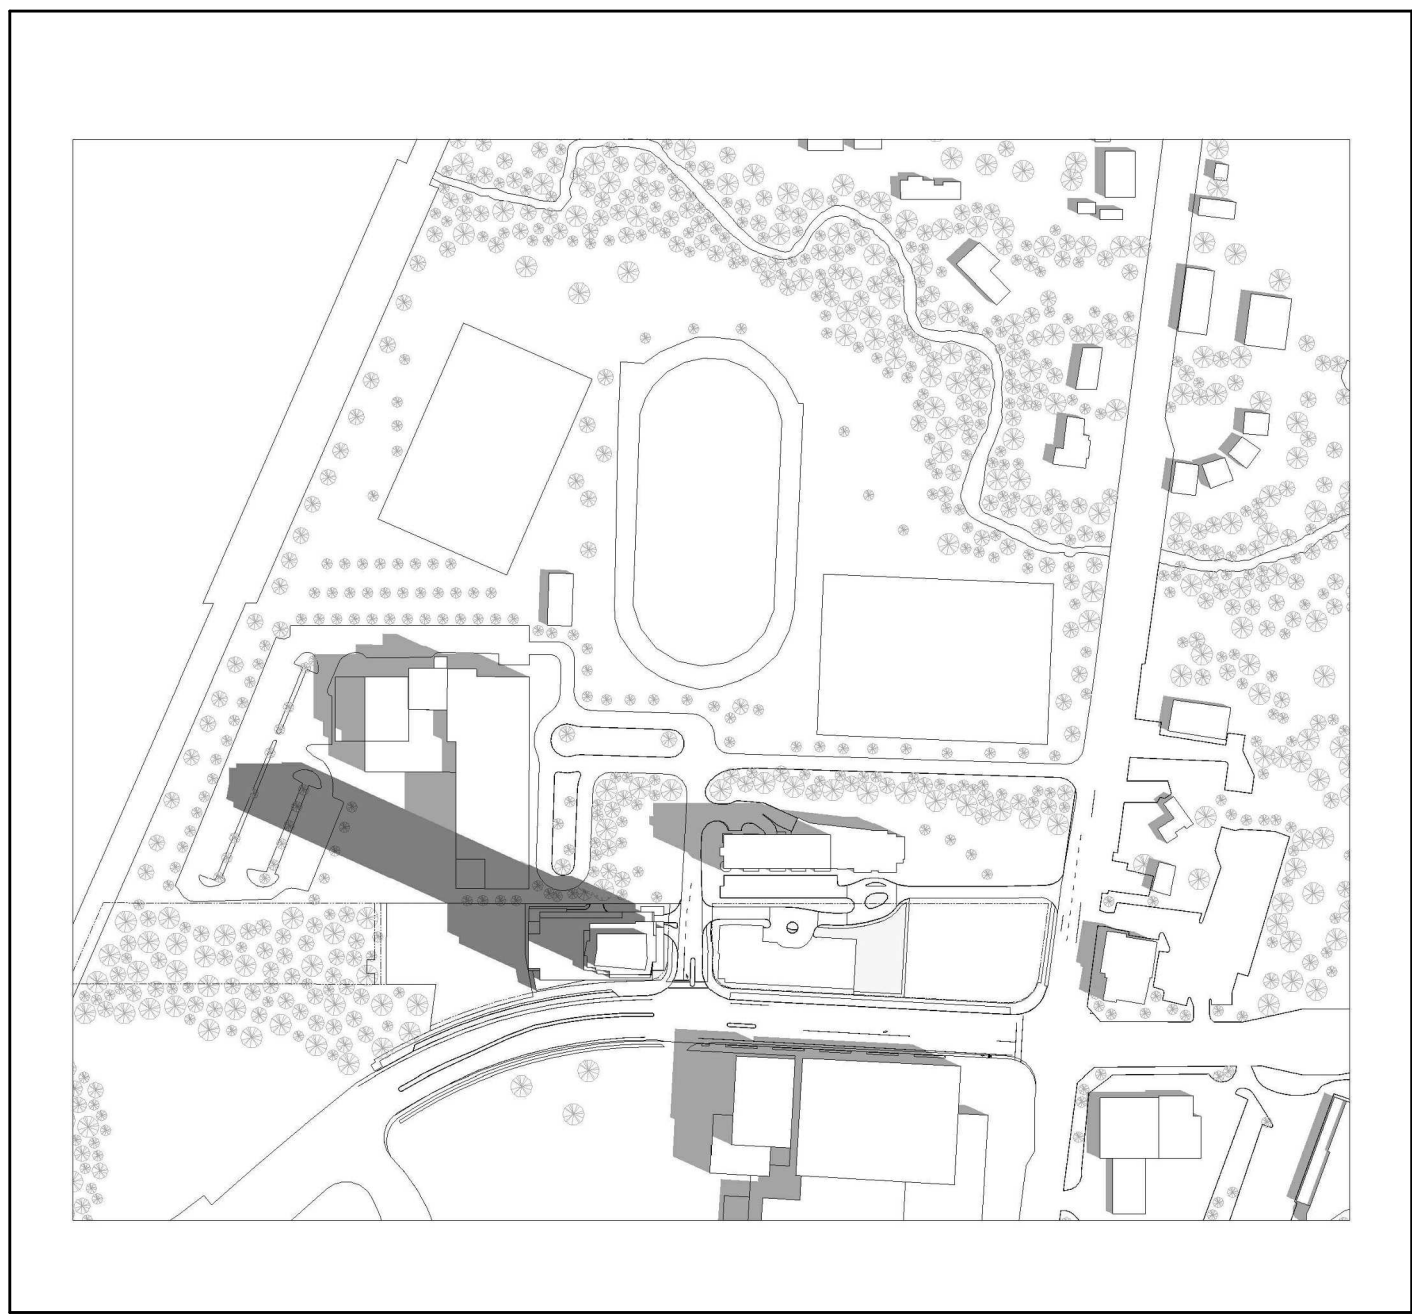


9:18 am 1
A3.2

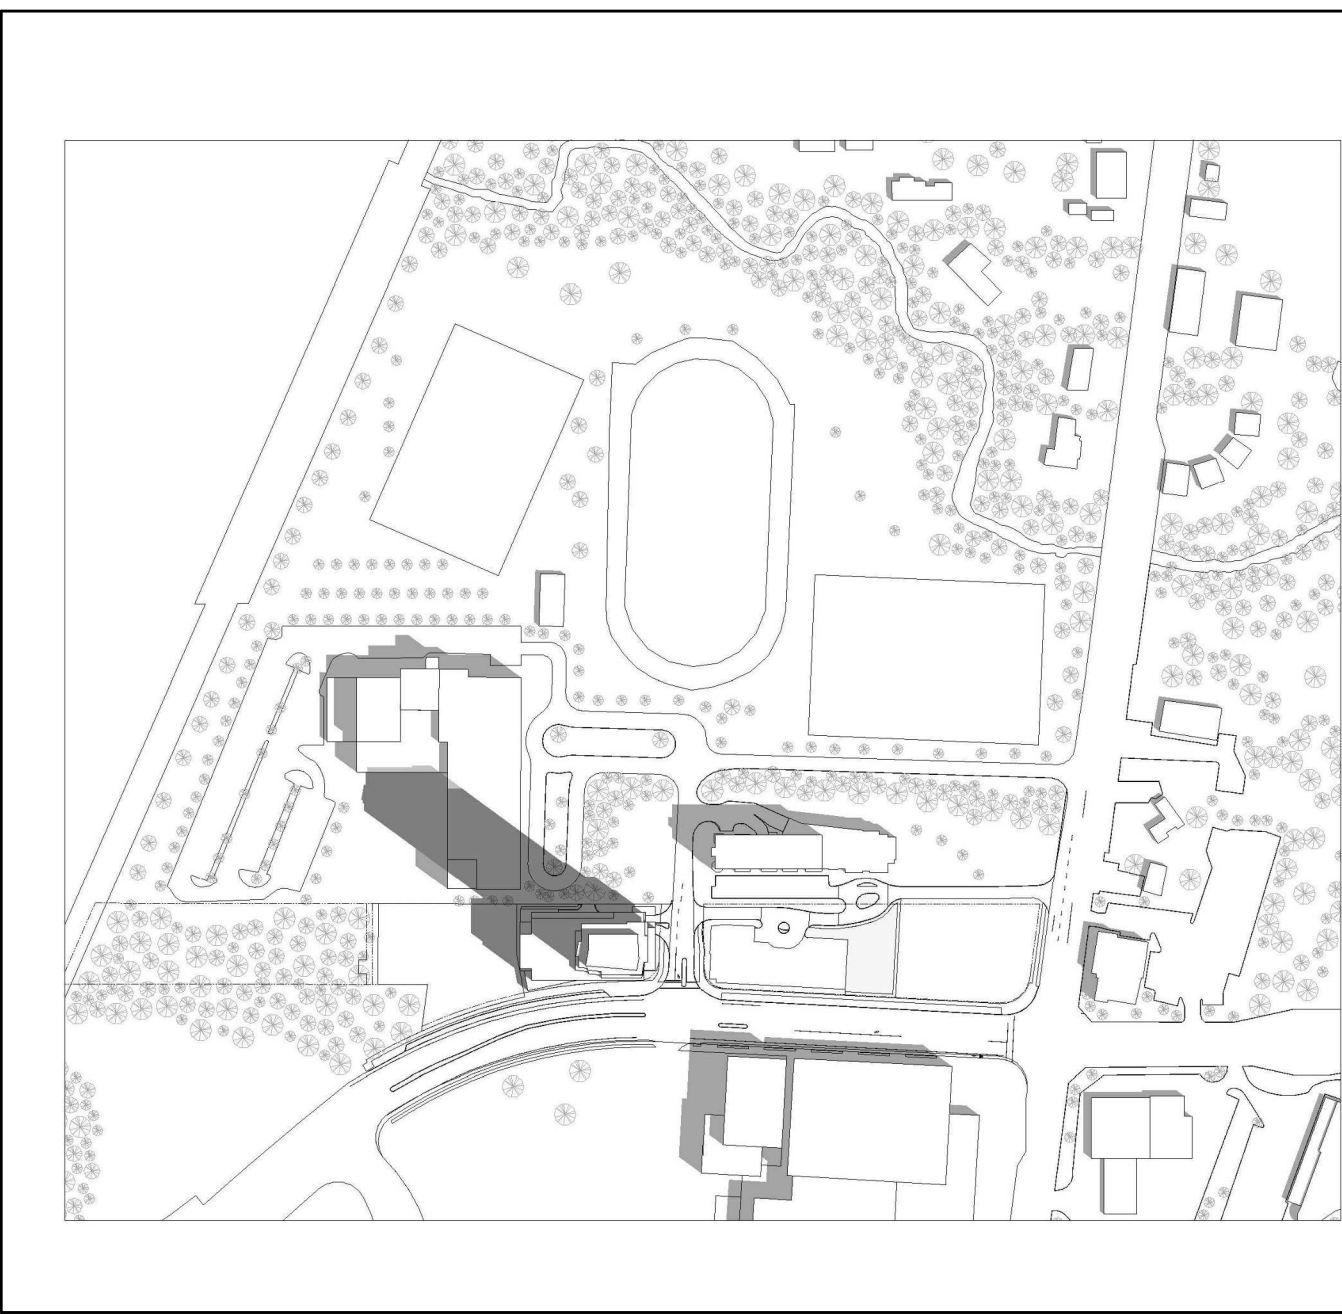


10:18 am 2
A3.2

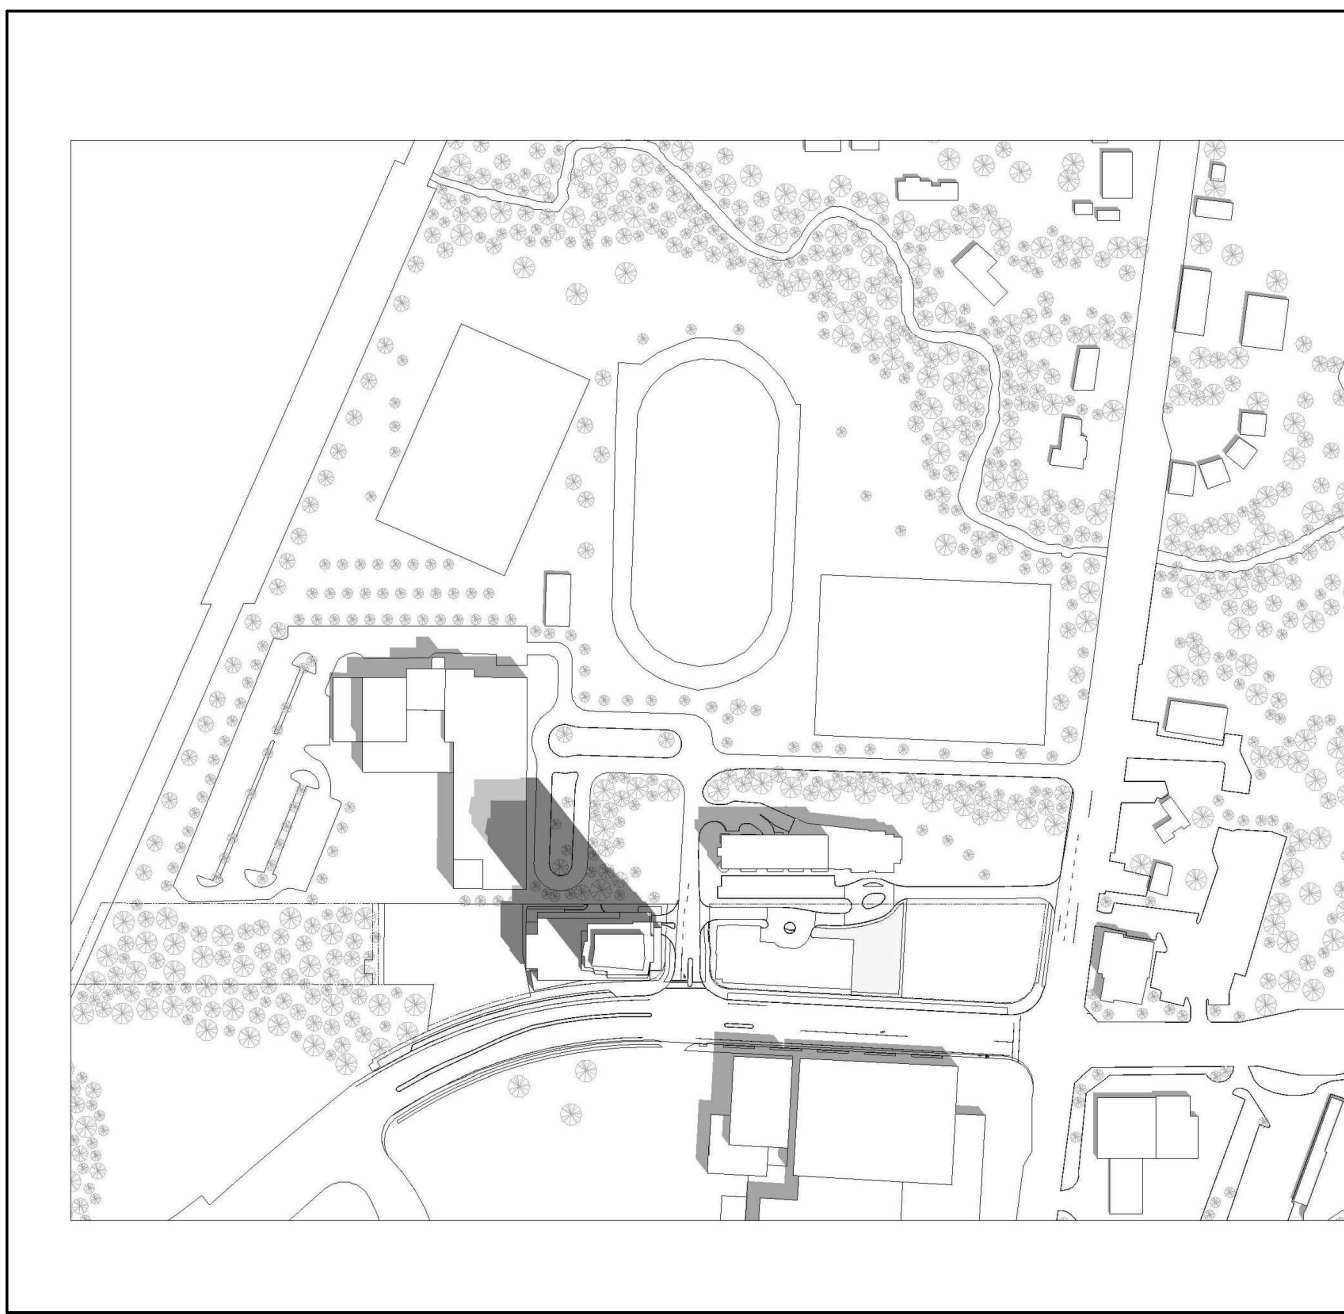


11:18 am 3
A3.2

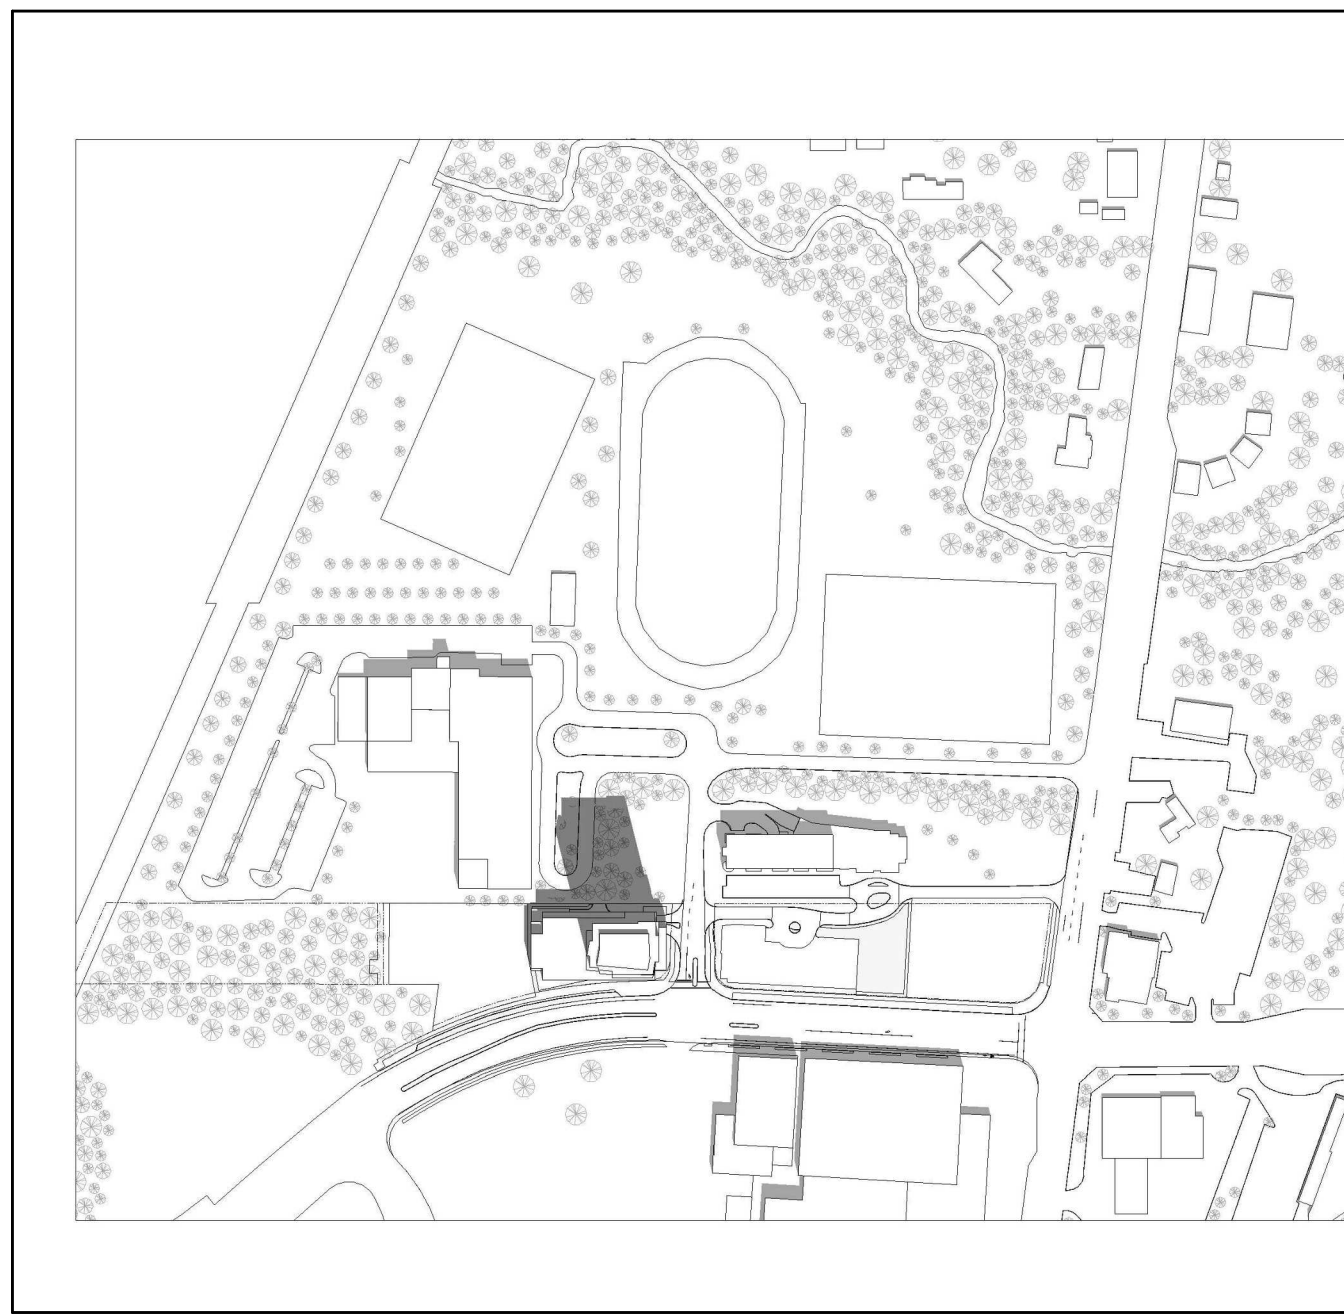


12:18 pm 4
A3.2

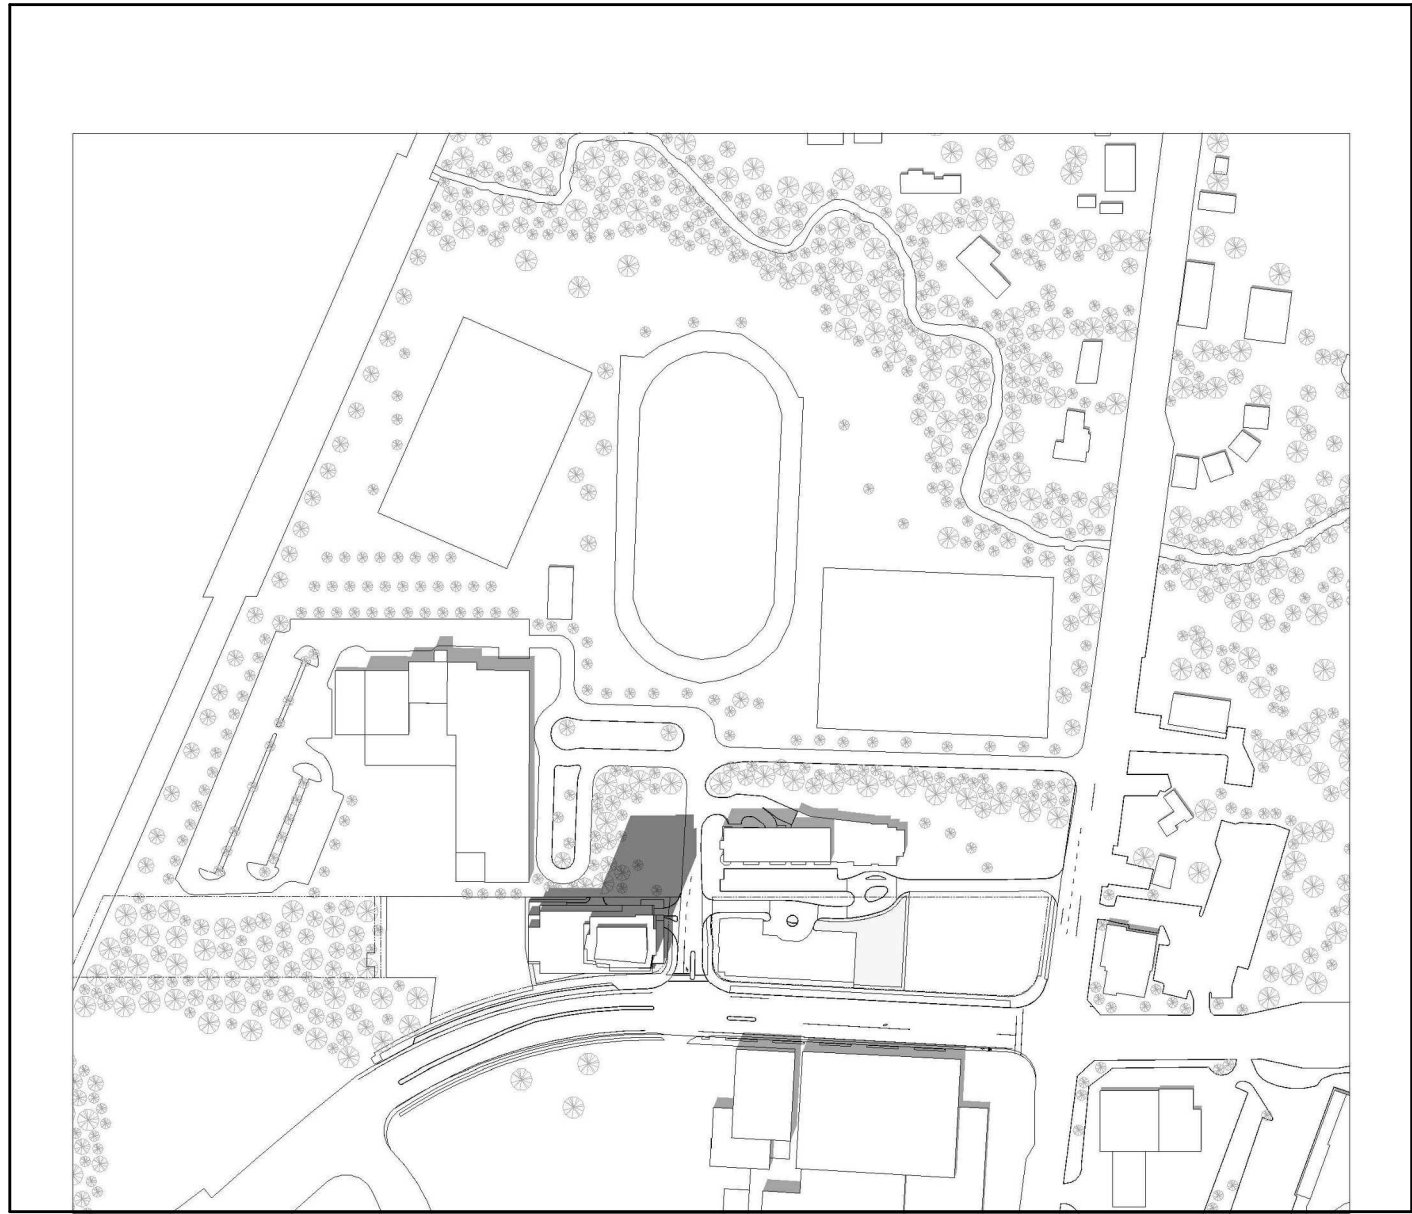


1:18 pm 5
A3.2

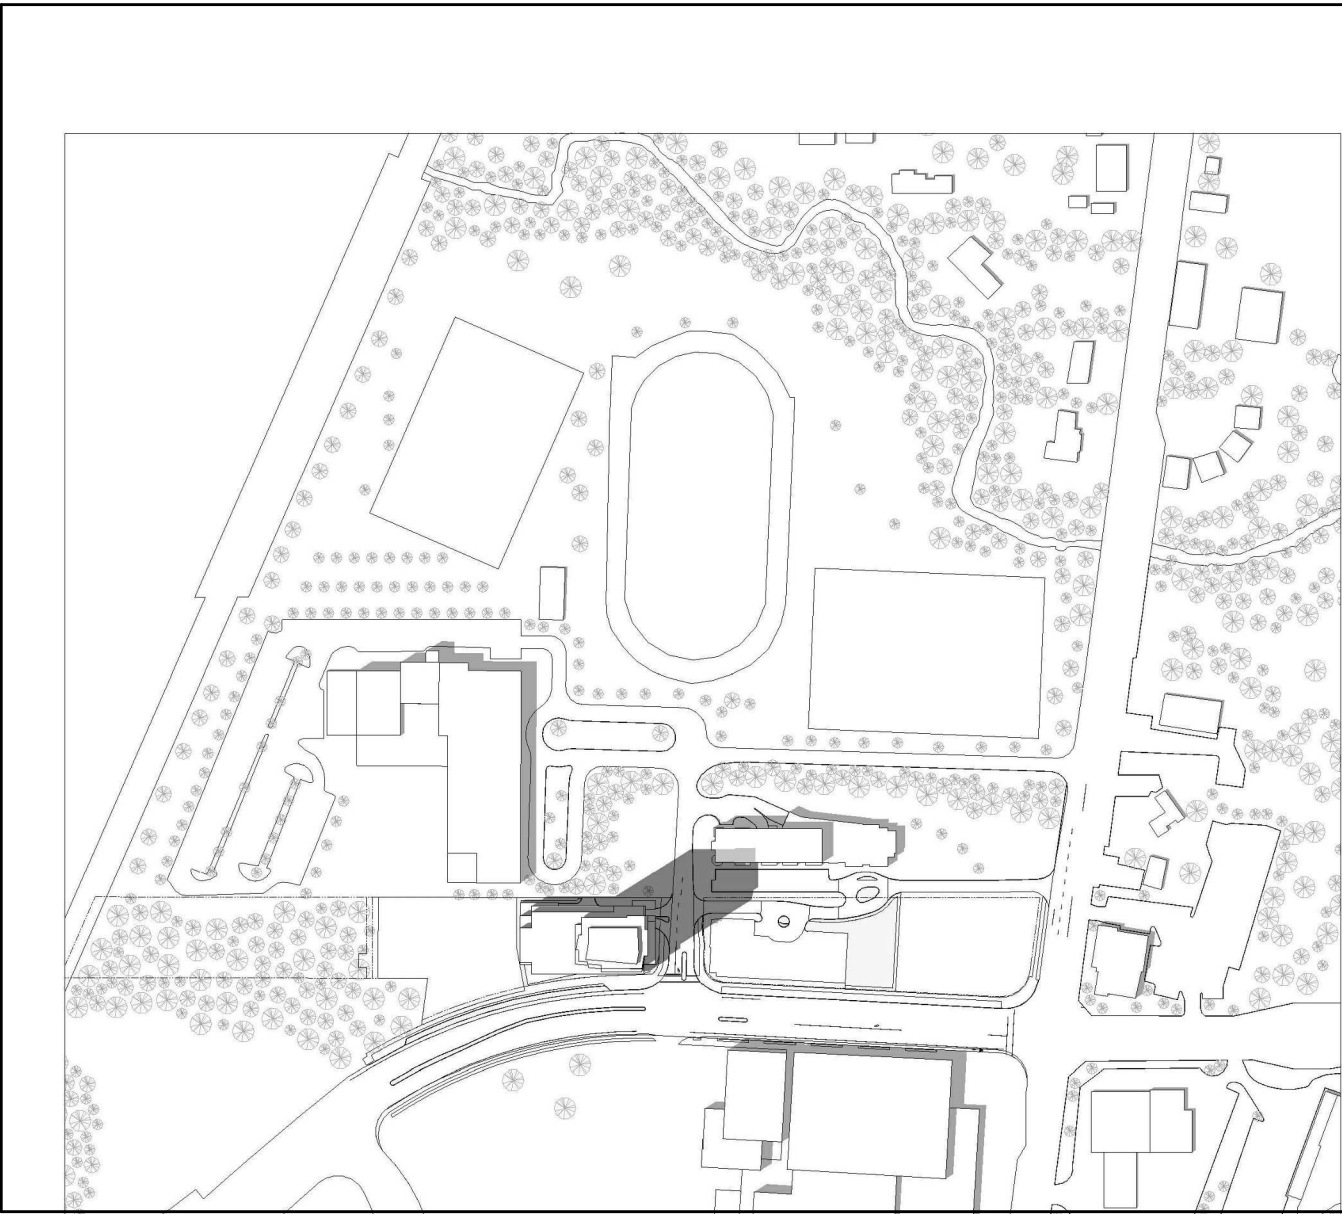


2:18 pm 6
A3.2

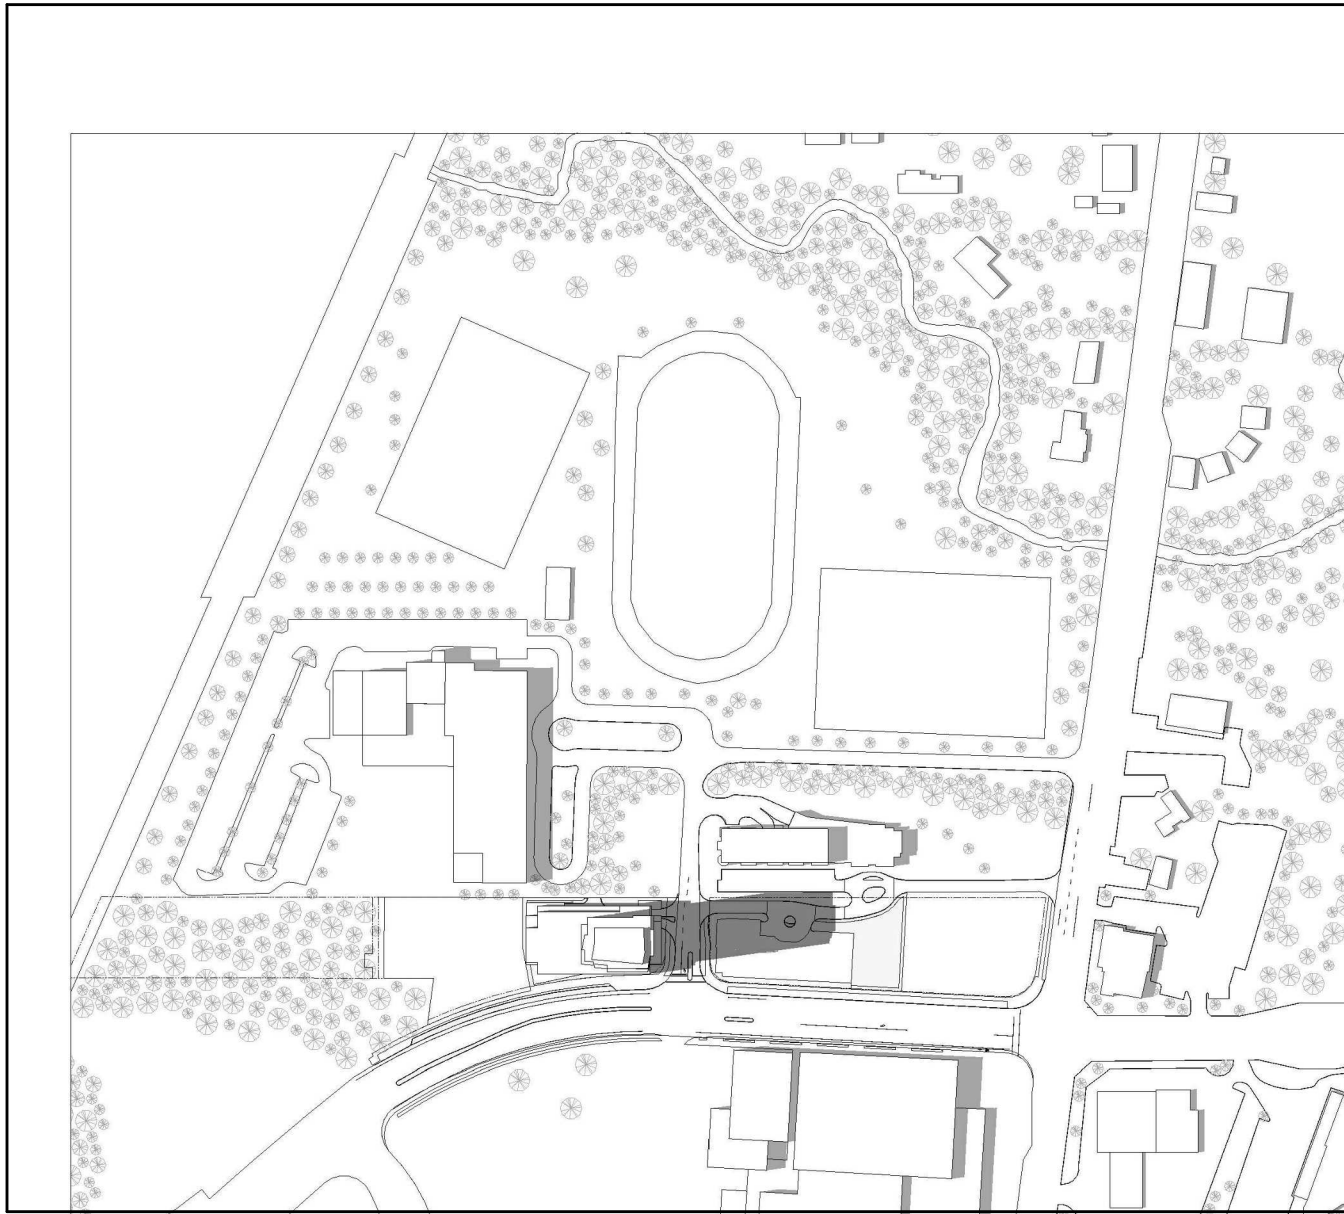


3:18 pm 7
A3.2

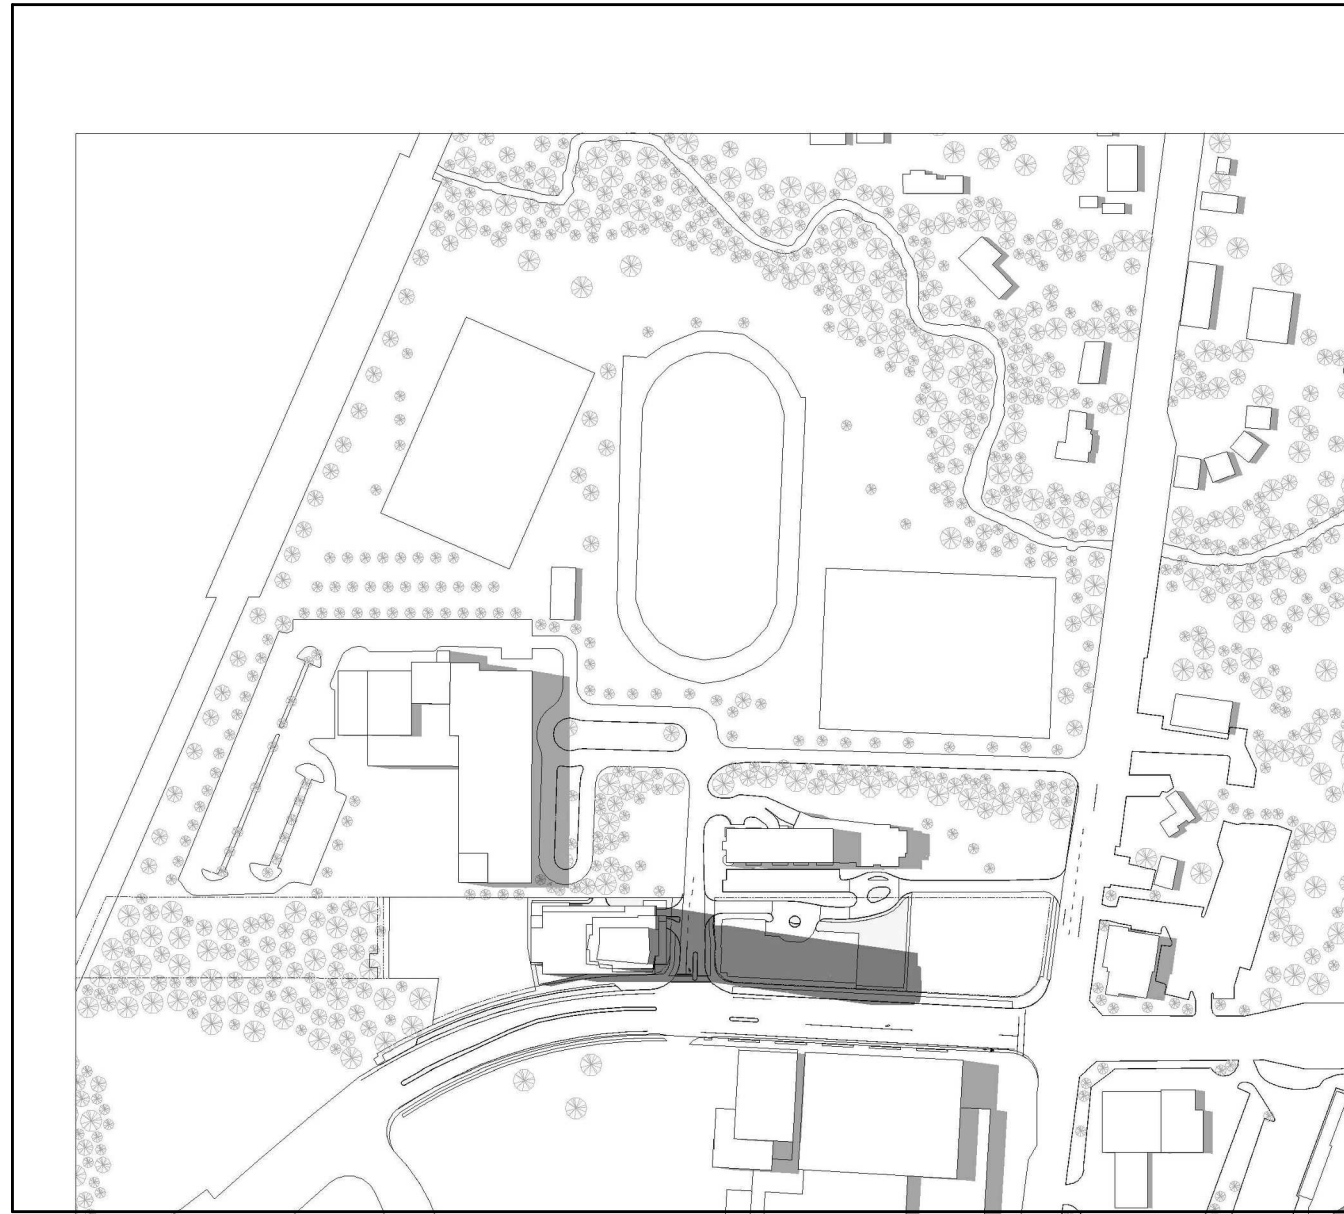

4:18 pm 8
A3.2

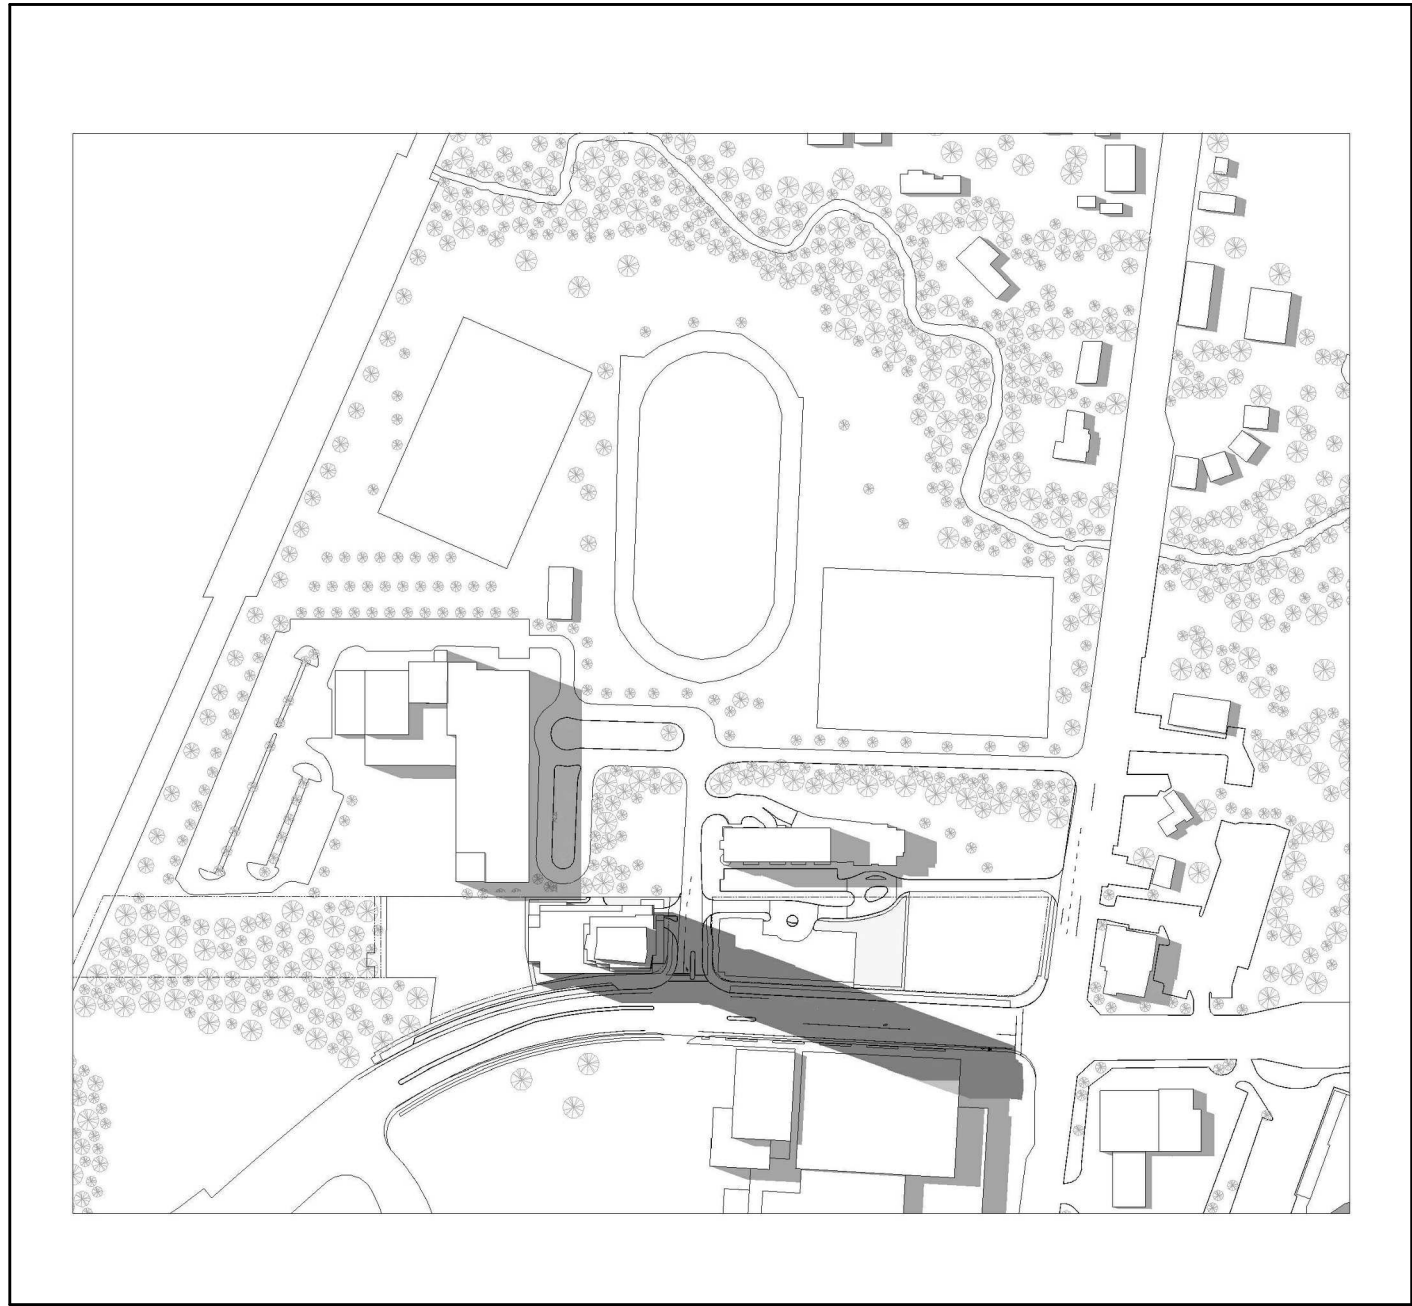

5:18 pm 9
A3.2

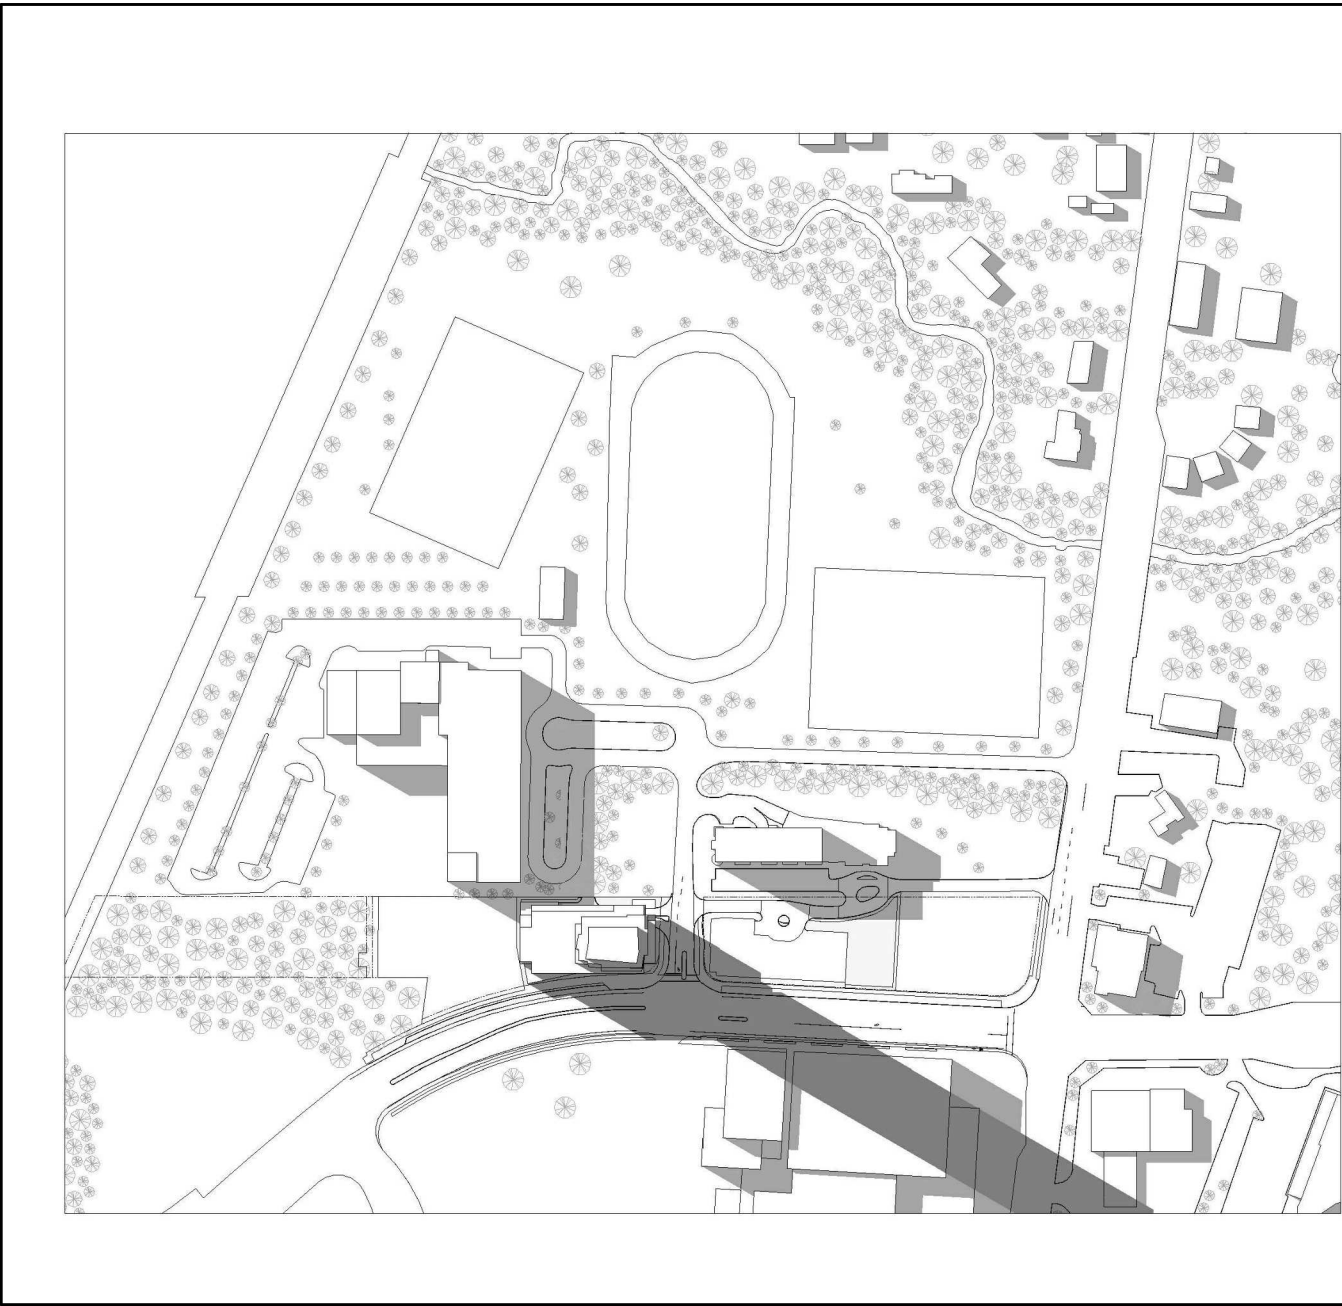


6:18 pm 10
A3.2



All Drawings, Specifications, and Related Documents are the Copyright of the Architect. The Architect retains all rights to control all uses of these documents for the intended issuance/use as identified below. Reproduction of these Documents, without permission from the Architect, is strictly prohibited. The Authorities Having Jurisdiction are permitted to use, distribute, and reproduce these drawings for the intended issuance as noted and dated below, however the extended permission to the Authorities Having Jurisdiction in no way debases or limits the Copyright of the Architect, or control of use of these documents by the Architect.

Do not scale the drawings.
This Drawing Is Not To Be Used For Construction Until Signed By The Architect.

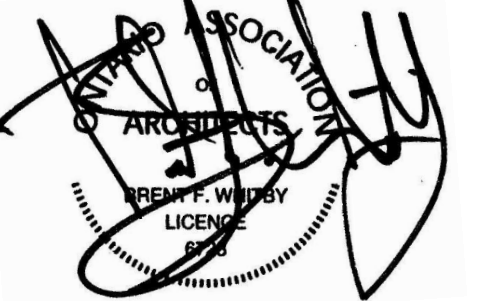Date: 



KIRKOR ARCHITECTS AND PLANNERS
20 De Boers Dr. # 400 Toronto ON M3J 0H1
TEL 416 665 6060 kirkorarchitects.com

No.: Revision: Date:

09	Site Plan Resubmission	Apr. 10 / 2020
08	OPA / ZBA / SPA Submission	Dec. 16 / 2019
07	Site Plan Resubmission	Dec. 10 / 2018
06	Site Plan Resubmission	Oct. 26 / 2018
05	Rezoning & Site Plan Resubmission	July 31 / 2018
04	Rezoning & Site Plan Resubmission	June 07 / 2018
03	Rezoning & Site Plan Application	Sep. 01 / 2017
02	Rezoning	Jan. 31 / 2017
01	Rezoning & Site Plan Application	Aug. 30 / 2016

No.: Issued For: Date:


Drawing Title:

Shadow Study June

Project:
PLAN 19 142690; SC 15 119946


**Markham Square
OnePiece Developments**

28 Main Street, Unionville
Scale:

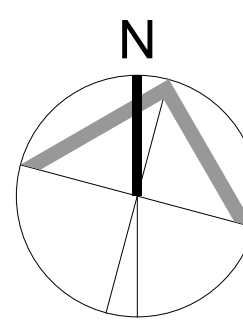

Drawn by: R.P., J.L.
Checked by: D.B.
Project No.: 19-076
Date: December 16, 2019
Drawing No.:

A3.2

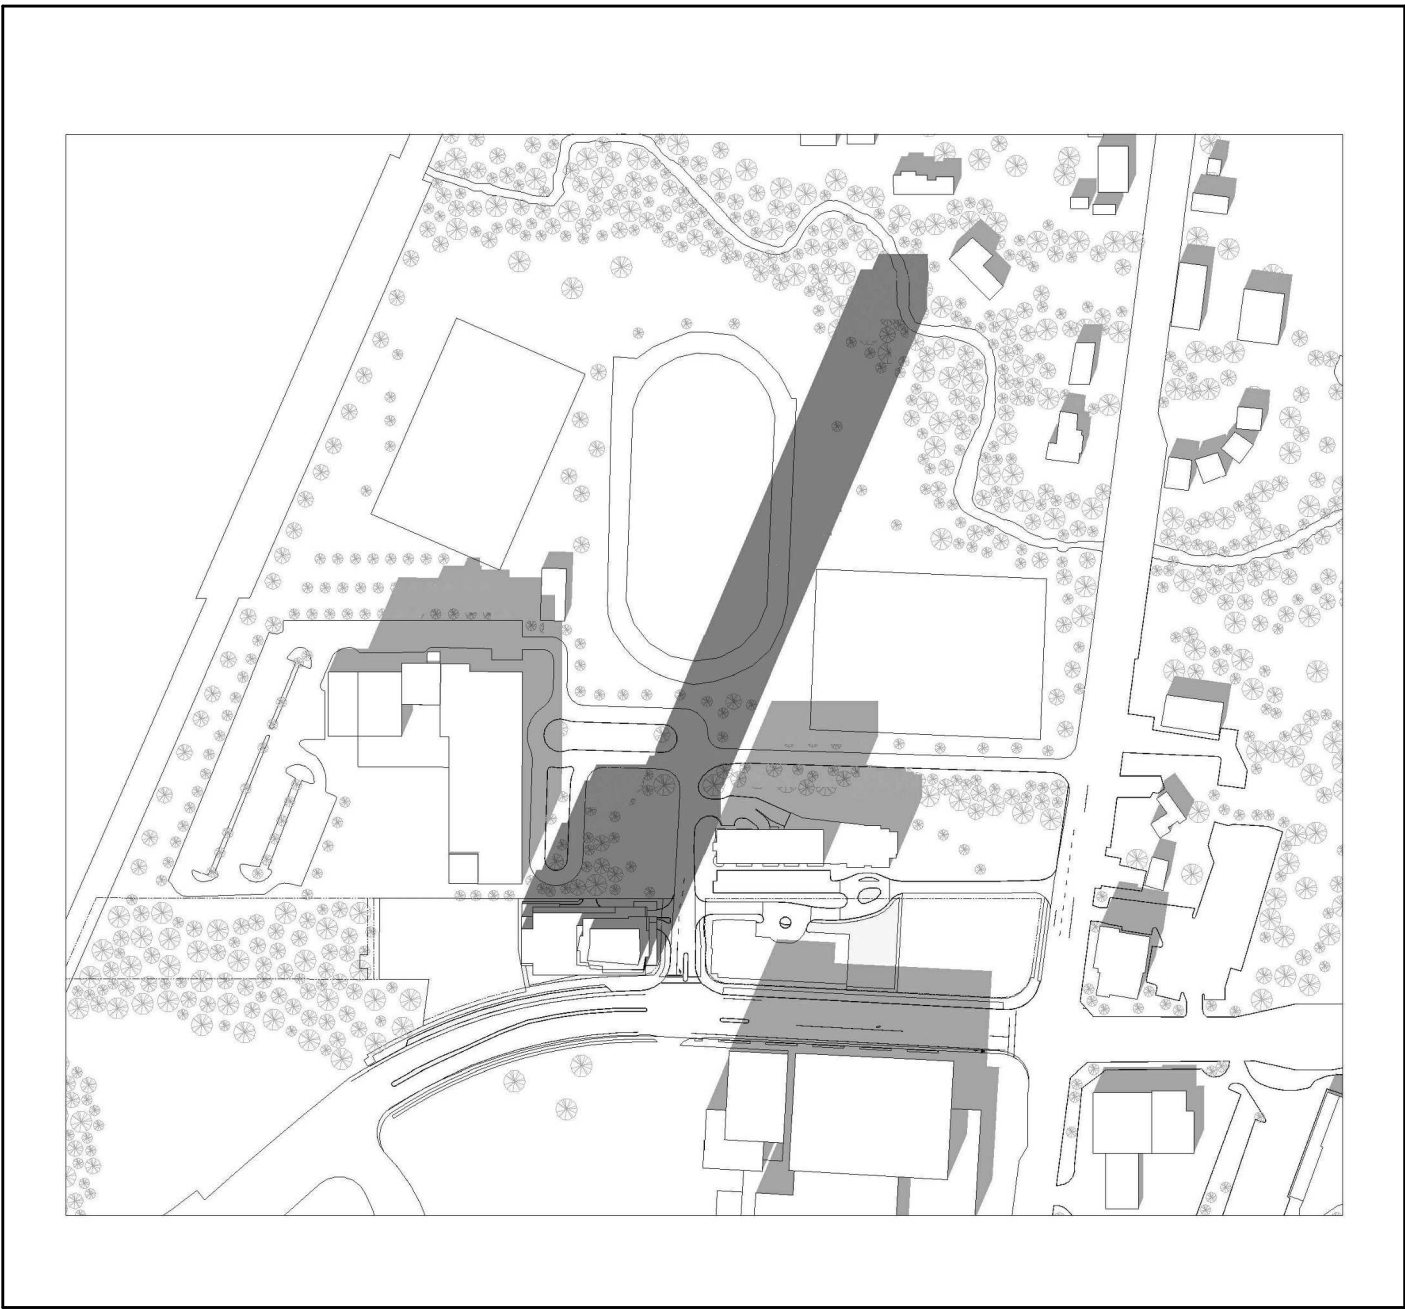


12:18 pm

1A3.3

All Drawings, Specifications, and Related Documents are the Copyright of the Architect. The Architect retains all rights to control all uses of these documents for the intended issuance/use as identified below. Reproduction of these Documents, without permission from the Architect, is strictly prohibited. The Authorities Having Jurisdiction are permitted to use, distribute, and reproduce these drawings for the intended issuance as noted and dated below, however the extended permission to the Authorities Having Jurisdiction in no way debases or limits the Copyright of the Architect, or control of use of these documents by the Architect.

Do not scale the drawings.
This Drawing Is Not To Be Used For Construction Until Signed ByThe Architect.
Date:

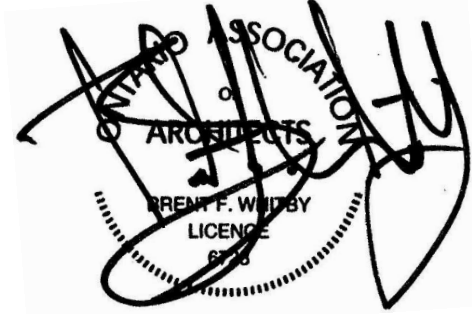

KIRKOR ARCHITECTS AND PLANNERS
20 De Boers Dr. # 400 Toronto ON M3J 0H1
TEL 416 665 6060 kirkorarchitects.com

No.:	Revision:	Date:
------	-----------	-------

09	Site Plan Resubmission	Apr. 10 / 2020
08	OPA / ZBA / SPA Submission	Dec. 16 / 2019
07	Site Plan Resubmission	Dec. 10 / 2018
06	Site Plan Resubmission	Oct. 26 / 2018
05	Rezoning & Site Plan Resubmission	July 31 / 2018
04	Rezoning & Site Plan Resubmission	June 07 / 2018
03	Rezoning & Site Plan Application	Sep. 01 / 2017
02	Rezoning	Jan. 31 / 2017
01	Rezoning & Site Plan Application	Aug. 30 / 2016

No.:	Issued For:	Date:
------	-------------	-------


Drawing Title:

Shadow Study December

Project:
PLAN 19 142690; SC 15 119946

**Markham Square
OnePiece Developments**

28 Main Street, Unionville
Scale:

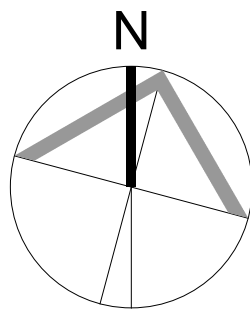

Drawn by:
R.P., J.L.
Checked by:
D.B.
Project No.:
19-076
Date:
April 10, 2020
Drawing No.:

A3.3