


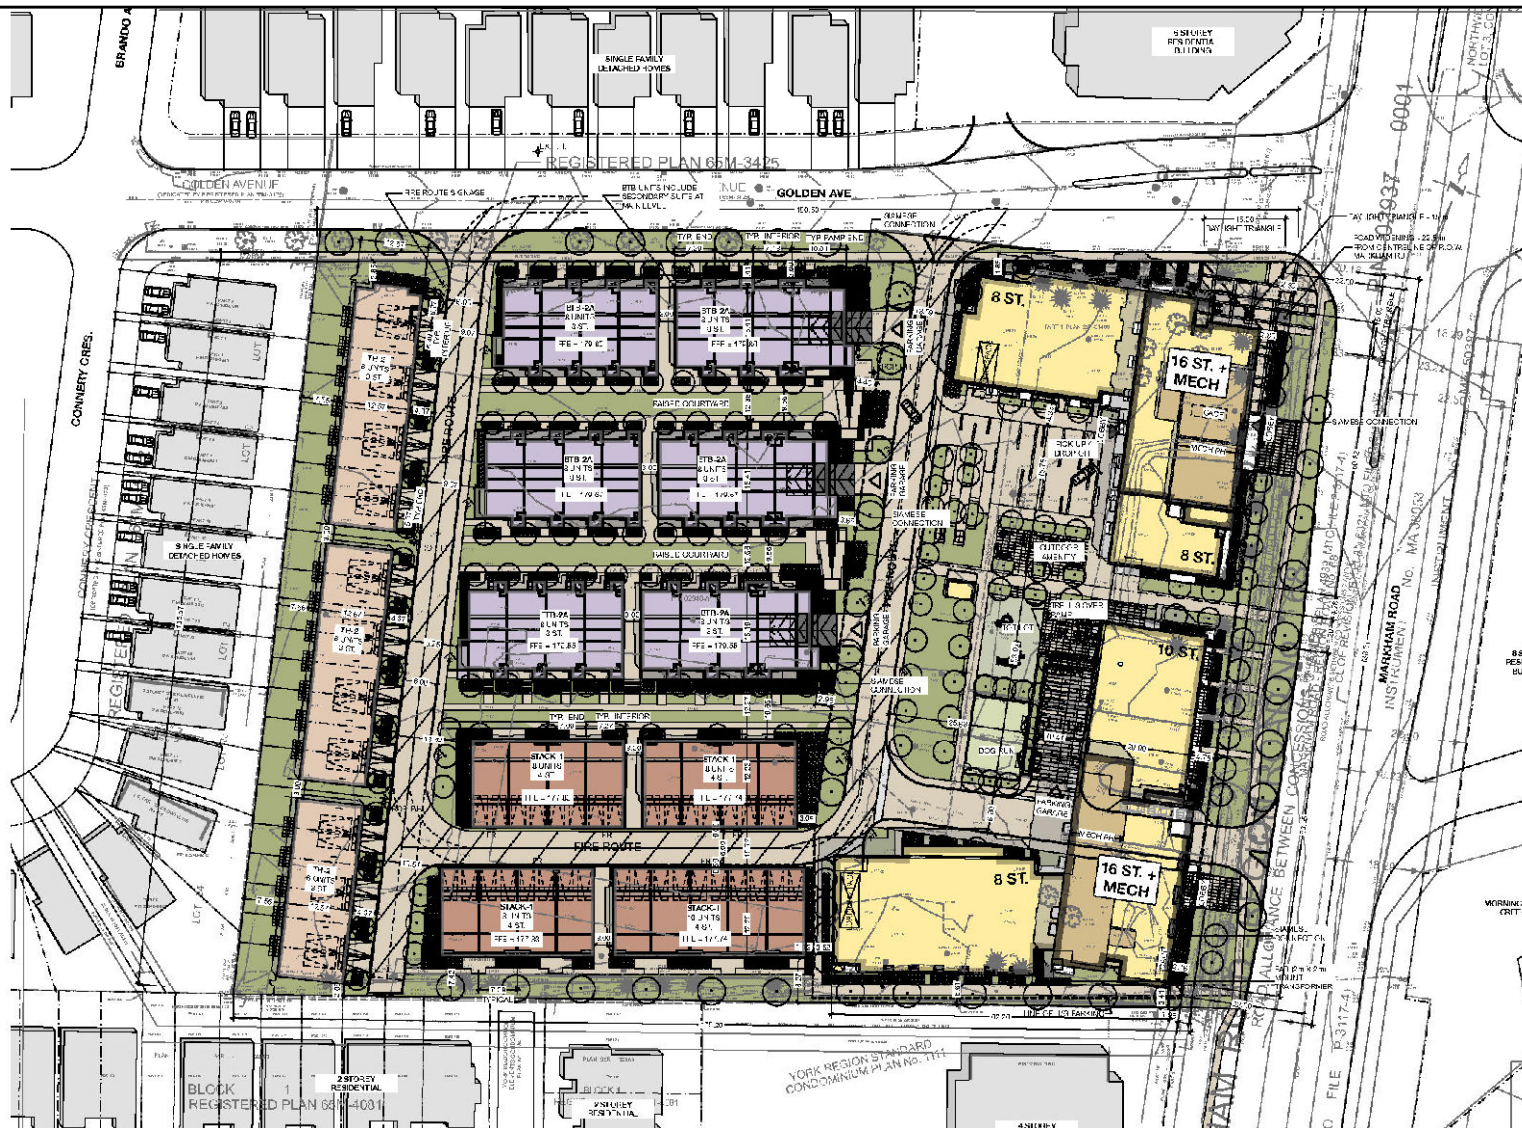

PROPOSED DEVELOPMENT (SITE PLAN)

APPLICANT: Incon Holdings (Markham Rd) Ltd.

FILE No: PLAN19141513

Q:\Geomatics\New Operation\2019 Agenda\PLN\PLN19141513\PLN141513.mxd

MARKHAM DEVELOPMENT SERVICES COMMISSION

Drawn By: RT

Checked By: SM

DATE: 6/4/2020

FIGURE No. 4