


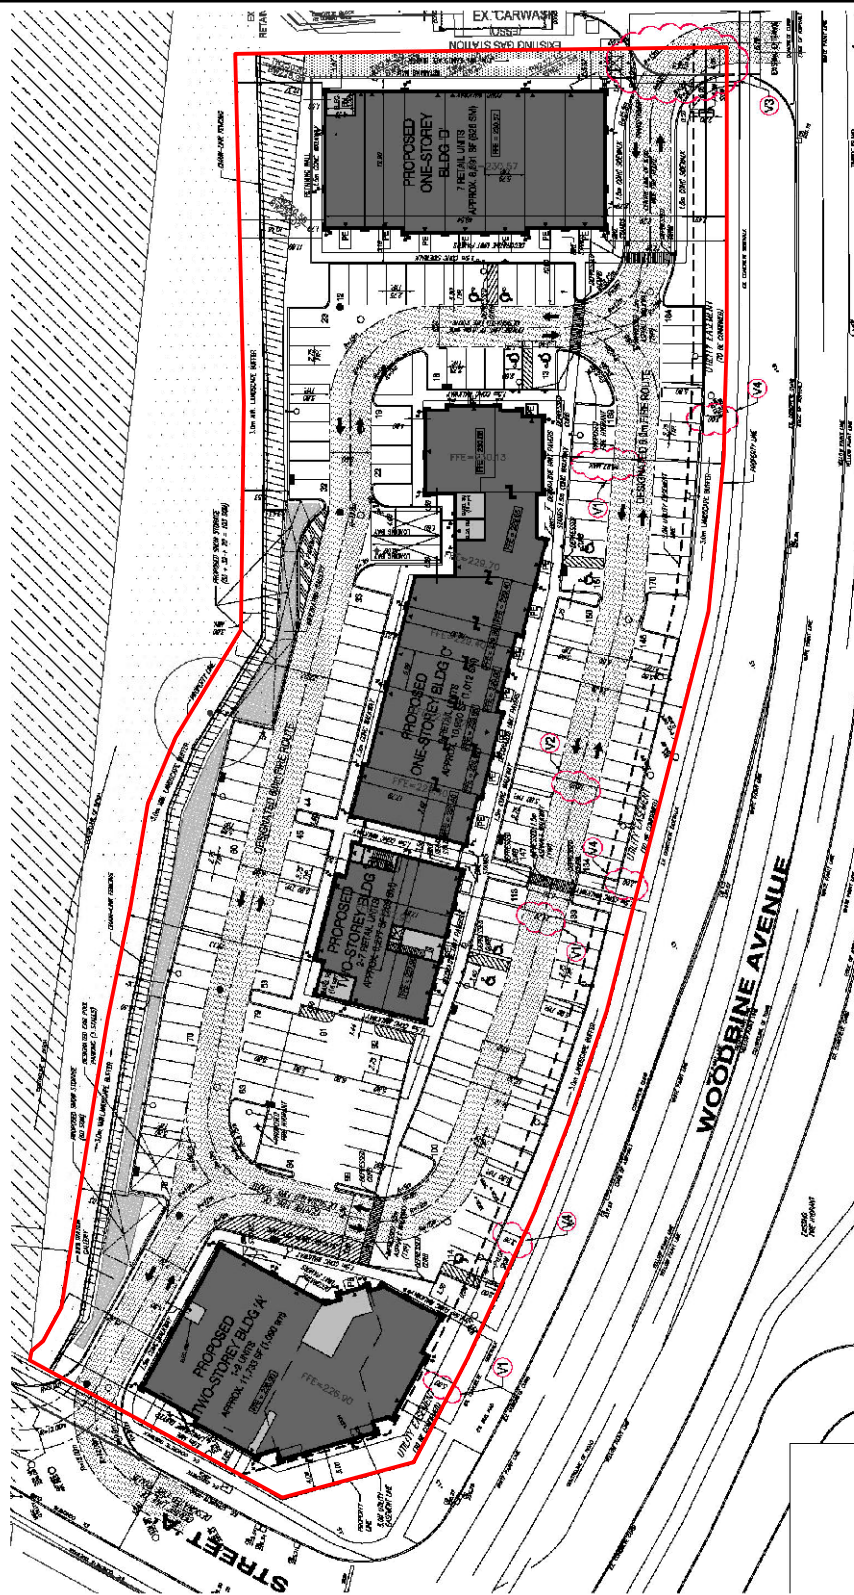

PROPOSED SITE PLAN

APPLICANT: Clera Holdings Inc.
Woodbine Avenue

FILE No. SPC PLA19123509

 SUBJECT LANDS

Q:\Geomatics\New Operation\2020 Agenda\SPC\SPC_PLA19_123509\Report Figures.mxd

DATE: 14/04/2020



DEVELOPMENT SERVICES COMMISSION

Drawn By: RT

Checked By: MR

FIGURE No. 5