


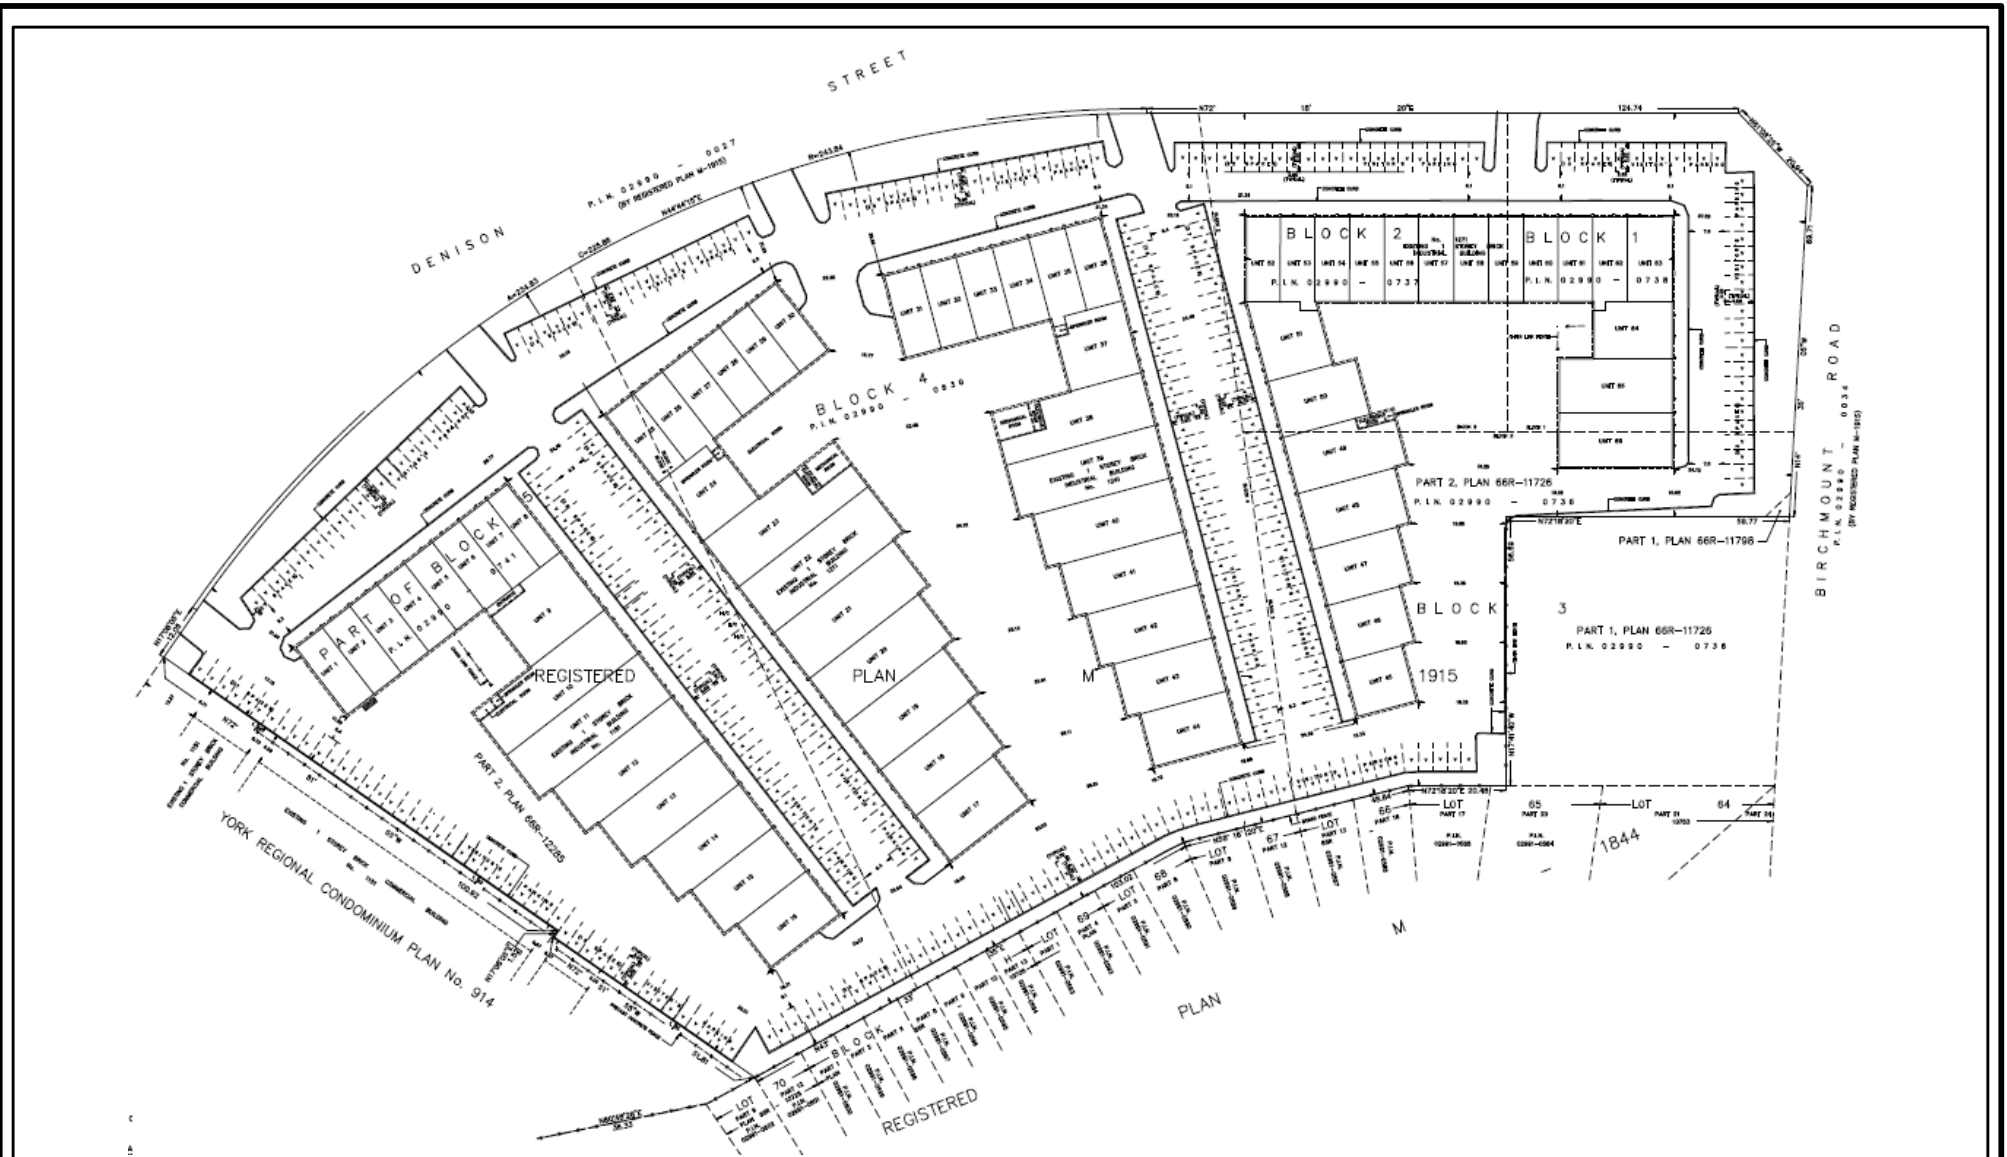

SITE PLAN

APPLICANT: Neamsby Investments Inc.
1181, 1211, 1241, 1271 Denison Street

FILE No. PLAN 20 106679

Q:\Geomatics\New Operation\2020 Agenda\PLAN\PLAN20_106679\Report Figures.mxd

MARKHAM DEVELOPMENT SERVICES COMMISSION

Drawn By: RT

Checked By: LJ

DATE: 7/5/2020

FIGURE No. 4