


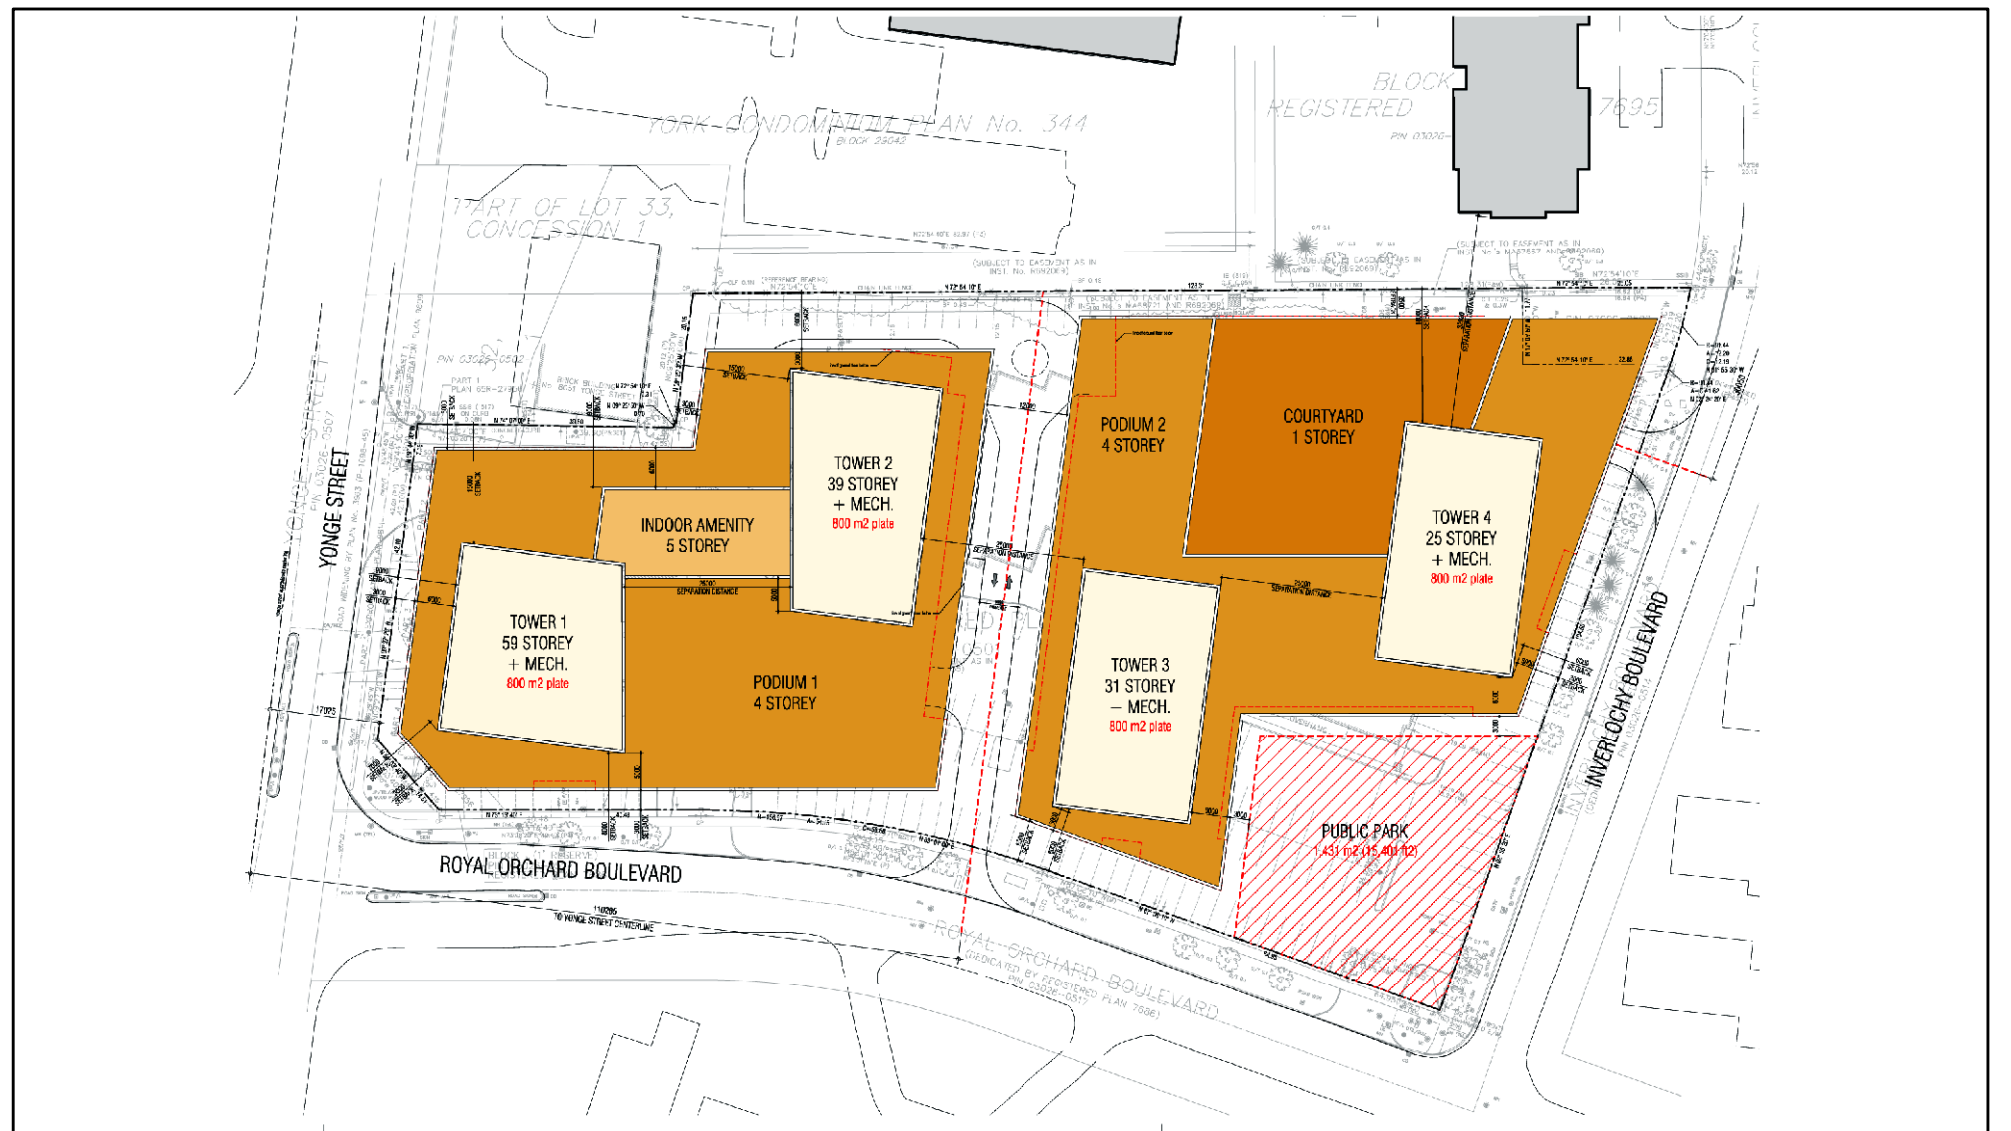

CONCEPTUAL SITE PLAN

APPLICANT: Greencapital Limited Partnership c/o Gatzios Planning & Development Consultants Inc.
10 Royal Orchard Boulevard

FILE No: PLAN 19-137814

: Q:\Geomatics\New Operation\2019 Agenda\PLN\PLAN19137814\PLAN19137814.mxd



DEVELOPMENT SERVICES COMMISSION

Drawn By: RT

RC

DATE: 03/26/2020

FIGURE No. 4

