


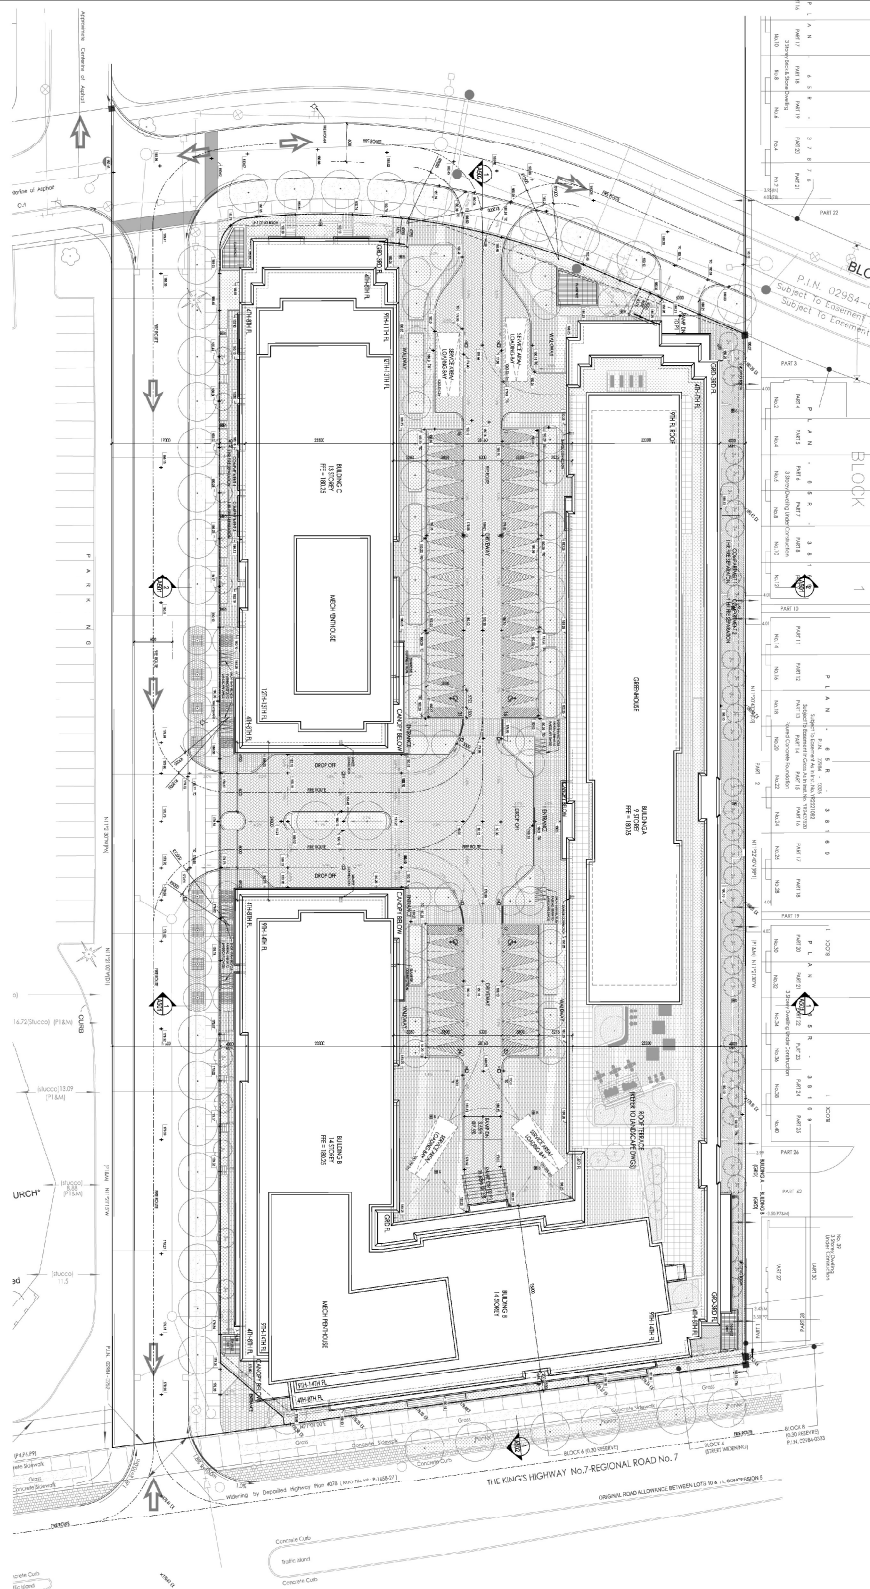

SITE PLAN

APPLICANT: 2310601 Ontario Inc. (Johnny Tran)
3912 & 3928 Highway 7 East

FILE No. PLAN 20 123727

 SUBJECT LANDS

Q:\Geomatics\New Operation\2020 Agenda\PLAN\PLAN20_123727\Report Figures.mxd

 MARKHAM DEVELOPMENT SERVICES COMMISSION

Drawn By: RT

Checked By: LJ

DATE: 5/11/2020

FIGURE No. 4