


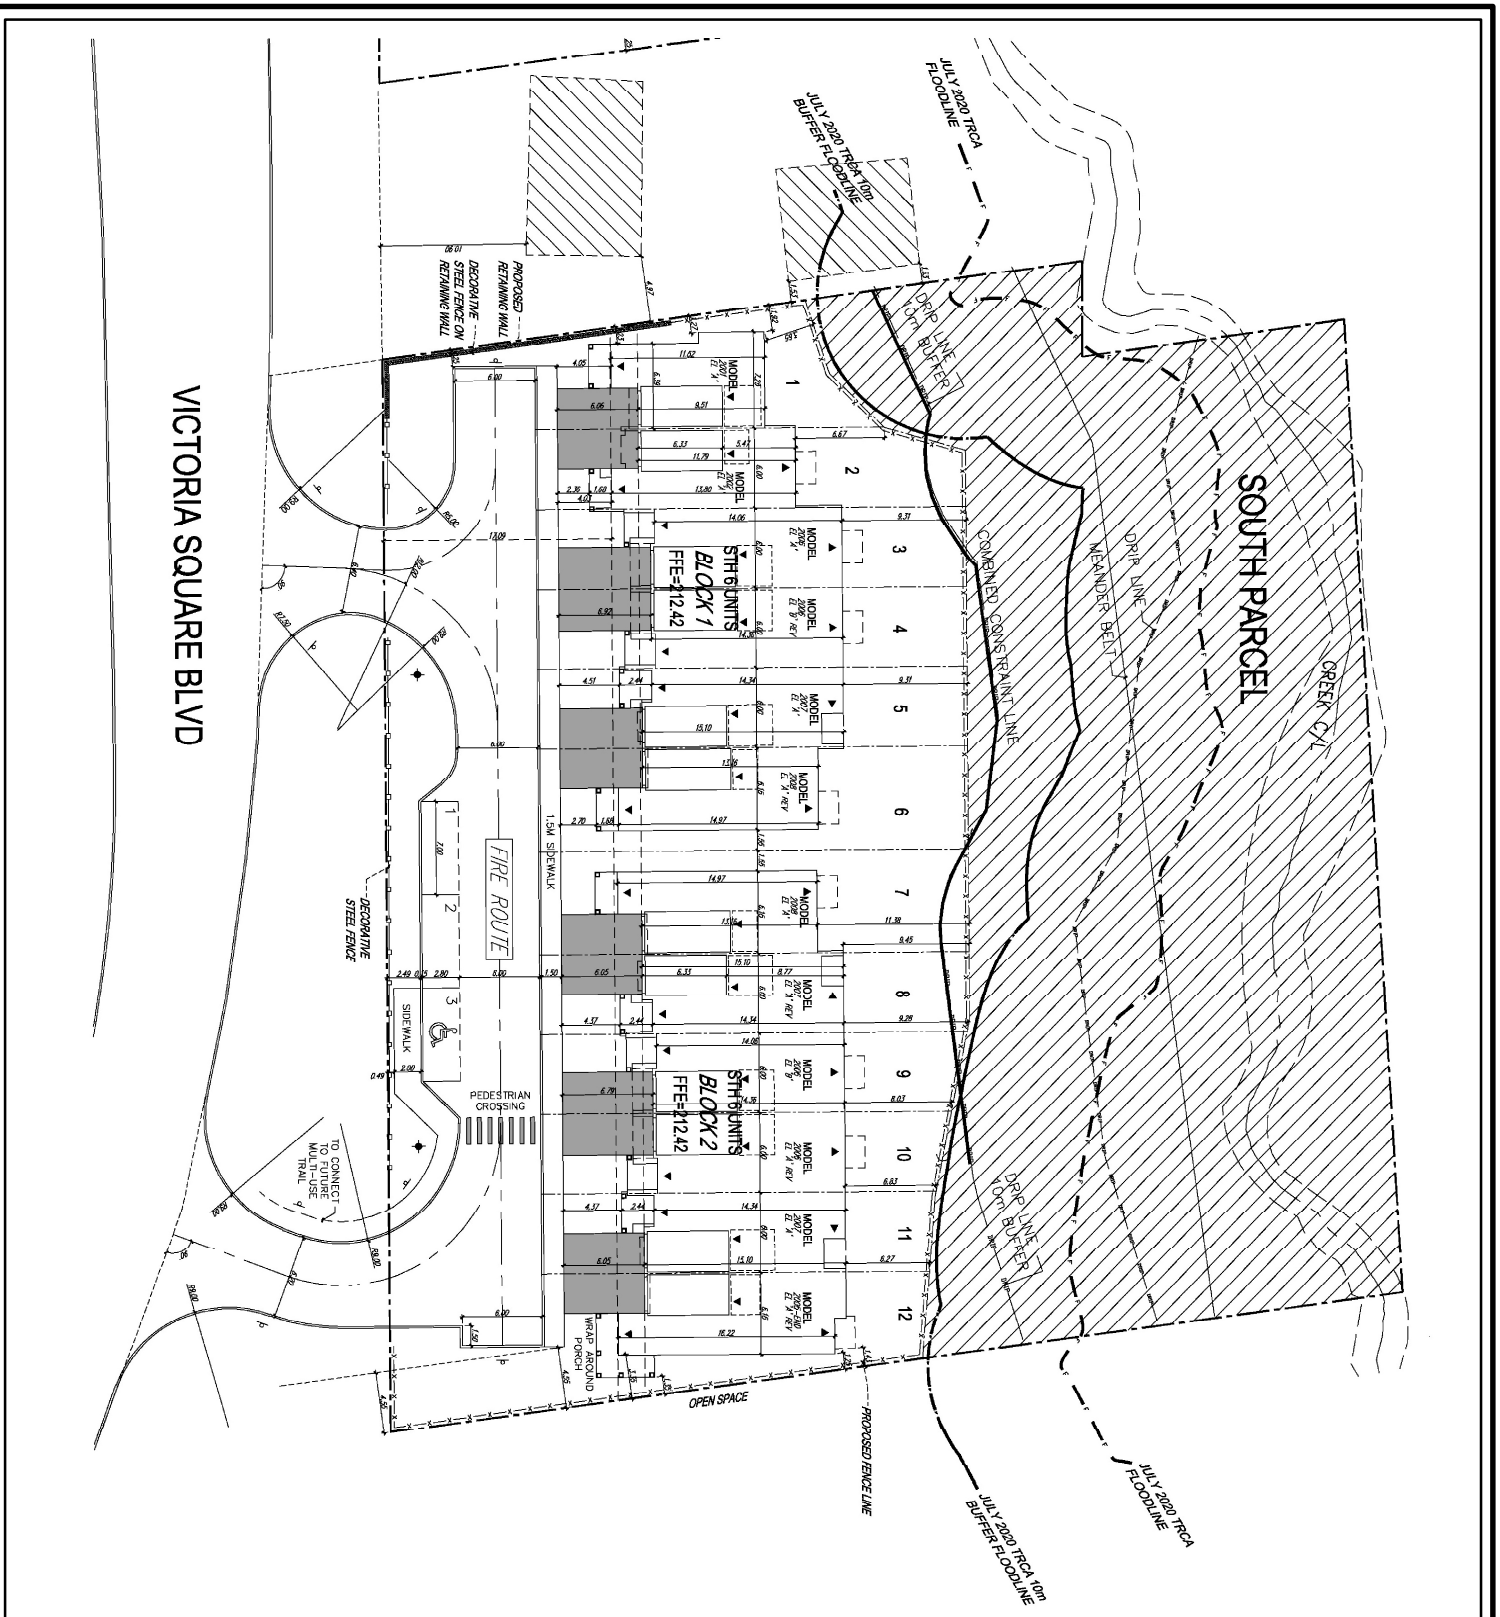

PROPOSED SITE PLAN

APPLICANT: Nest (VS) GP Inc.
10165 Victoria Square Blvd

FILE No. ZA19 179145 & SU19 179147

Q:\Geomatics\New Operation\2020 Agenda\SU\SU19_179147_ZA19_179145\Report Figures.mxd

DATE: 15/10/2020



DEVELOPMENT SERVICES COMMISSION

Drawn By: RT

Checked By: MR

FIGURE No. 2