


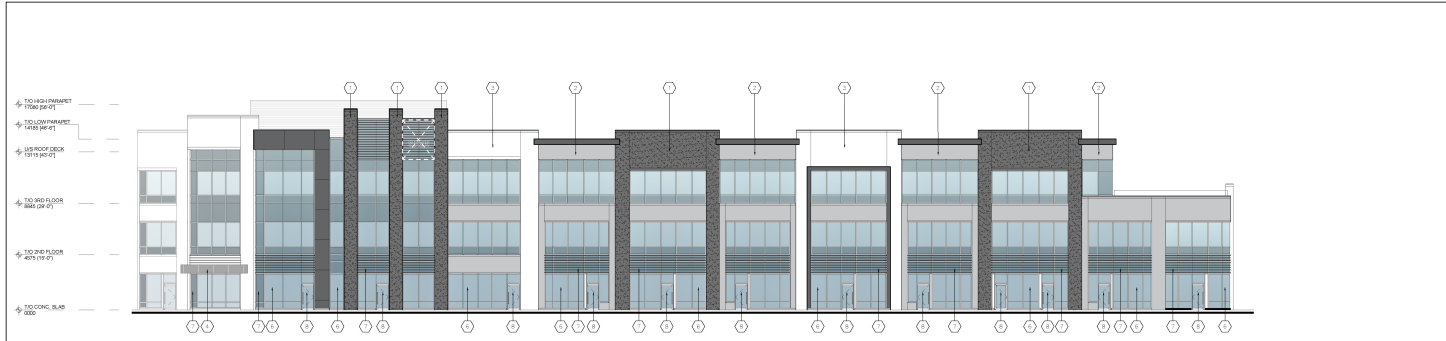


1 WEST ELEVATION  
A-3.0 1:200



2 EAST ELEVATION  
A-3.0 1:200



3 NORTH ELEVATION  
A-3.0 1:200

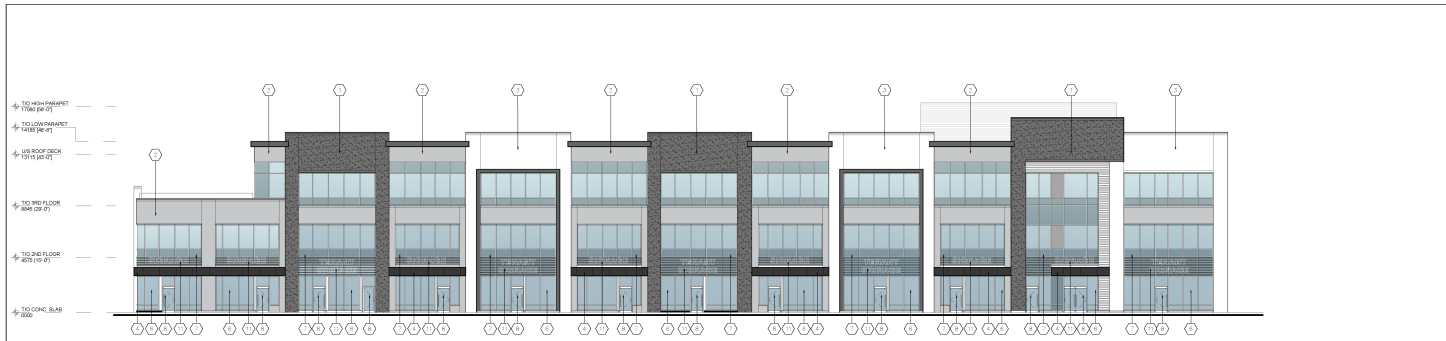

4 SOUTH ELEVATION  
A-3.0 1:200

# 3-storey Office Building Elevation (Building E)

APPLICANT: Markham Commercial Centre Ltd.

55 East Valhalla Drive, Markham

FILE No. SPC 22 118800

\\markham.ca\data\Devsrv\Geomatics\New Operation\2023 Agenda\PLAN\SPC 22 118800\SPC 22 118800.aprx

Drawn By: AM      Checked By: JK