



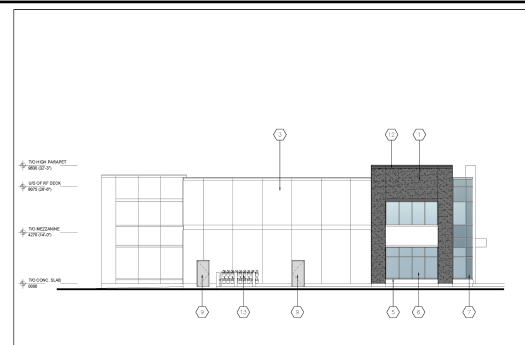


1 WEST ELEVATION
A-3.0 1:200



2 EAST ELEVATION
A-3.0 1:200

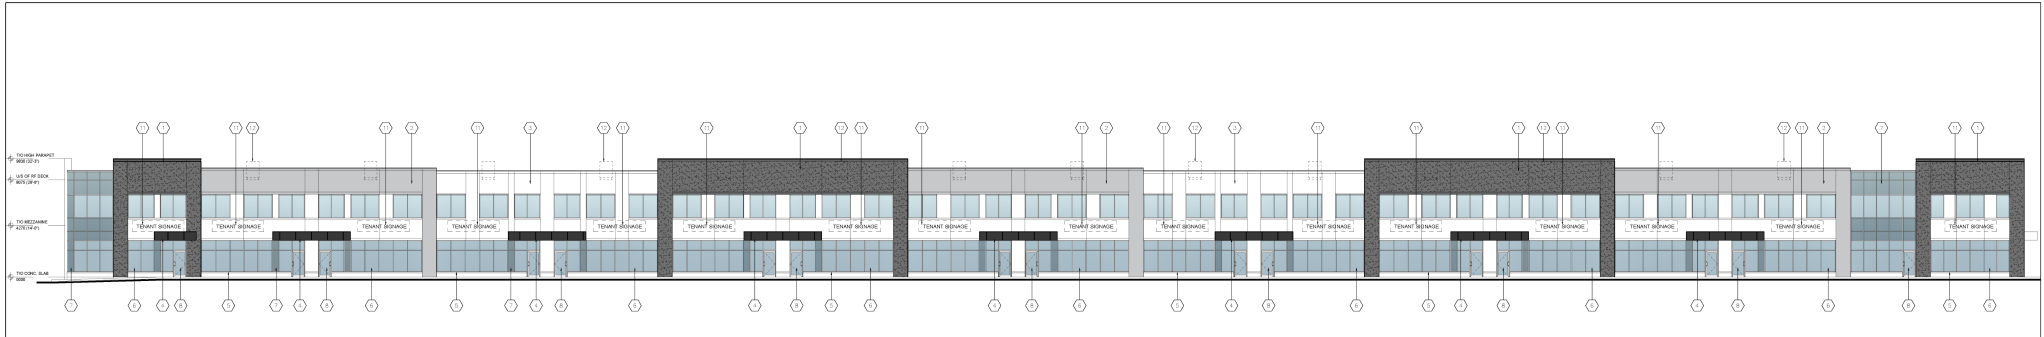

3 NORTH ELEVATION
A-3.0 1:200

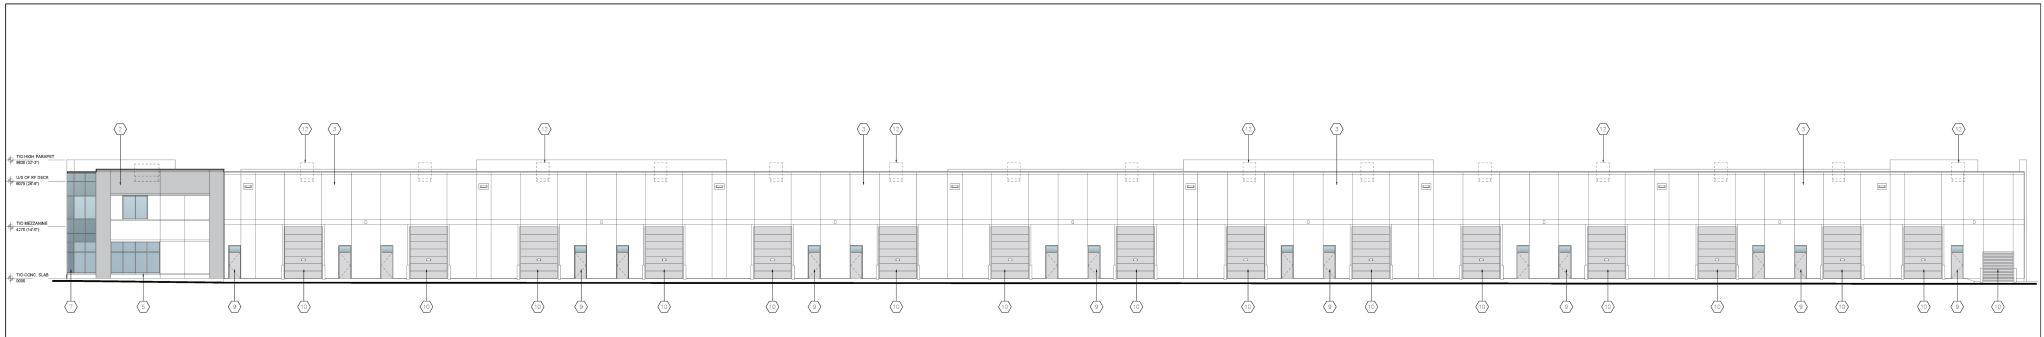

4 SOUTH ELEVATION
A-3.0 1:200

1-storey Industrial Building Elevation (Building B)

APPLICANT: Markham Commercial Centre Ltd.

55 East Valhalla Drive, Markham

FILE No. SPC 22 118800

\\markham.ca\data\Devsrv\Geomatics\New Operation\2023 Agenda\PLAN\SPC 22 118800\SPC 22 118800.aprx

Drawn By: AM Checked By: JK