



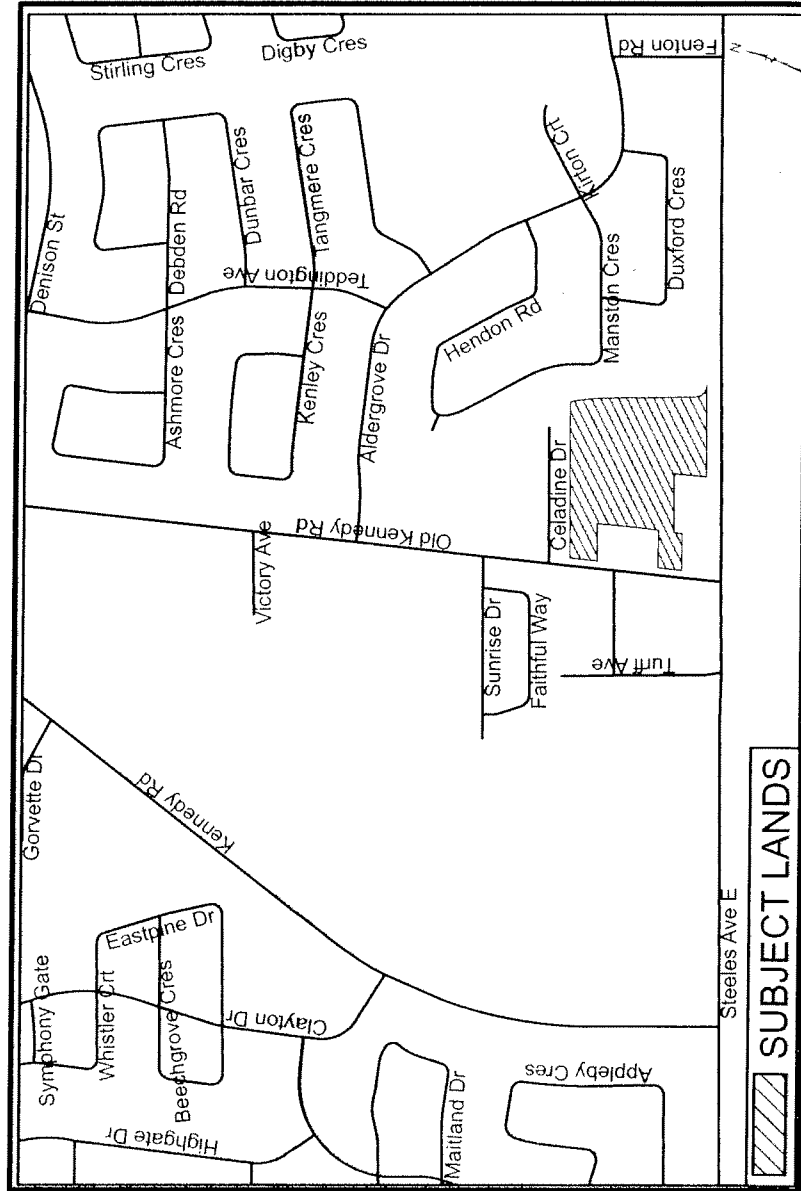


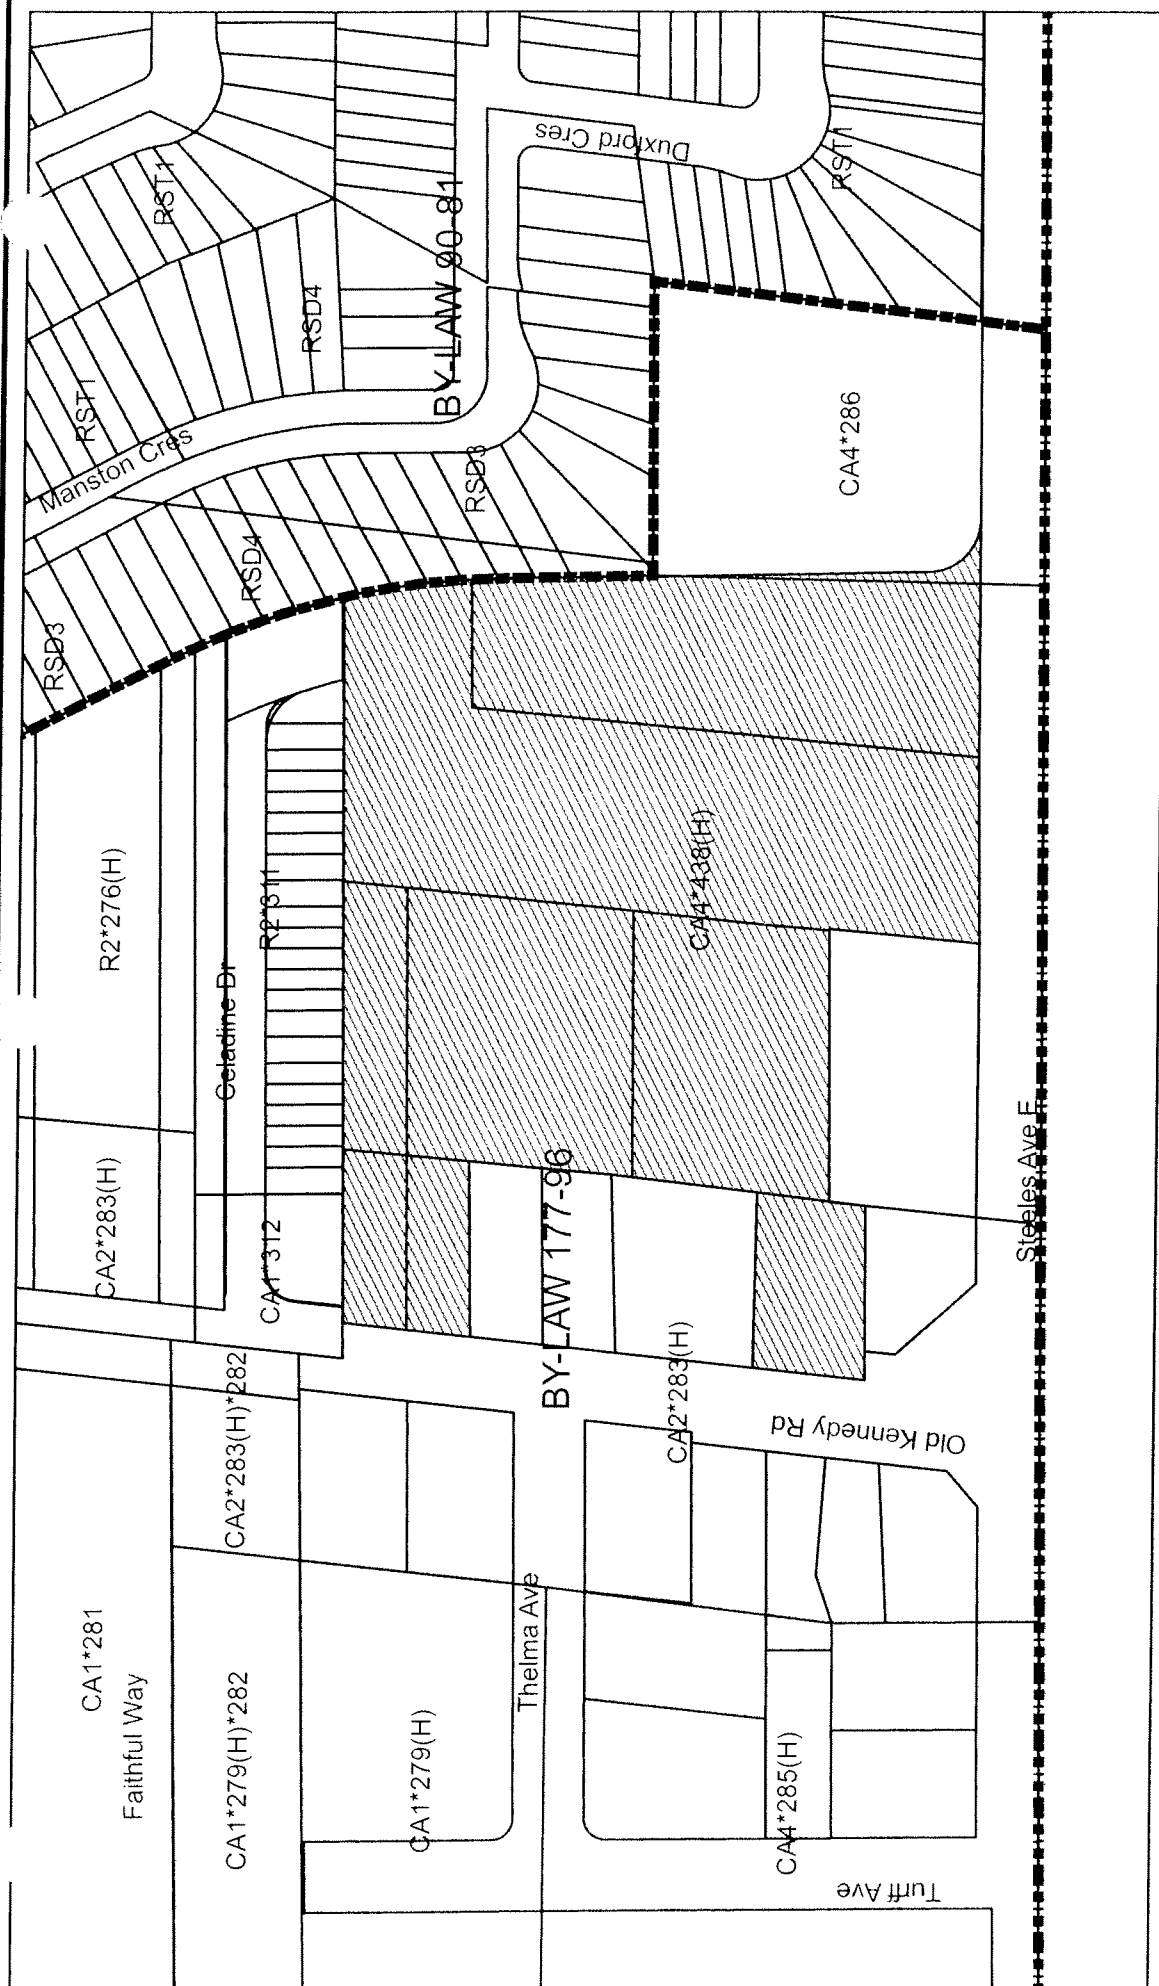


AREA CONTEXT/ZONING

APPLICANT: MILLIKEN DEVELOPMENT CORP. & MON SHEONG FOUNDATION
 4576 ,4550 STEELES AVE E. AND 31,67,73 OLD KENNEDY ROAD

FILE No. OP/ZA/SC 11124399(SB)

  SUBJECT LANDS

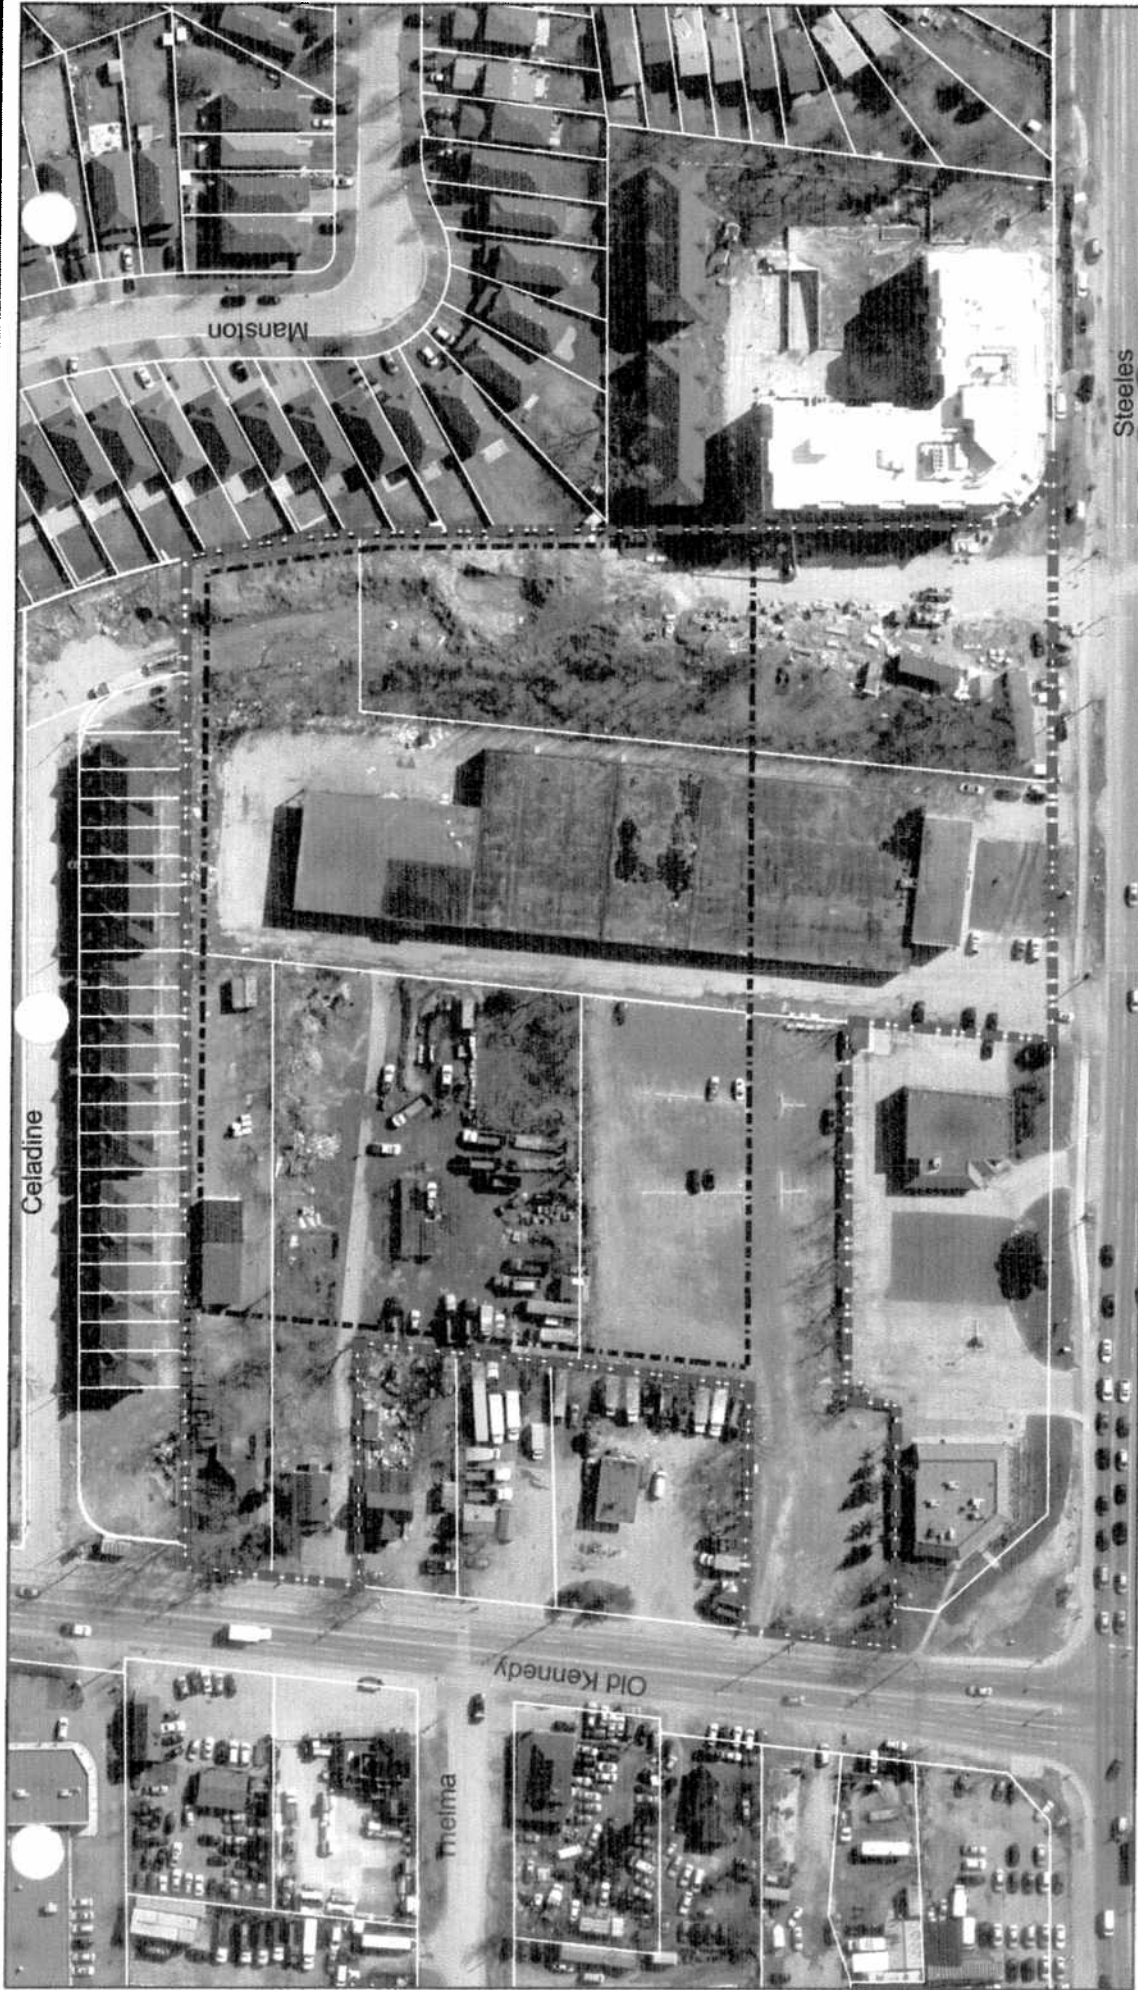

AREA CONTEXT/ZONING

APPLICANT: MILLIKEN DEVELOPMENT CORP. & MON SHEONG FOUNDATION
4576, 4550 STEELES AVE E. AND 31,67,73 OLD KENNEDY ROAD

FILE No. OP/ZA/SC 11124399(SB)

 SUBJECT LANDS

 AREA OF
PROPOSED
SITE PLAN


DATE:

 MARKHAM DEVELOPMENT SERVICES COMMISSION

Drawn By:DD

Checked By:SB

FIGURE No. 3

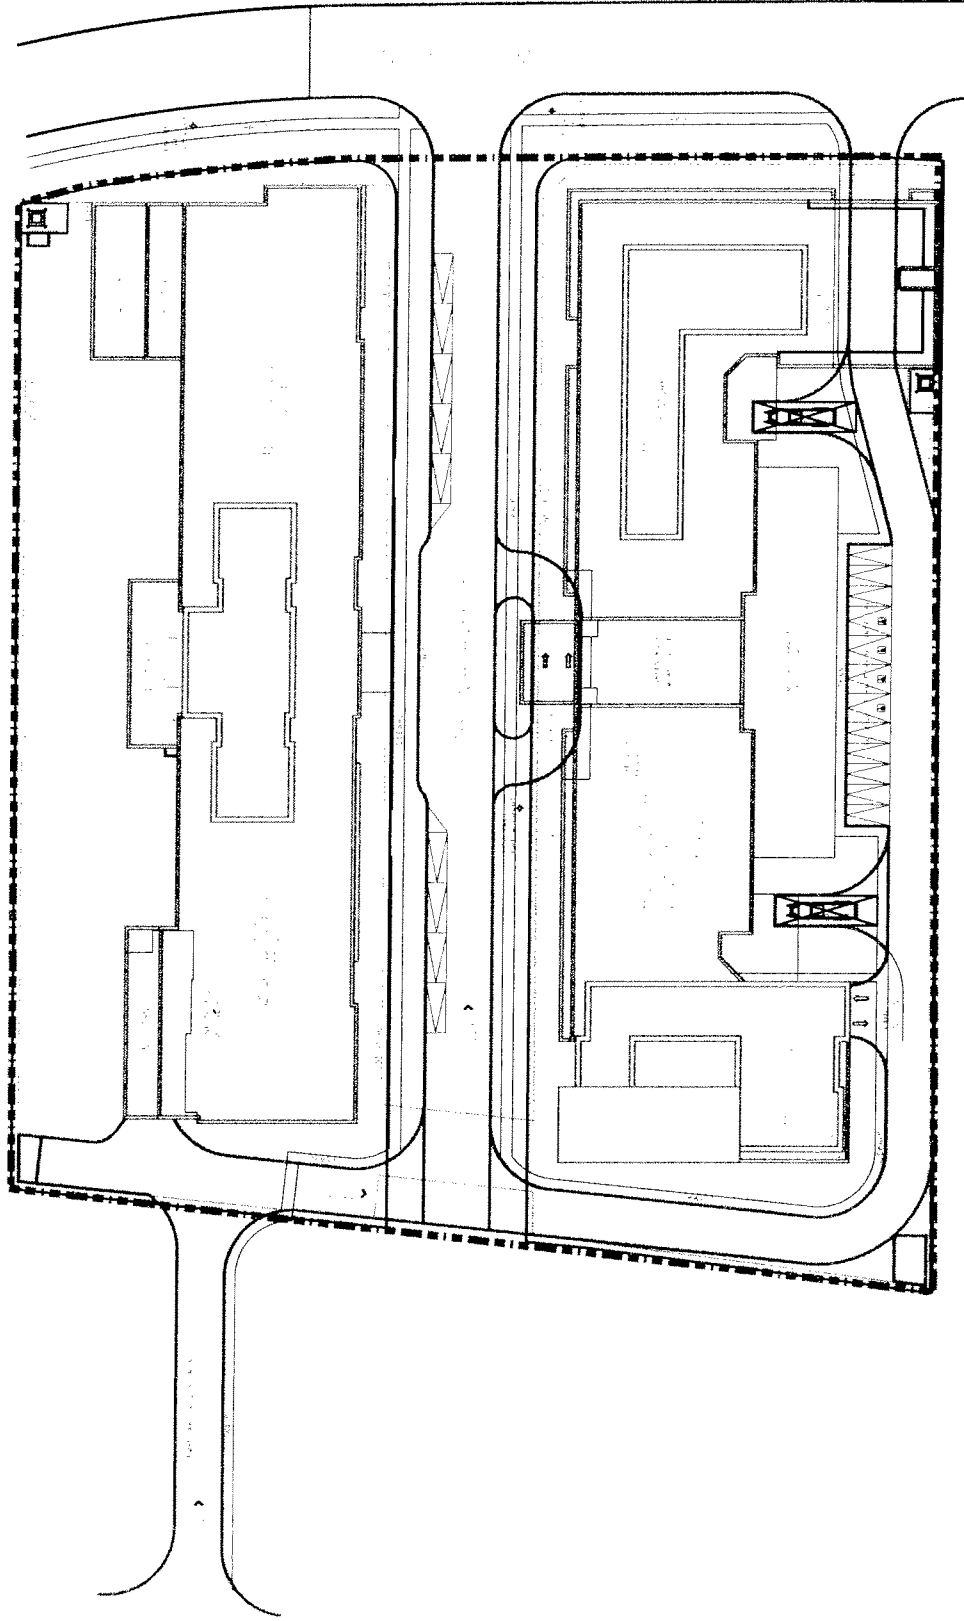

Q:\Geomatics\New Operation\2012 Agenda\O\OP1124399\OP1124399.mxd

SITE PLAN

APPLICANT: MILLIKEN DEVELOPMENT CORP. & MON SHEONG FOUNDATION

4576, 4550 STEELES AVE E. AND 31,67,73 OLD KENNEDY ROAD

FILE No. OP/ZA/SC 11124399(SB)

 SUBJECT LANDS




Q:\Geomatics\New Operation\2012 Agenda\OP\OP11124399\OP11124399.mxd

NORTH ELEVATION RENDERING (BUILDINGS 'C' & 'D')

APPLICANT: MILLIKEN DEVELOPMENT CORP. & MON SHEONG FOUNDATION

4576, 4550 STEELES AVE. E. AND 31, 67, 73 OLD KENNEDY ROAD

FILE No. OP/ZA/SC 11124399(SB)

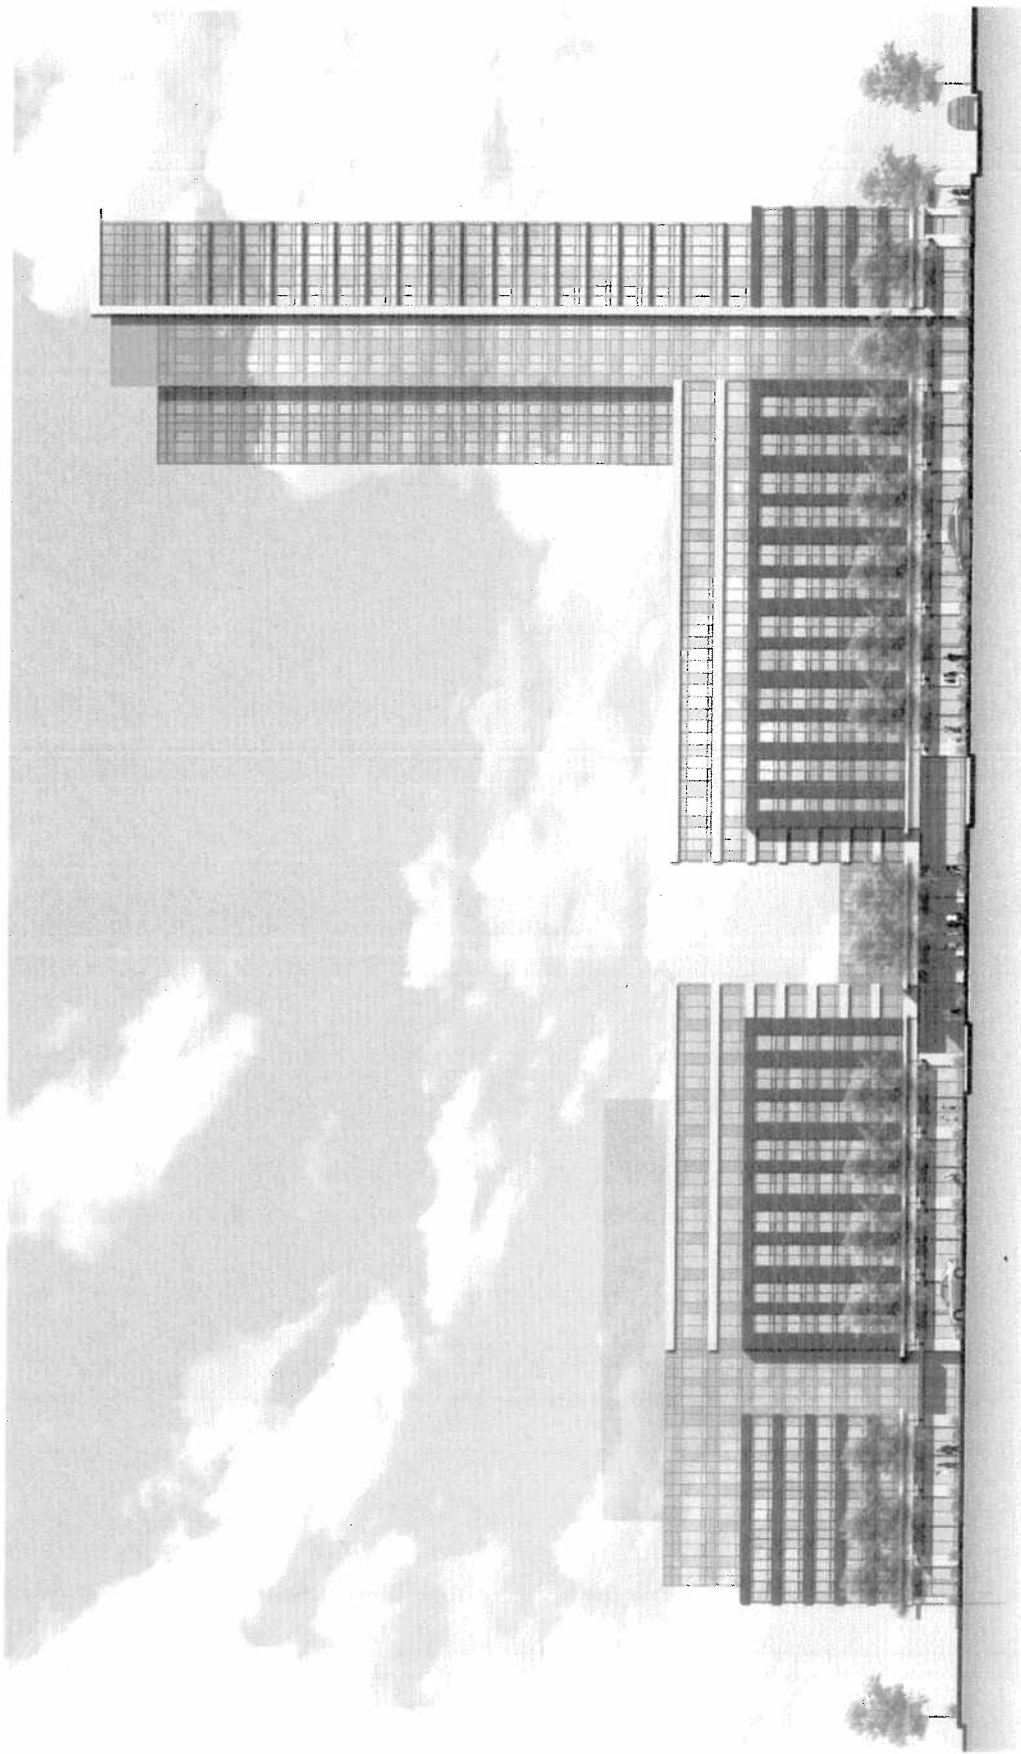

Q:\Geomatics\New Operation\2012 Agenda\OP\OP11124399\OP11124399.mxd

SOUTH ELEVATION RENDERING (BUILDINGS 'A' & 'B')

APPLICANT: MILLIKEN DEVELOPMENT CORP. & MON SHEONG FOUNDATION
4576, 4550 STEELES AVE E. AND 31, 67, 73 OLD KENNEDY ROAD

FILE No. OP/ZA/SC 11124399(SB)