


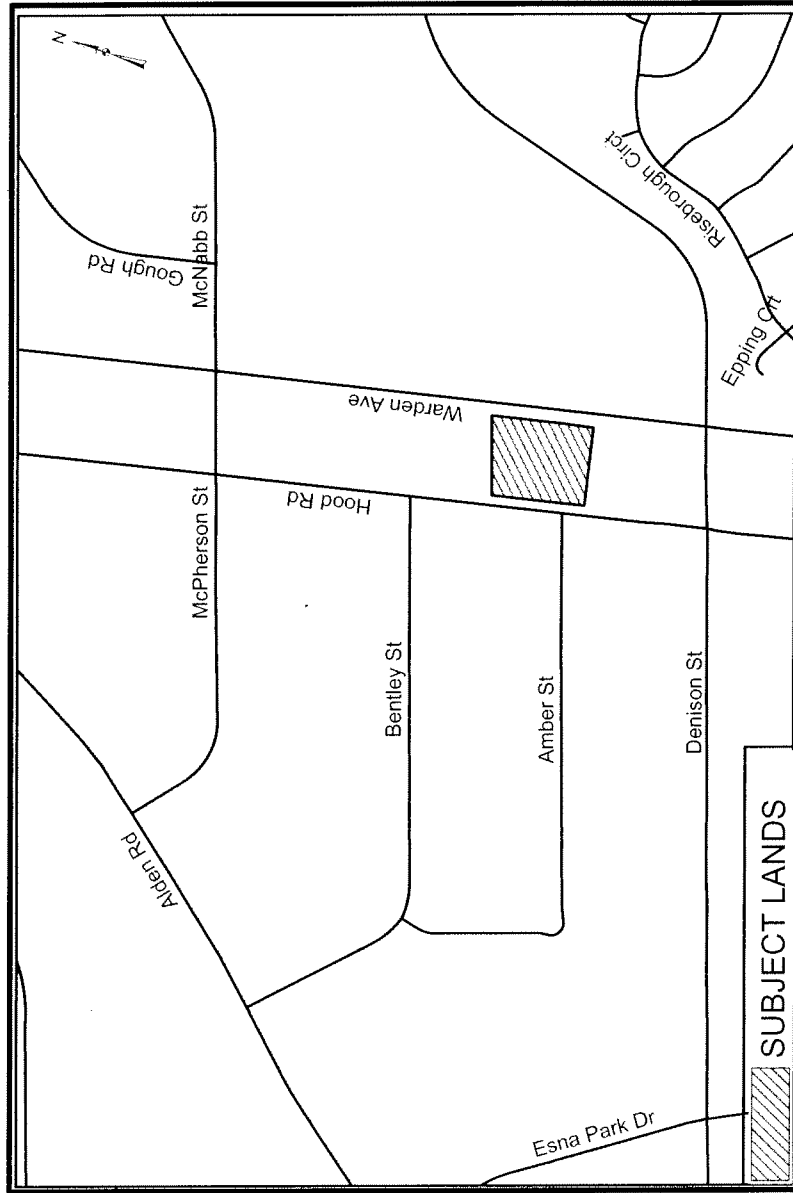



AREA CONTEXT / ZONING

APPLICANT: 1232548 ALBERTA INC.
365 HOOD RD

FILE No. SC. 10131231 (SB)

 SUBJECT LANDS



AIR PHOTO (2009)

APPLICANT: 1232548 ALBERTA INC.
365 HOOD RD

FILE No. SC. 10131231 (SB)

Q:\Geomatics\New Operation\2011 Agenda\SC\10131231\SC10131231.mxd



DEVELOPMENT SERVICES COMMISSION


 SUBJECT LANDS

DATE: 30/08/2011

Drawn By: CPW

Checked By: SB


FIGURE No. 3

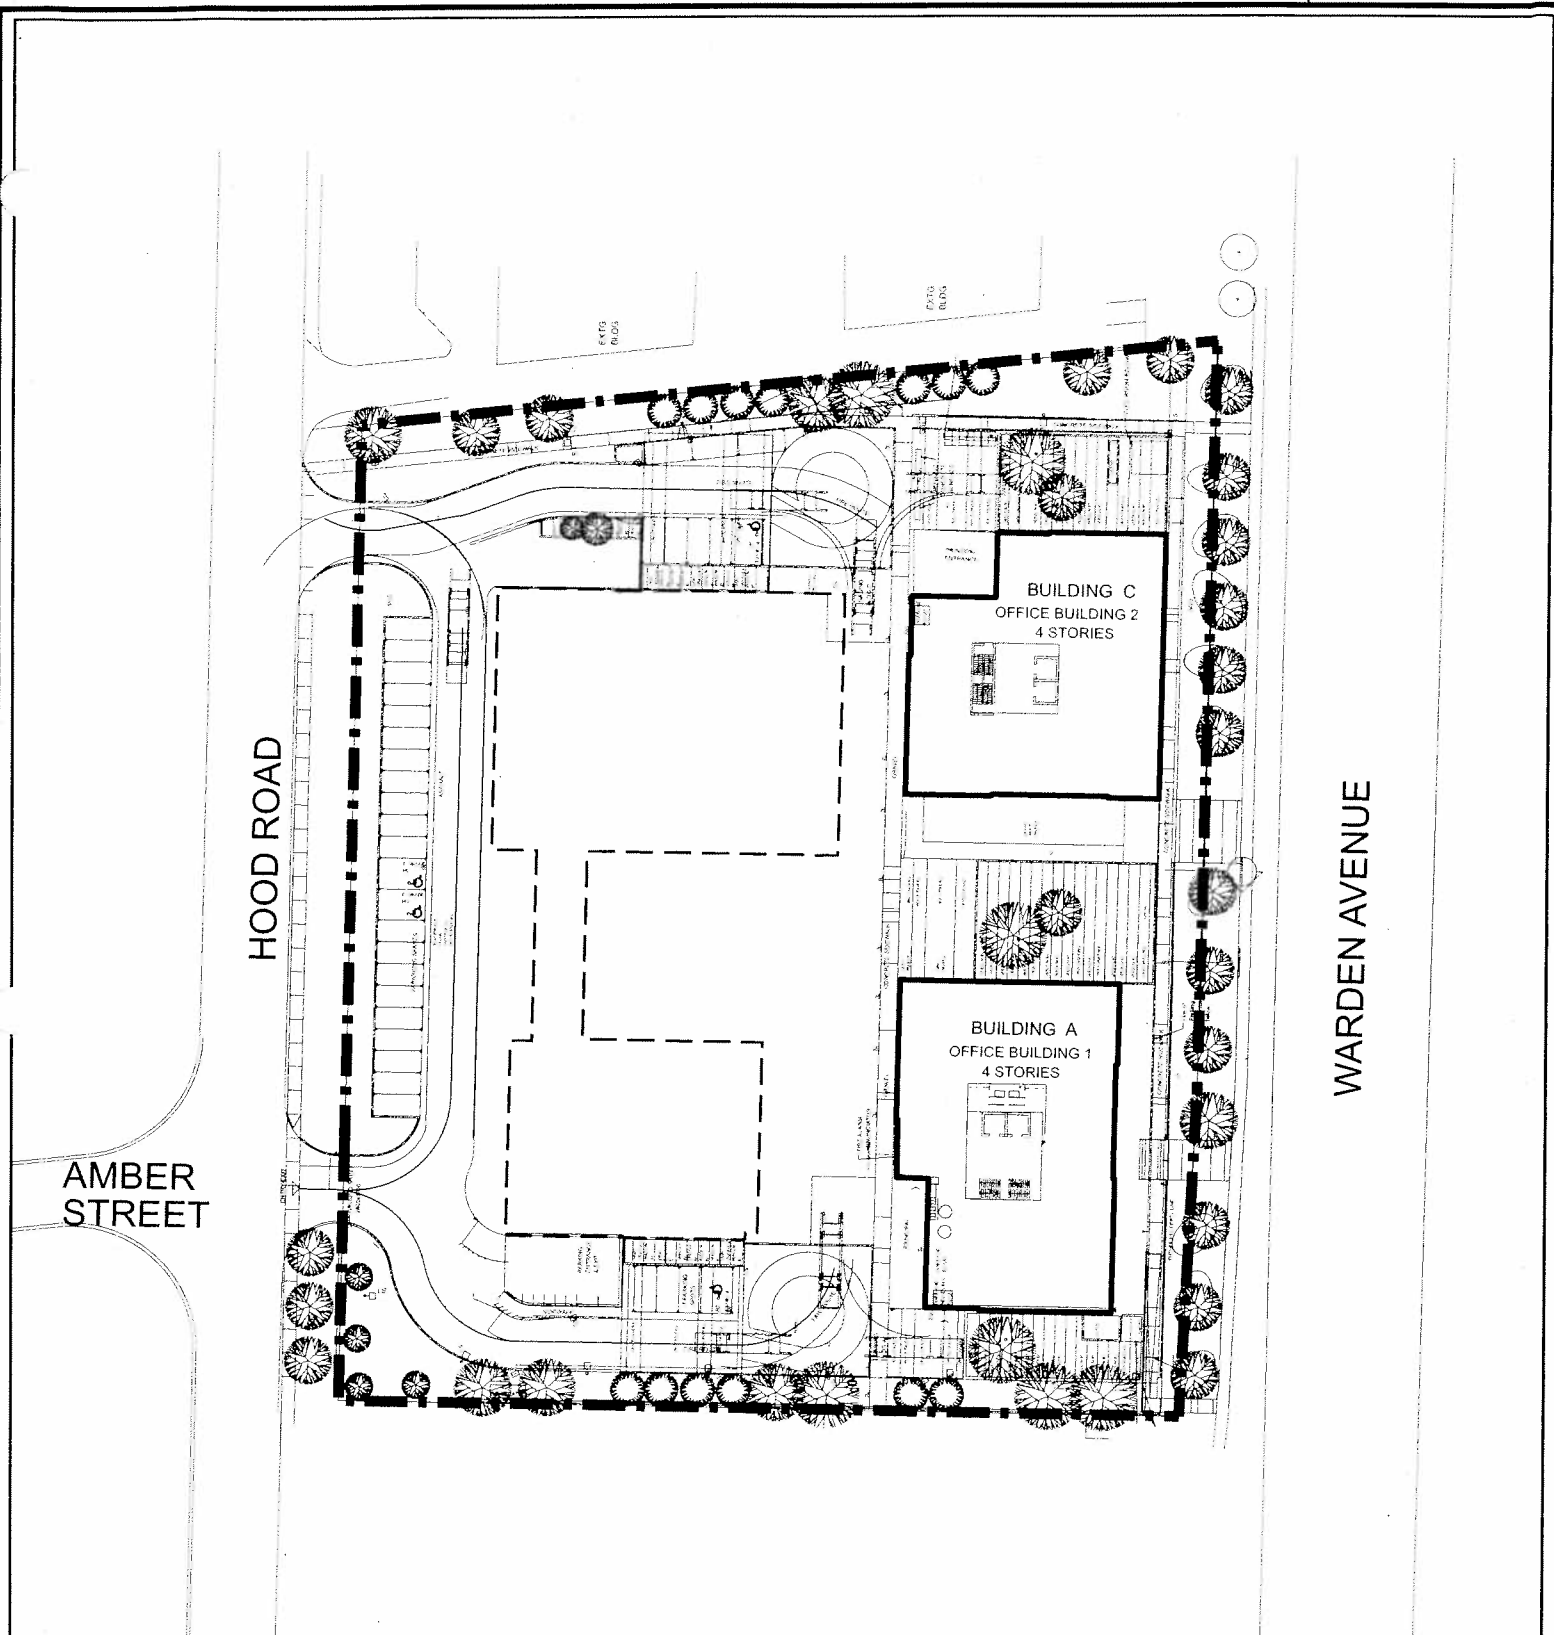

SITE PLAN (PHASE 1)

APPLICANT: 1232548 ALBERTA INC.
365 HOOD ROAD

FILE No. SC. 10131231 (SB)

  SUBJECT LANDS



Q:\Geomatics\New Operation\2011 Agenda\SC\SC10131231\SC10131231.mxd


DATE: 30/08/2011



DEVELOPMENT SERVICES COMMISSION

Drawn By: CPW Checked By: SB

FIGURE No. 4

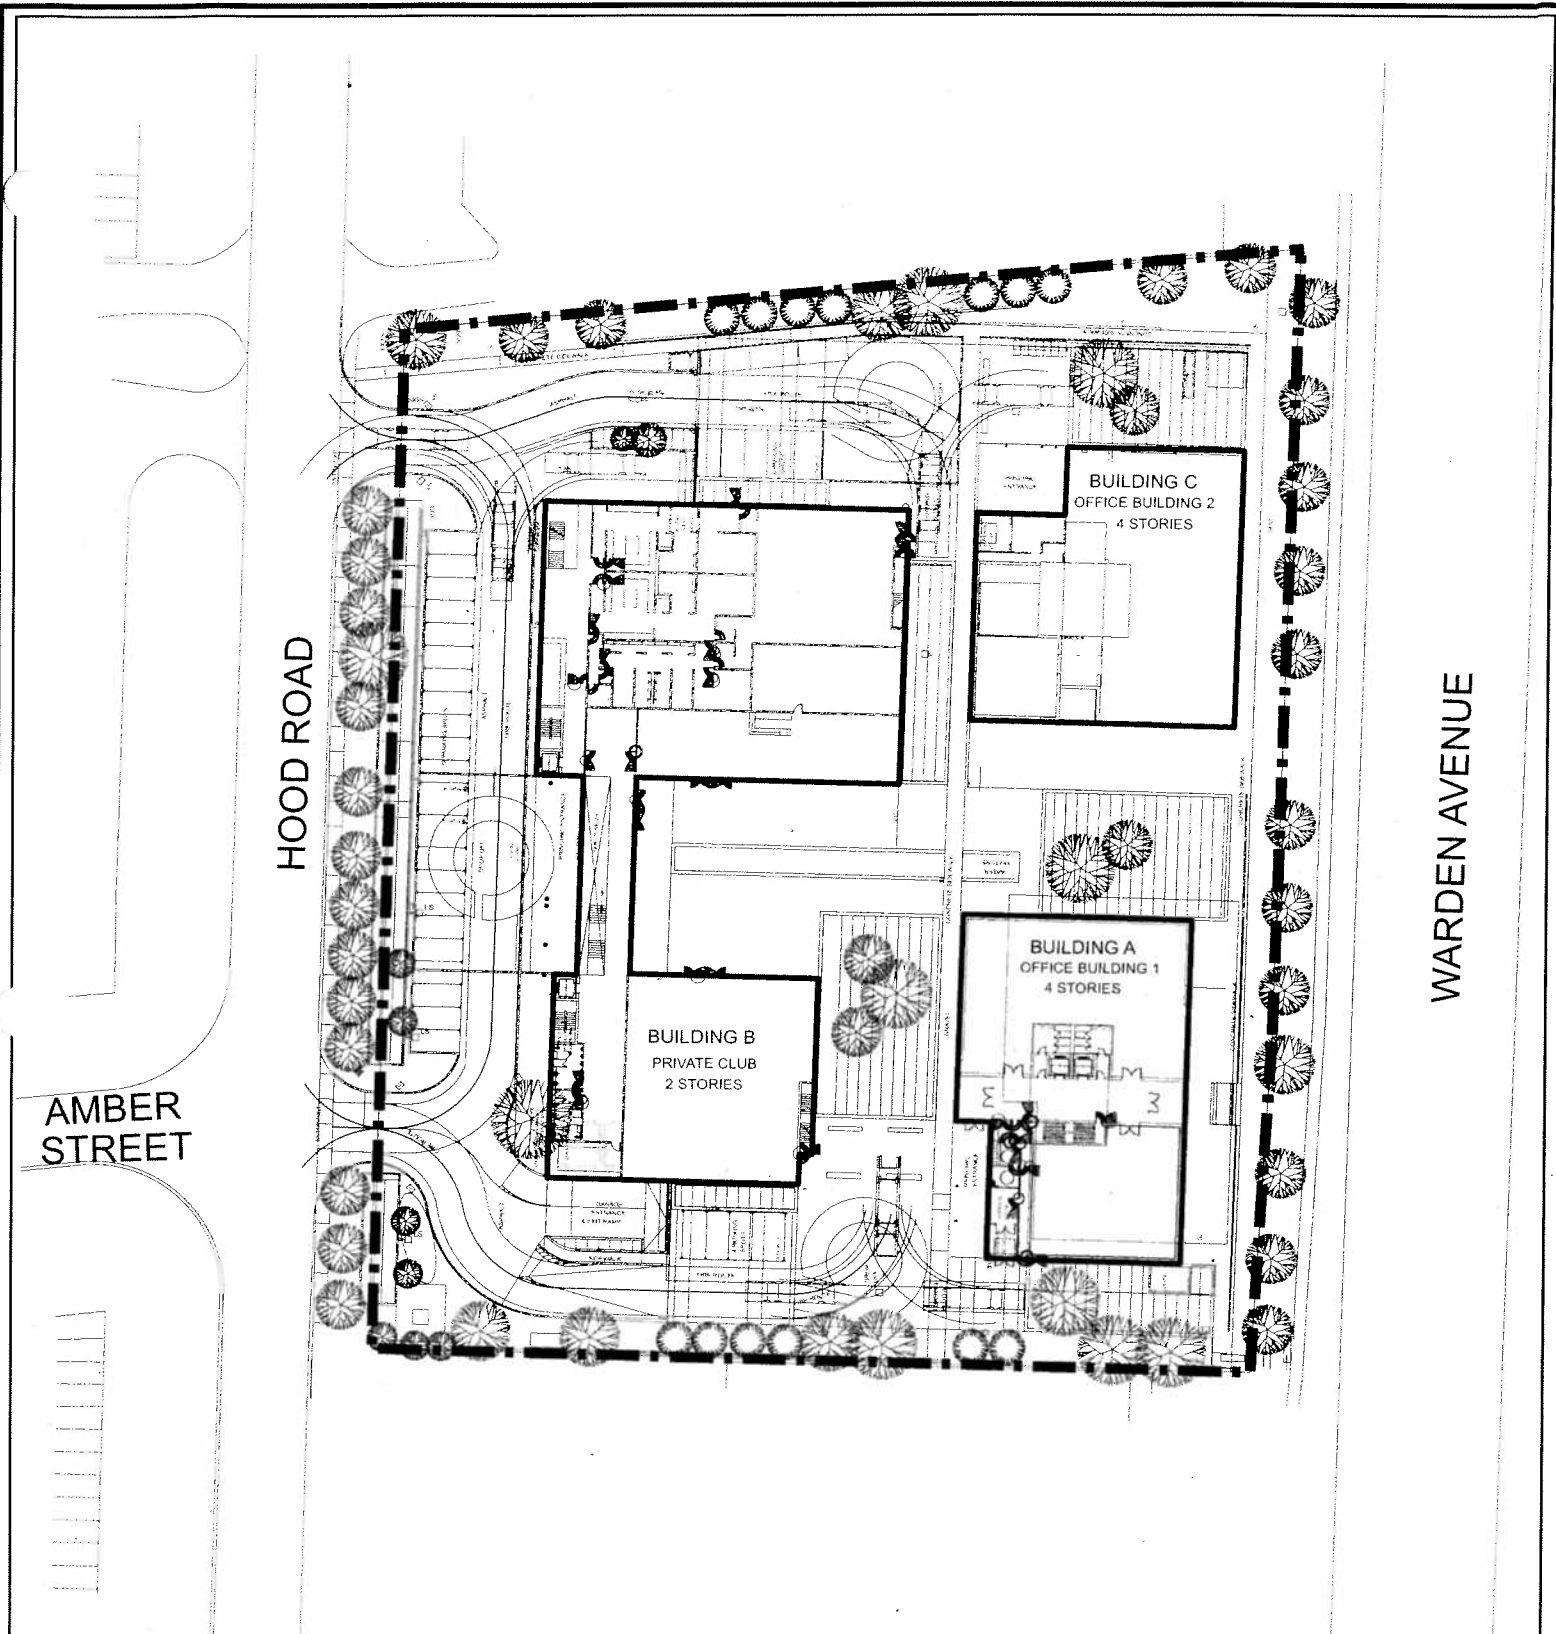

SITE PLAN (PHASE 2)

APPLICANT: 1232548 ALBERTA INC.
 365 HOOD ROAD

FILE No. SC. 10131231 (SB)

 SUBJECT LANDS

Q:\Geomatics\New Operation\2011 Agenda\SC\SC10131231\SC10131231.mxd

DATE: 30/08/2011



DEVELOPMENT SERVICES COMMISSION


Drawn By: CPW Checked By: SB

FIGURE No. 5

BUILDING A
OFFICE BUILDING 1

BUILDING A
OFFICE BUILDING 1

BUILDING C
OFFICE BUILDING 2

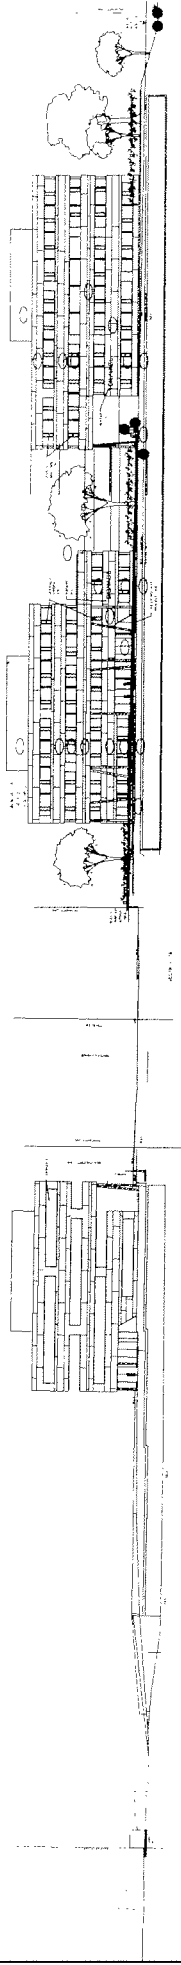


SOUTH ELEVATION

EAST ELEVATION (WARDEN AVENUE)

BUILDING C
OFFICE BUILDING 2

BUILDING C
OFFICE BUILDING 2

BUILDING A
OFFICE BUILDING 1

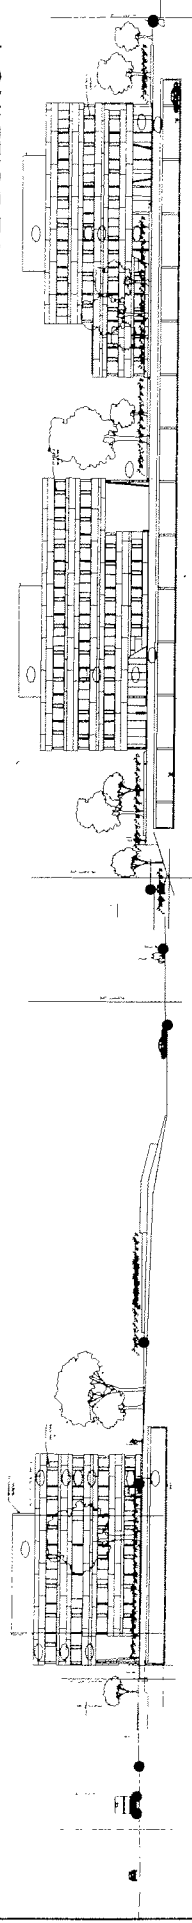

NORTH ELEVATION

WEST ELEVATION

ELEVATIONS

APPLICANT: 1232548 ALBERTA INC.
365 HOOD ROAD

FILE No. SC. 10131231 (SB)

Q:\Geomatics\New Operation\2011 Agenda\SC\SC10131231\SC10131231.mxd