



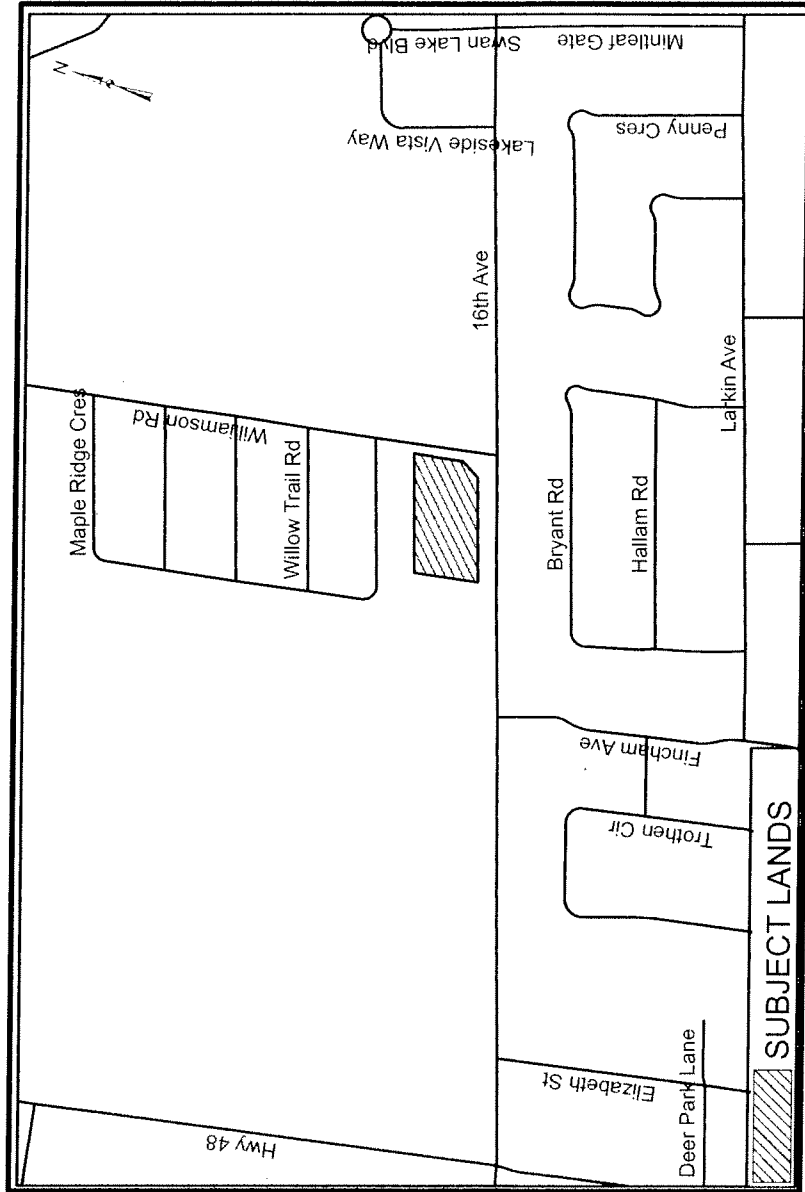

C:\Geomatics\New Operation\2011 Agenda\SC\SC10124170\SC10124170.mxd

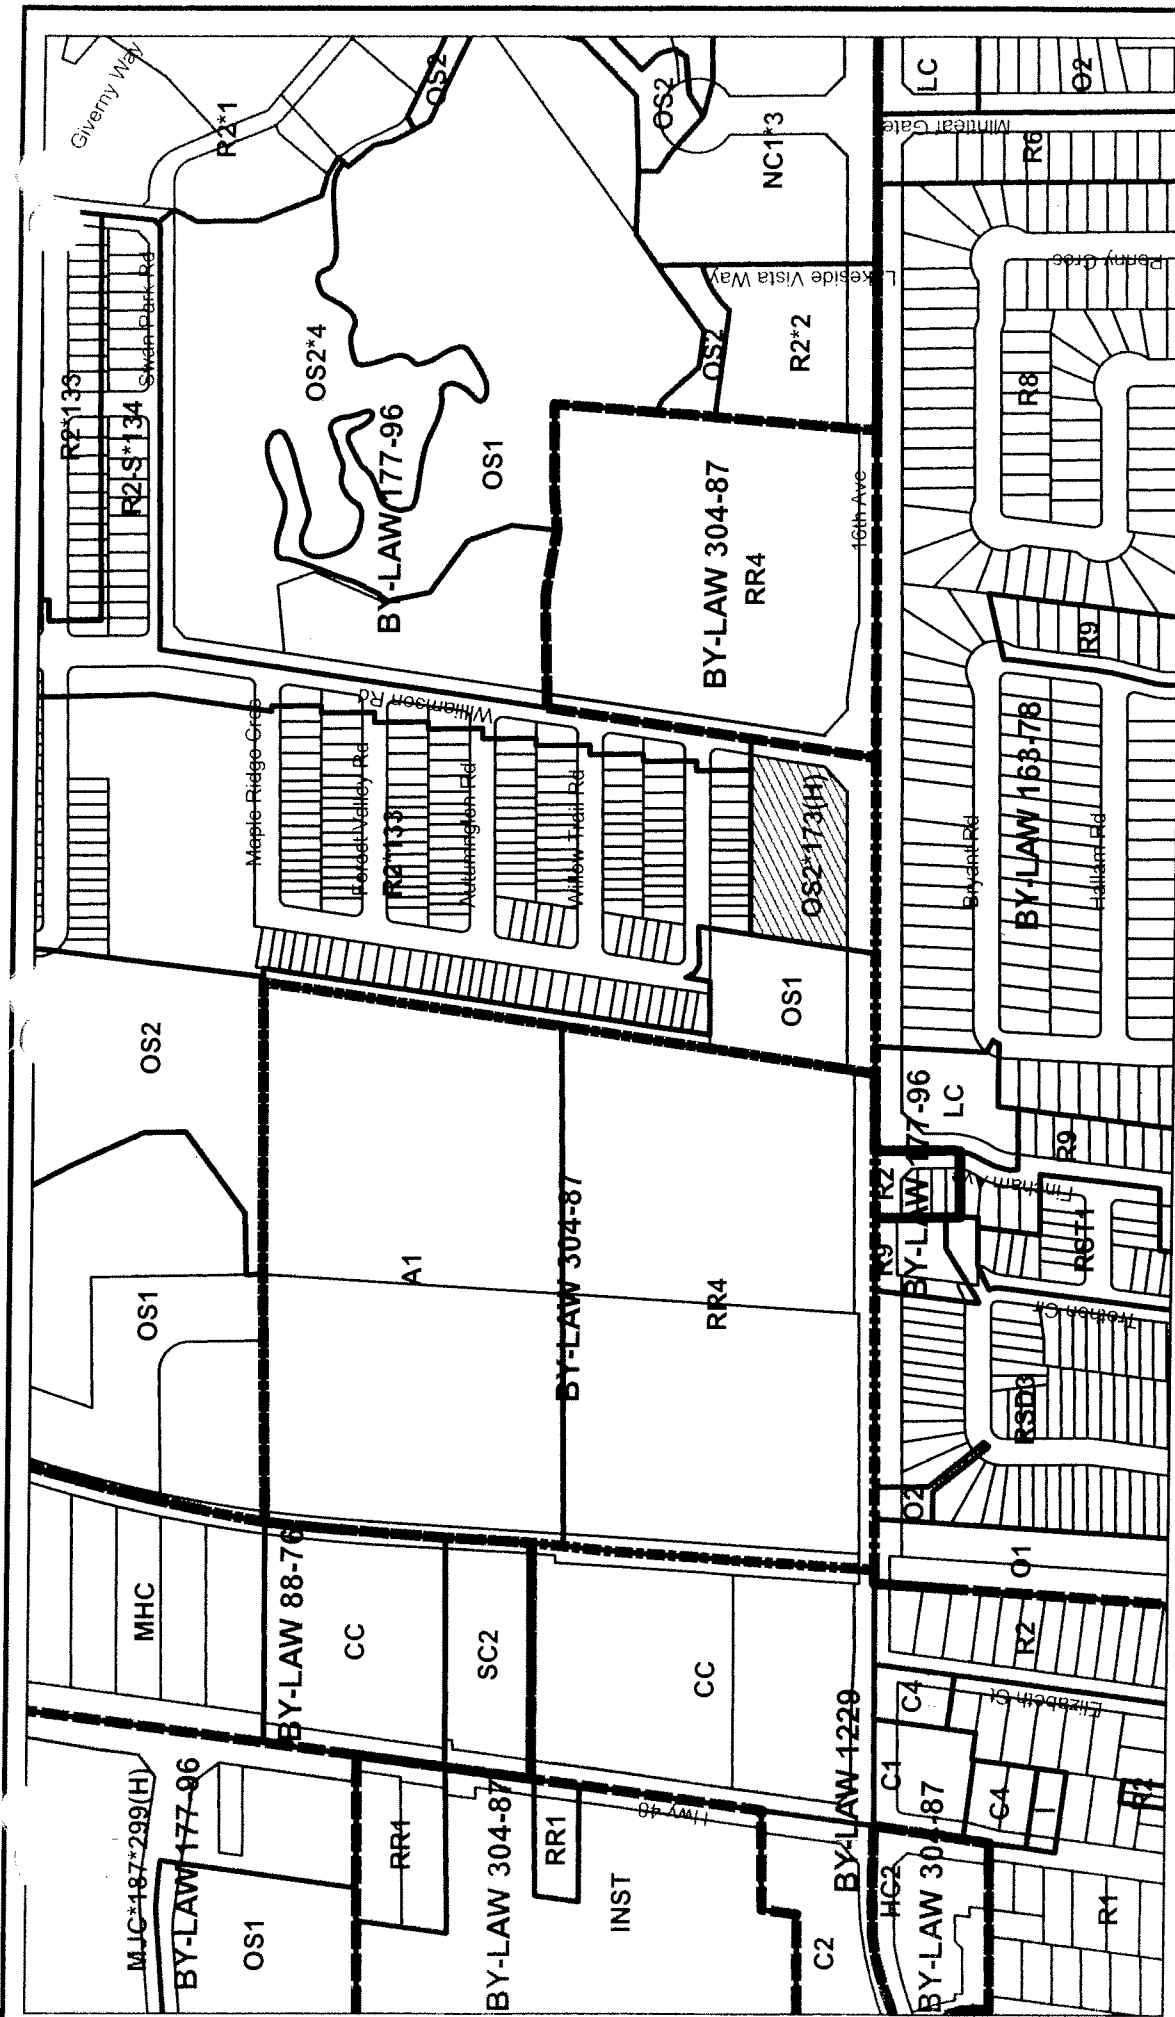


AREA CONTEXT / ZONING

APPLICANT: THE ISLAMIC SOCIETY OF MARKHAM
6232 16TH AVENUE

FILE No. SC10124170 (SM)

 SUBJECT LANDS

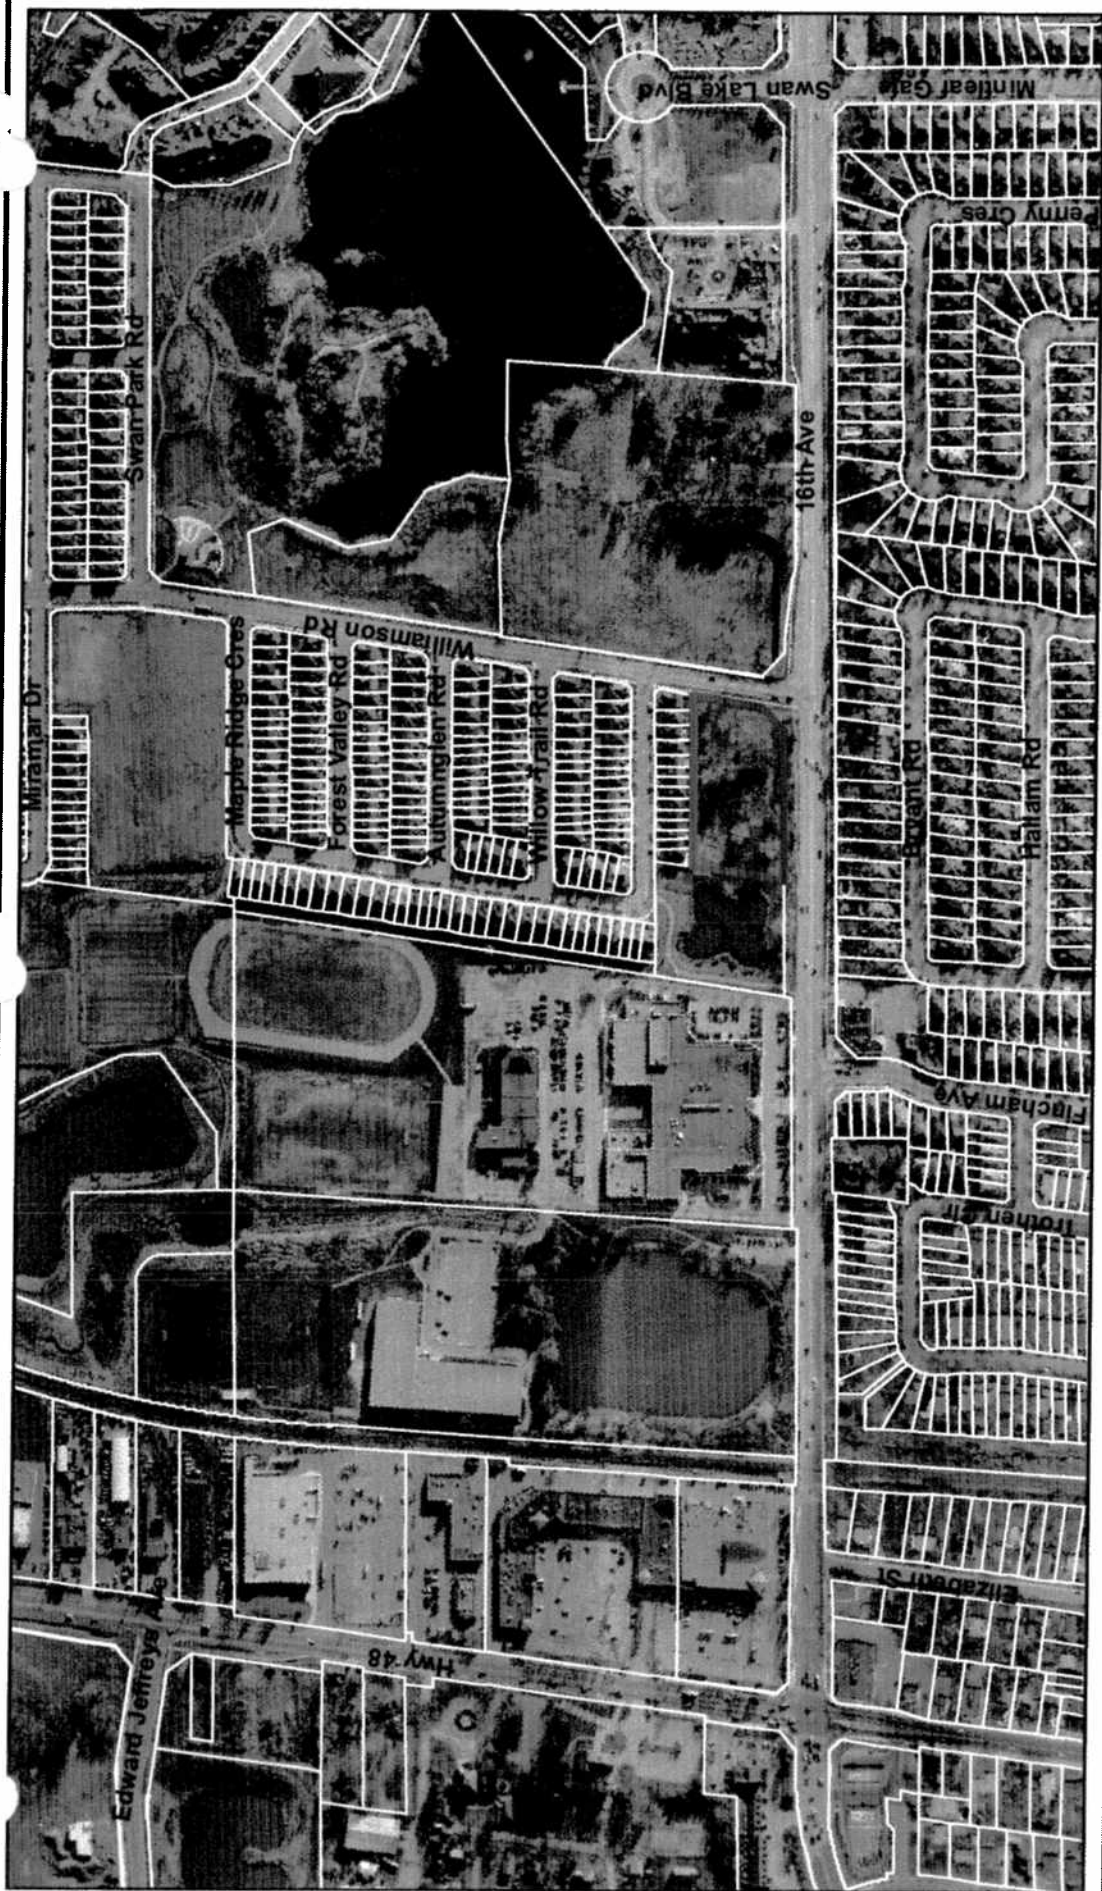

AIR PHOTO MAP (2009)

APPLICANT: THE ISLAMIC SOCIETY OF MARKHAM

6232 16TH AVENUE

FILE No. SC10124170 (SM)

— SUBJECT LANDS

Q:\Geomatics\New Operation\2011 Agenda\SC\SC10124170\SC10124170.mxd

DATE: 03/08/2011

MARKHAM DEVELOPMENT SERVICES COMMISSION

Drawn By: CPW

Checked By: SM

FIGURE No. 3

TURFSTONE

LIVING WALL
ALONG NORTH
PROPERTY LINE

TURFSTONE

WILLIAMSON
ROAD


16th AVENUE

SITE PLAN


APPLICANT: THE ISLAMIC SOCIETY OF MARKHAM
6232 16TH AVENUE

FILE No. SC10124170 (SM)


Q:\Geomatics\New Operation\2011 Agenda\SC\SC10124170\SC10124170.mxd

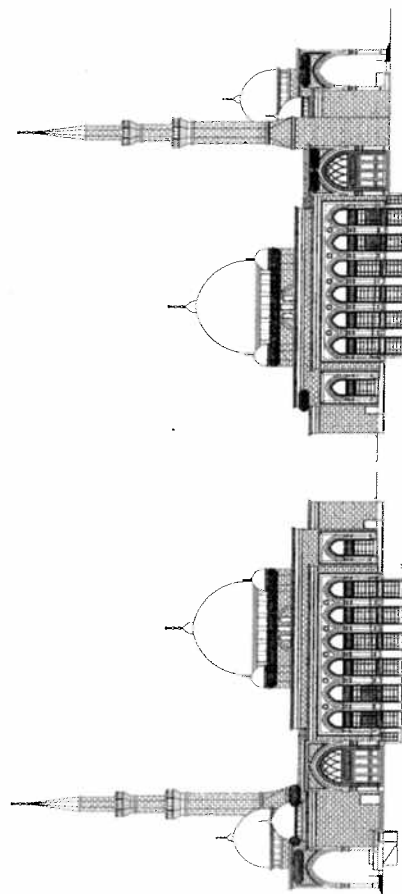


SOUTH ELEVATION

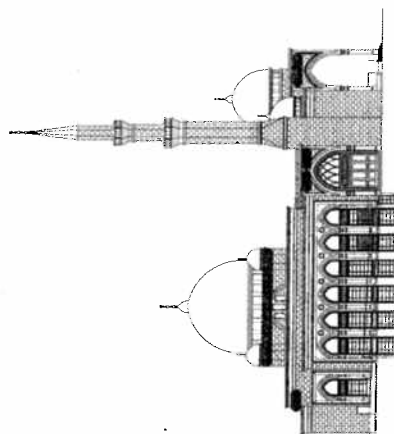


NORTH ELEVATION

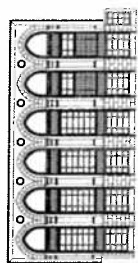


NORTH ELEVATION
BEHIND THE WINDOW

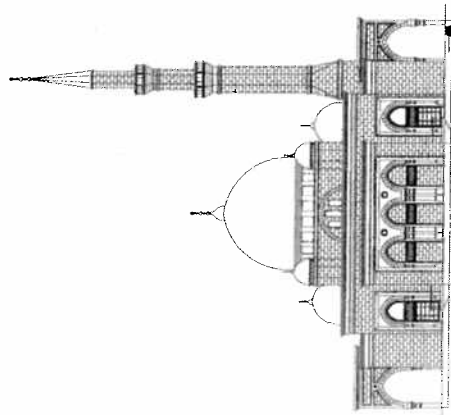

EAST ELEVATION

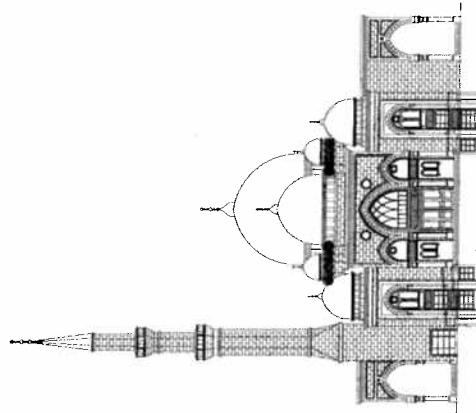

WEST ELEVATION

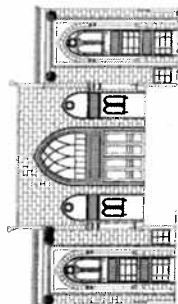

NORTH ELEVATION
BEHIND THE FRONT ARCHES
AND WINDOW

ELEVATIONS

APPLICANT: THE ISLAMIC SOCIETY OF MARKHAM
6232 16TH AVENUE

FILE No. SC10124170 (SM)

Q:\Geomatics\New Operation\2011 Agenda\SC\SC10124170\SC10124170.mxd


MARKHAM DEVELOPMENT SERVICES COMMISSION

Drawn By: CPW

Checked By: SM

DATE: 03/08/2011

FIGURE No. 5

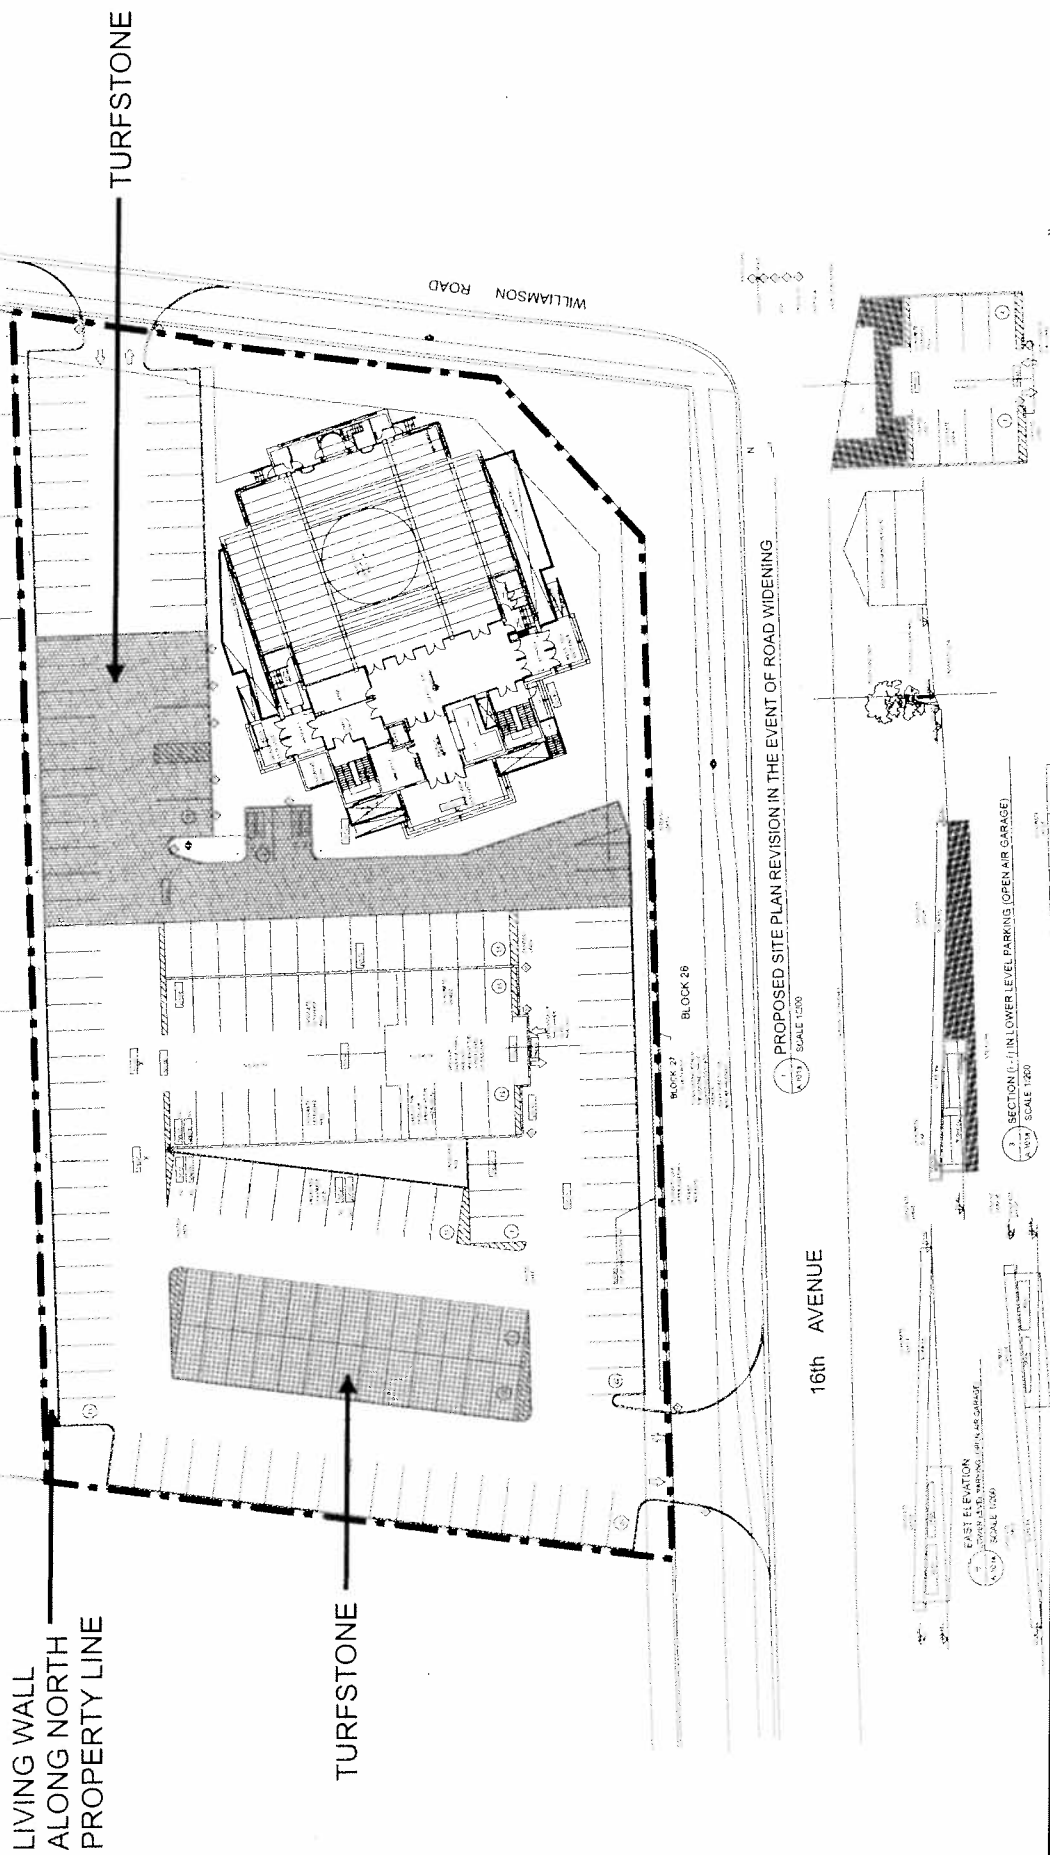

FUTURE SITE PLAN

APPLICANT: THE ISLAMIC SOCIETY OF MARKHAM

6232 16TH AVENUE

FILE No. SC10124170 (SM)

Q:\Geomatics\New Operation\2011 Agenda\SC\SC10124170\SC10124170.mxd