


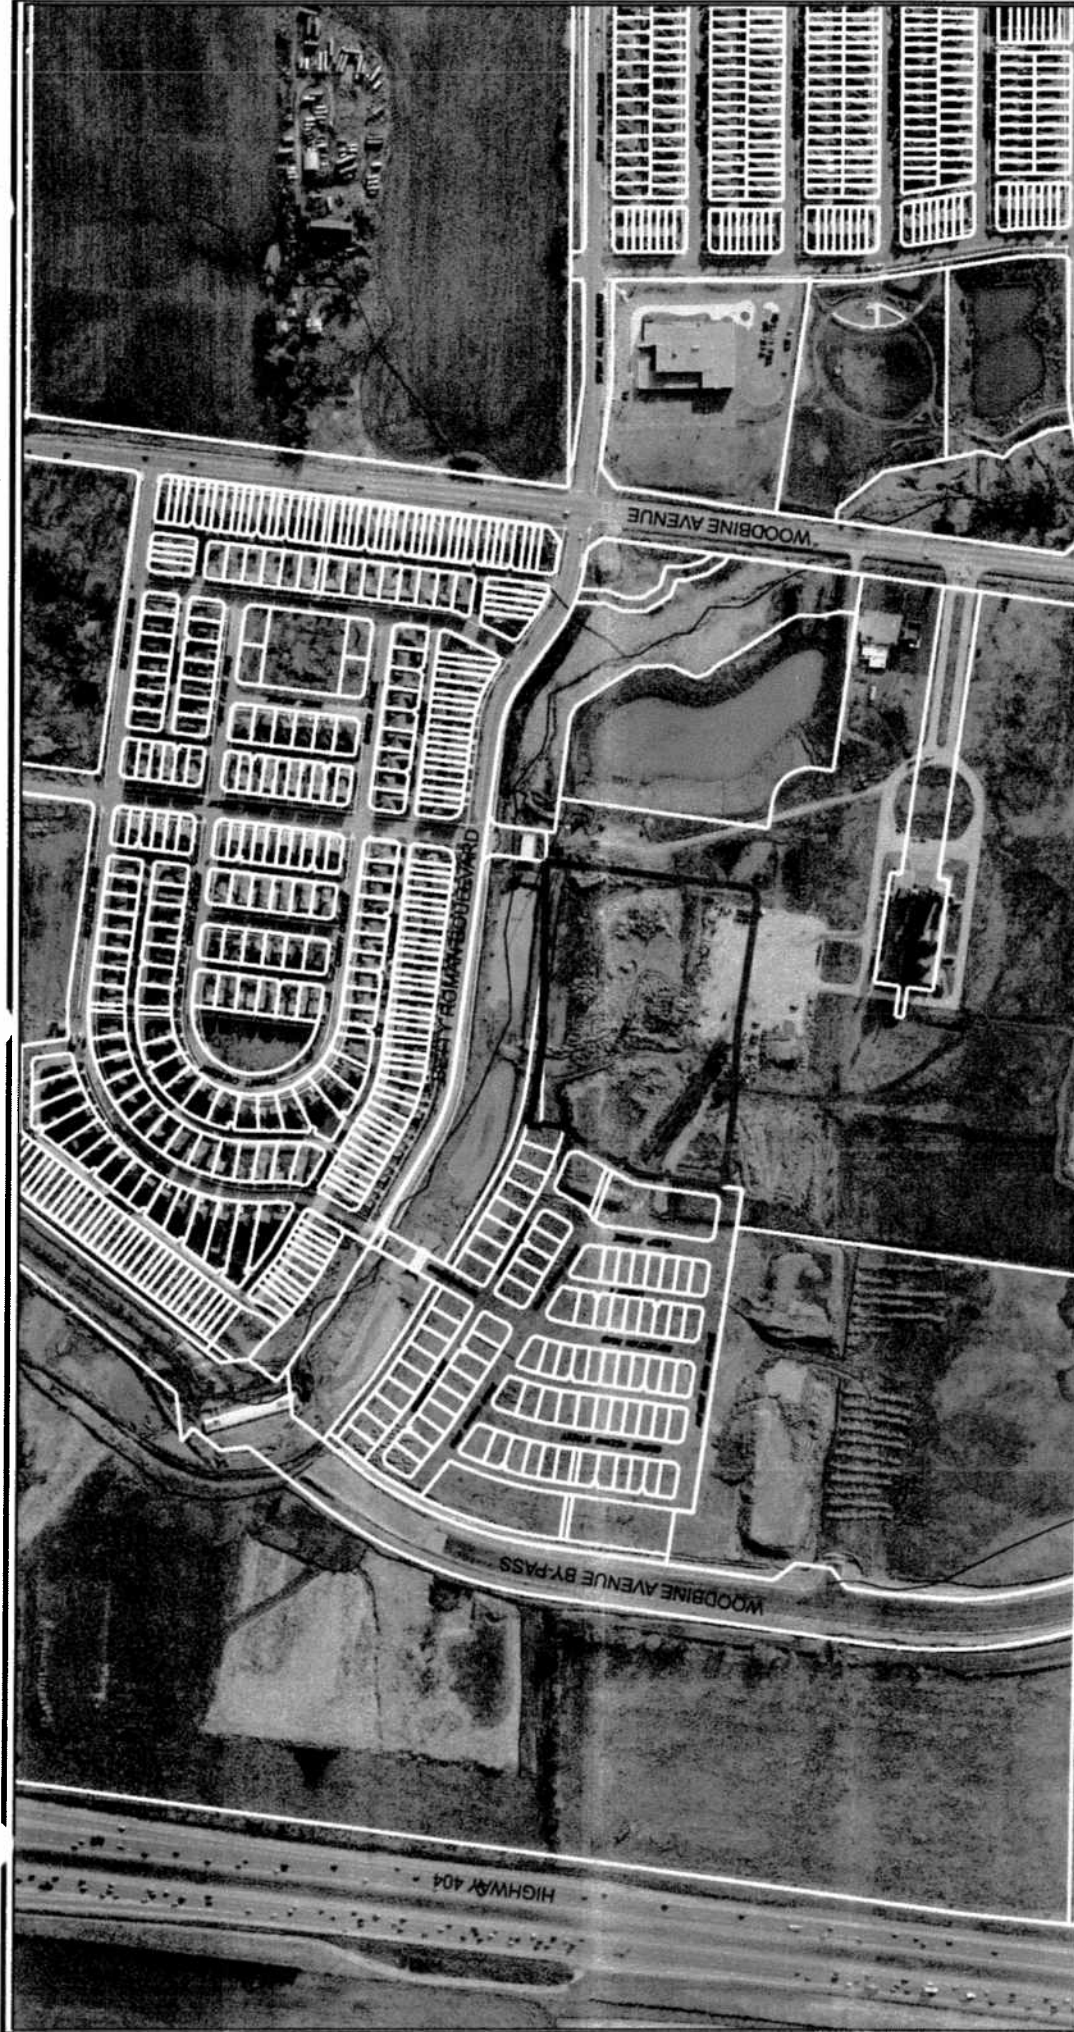

AIR PHOTO (2009)

APPLICANT: KING DAVID INC. & MONARCH DEVELOPMENTS-GORDEN COURT
10350 WOODBINE AVENUE

FILE No: ZA.10130576 & SC.11110282 (GD)




SUBJECT PROPERTY

DATE: 15/08/2011

DRAWN BY: CPW CHECKED BY: GD SCALE 1:

FIGURE No.3

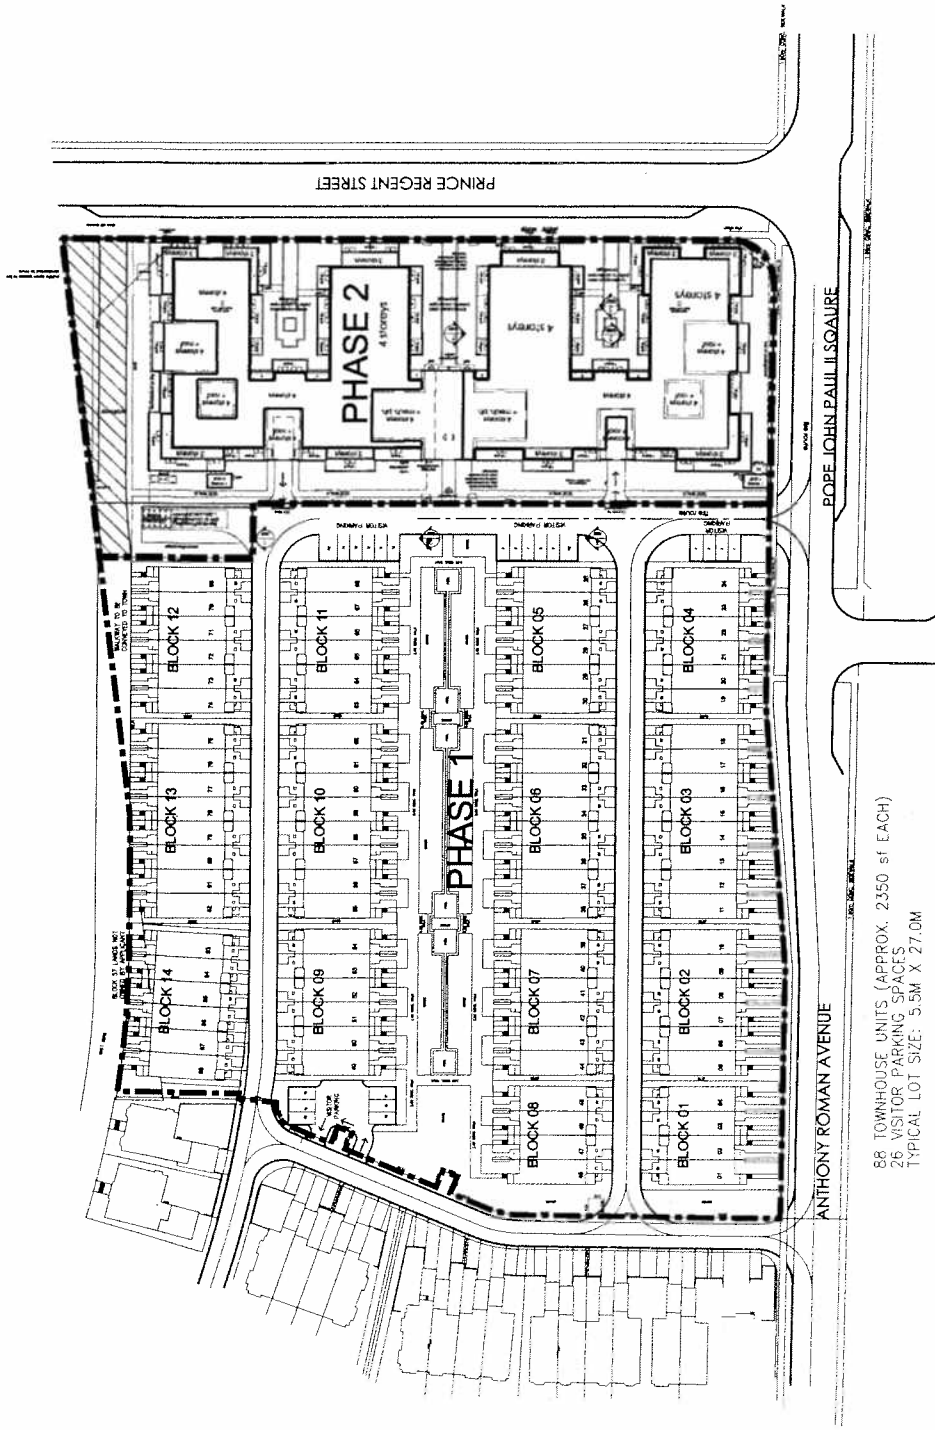

SITE PLAN (PHASES 1 & 2)

APPLICANT: KING DAVID INC. & MONARCH DEVELOPMENTS-GORDEN COURT
10350 WOODBINE AVENUE

FILE No: ZA. 10130576 & SC. 11110282 (GD)




DEVELOPMENT SERVICES COMMISSION

DATE: 150820


FIGURE No.4

DRAWN BY: CPW CHECKED BY:


SCALE 1:

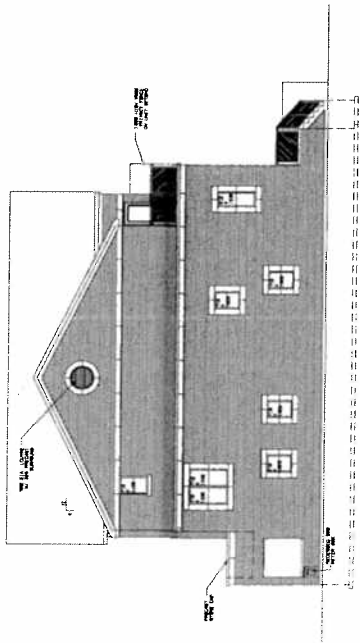


SIDE ELEVATION

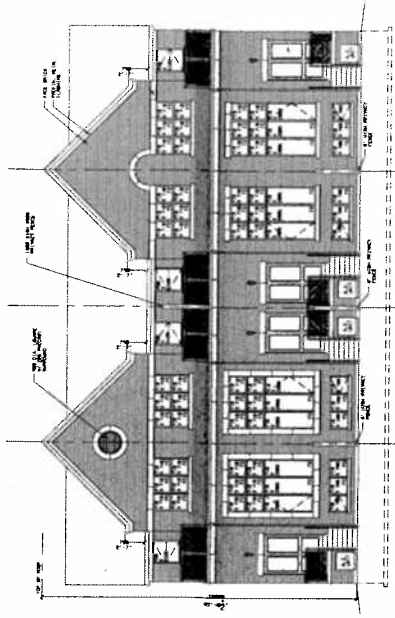

FRONT ELEVATION

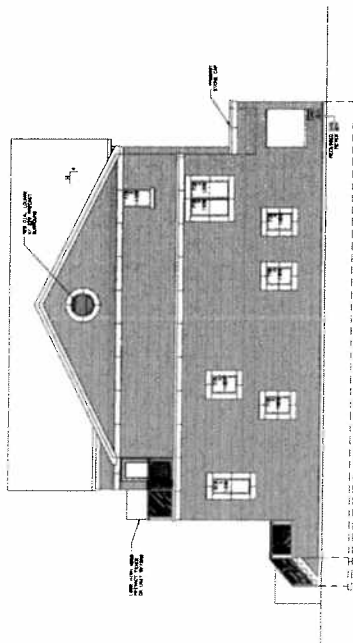

SIDE ELEVATION

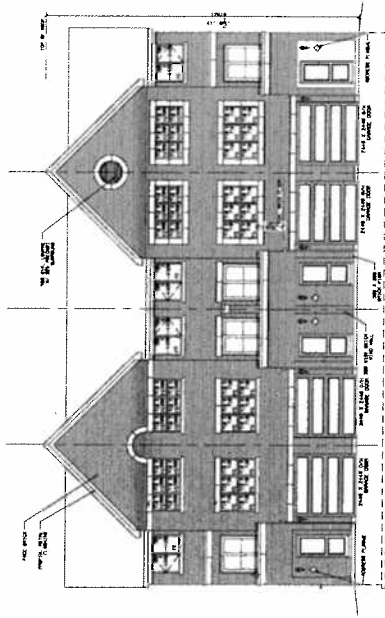

REAR ELEVATION

TYPICAL ELEVATIONS (PHASE 1)

APPLICANT: KING DAVID INC. & MONARCH DEVELOPMENTS-GORDEN COURT
10350 WOODBINE AVENUE

FILE No: ZA. 10130576 & SC. 11110282 (GD)




DEVELOPMENT SERVICES COMMISSION


DRAWN BY: CPW CHECKED BY: GD SCALE 1:

DATE: 16/08/11


FIGURE No.5

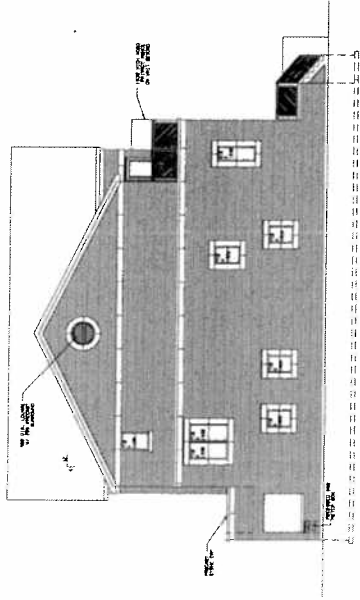


SIDE ELEVATION

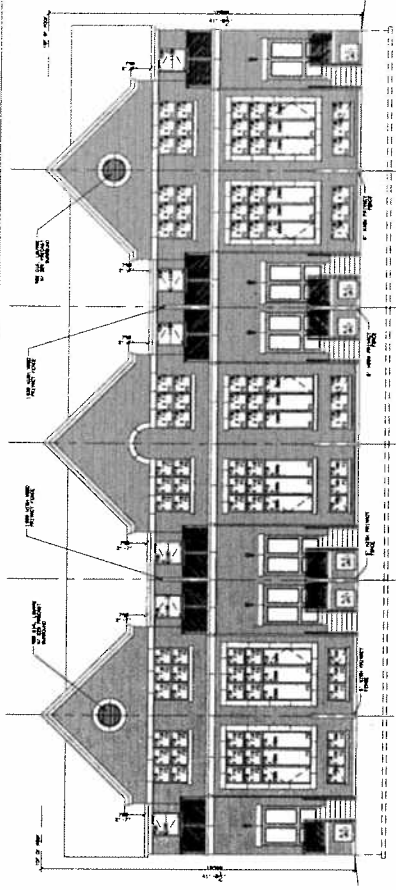

FRONT ELEVATION

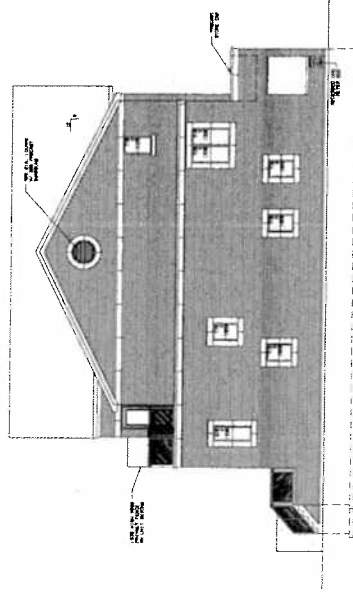

SIDE ELEVATION

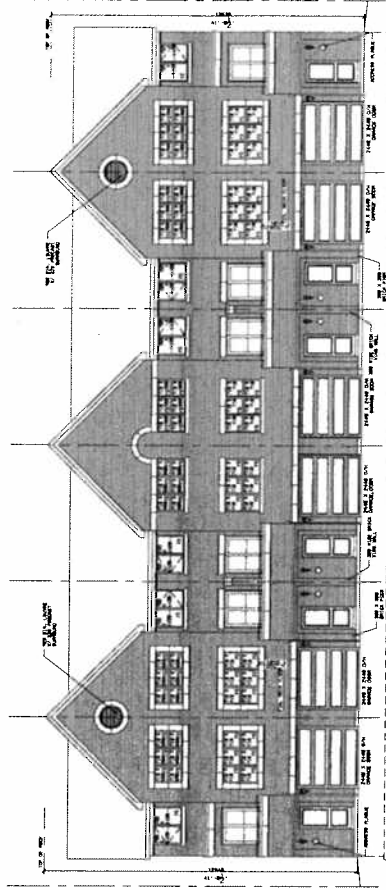

REAR ELEVATION

TYPICAL ELEVATIONS (PHASE 1) CONTINUED

APPLICANT: KING DAVID INC. & MONARCH DEVELOPMENTS-GORDEN COURT
10350 WOODBINE AVENUE

FILE No: ZA. 10130576 & SC. 11110282 (GD)




DEVELOPMENT SERVICES COMMISSION


DATE: 16/08/11

FIGURE No. 6


DRAWN BY: CPW CHECKED BY: GD SCALE 1:

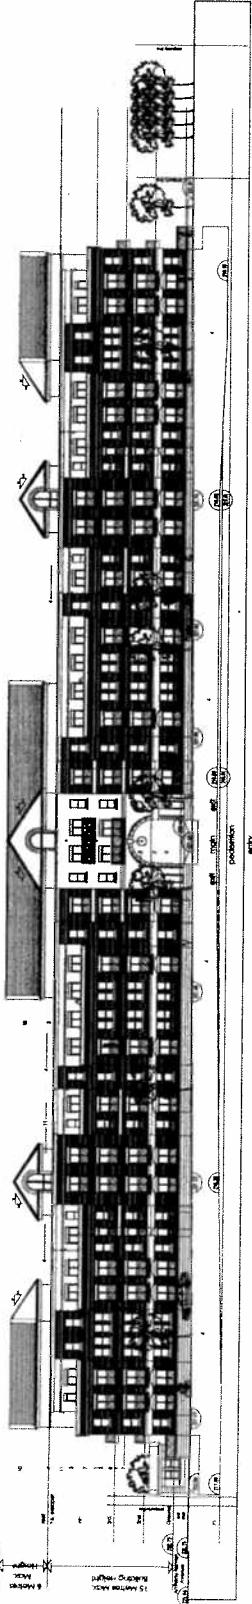


east elevation

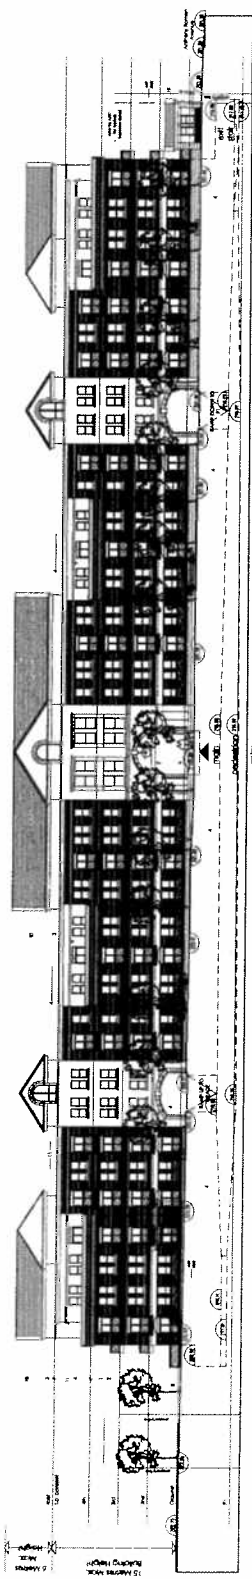

west elevation

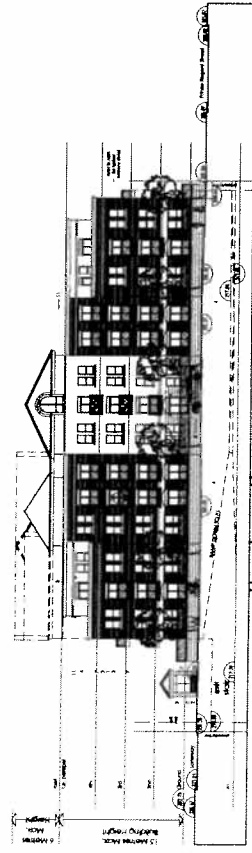

south elevation

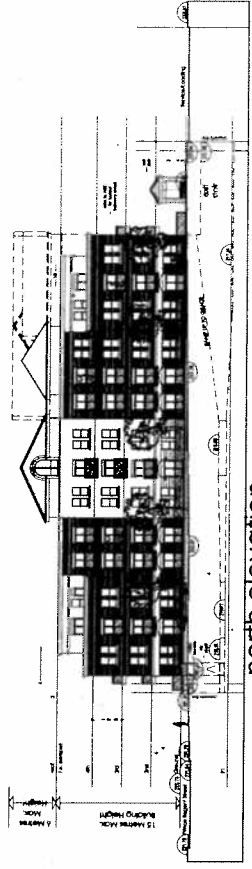

north elevation

ELEVATIONS (PHASE 2)

APPLICANT: KING DAVID INC. & MONARCH DEVELOPMENTS-GORDEN COURT
10350 WOODBINE AVENUE

FILE No: ZA. 10130576 & SC. 11110282 (GD)



DEVELOPMENT SERVICES COMMISSION

DATE: 1608/11

FIGURE No.7

DRAWN BY: CPW CHECKED BY: GD SCALE 1:

