


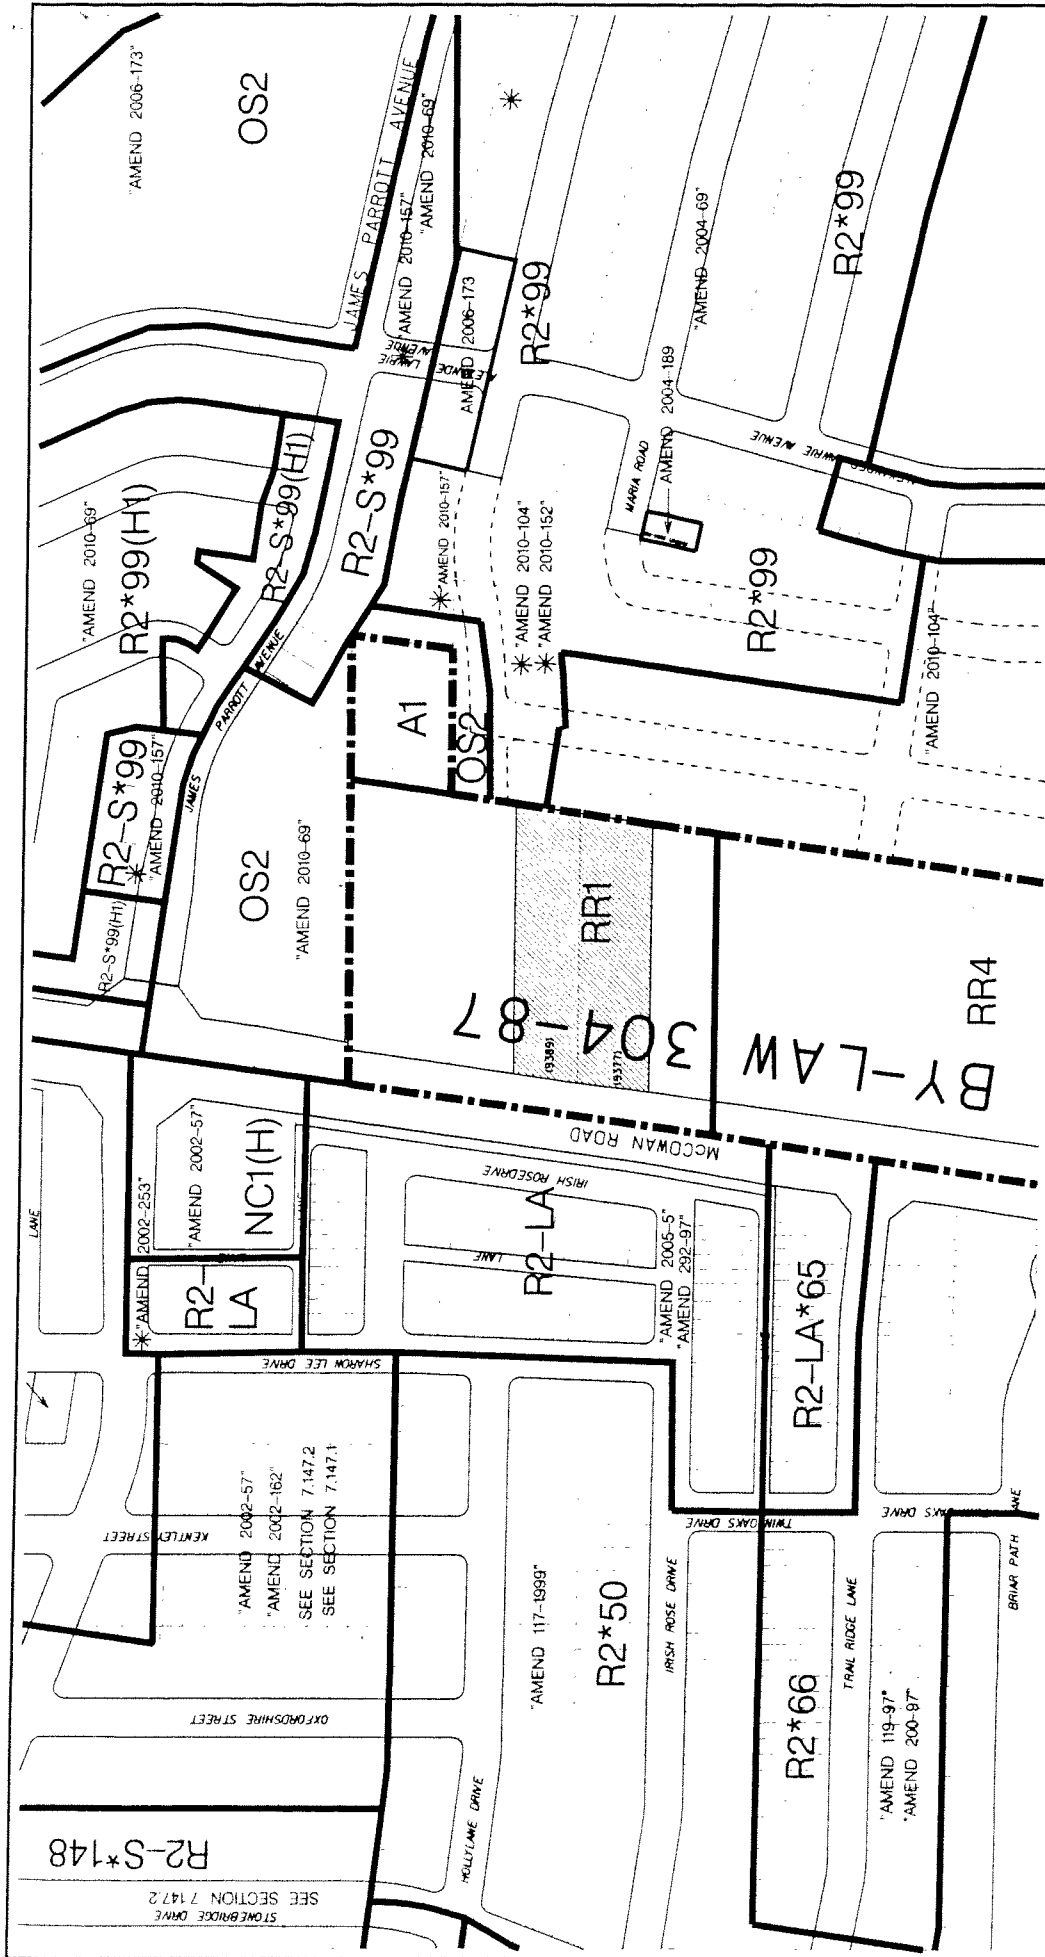

# AREA CONTEXT /ZONING

APPLICANT: ST.MARY & ST.SAMUEL THE CONFESSOR COPTIC ORTHODOX CHURCH  
9377 & 9389 McCOWAN ROAD

FILE No: ZA 10131982 (SM)



DEVELOPMENT SERVICES COMMISSION




SUBJECT PROPERTIES

DATE: 07/02/2011

DRAWN BY: CPW CHECKED BY: SM SCALE 1

FIGURE No.2

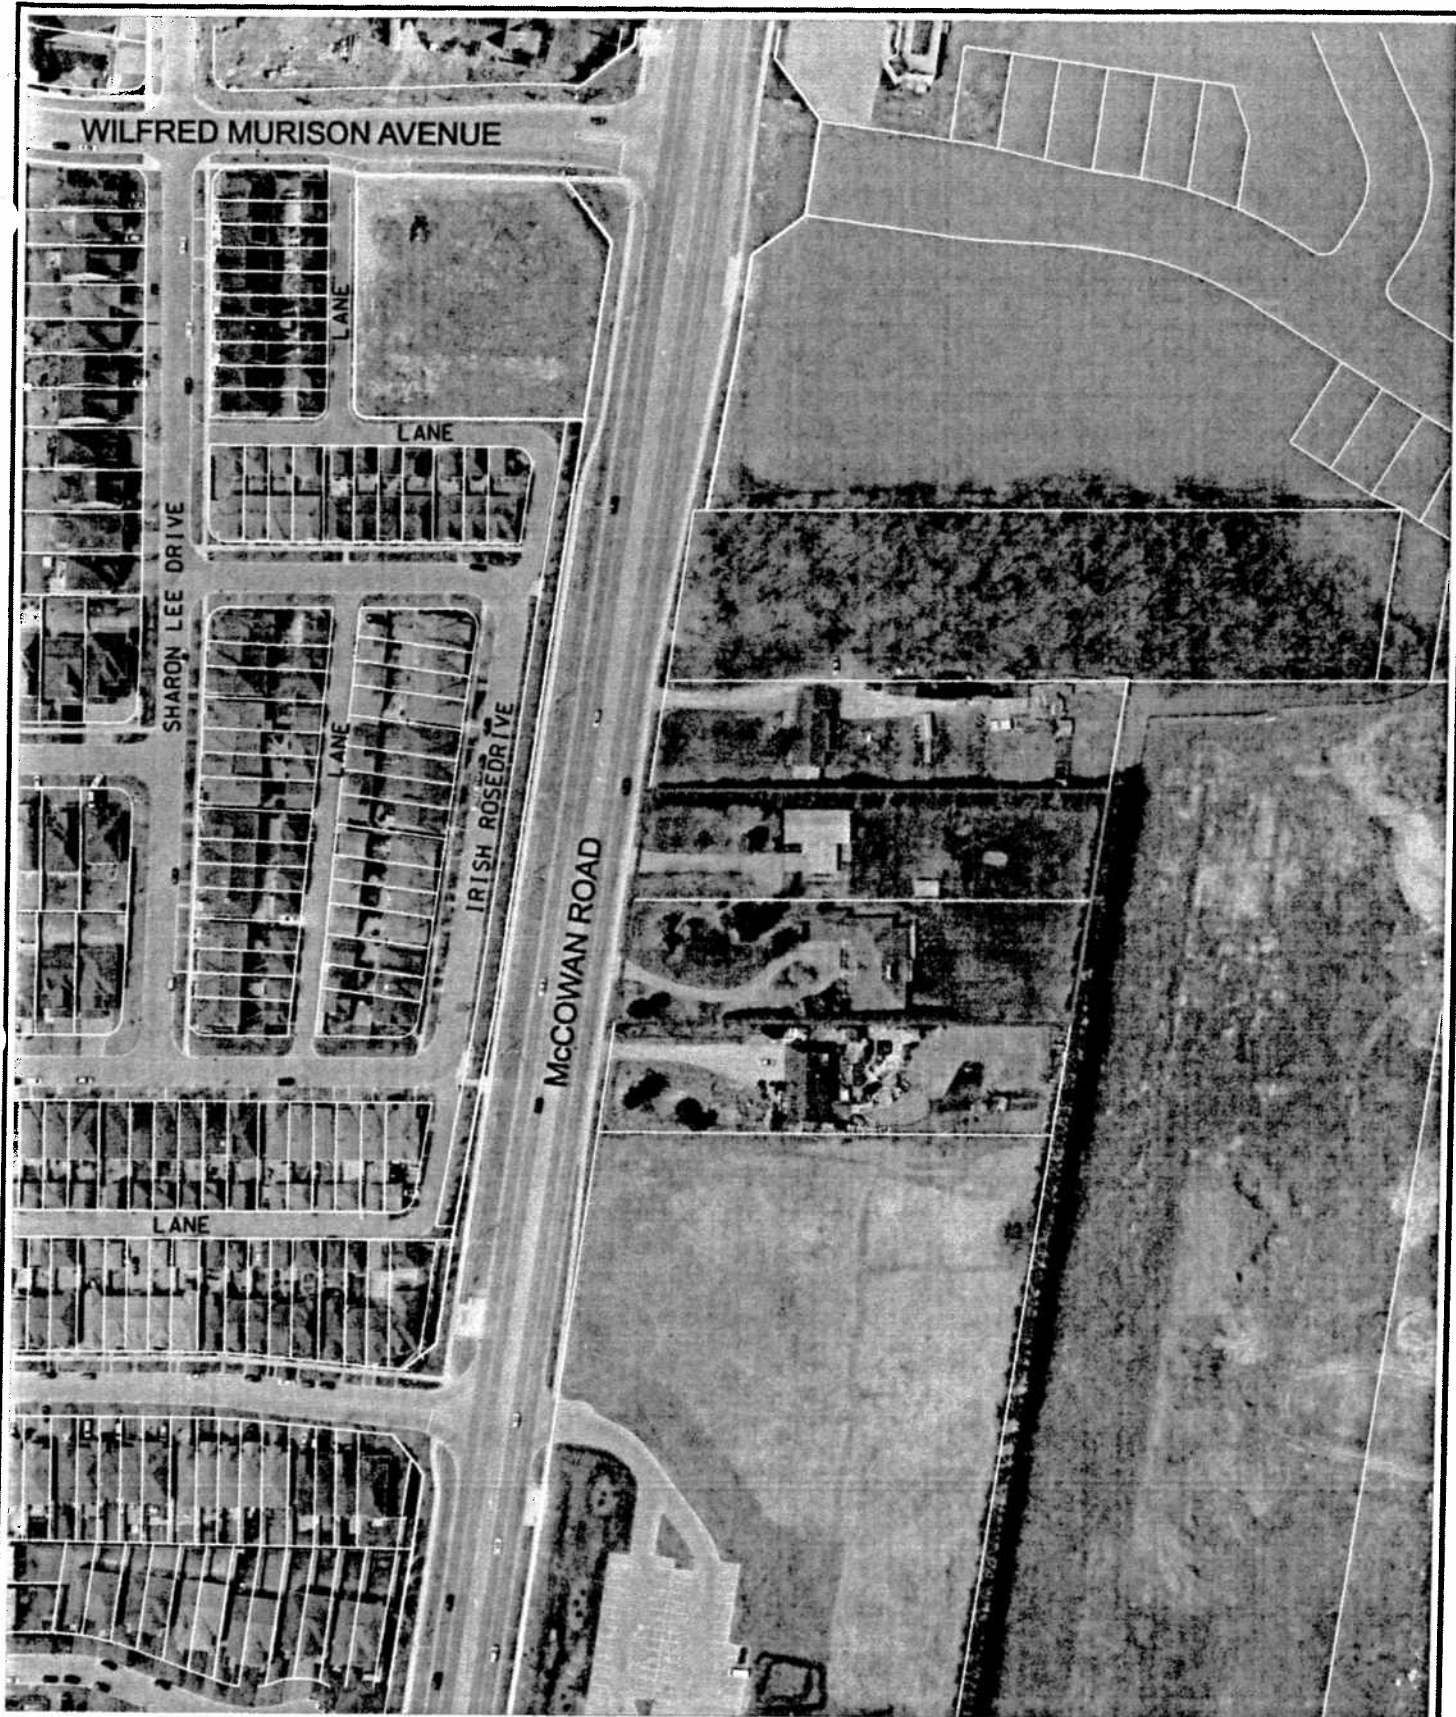

# AIR PHOTO MAP (2009)

APPLICANT: ST. MARY & ST. SAMUEL THE CONFESSOR COPTIC ORTHODOX CHURCH  
9377 & 9389 McCOWAN ROAD

FILE No: ZA. 10131982 (SM)





DEVELOPMENT SERVICES COMMISSION

DWN BY: CPW CHK BY: SM SCALE 1:


 SUBJECT PROPERTIES  
DATE: 07/02/2011

FIGURE No.3

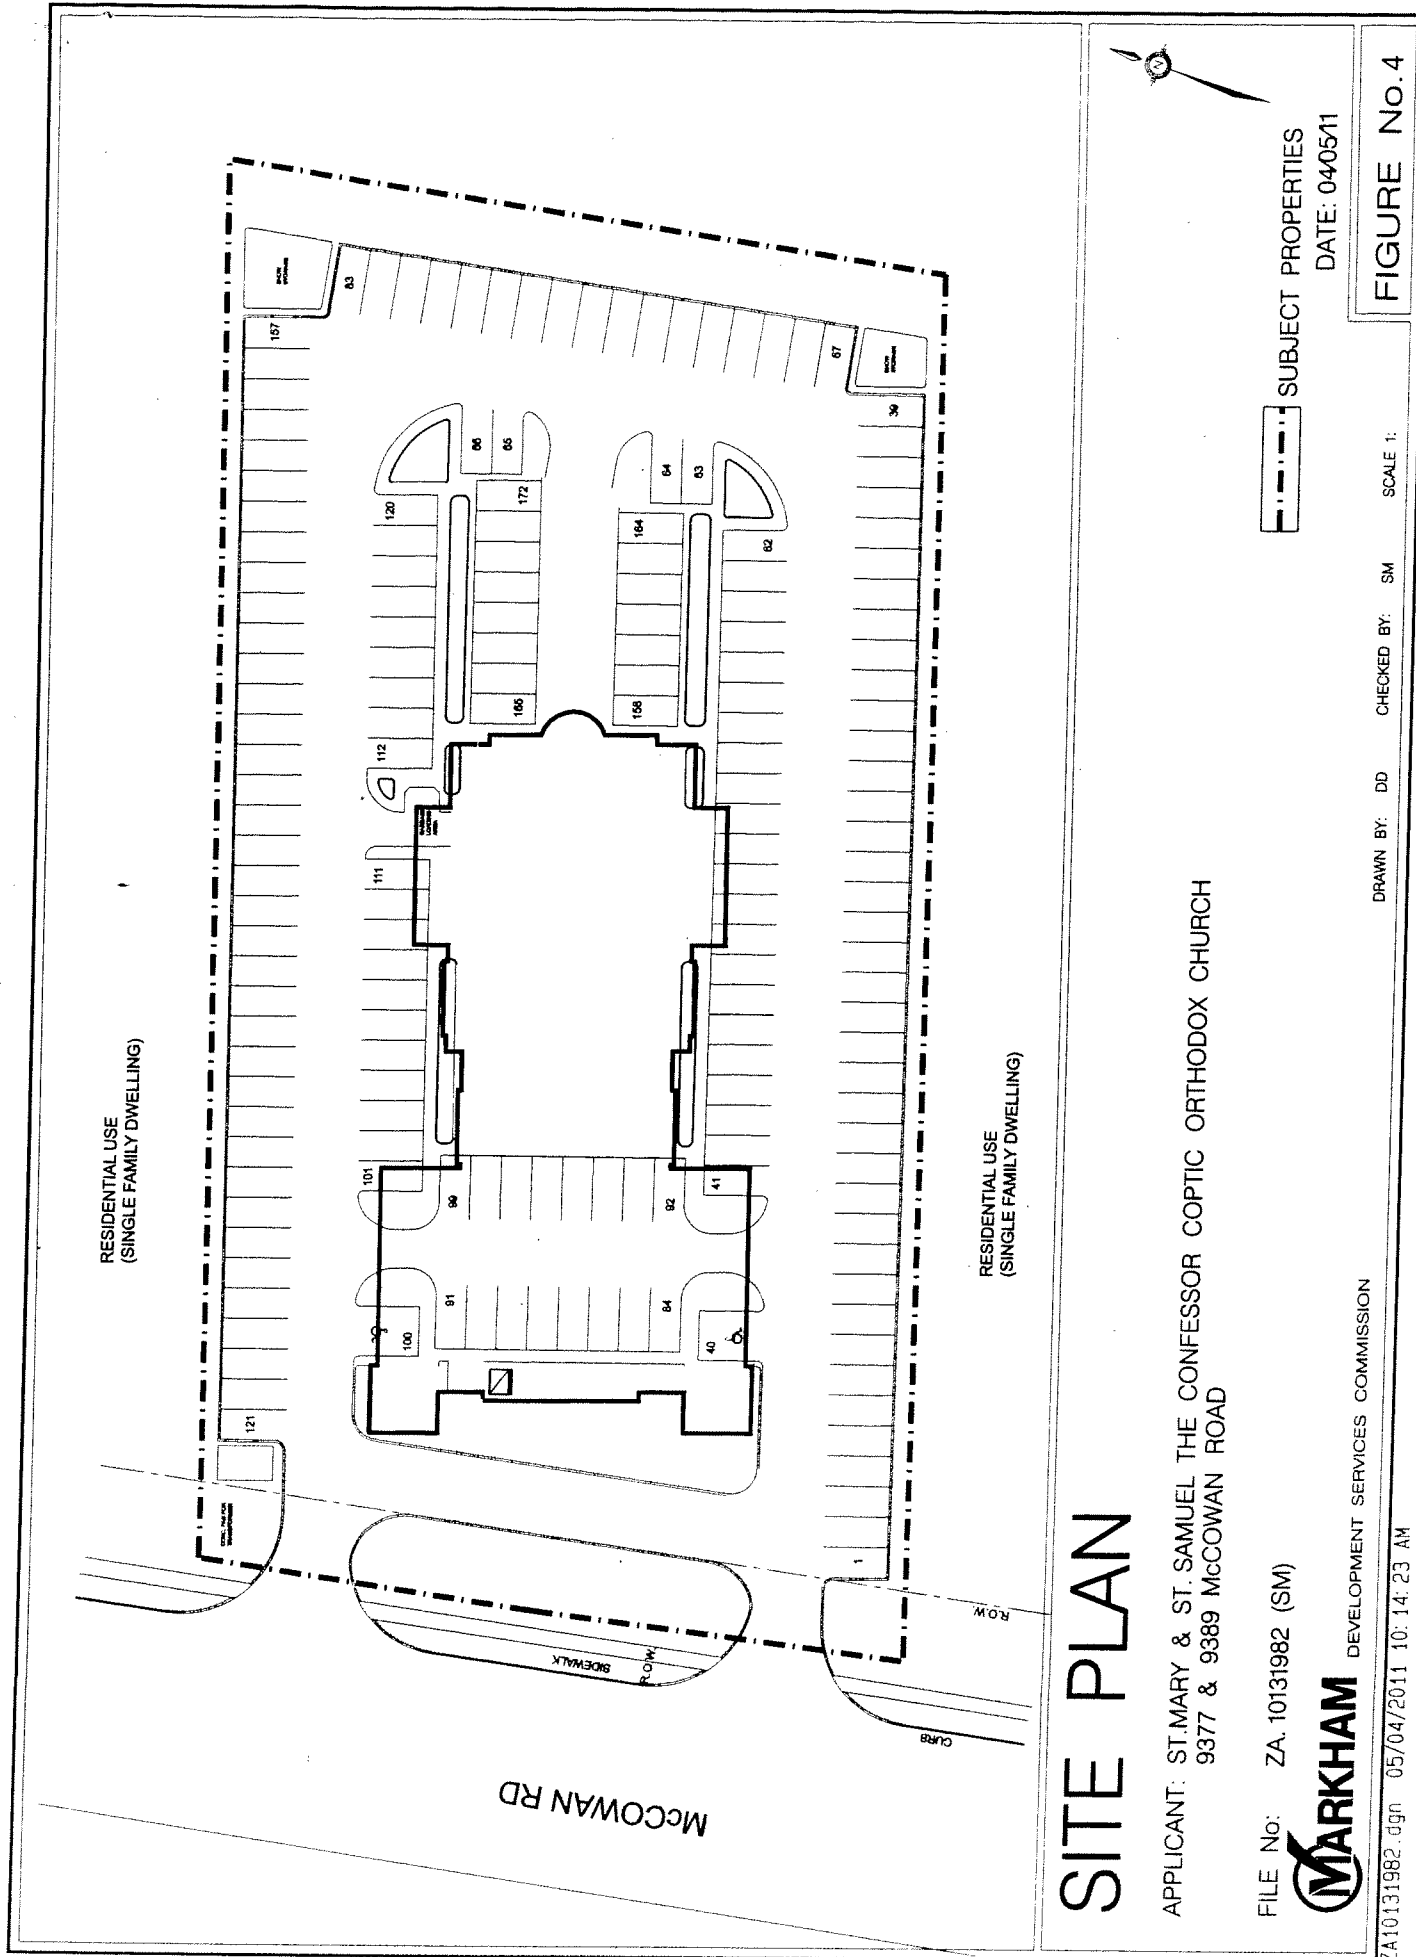


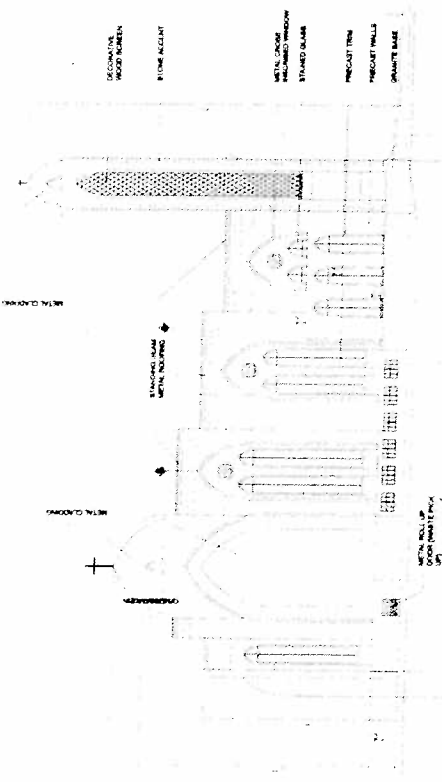


SIDE ELEVATION  
(NORTH)

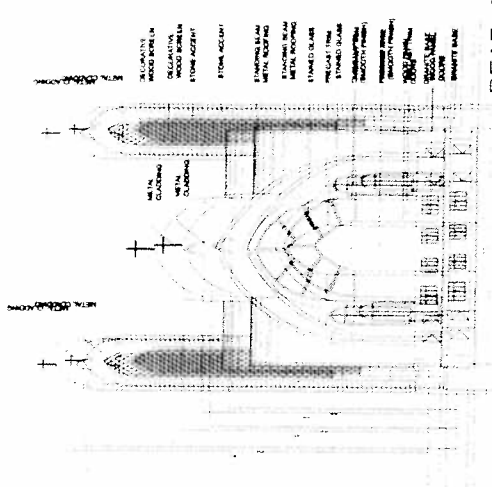

REAR ELEVATION  
(EAST)

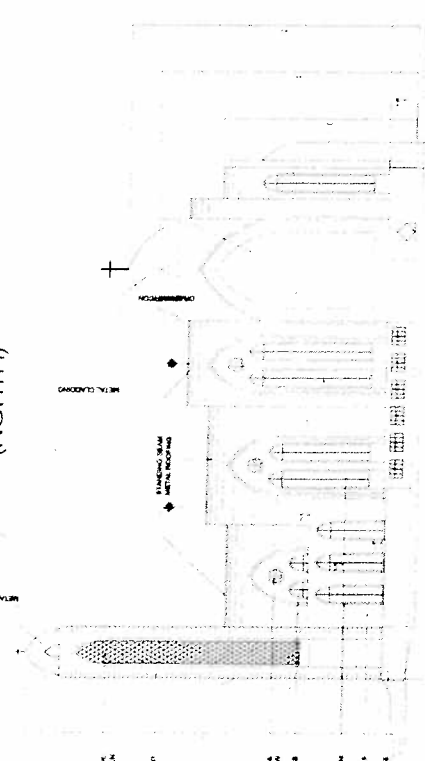

SIDE ELEVATION  
(SOUTH)

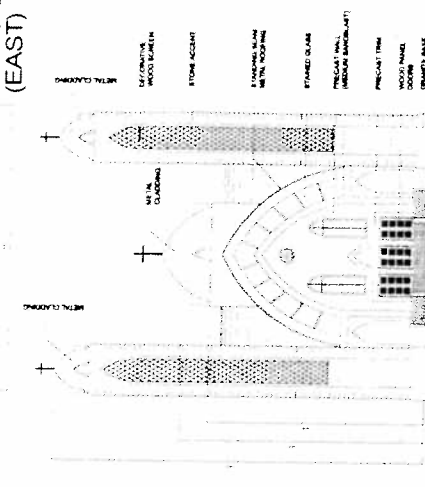

MAIN ELEVATION  
(WEST)

# ELEVATIONS

APPLICANT: ST. MARY & ST. SAMUEL THE CONFESSOR COPTIC OATHODOX CHURCH  
9377 & 9389 McCOWAN ROAD

FILE No: ZA. 10131982 (SM)



DATE: 07/02/2011

FIGURE No. 5

DRAWN BY: CPW CHECKED BY: SM SCALE: 1