



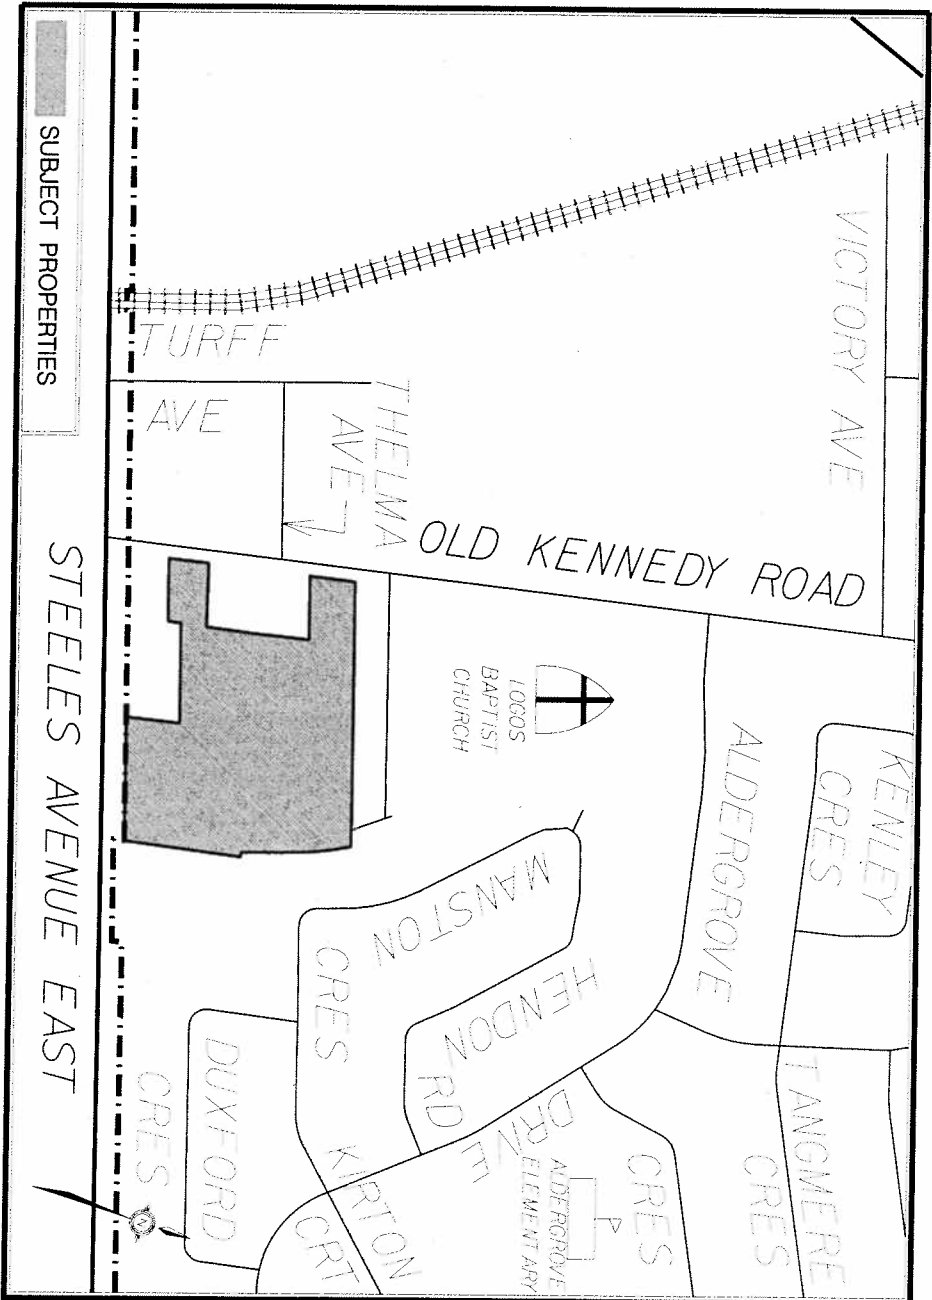

DATE: AUG. 12, 2010

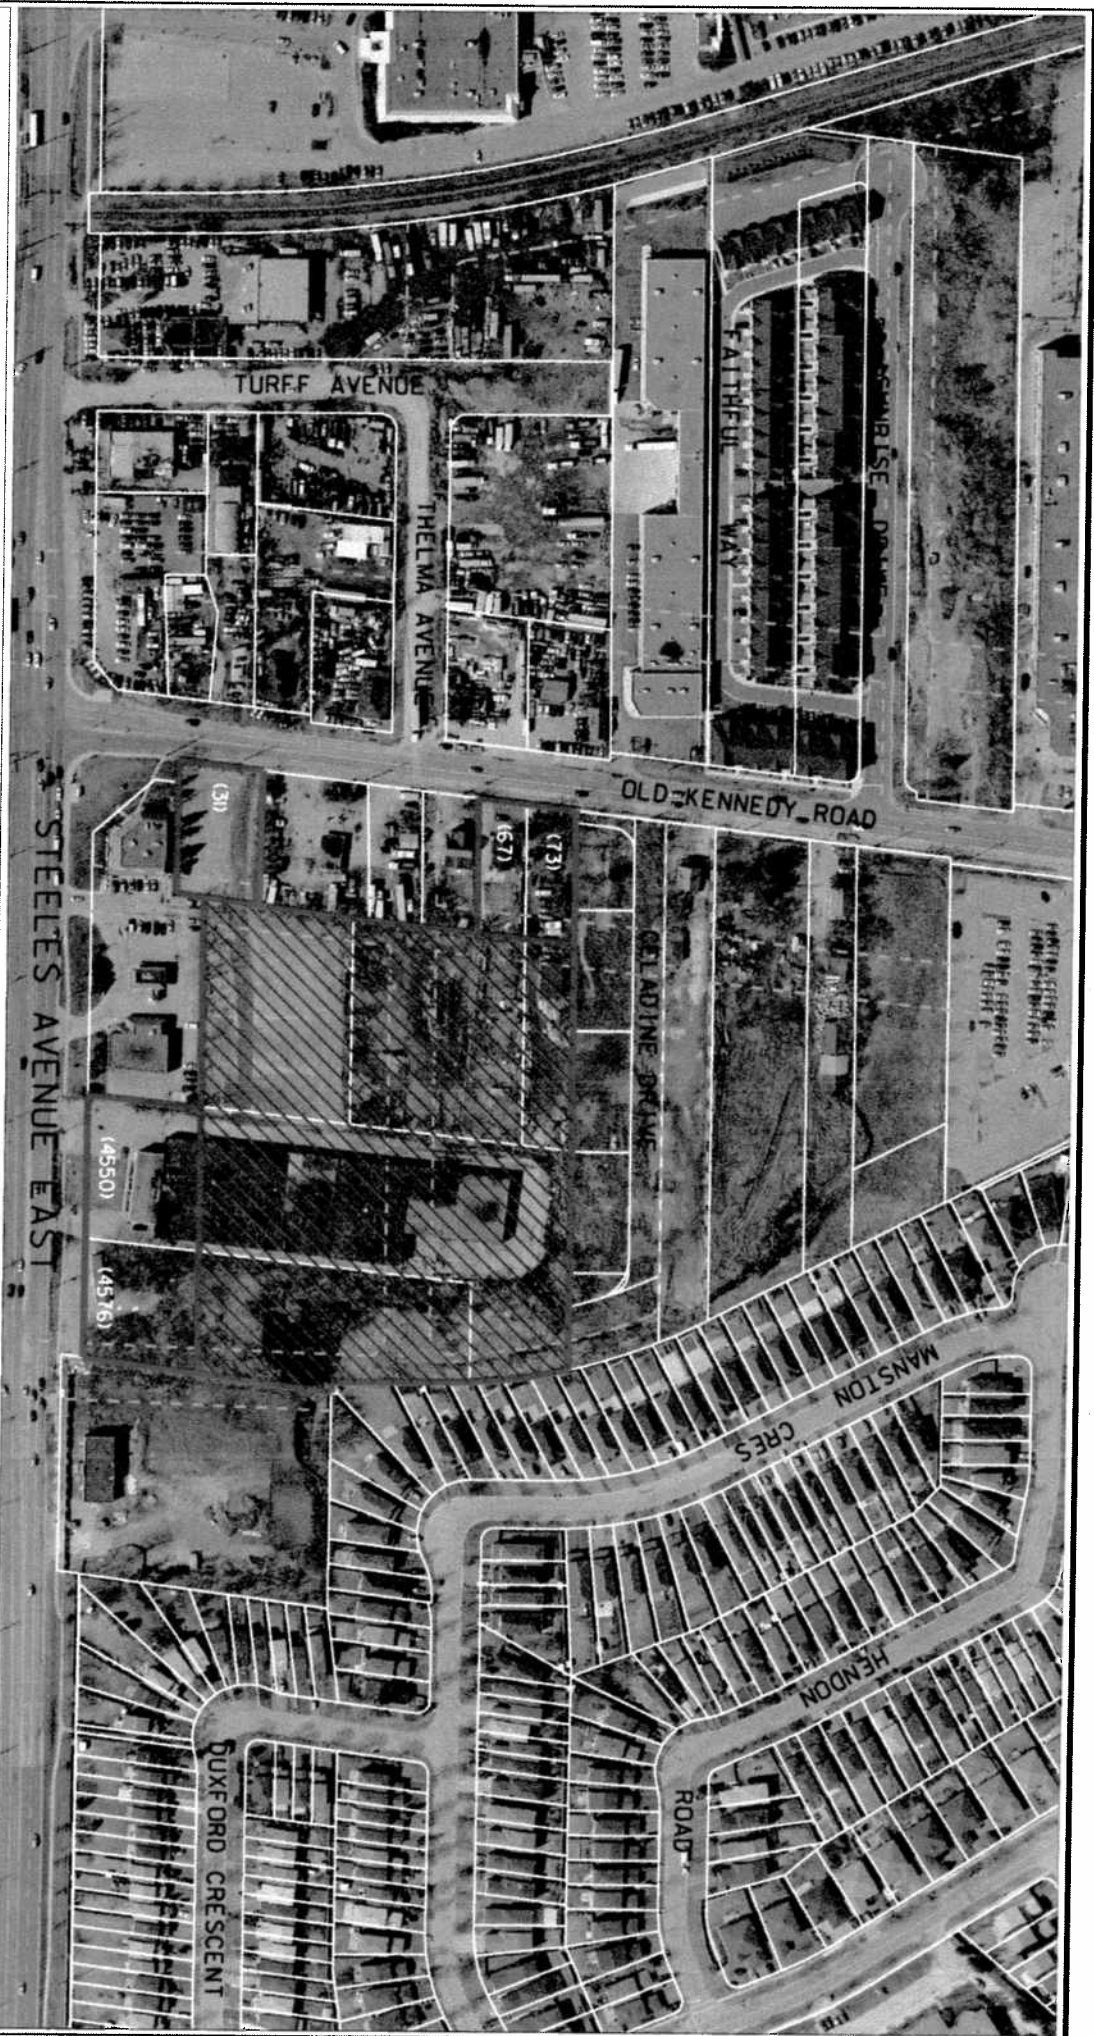

AIR PHOTO MAP (2009)

APPLICANT: MILLIKEN DEVELOPMENT CORPORATION
31.67 & 73 OLD KENNEDY ROAD
4550 & 4576 STEELES AVENUE EAST
FILE NO: ZA. 10120216 & OP. 10120215 (AH)



DEVELOPMENT SERVICES COMMISSION


 SUBJECT LANDS
 SUBJECT PROPERTIES

DATE: AUG. 12, 2010

FIGURE No. 3

DRAWN BY: CPW CHECKED BY: AH SCALE 1:

ZA10120216.09N 30/08/2010 10:10:04 AM

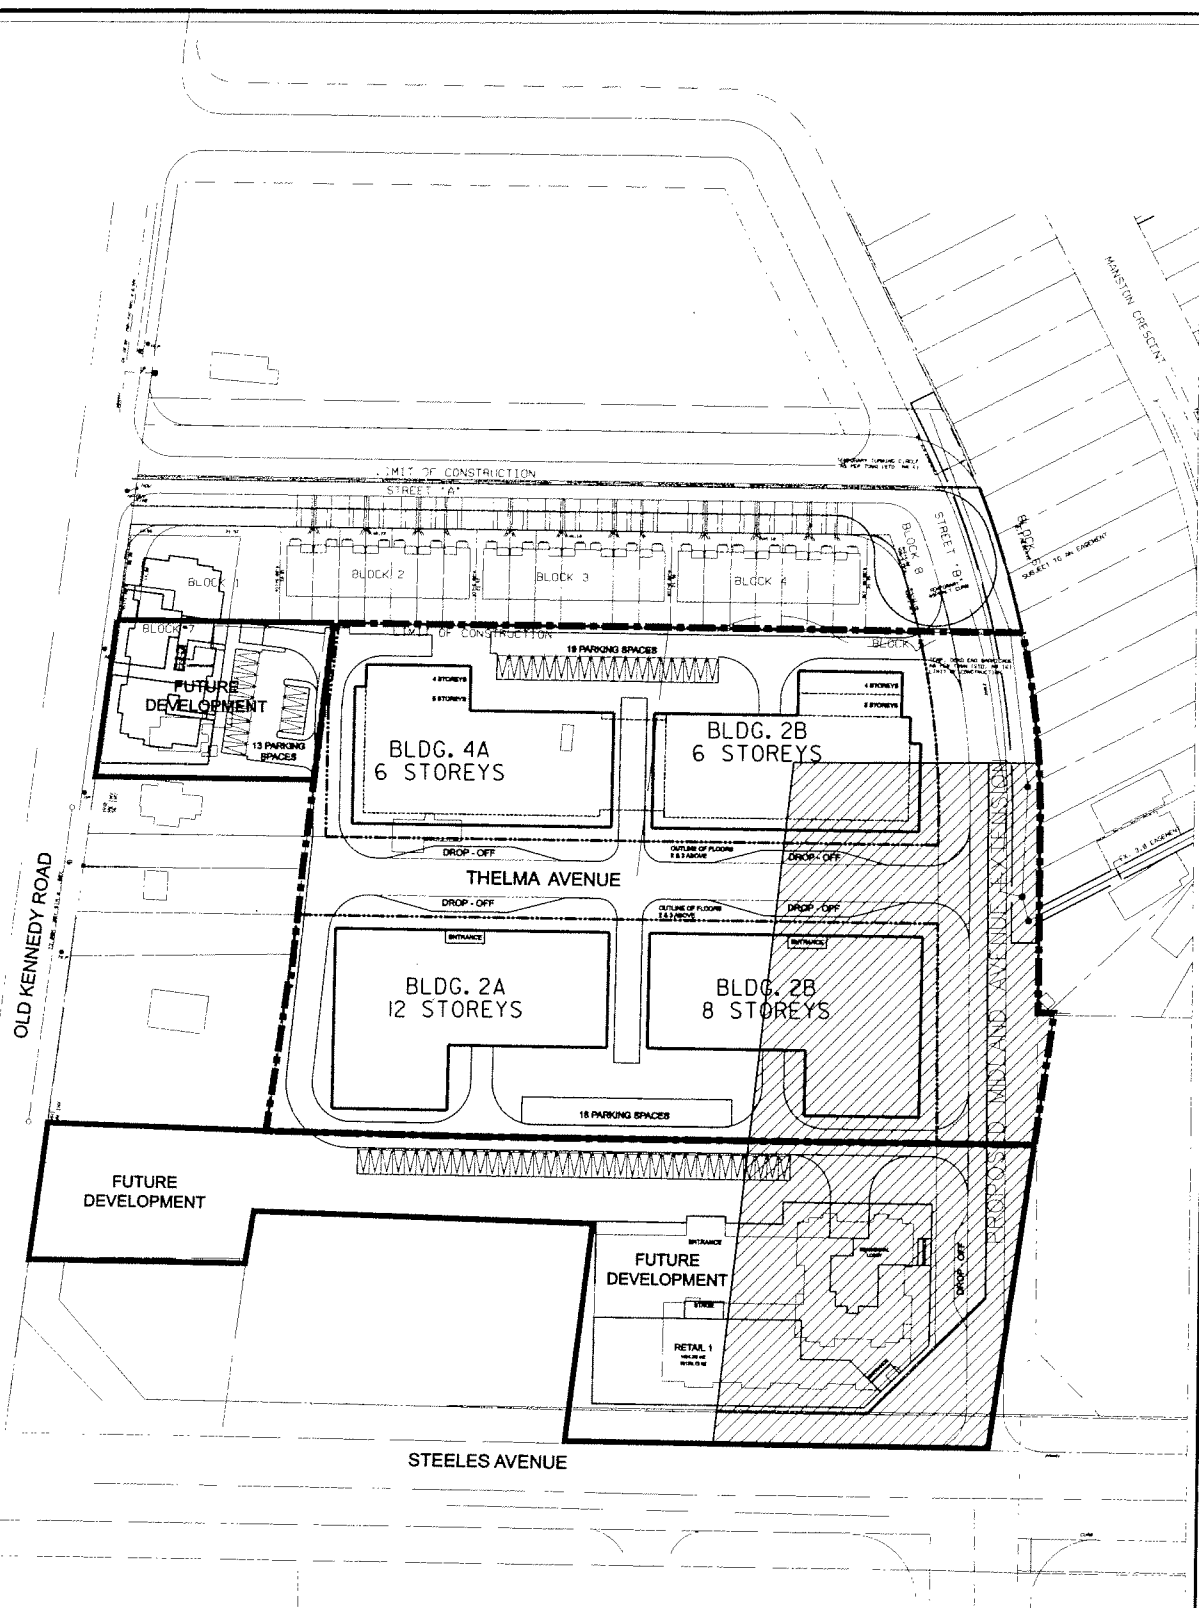

SITE PLAN

APPLICANT: MILLIKEN DEVELOPMENT CORPORATION
 31, 67 & 73 OLD KENNEDY ROAD
 4550 & 4576 STEELES AVENUE EAST
 FILE No: ZA. 10120216 & OP. 10120215 (AH)



DEVELOPMENT SERVICES COMMISSION

DWN BY: CPW

CHK BY: AH

SCALE 1:

- SUBJECT LANDS
- FUTURE DEVELOPMENT
- TOWN OWNED LANDS

DATE: AUG.12, 2010

FIGURE No.4

ZA10120216.DGN 30/08/2010 1:59:52 PM