




AIR PHOTO 2007

APPLICANT: CATHOLIC CEMETERIES ARCHDIOCESE OF TORONTO
7770 STEELES AVENUE EAST

FILE No: SC09114093(MW)




DEVELOPMENT SERVICES COMMISSION

 

DATE: 05/07/09

FIGURE No.2

DRAWN BY: CHECKED BY: MW SCALE 1:

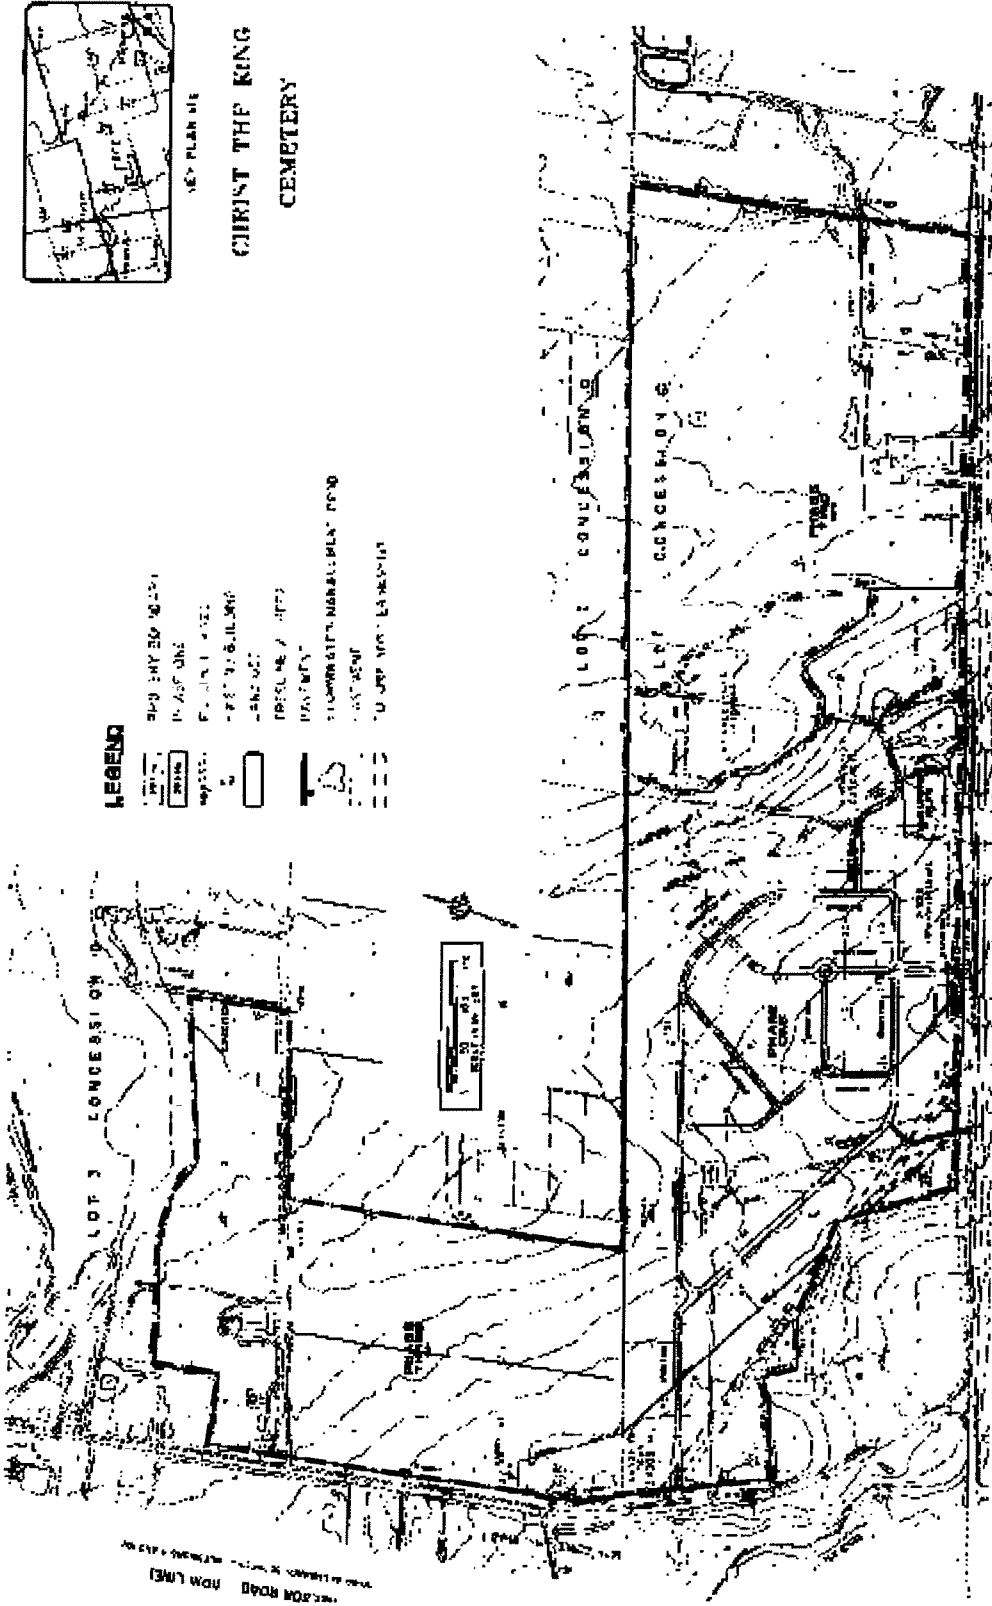

APPROVED SITE PLAN

APPLICANT: CATHOLIC CEMETERIES ARCHDIOCESE OF TORONTO
7770 STEELES AVENUE EAST

FILE No: SC09114093(MW)




DEVELOPMENT SERVICES COMMISSION

DRAWN BY: MW CHECKED BY: MW SCALE 1:

DATE: 05/07/09

FIGURE No.3

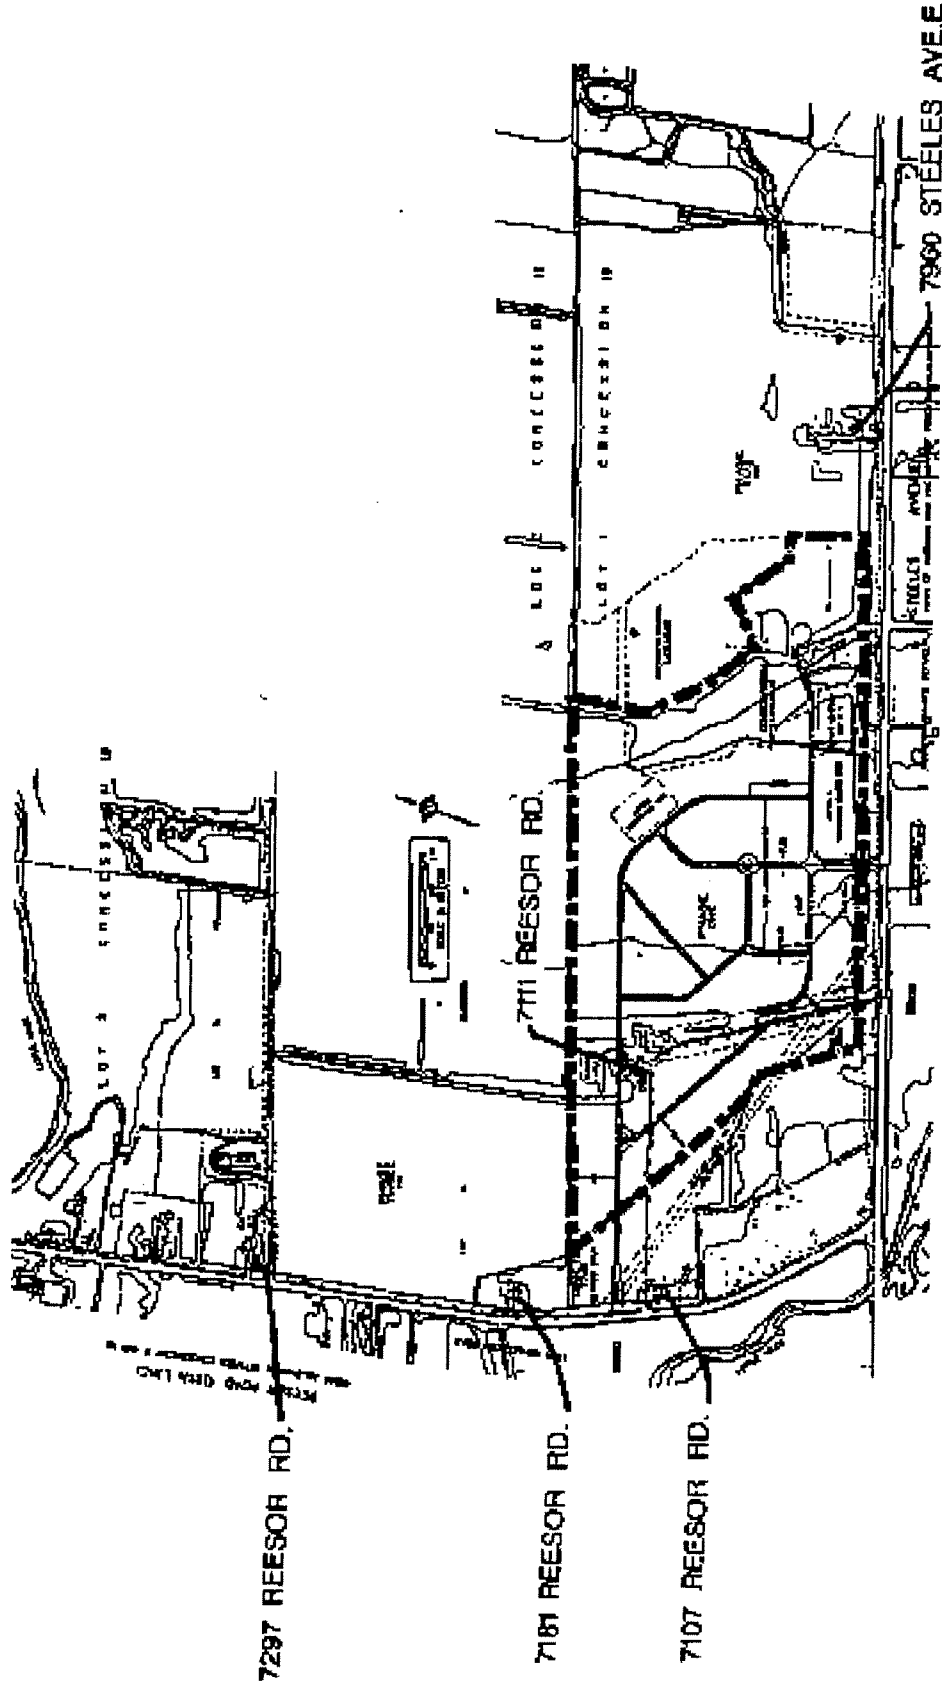

--- SUBJECT LANDS

SITE PLAN - PHASE 1

APPLICANT: CATHOLIC CEMETERIES ARCHDIOCESE OF TORONTO
7770 STEELES AVENUE EAST

FILE No: SC09114093(MW)




DEVELOPMENT SERVICES COMMISSION

DATE: 05/07/09

DRAWN BY: _____ CHECKED BY: MW SCALE 1: _____

FIGURE No.4

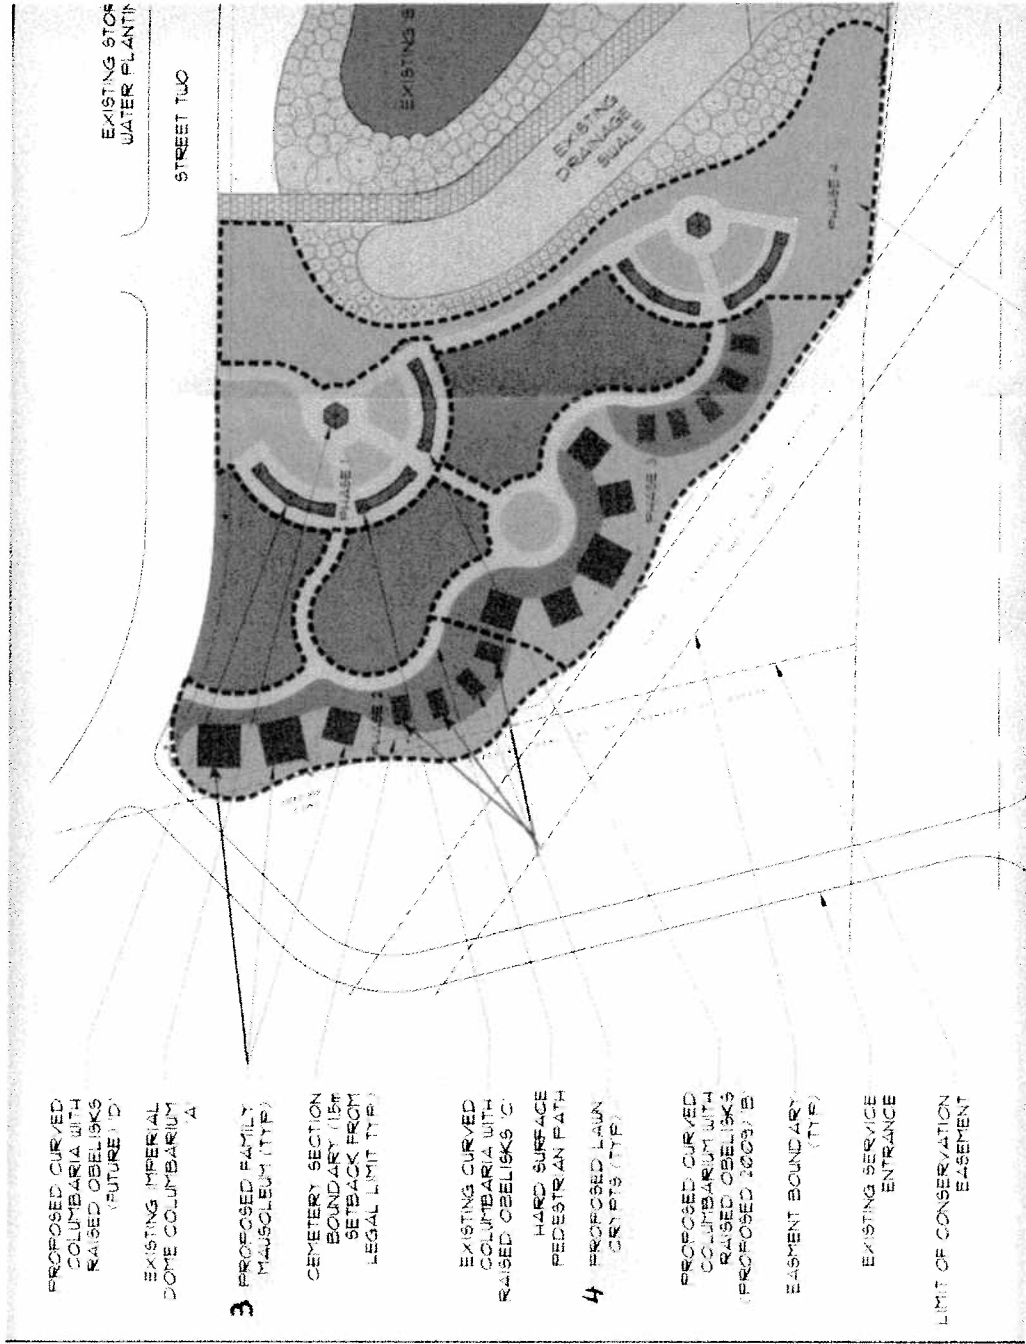

PROPOSED SITING PLAN

APPLICANT: CATHOLIC CEMETERIES ARCHDIOCESE OF TORONTO
7770 STEELES AVENUE EAST

FILE No: SC09114093(MW)



DEVELOPMENT SERVICES COMMISSION

 SUBJECT LANDS

DATE: 05/07/09


FIGURE No.5

DRAWN BY: CHECKED BY: MW SCALE 1:


Appendix 'A'

Examples of Proposed Mausoleums, Crypts and Columbaria


Mausoleum:

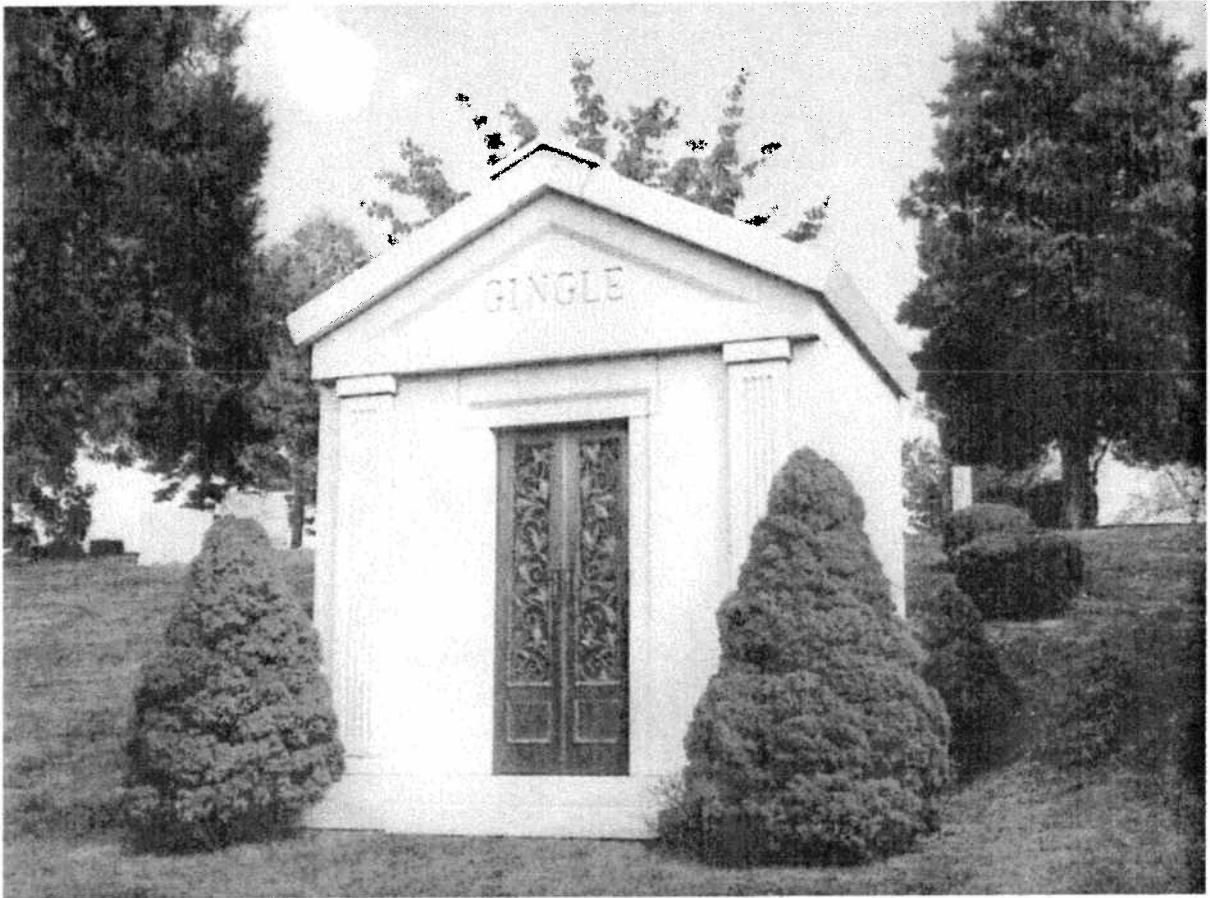

Crypts:

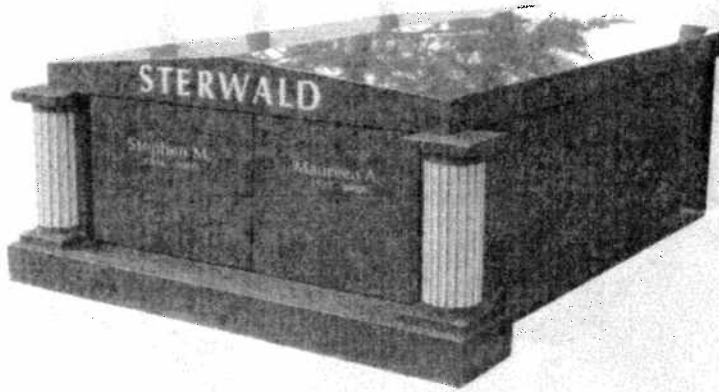


Double

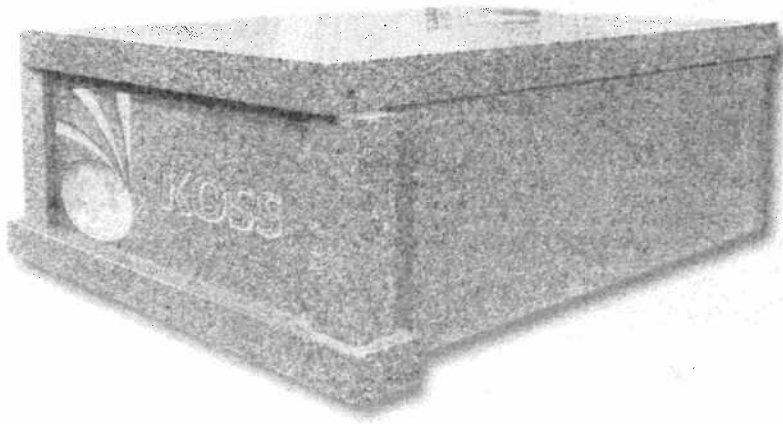


Single

Columbaria:

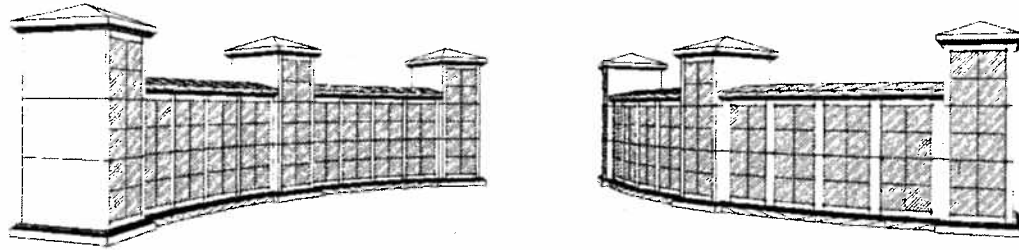

ISO. VIEWS

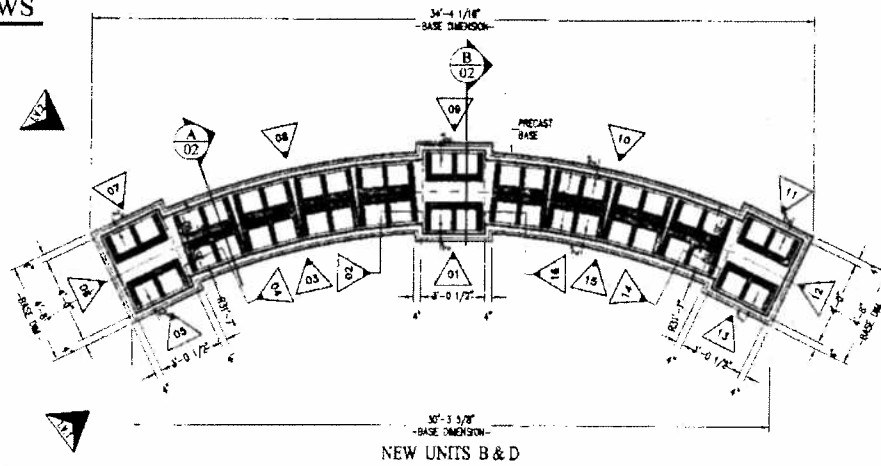

PLAN
SCALE 1/4" = 1'-0"

NEW UNITS B & D