



AIR PHOTO 2007

APPLICANT: MARKHAM STOUFFVILLE HOSPITAL
381 CHURCH STREET

FILE No: SC08111320(DC)




DEVELOPMENT SERVICES COMMISSION

DWN BY: DD

CHK BY: DC

SCALE 1:

 

SUBJECT LANDS

DATE: 05/23/08

FIGURE No.3

CONCEPT MASTER SITE PLAN


APPLICANT: MARKHAM STOUFFVILLE HOSPITAL
381 CHURCH STREET

FILE No: SC0811320(DC)



DEVELOPMENT SERVICES COMMISSION


SC0811320.dgn 03/06/2008 1:00:35 PM

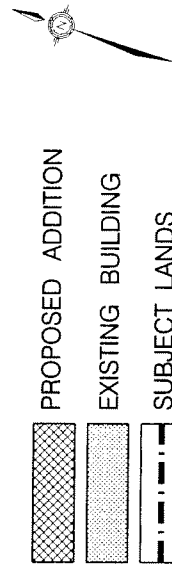


DATE: 05/27/08

DRAWN BY: DD CHECKED BY: DC SCALE 1:

FIGURE No.4

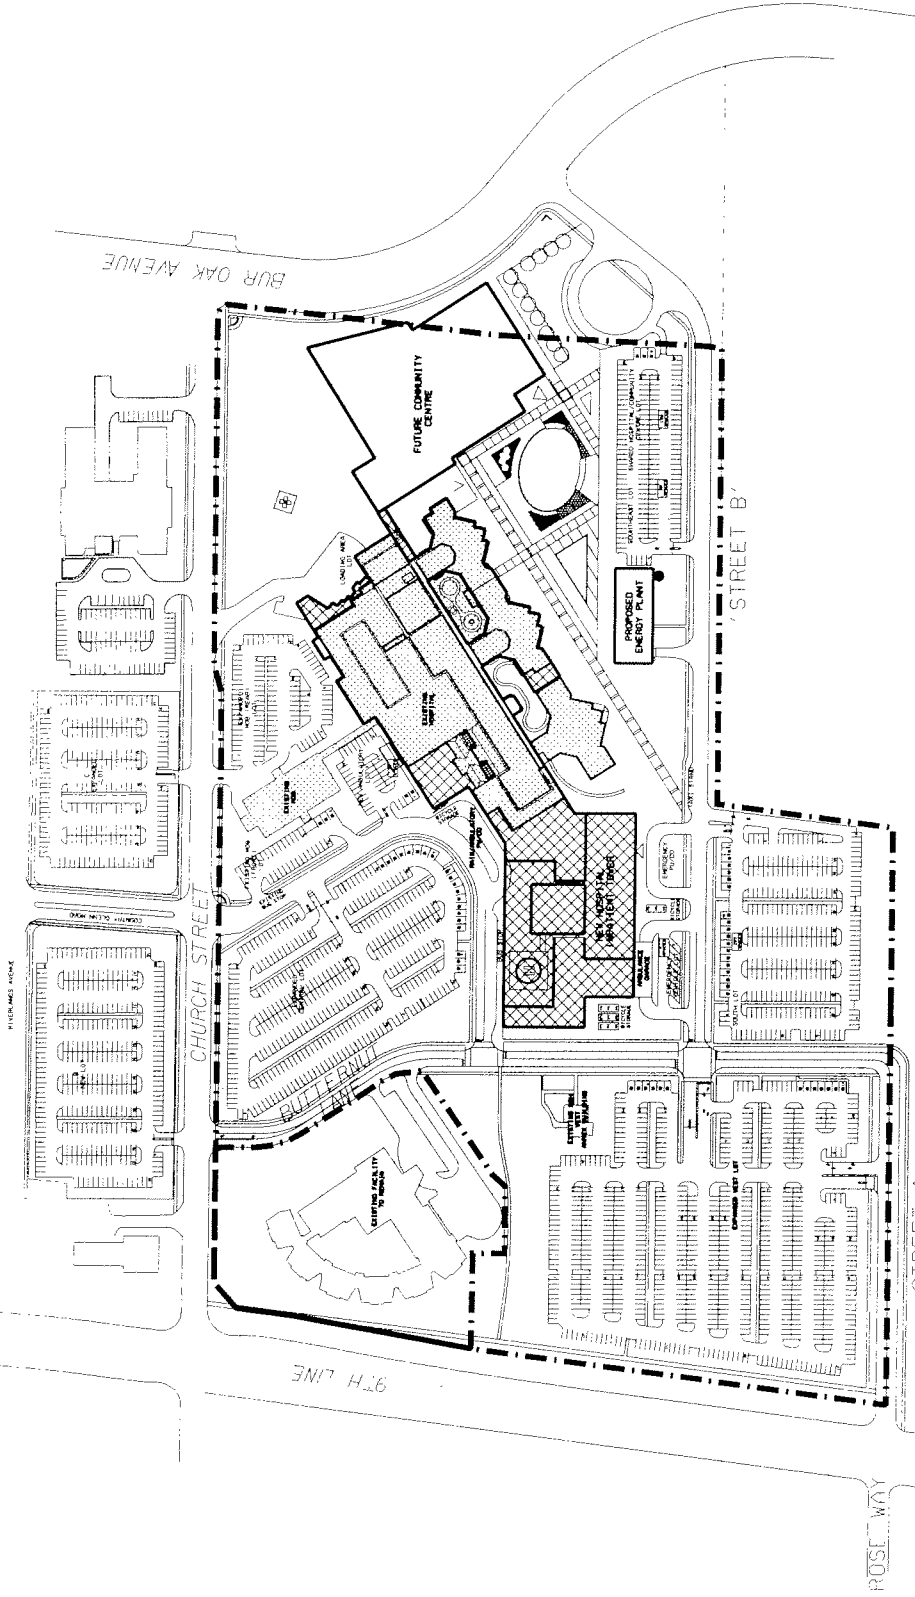

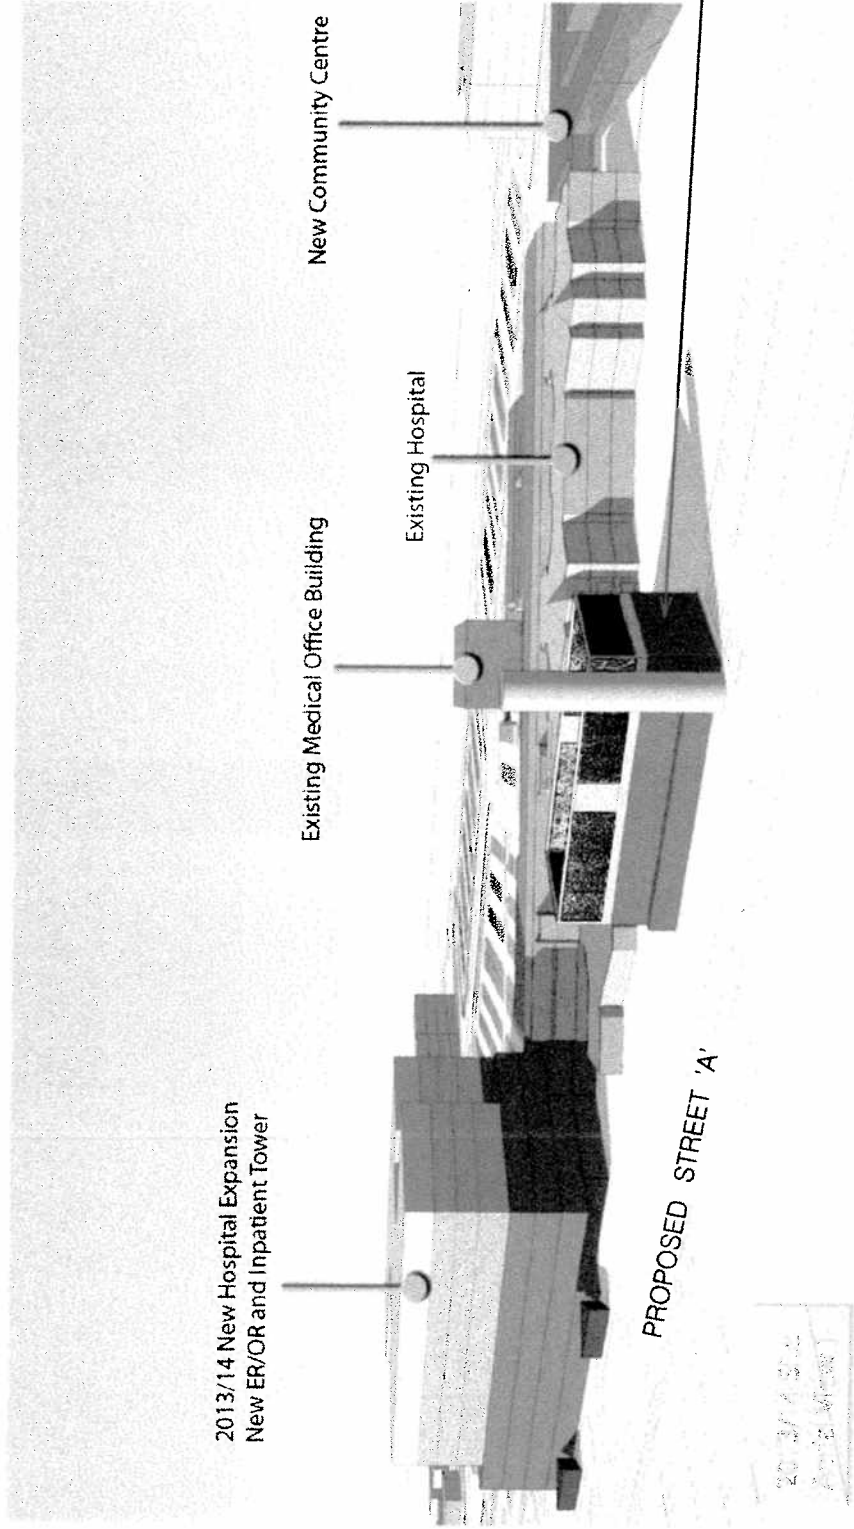

CONCEPT MASSING PERSPECTIVE

APPLICANT: MARKHAM STOUFFVILLE HOSPITAL
381 CHURCH STREET

FILE No: SC08111320(DC)




DEVELOPMENT SERVICES COMMISSION

DRAWN BY: DD CHECKED BY: DC SCALE 1:

DATE: 05/27/08

FIGURE No.5

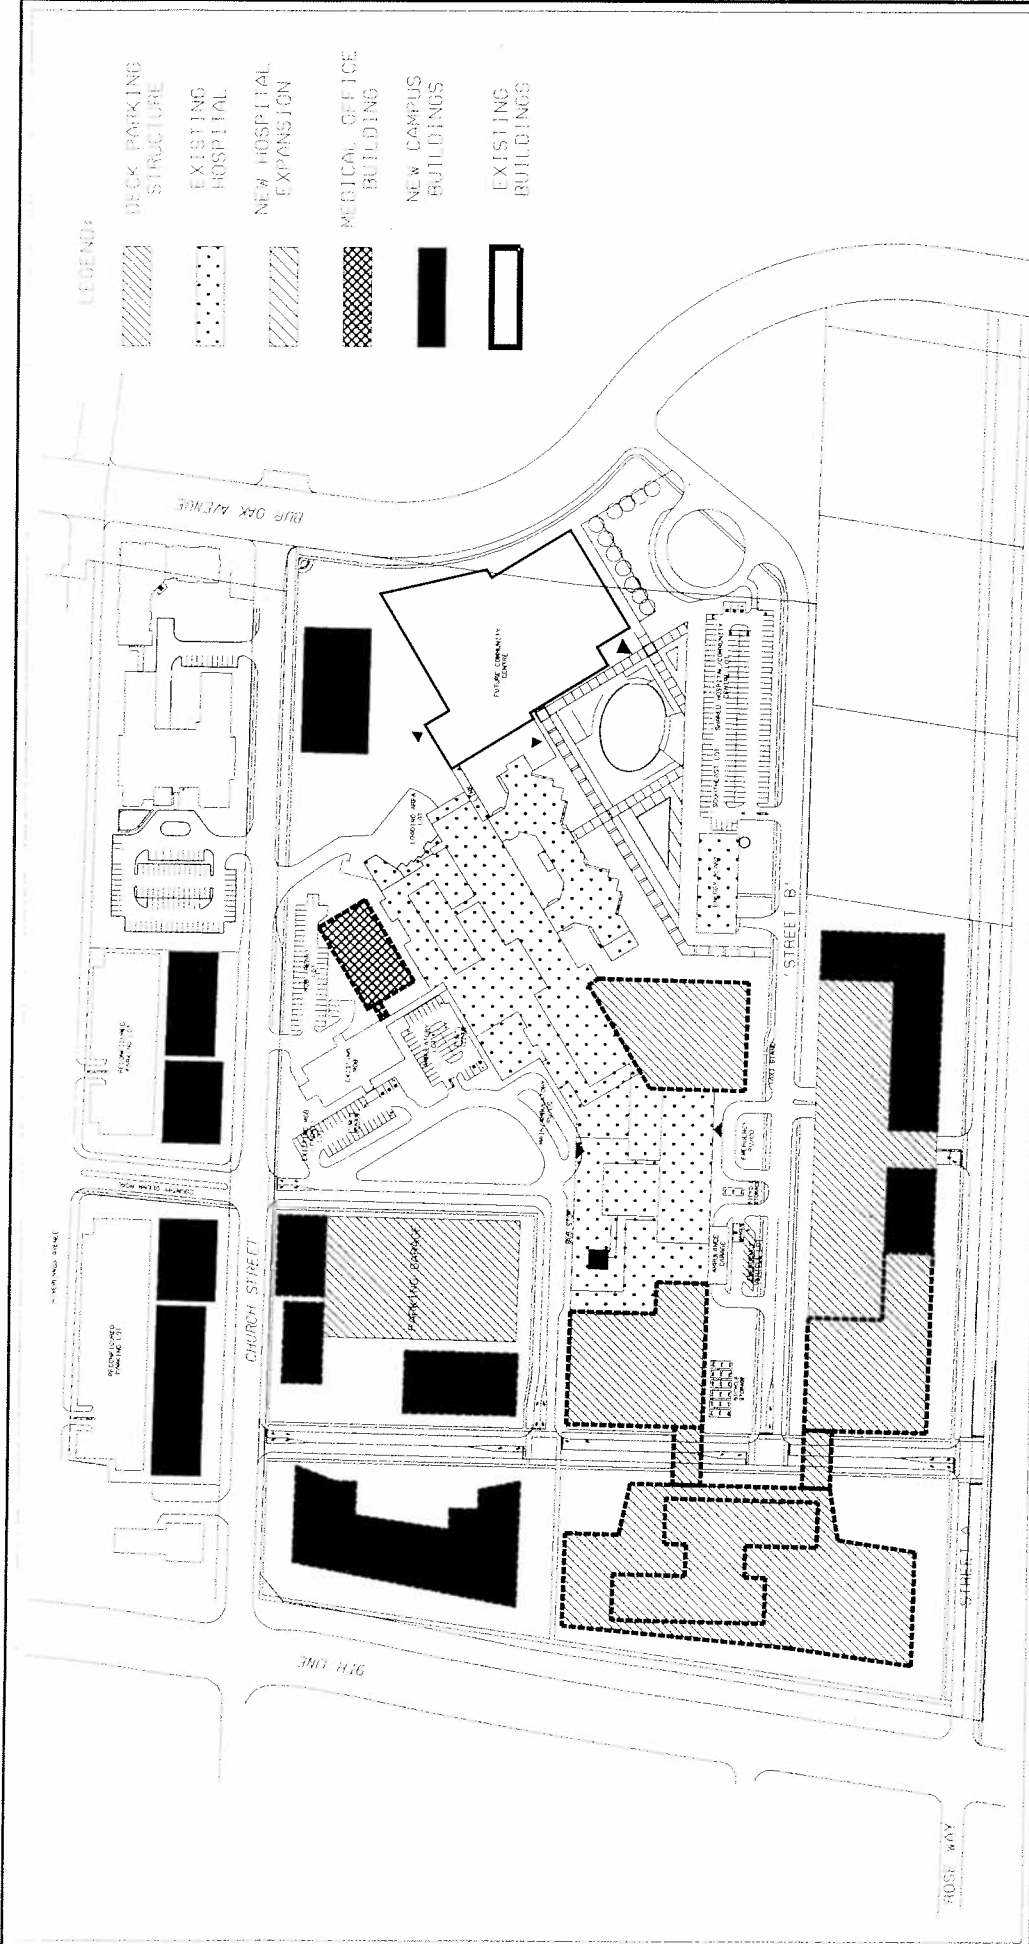


CONCEPT LONG TERM CAMPUS

APPLICANT: MARKHAM STOUFFVILLE HOSPITAL
381 CHURCH STREET

FILE No: SC0811320(DC)



DEVELOPMENT SERVICES COMMISSION

 

SUBJECT LANDS

DATE: 05/27/08

DRAWN BY: DD CHECKED BY: DC SCALE 1:

FIGURE No.6