




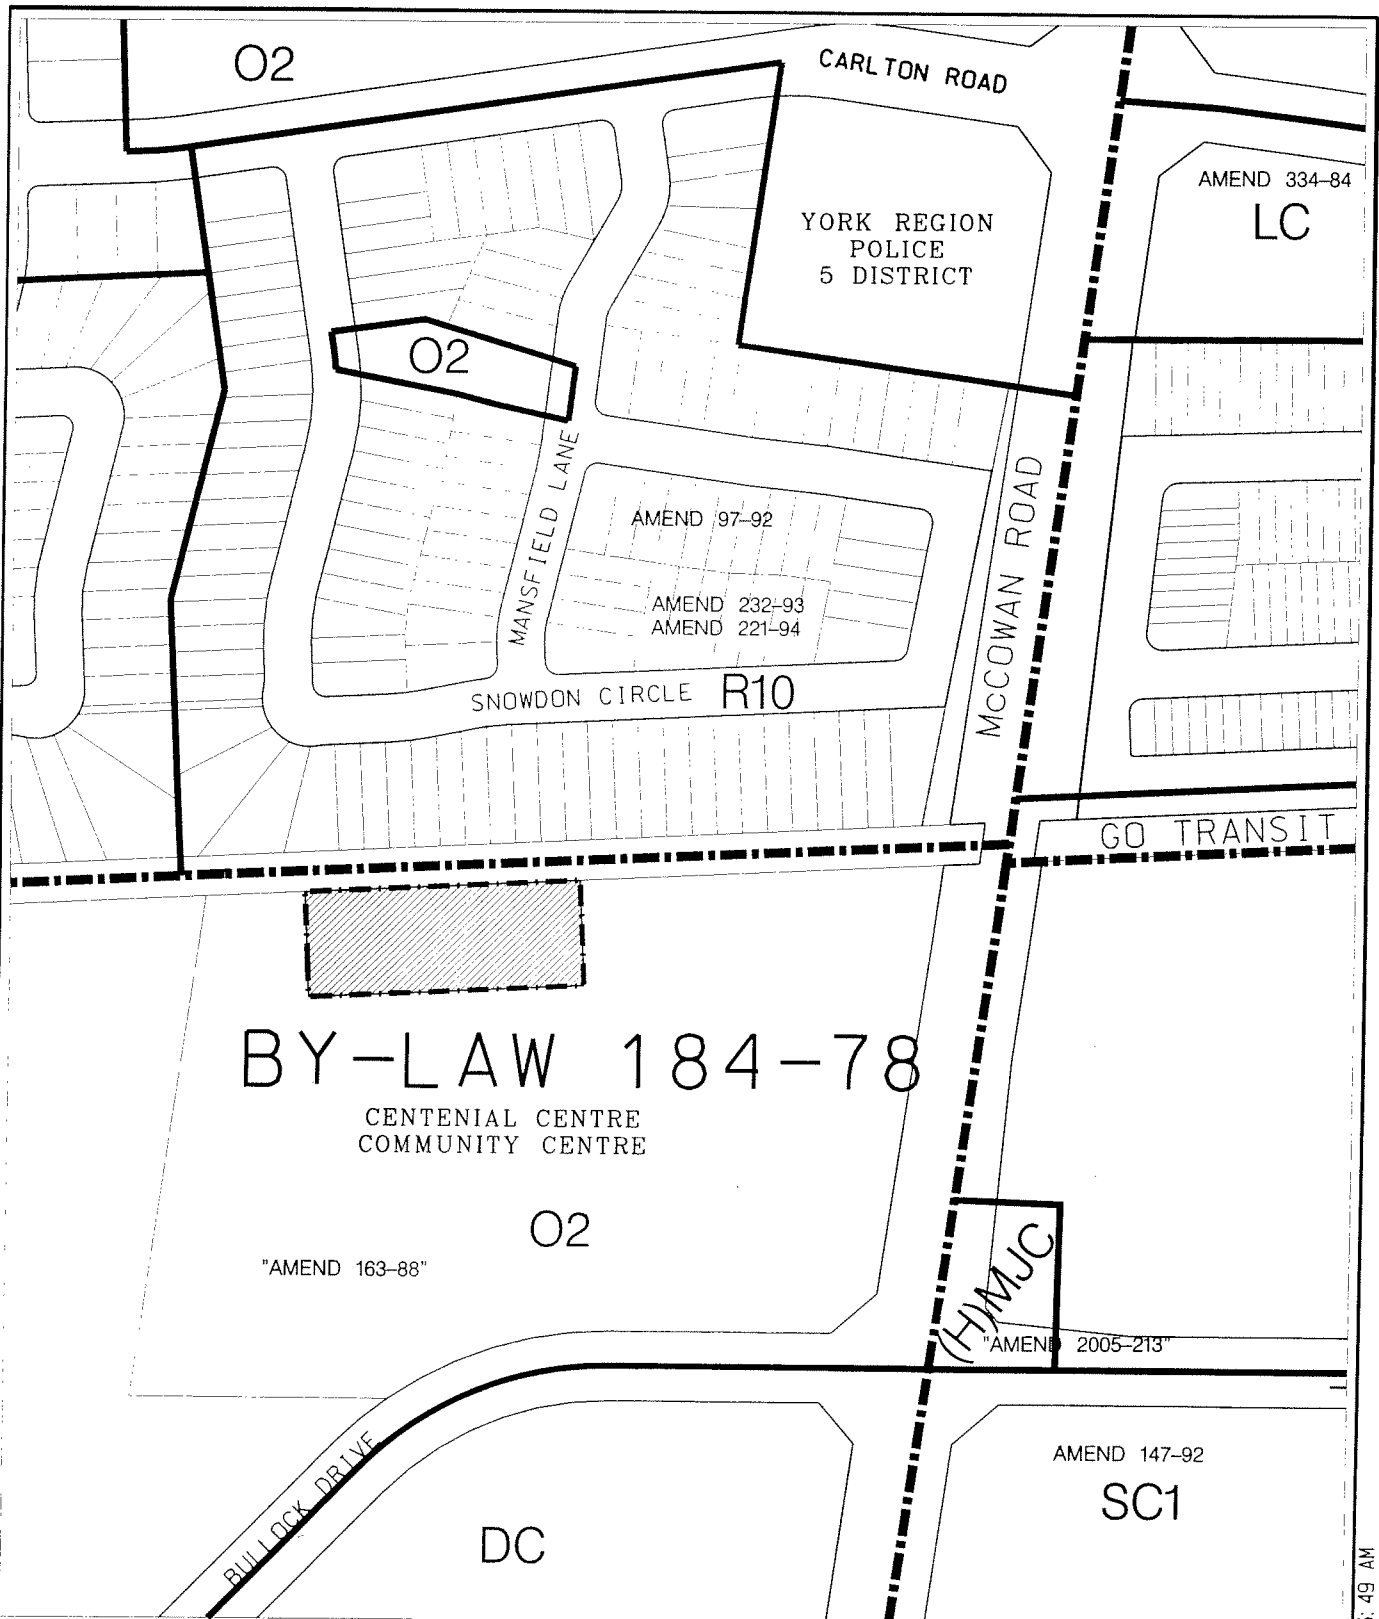

AREA CONTEXT /ZONING

APPLICANT: GO TRANSIT
320 BULLOCK DRIVE

FILE No: SC. 08108612 (AH)




DEVELOPMENT SERVICES COMMISSION

DWN BY: CPW

CHK BY: AH

SCALE 1:

 

SUBJECT PROPERTY

DATE: 160408

FIGURE No.2

SC08108612.DGN 17/04/2008 8:56:49 AM



AIR PHOTO (2007)

APPLICANT: GO TRANSIT
320 BULLOCK DRIVE

FILE No: SC. 08108612 (AH)

MARKHAM DEVELOPMENT SERVICES COMMISSION

DWN BY: CPW CHK BY: AH SCALE 1:

 
 SUBJECT PROPERTY
DATE: 160408



FIGURE No.3

Existing Residential

Existing Embankment

Existing Embankment

Existing Wooded Area to be Preserved

Existing Softball Diamond

BUILDING ADDITION
(Under Construction)

EXISTING 1 STOREY
RECREATION COMPLEX
(4.0m HT.)

EXISTING 2
STOREY
RECREATION
COMPLEX
(4.0m HT.)

EXISTING 2 STOREY ARENA
(12.0m HT.)

Existing
Skateboard
Park

BULLOCK DRIVE

MCCOWAN ROAD

SITE PLAN

APPLICANT: GO TRANSIT
320 BULLOCK DRIVE

FILE No: SC. 08108612 (AH)



DEVELOPMENT SERVICES COMMISSION


PROPOSED RELOCATION
OF PARKS MAINTENANCE BUILDING




DATE: 160408

DRAWN BY: CPW CHECKED BY: AH SCALE 1:


FIGURE No.4

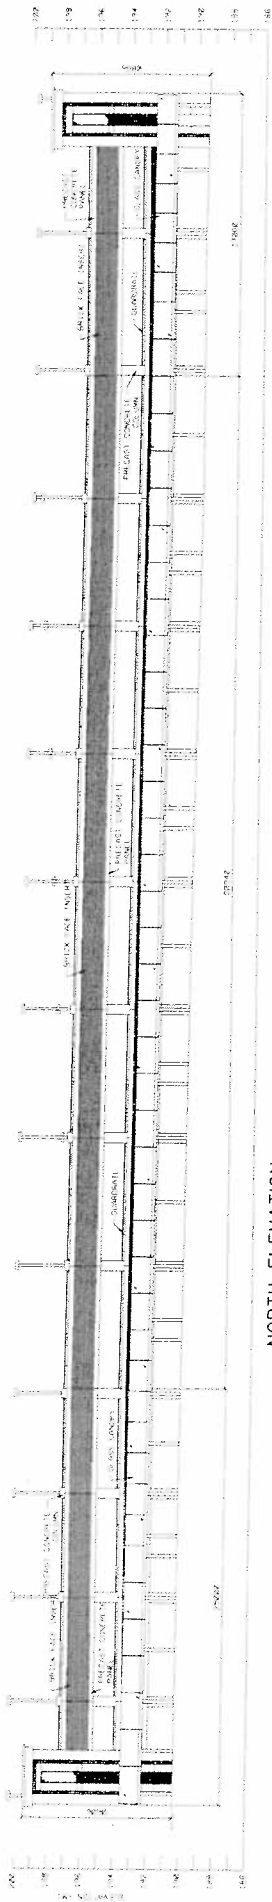

NORTH ELEVATION

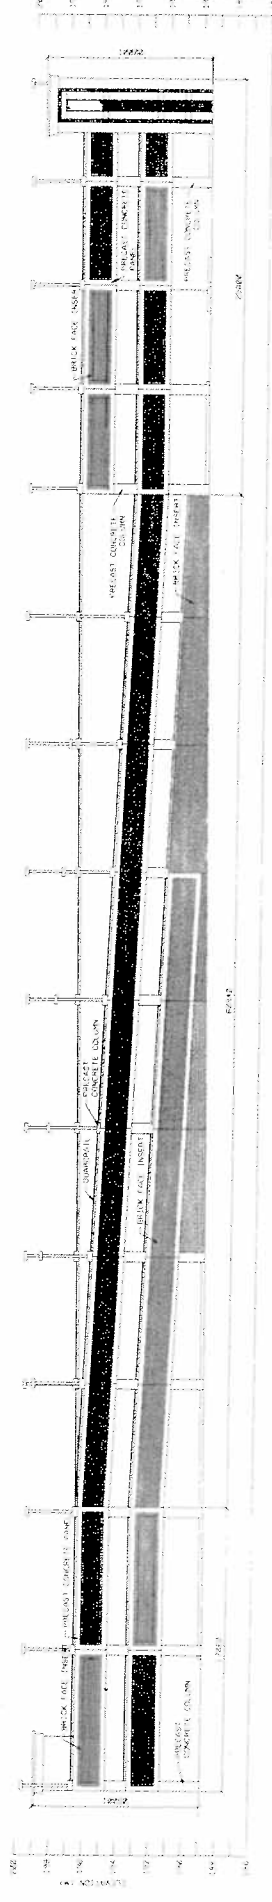

SOUTH ELEVATION

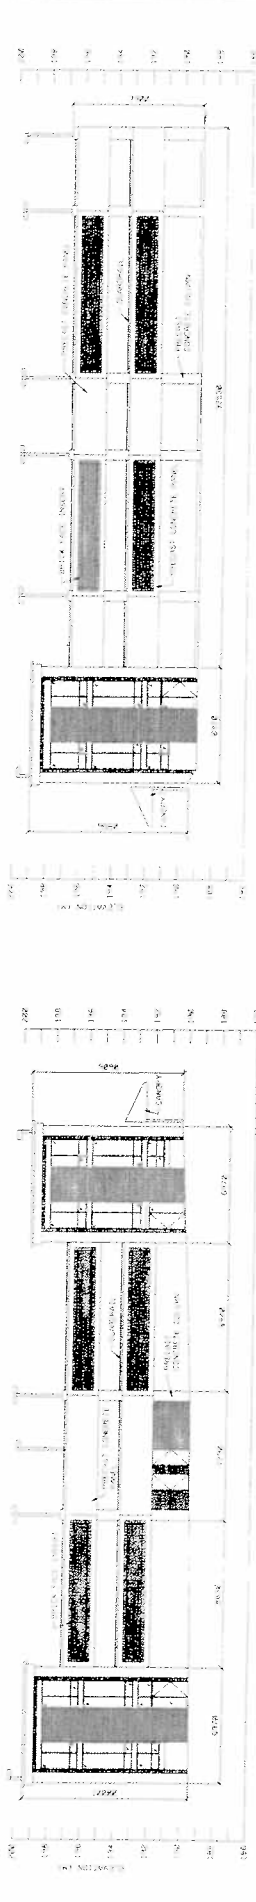

EAST ELEVATION

WEST ELEVATION

ELEVATIONS

APPLICANT: GO TRANSIT
320 BULLOCK DRIVE

FILE No: SC. 08108612 (AH)




DEVELOPMENT SERVICES COMMISSION

DATE: 16/04/08

FIGURE No.5

DRAWN BY: CPW CHECKED BY: AH SCALE 1:

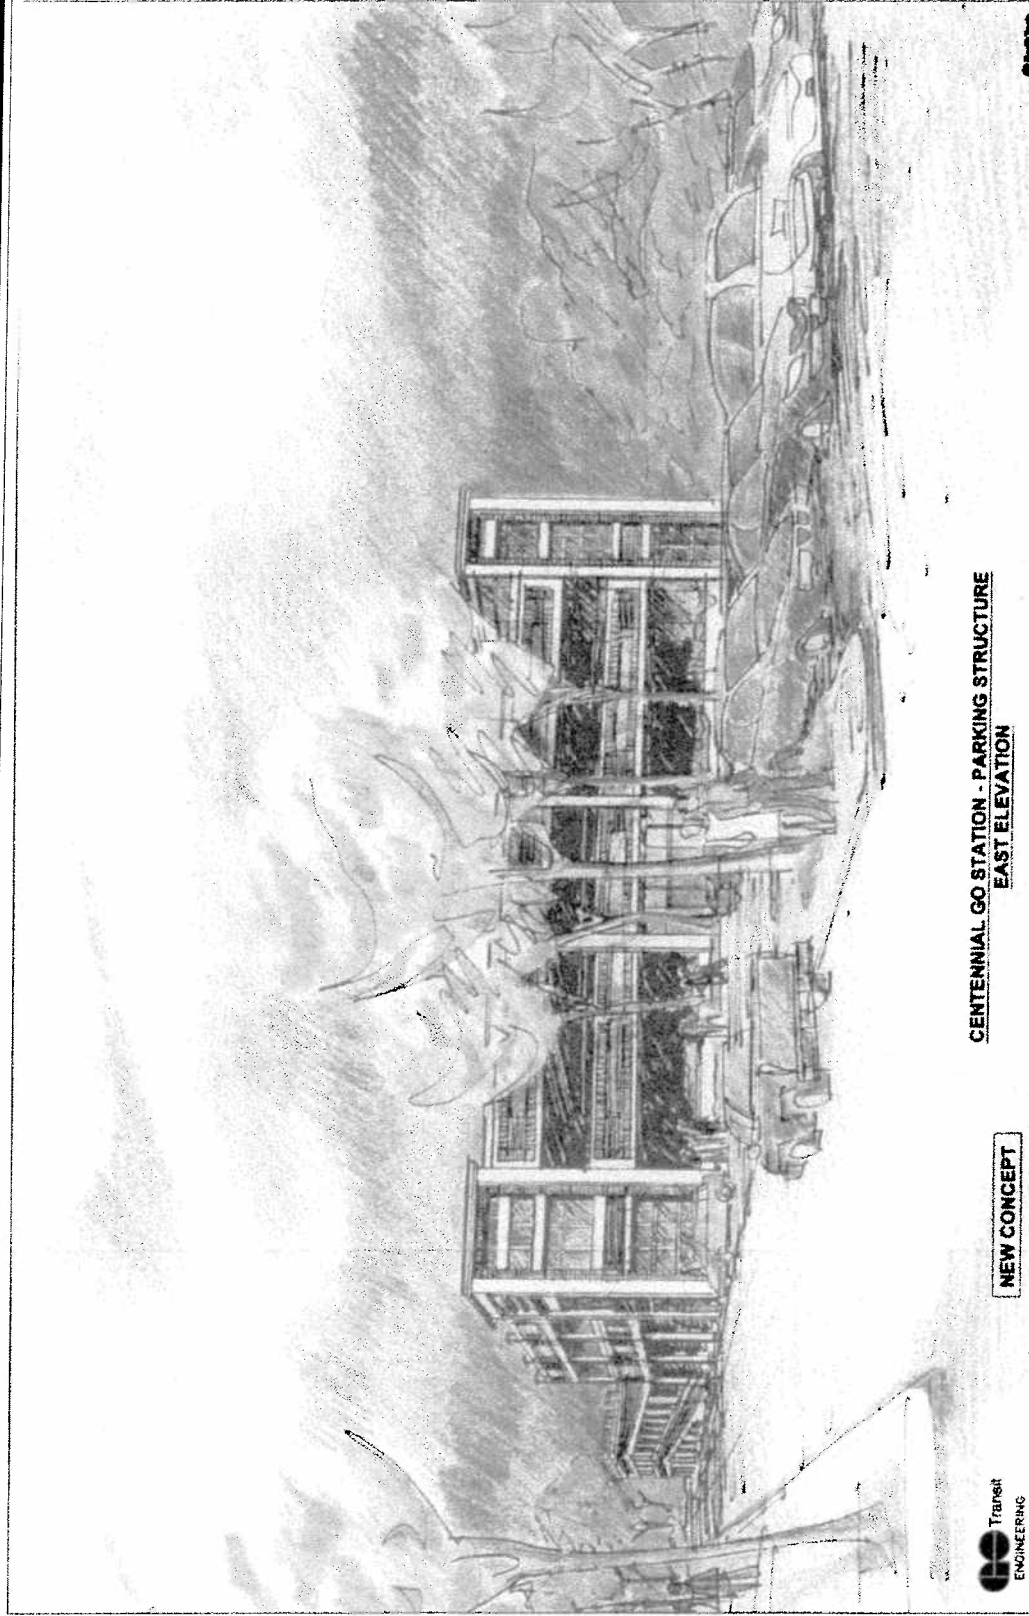

**CENTENNIAL GO STATION - PARKING STRUCTURE
EAST ELEVATION**

NEW CONCEPT



COLOUR RENDERING

APPLICANT: GO TRANSIT
320 BULLOCK DRIVE

FILE No: SC. 08108612 (AH)



DEVELOPMENT SERVICES COMMISSION

DRAWN BY: CPW CHECKED BY: AH SCALE 1:

DATE: 160408

FIGURE No.6