



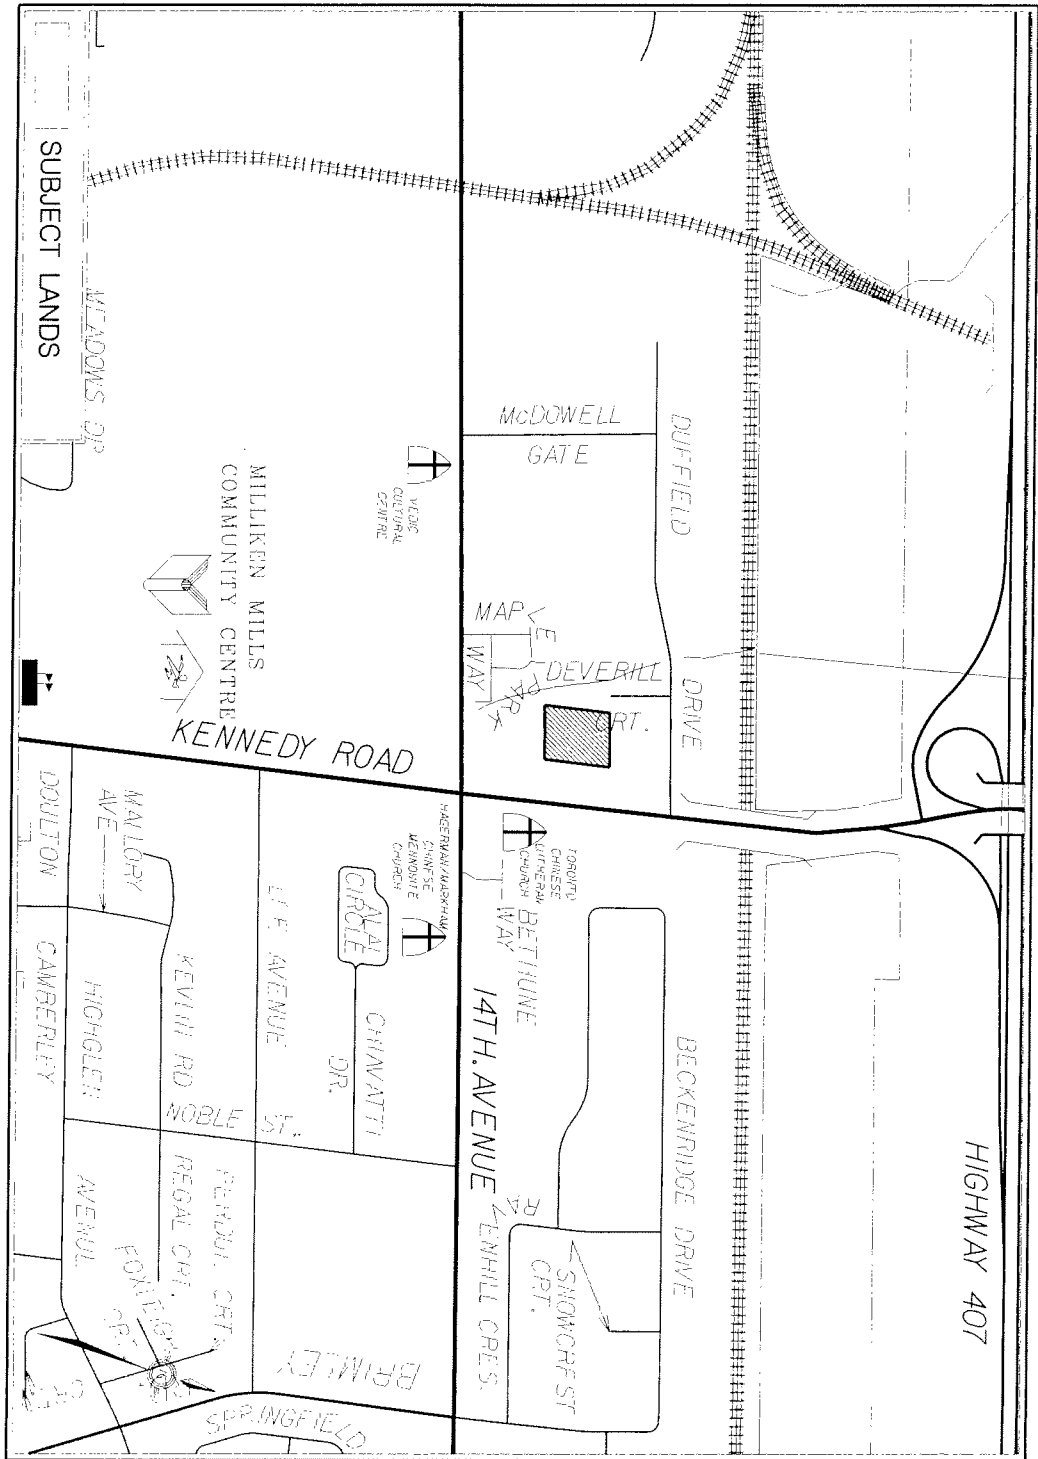


A1

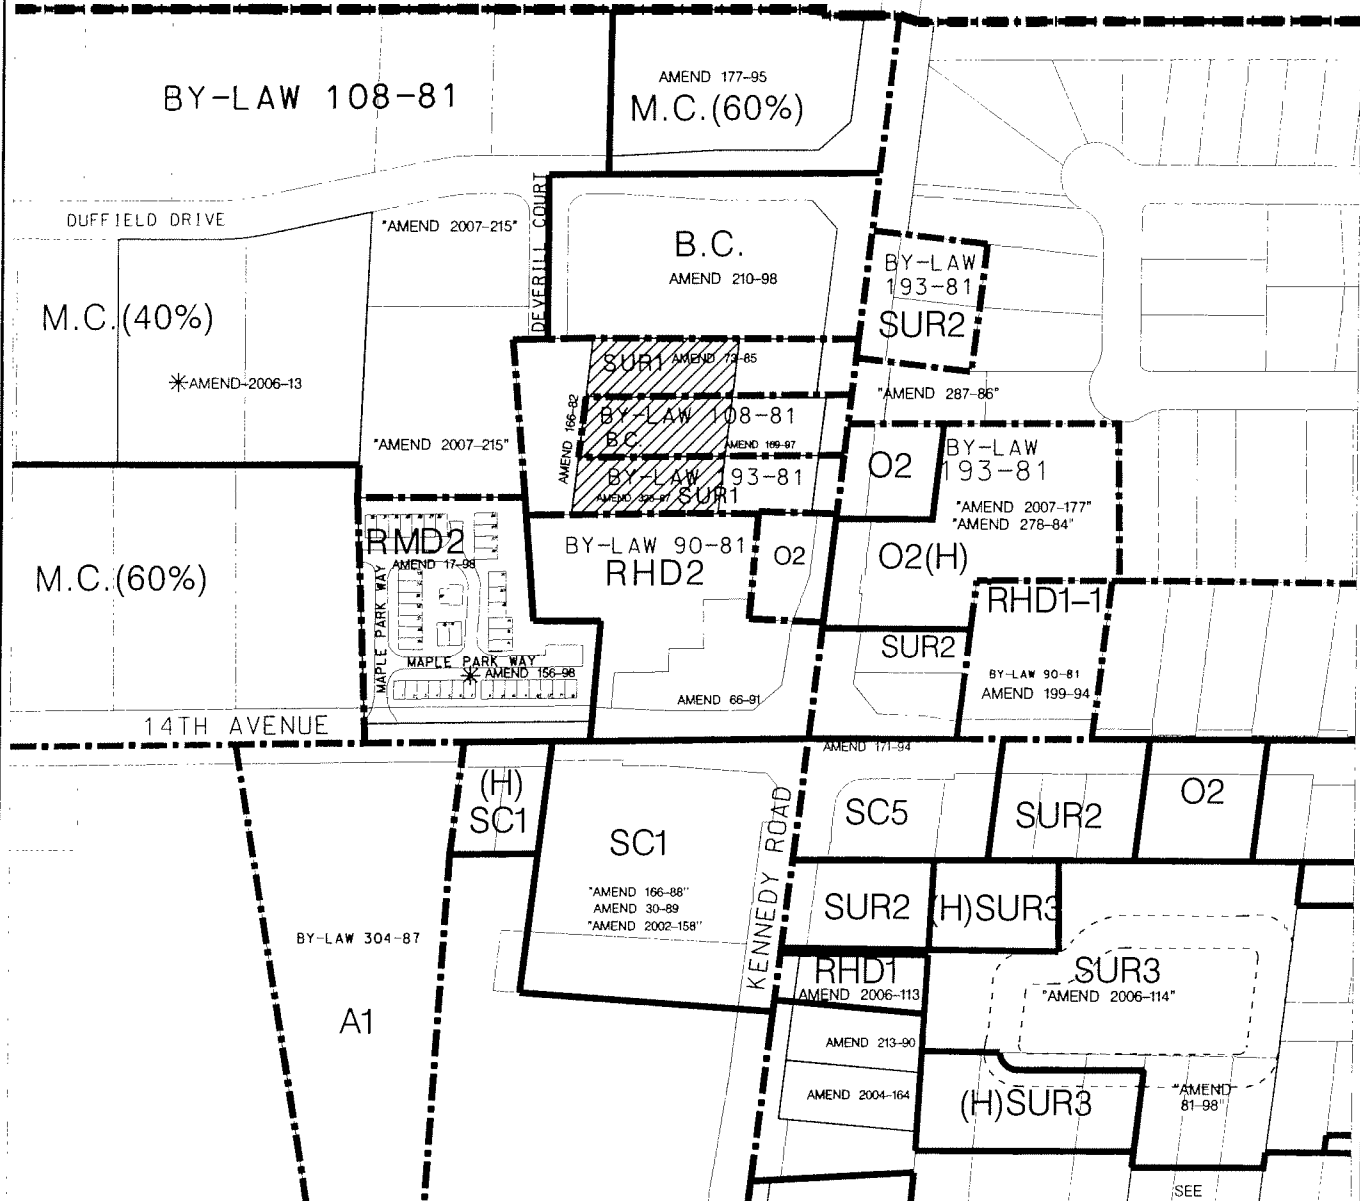

AREA CONTEXT /ZONING

APPLICANT: Kennison Properties Inc. & East Markham Non-Profit Housing Inc.
7792, 7802 and 7812 Kennedy Road

FILE No: SC 08112830

 

SUBJECT LANDS


DATE: 06/2008



DEVELOPMENT SERVICES COMMISSION DWN BY:REK CHK BY:SH SCALE 1:

FIGURE No.2

SC08112830 DGN 21/05/2008 2:31:35 PM

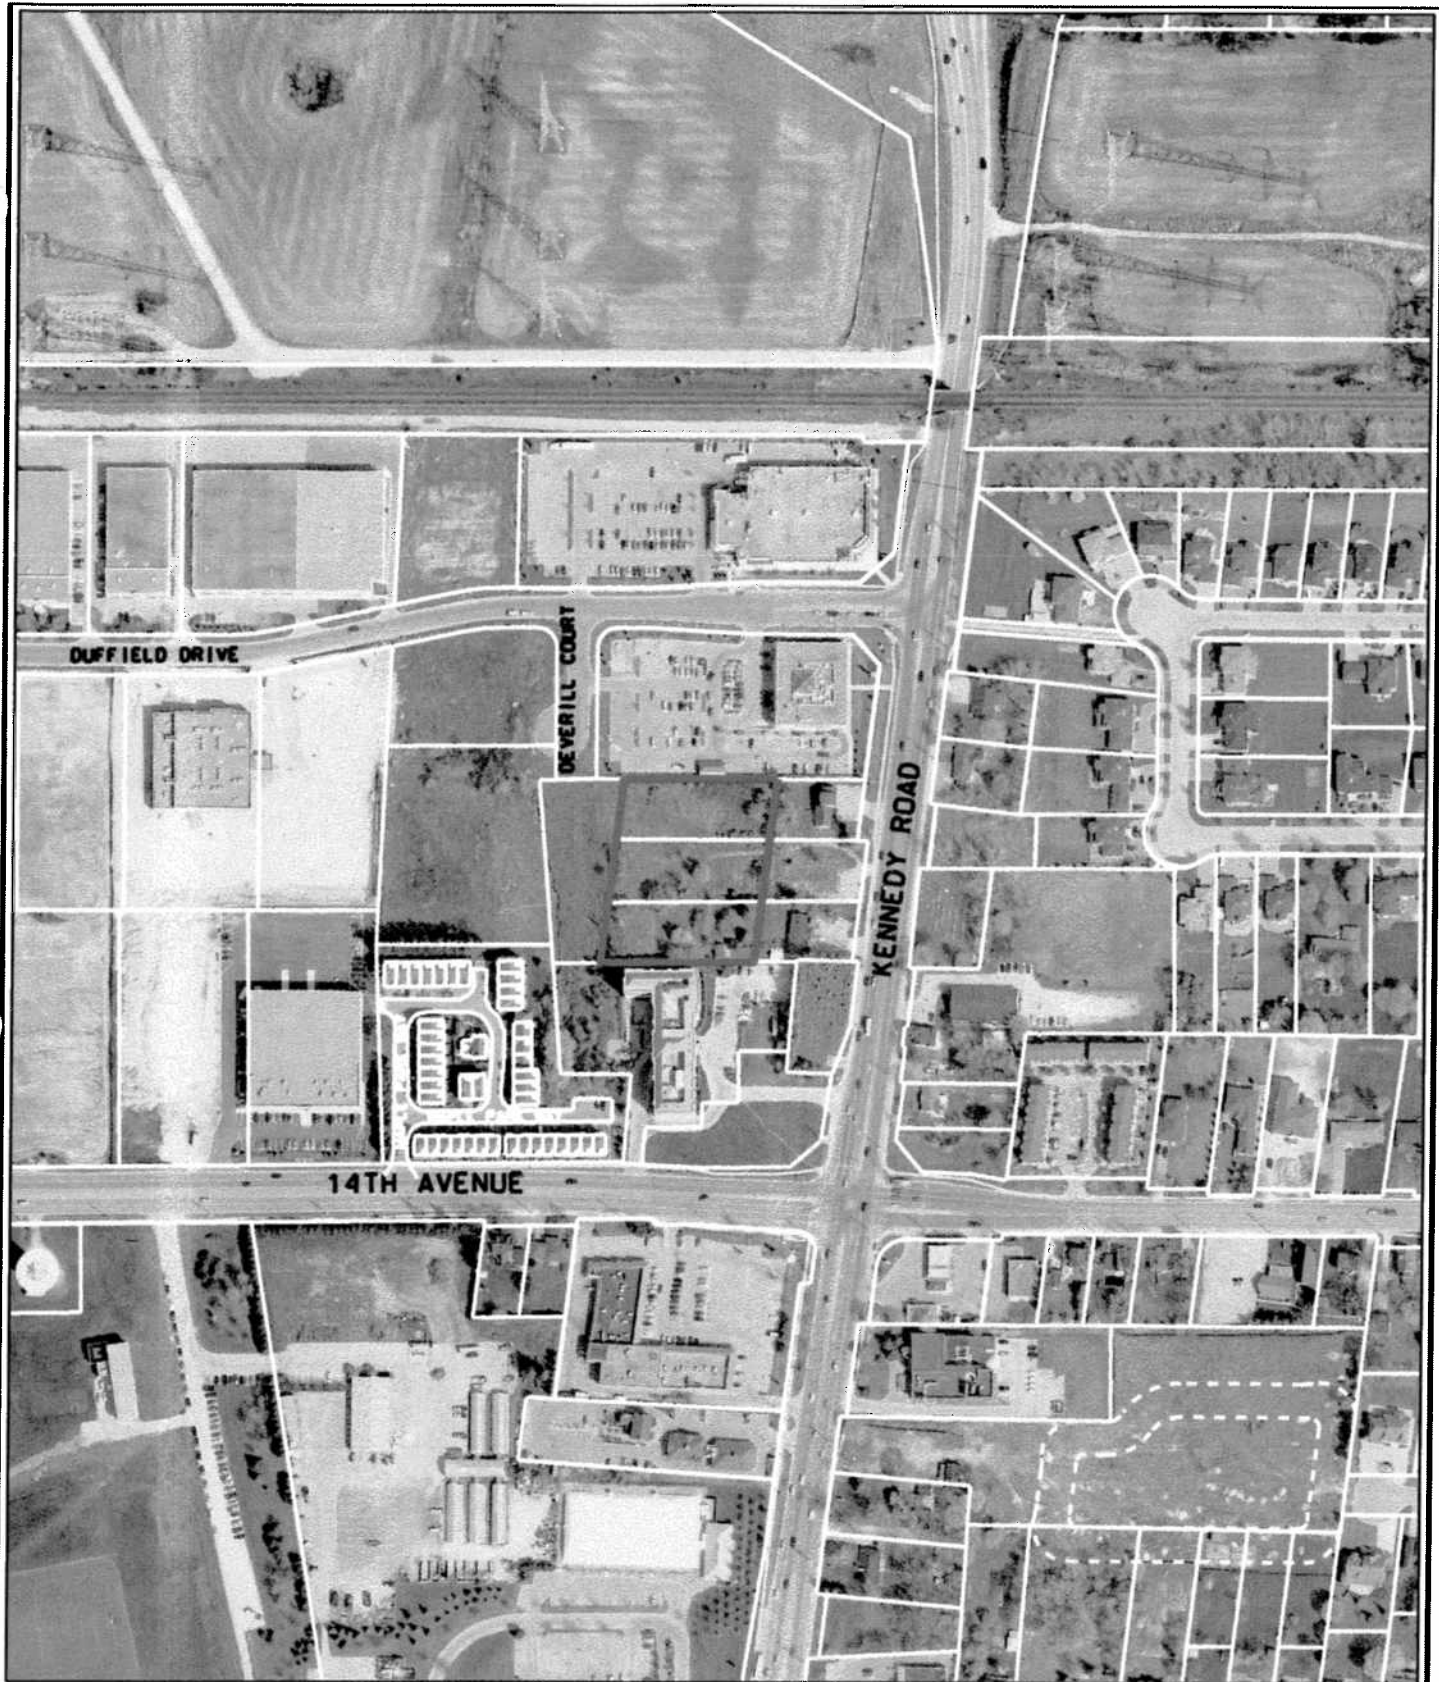

AIR PHOTO 2007

APPLICANT: Kennison Properties Inc. & East Markham Non-Profit Housing Inc.
7792, 7802 and 7812 Kennedy Road

FILE No: SC 08112830



SUBJECT LANDS


DATE: 06/2008



DEVELOPMENT SERVICES COMMISSION DWN BY:REK CHK BY:SH SCALE 1:

FIGURE No.3



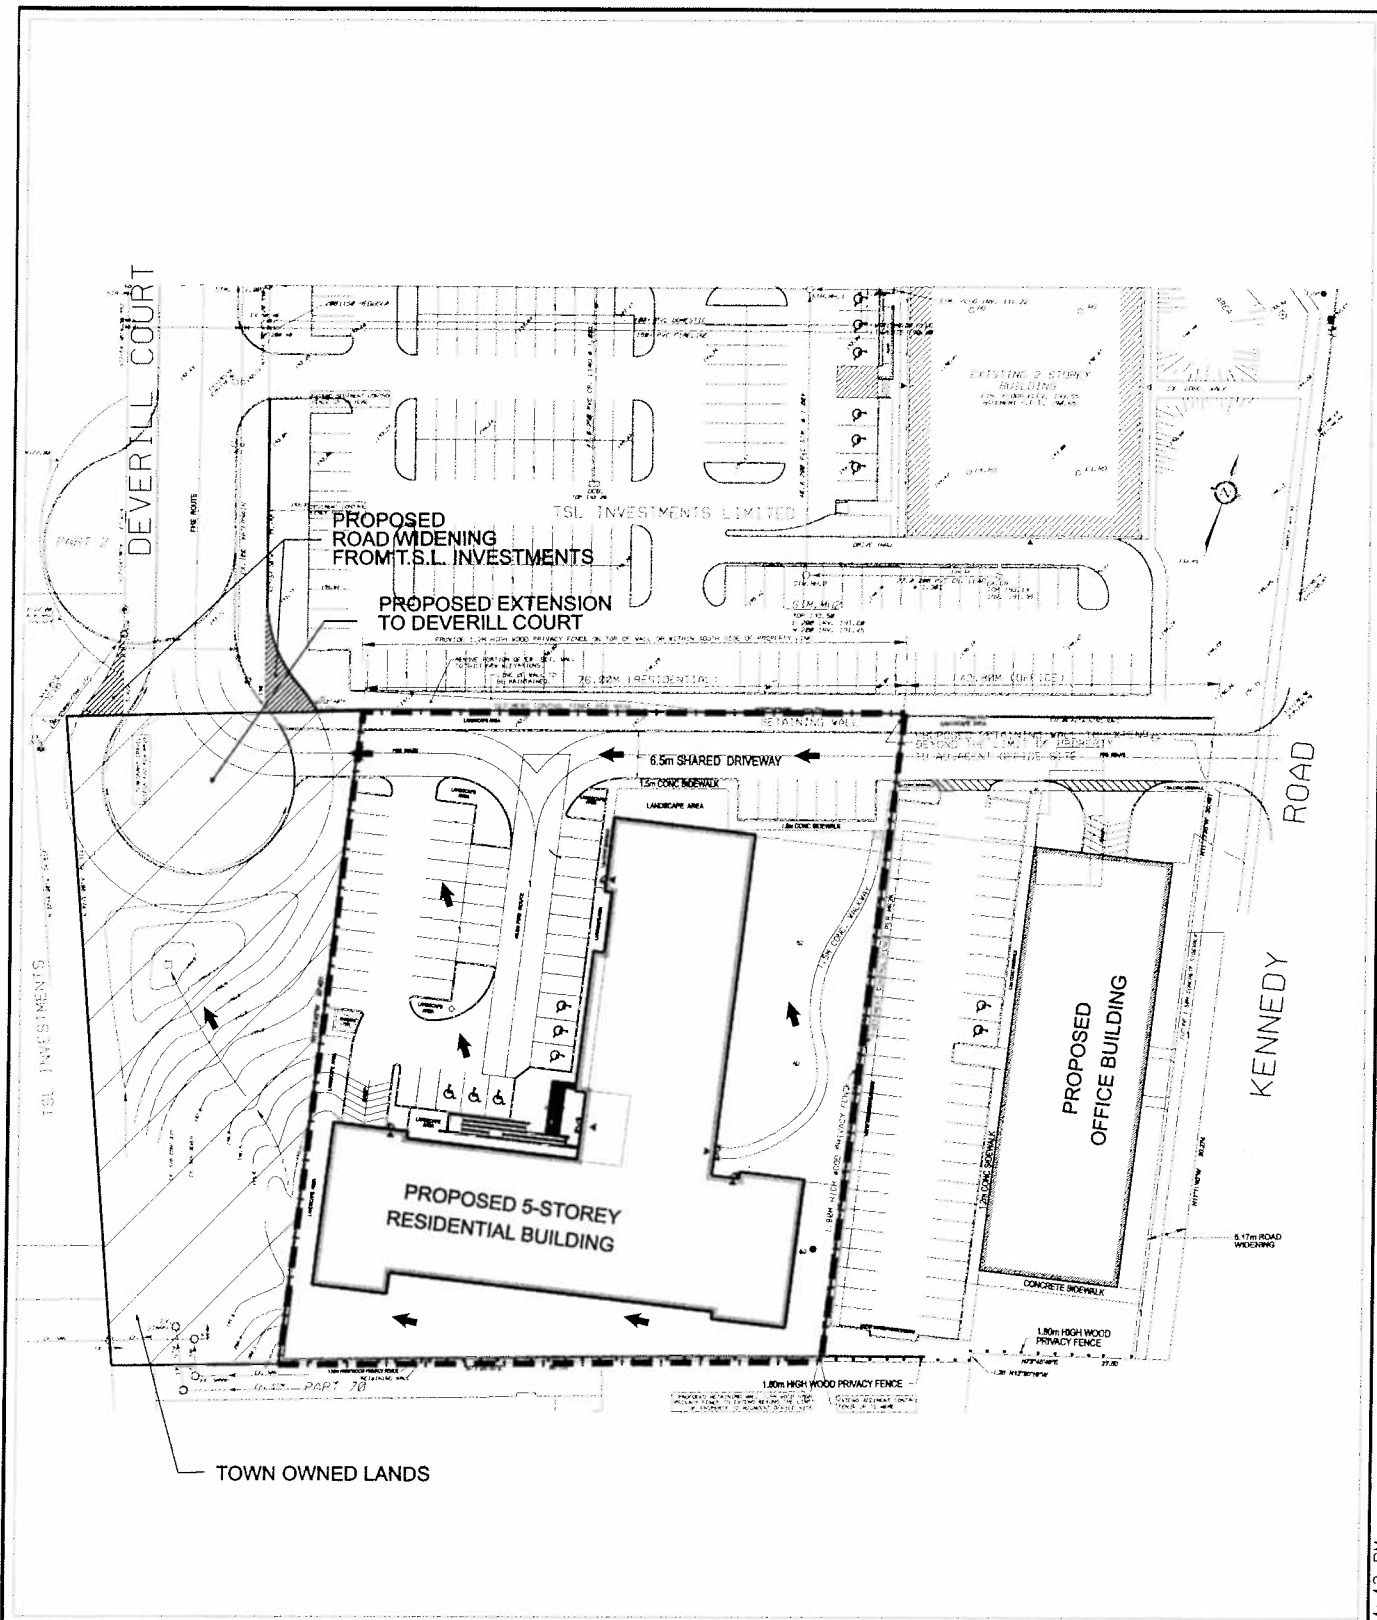


SITE PLAN

APPLICANT: Kennison Properties Inc. & East Markham Non-Profit Housing Inc.
7792, 7802 and 7812 Kennedy Road

FILE No: SC 08112830



DEVELOPMENT SERVICES COMMISSION DWN BY:REK CHK BY:SH SCALE 1:

 


SUBJECT LANDS

DATE: 06/2008


FIGURE No.4

SC08112830_DGN 21/05/2008 2:41:13 PM

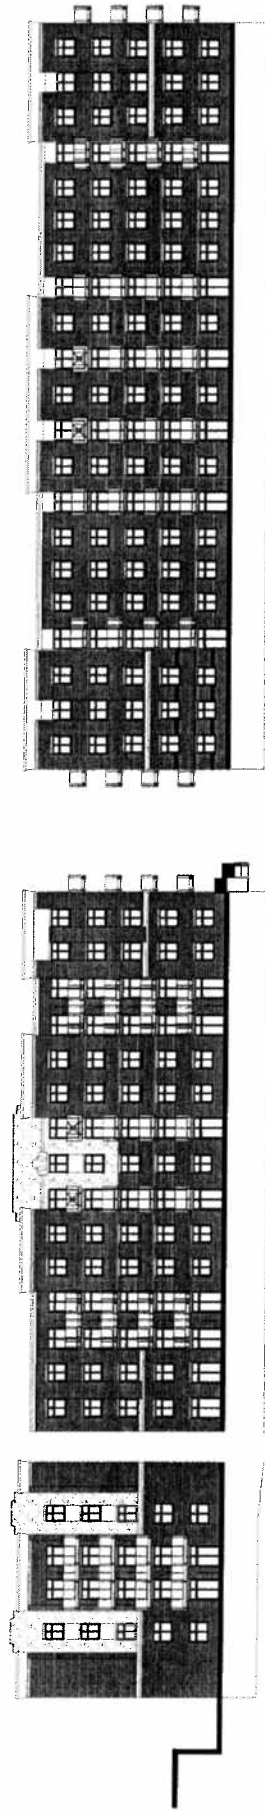

EAST ELEVATION

SOUTH ELEVATION

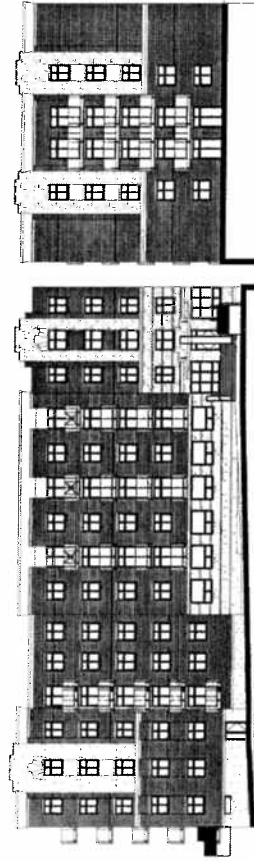

NORTH ELEVATION

WEST ELEVATION

ELEVATIONS

APPLICANT: Kennison Properties Inc. & East Markham Non-Profit Housing Inc.
7792, 7802 and 7812 Kennedy Road

FILE No: SC 08112830



DEVELOPMENT SERVICES COMMISSION

DRAWN BY: REK CHECKED BY: SH SCALE 1:

DATE: 06/20/08

FIGURE No.5