


 SUBJECT LANDS

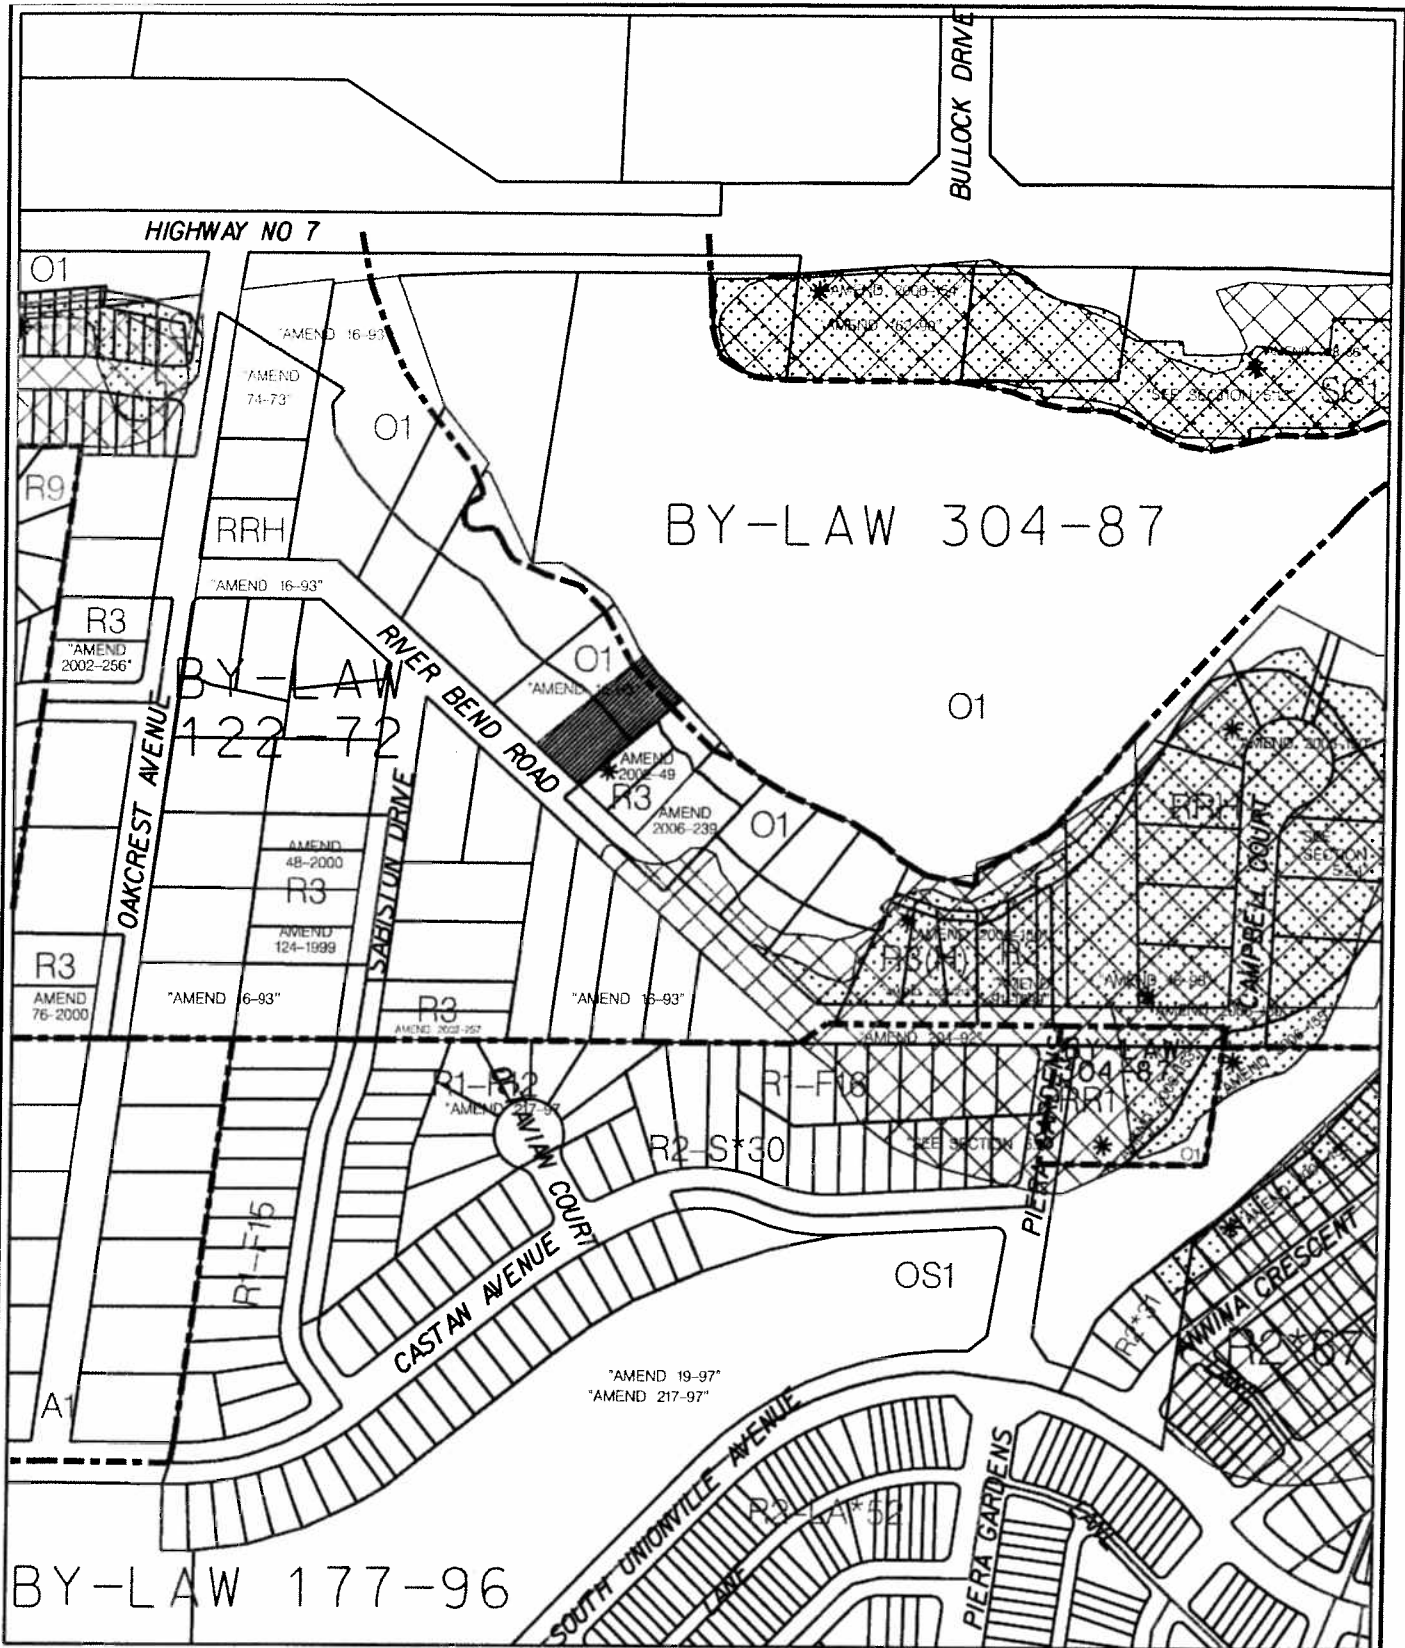

AREA CONTEXT/ZONING

APPLICANT: ROY AND SUSIE HANDAPANGODA
16 RIVERBEND ROAD

FILE No: ZA07133206(SM)



DEVELOPMENT SERVICES COMMISSION

DWN BY: DD

CHK BY: SM


SCALE 1: 4000



SUBJECT LANDS

DATE: 01/03/08

FIGURE No.2

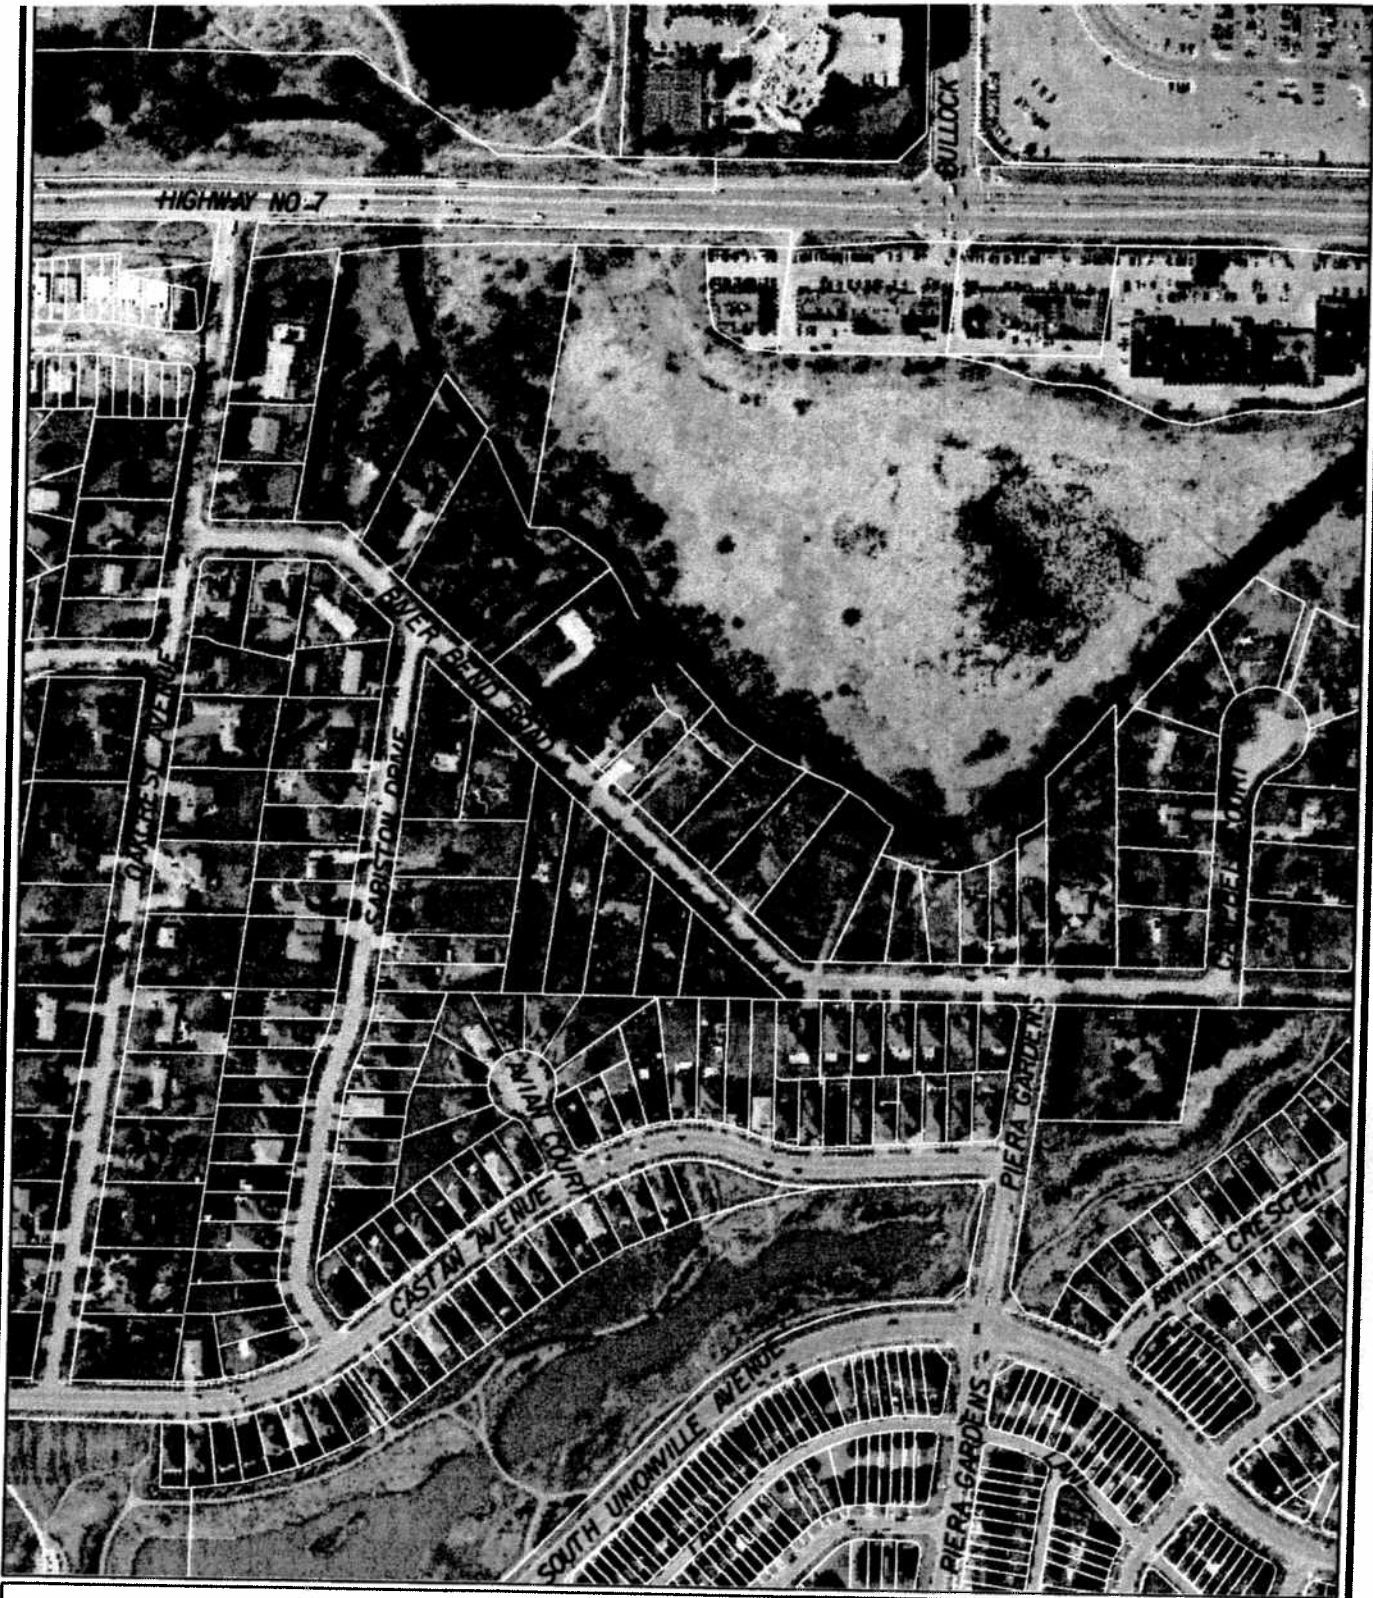

AIR PHOTO (2005)

APPLICANT: ROY AND SUSIE HANDAPANGODA
16 RIVERBEND ROAD

FILE No: ZA07133206(SM)



DEVELOPMENT SERVICES COMMISSION

DWN BY: DD

CHK BY: SM

SCALE 1: 4000




SUBJECT LANDS

DATE: 010308



FIGURE No.3

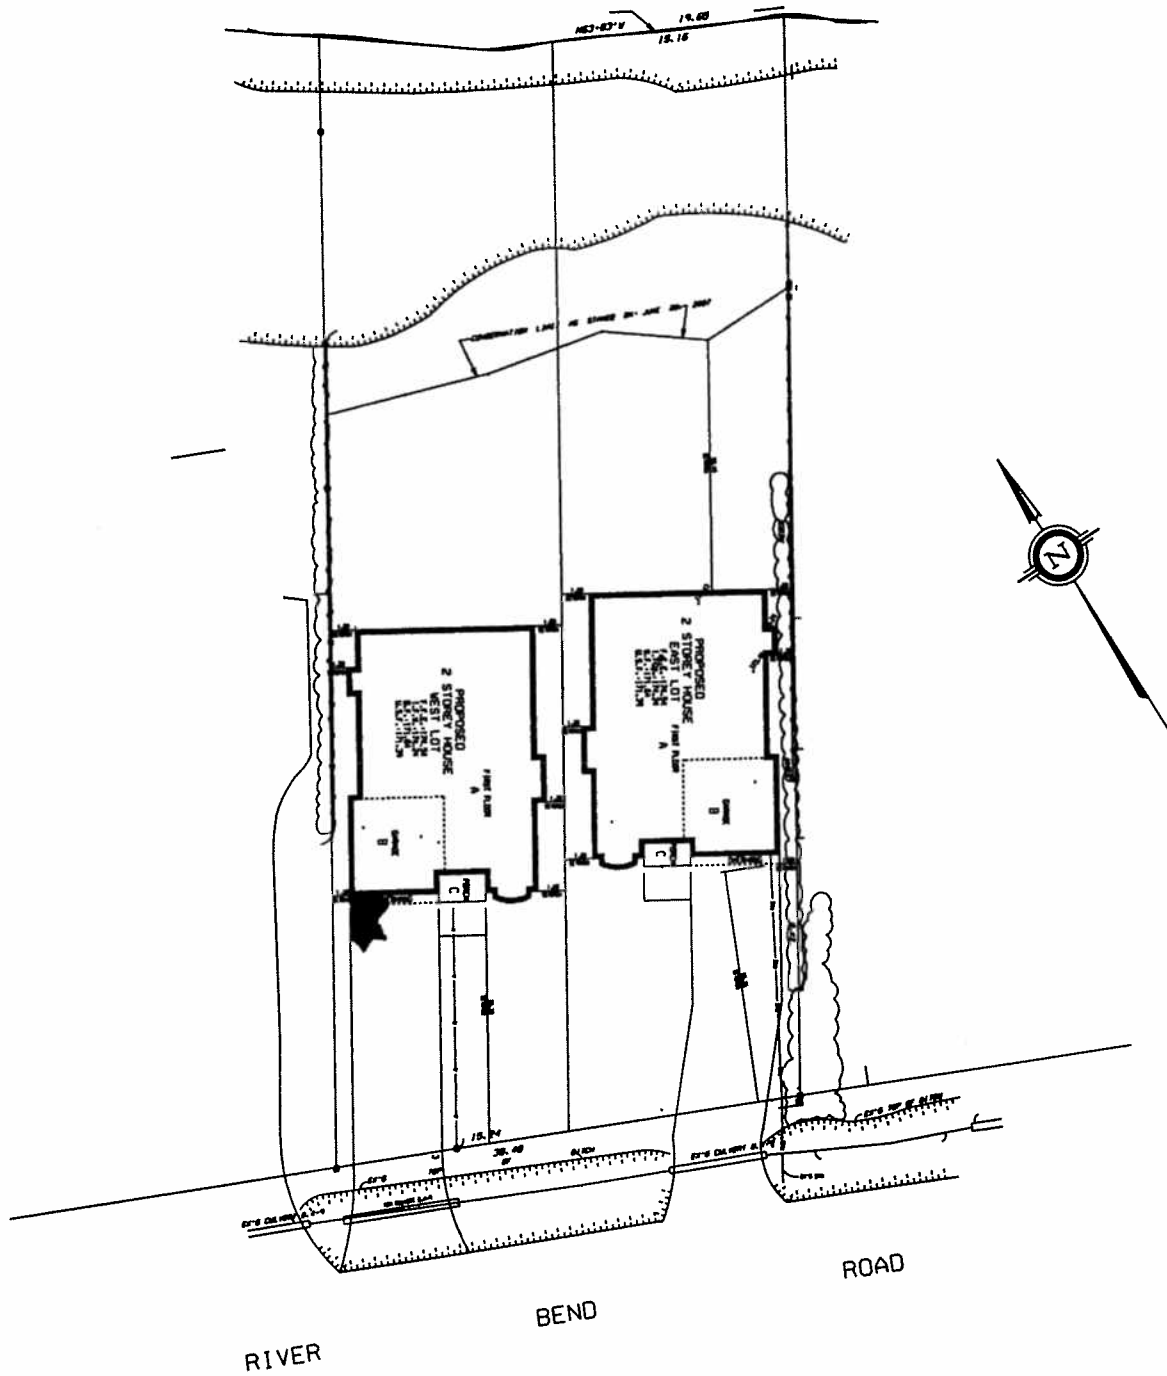

SITE PLAN

APPLICANT: ROY AND SUSIE HANDAPANGODA
16 RIVERBEND ROAD


FILE No: ZA07133206(SM)

DATE: 01/03/08

MARKHAM DEVELOPMENT SERVICES COMMISSION

DWN BY: DD CHK BY: SM SCALE 1:

FIGURE No. 4

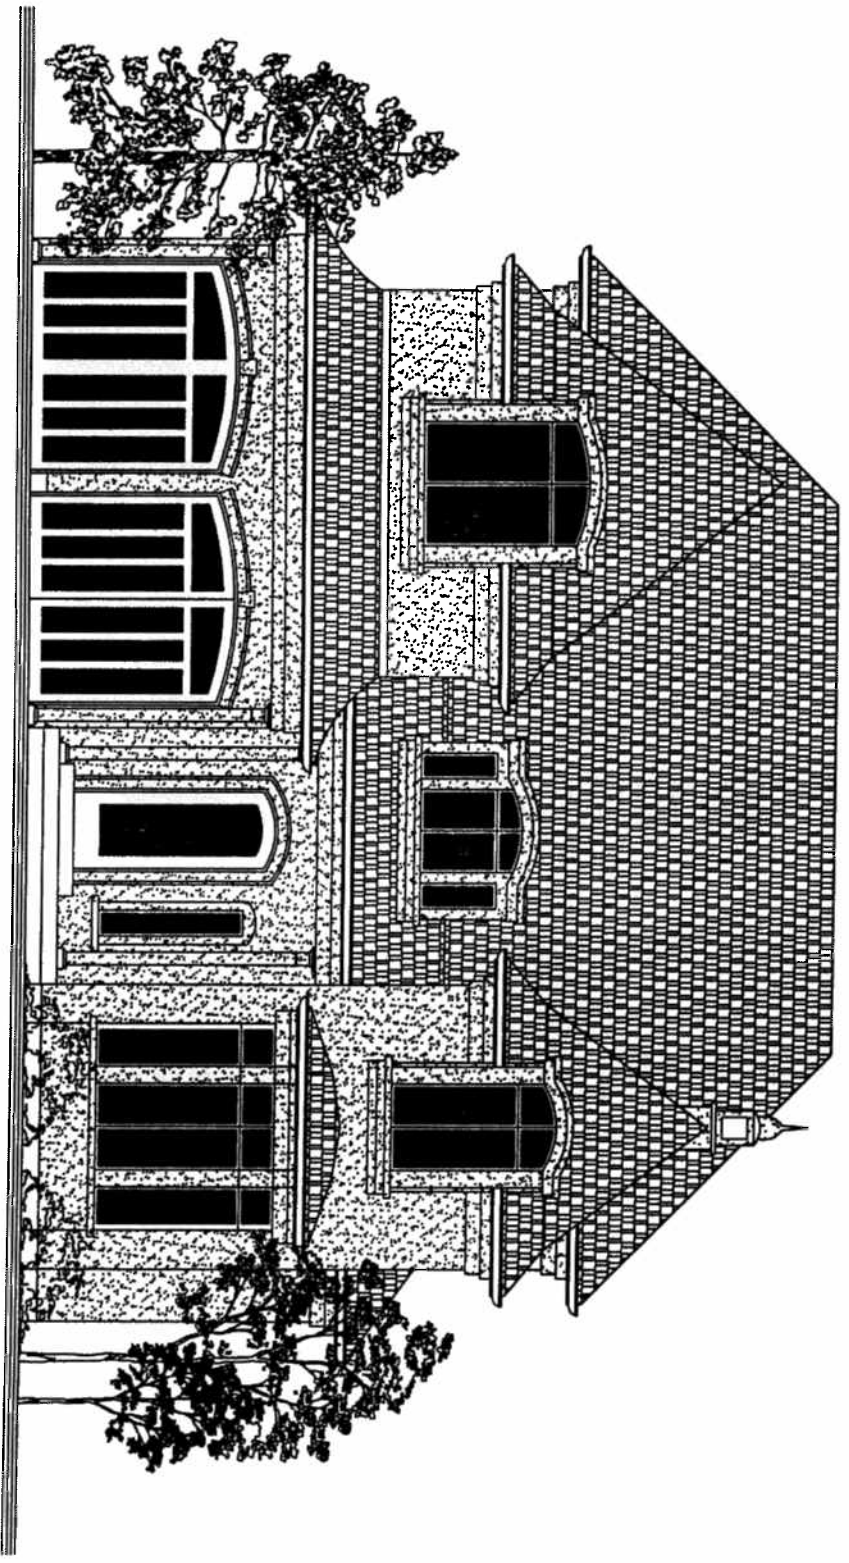

ELEVATION

APPLICANT: ROY AND SUSIE HANDAPANGODA
16 RIVERBEND ROAD

FILE No: ZA07133206




DEVELOPMENT SERVICES COMMISSION

DRAWN BY: SGW CHECKED BY: SM SCALE: 1:

DATE: 090108

FIGURE NO. 5A



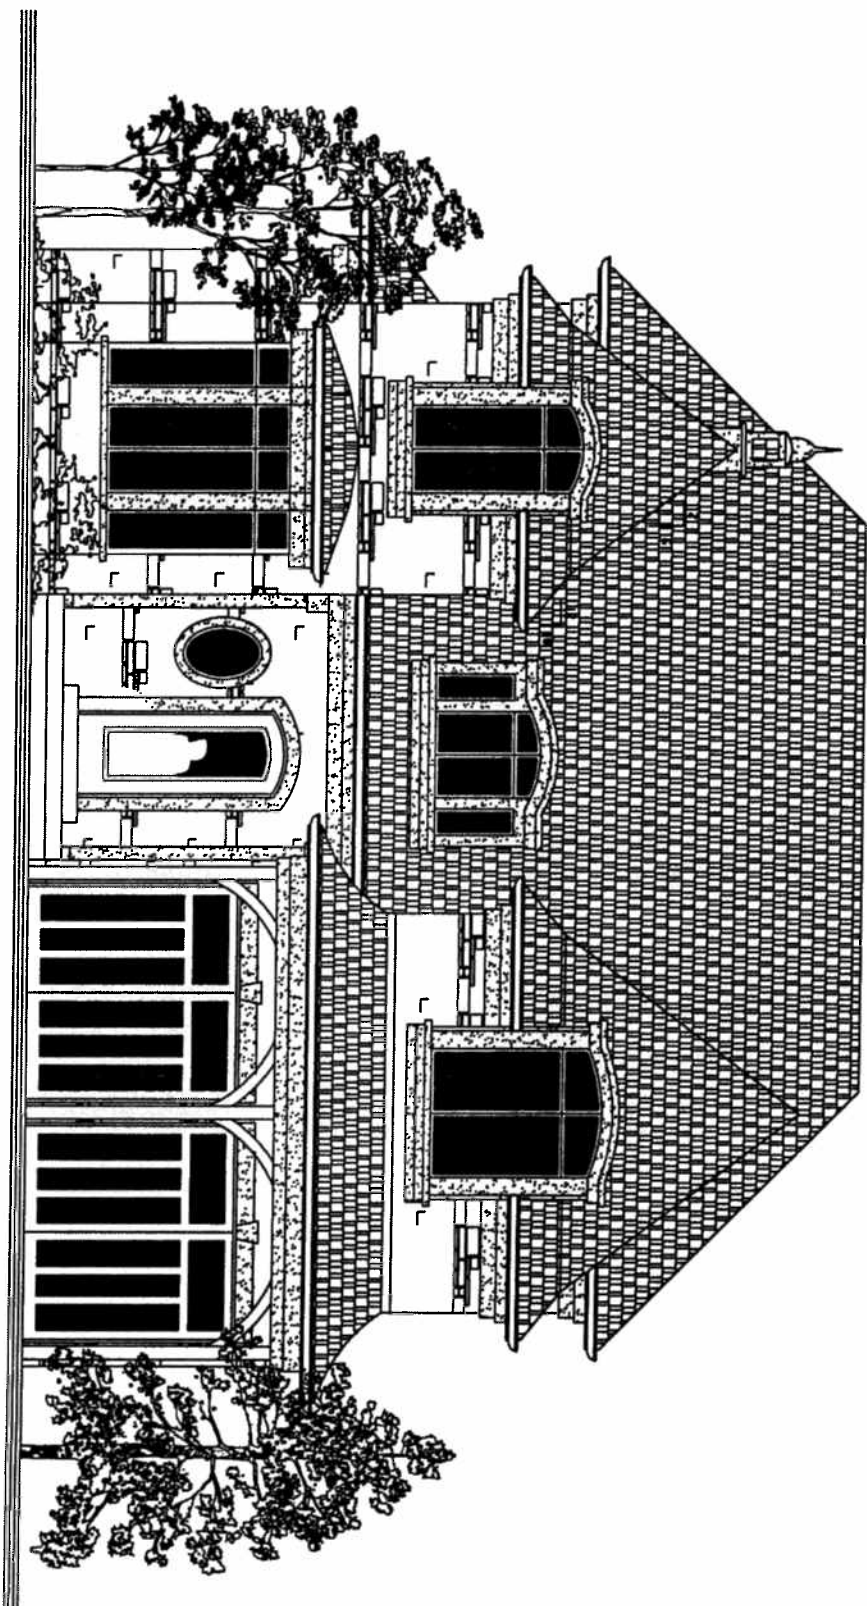

ELEVATION

APPLICANT: ROY AND SUSIE HANDAPANGODA
16 RIVERBEND ROAD

FILE No: ZA07133206



DEVELOPMENT SERVICES COMMISSION

DRAWN BY: SGW CHECKED BY: SM

SCALE: 1:

DATE: 09/01/08

FIGURE NO. 5B