



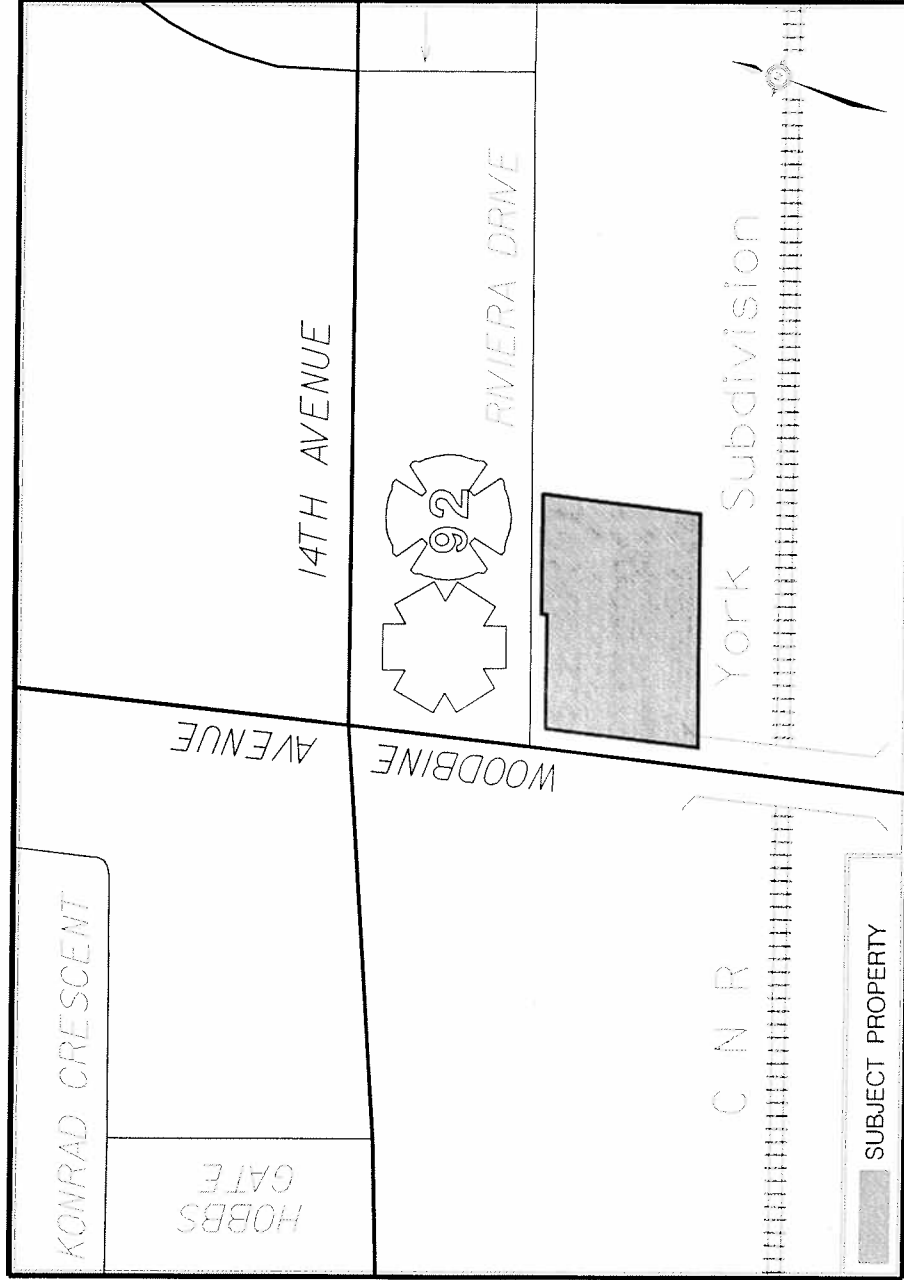

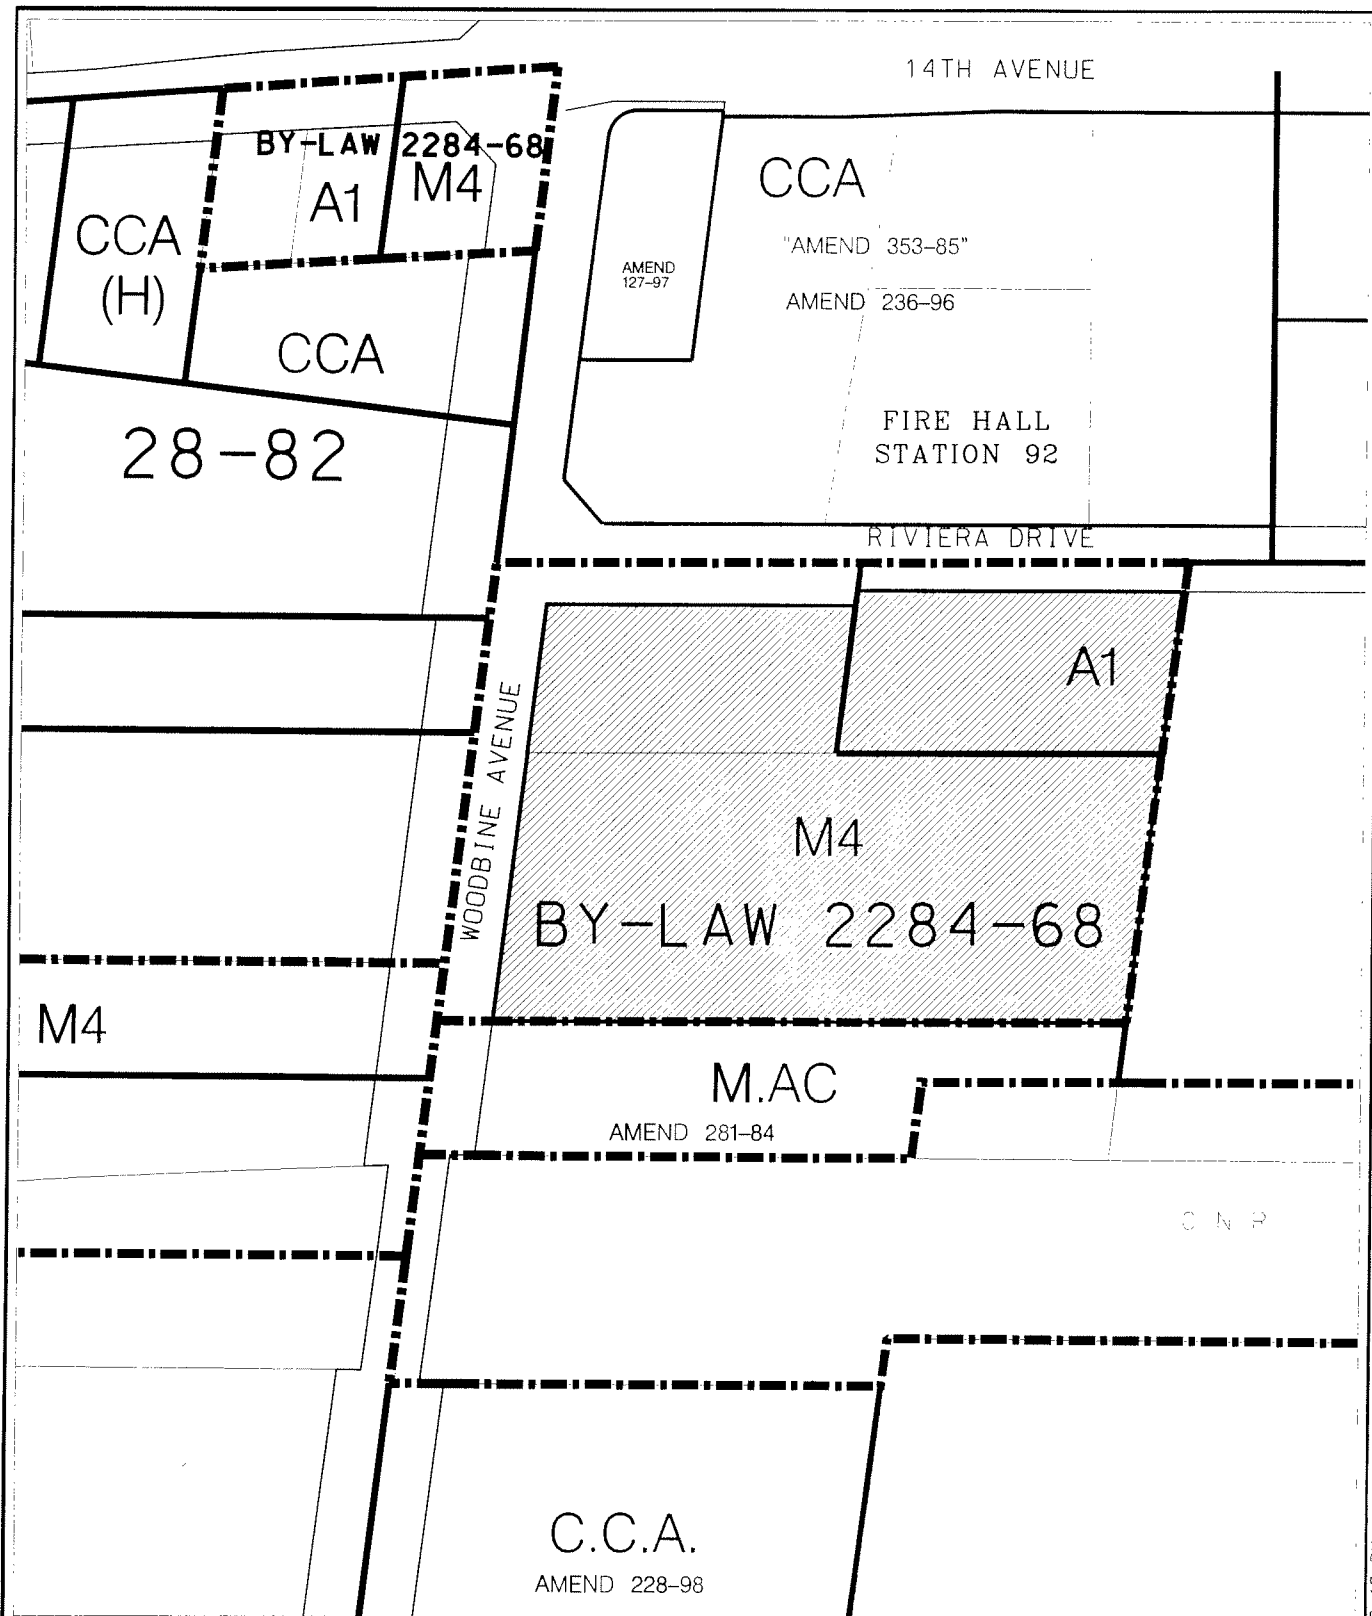

AREA CONTEXT /ZONING

APPLICANT: DUFFERIN CONCRETE
7655 WOODBINE AVENUE

FILE No: ZA. 06132837 & OP. 06132795 (SH)



DEVELOPMENT SERVICES COMMISSION

DWN BY: CPW

CHK BY: SH

SCALE 1:



SUBJECT PROPERTY

DATE: 07/01/12

FIGURE No.2


OP06132795.dgn 25/01/2007 2:19:16 PM



AIR PHOTO

APPLICANT: DUFFERIN CONCRETE
7655 WOODBINE AVENUE

FILE No: ZA. 06132837 & OP. 06132795 (SH)

 

SUBJECT PROPERTY

DATE: 07/01/12




DEVELOPMENT SERVICES COMMISSION

DWN BY: CPW

CHK BY: SH

SCALE 1:

FIGURE No.3

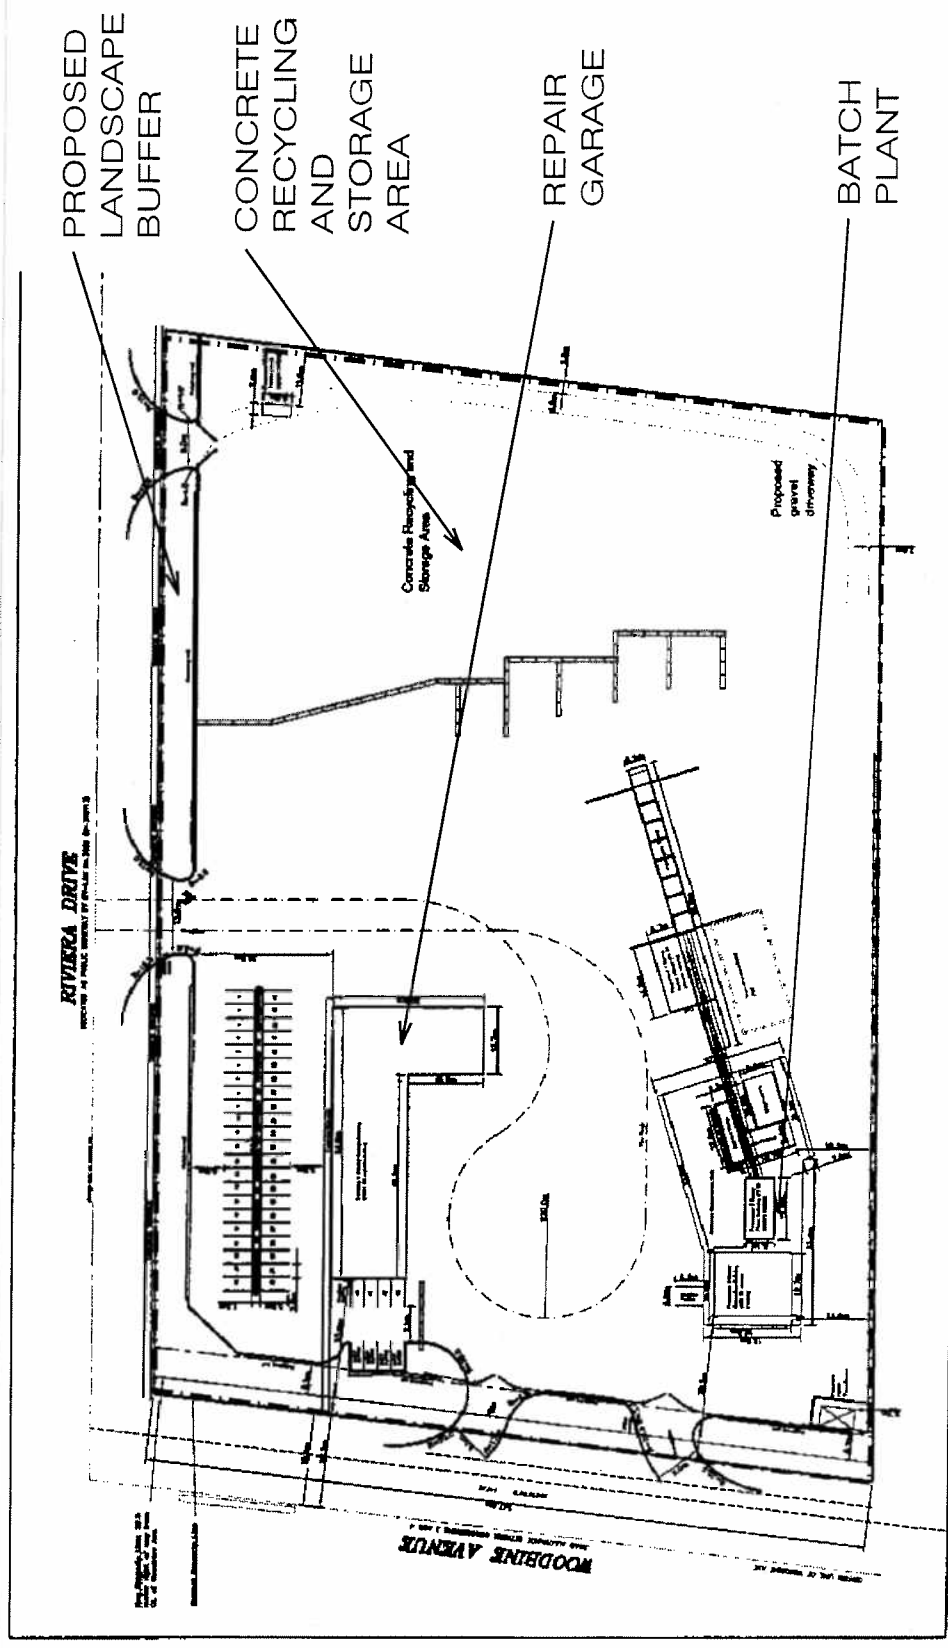

SITE PLAN

APPLICANT: DUFFERIN CONCRETE
7655 WOODBINE AVENUE

FILE No: ZA06132837;OP06132795(SH)



DEVELOPMENT SERVICES: COMMISSION

SUBJECT LANDS

DATE: 01/30/07

FIGURE No.4

DRAWN BY: DD CHECKED BY: SH SCALE 1:

Existing




6

Dufferin Concrete

Concrete Plants Modernization

January 18, 2007

Proposed

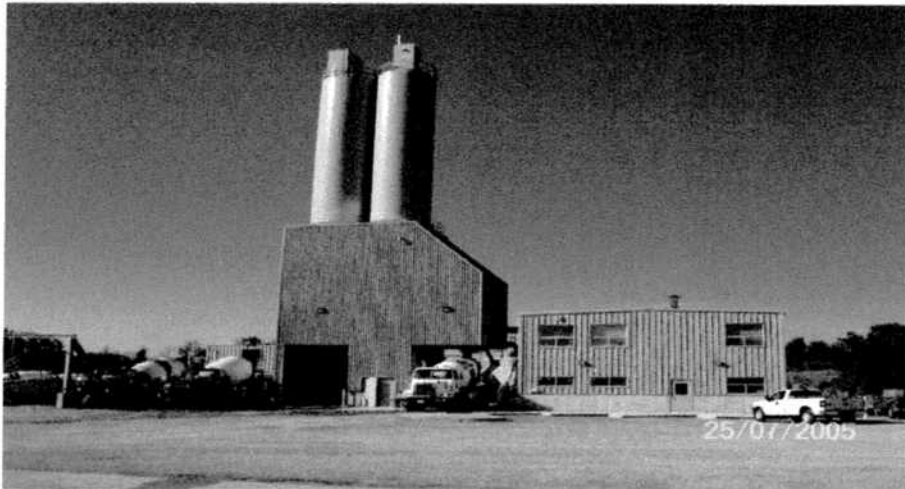

7

Dufferin Concrete

Concrete Plants Modernization

January 18, 2007

EXISTING AND PROPOSED CONCRETE BATCHING PLANT

APPLICANT: DUFFERIN CONCRETE
7655 WOODBINE AVENUE

FILE No: ZA. 06132837 & OP. 06132795 (SH)

DATE: 07/01/12



DEVELOPMENT SERVICES COMMISSION


DWN BY: CPW

CHK BY: SH

SCALE 1:

FIGURE No.5

Proposed Landscape – Woodbine Ave. And Riviera Dr.

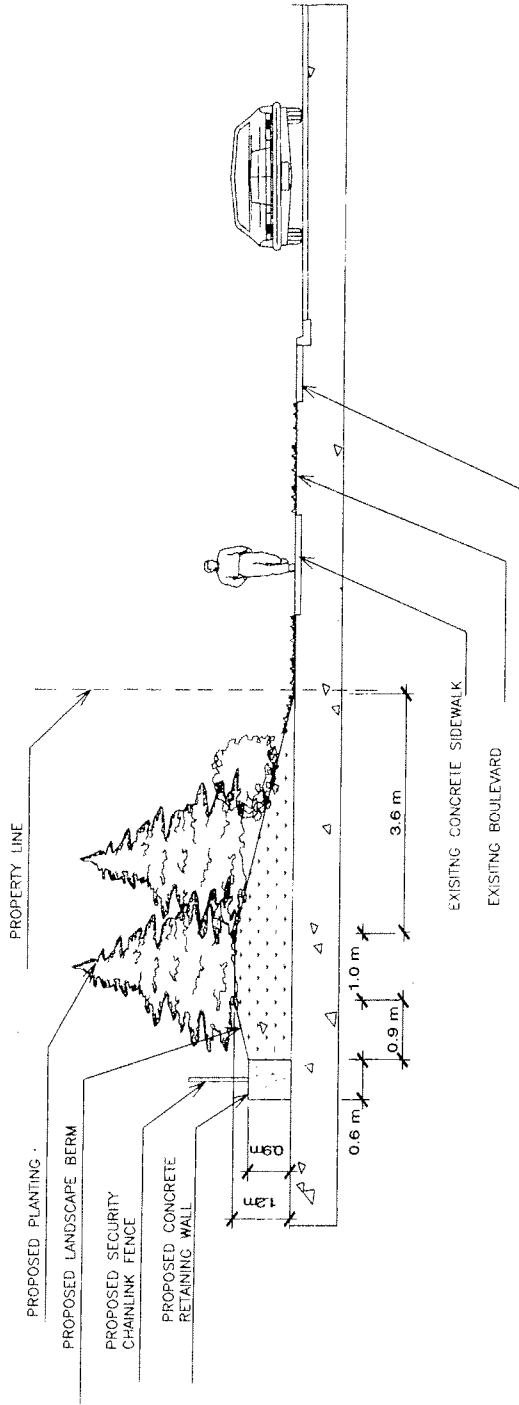

PROPOSED LANDSCAPE BUFFER

APPLICANT: DUFFERIN CONCRETE
7655 WOODBINE AVENUE

FILE No: ZA. 06132837 & OP. 06132795 (SH)




DEVELOPMENT SERVICES COMMISSION

DRAWN BY: CPW CHECKED BY: SH SCALE 1:

DATE: 07/01/2

FIGURE No.6

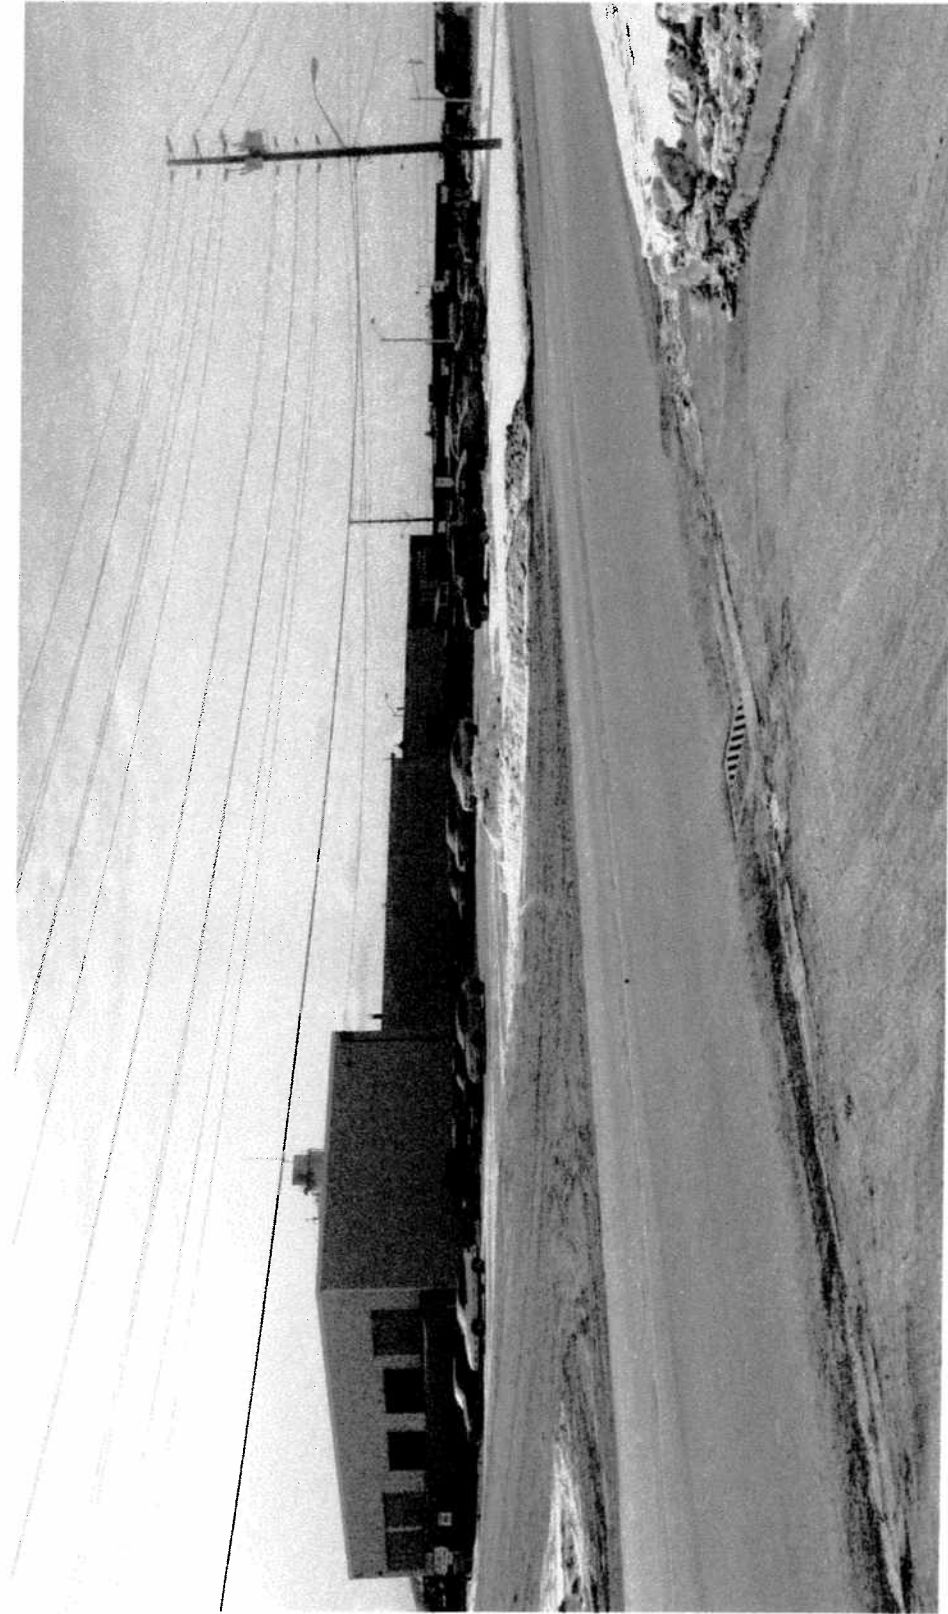

EXISTING REPAIR GARAGE

APPLICANT: DUFFERIN CONCRETE
7655 WOODBINE AVENUE

FILE No: ZA. 06132837 & OP. 06132795 (SH)



DEVELOPMENT SERVICES COMMISSION

DRAWN BY: CPW CHECKED BY: SH SCALE 1:

DATE: 07/01/12

FIGURE No. 7