


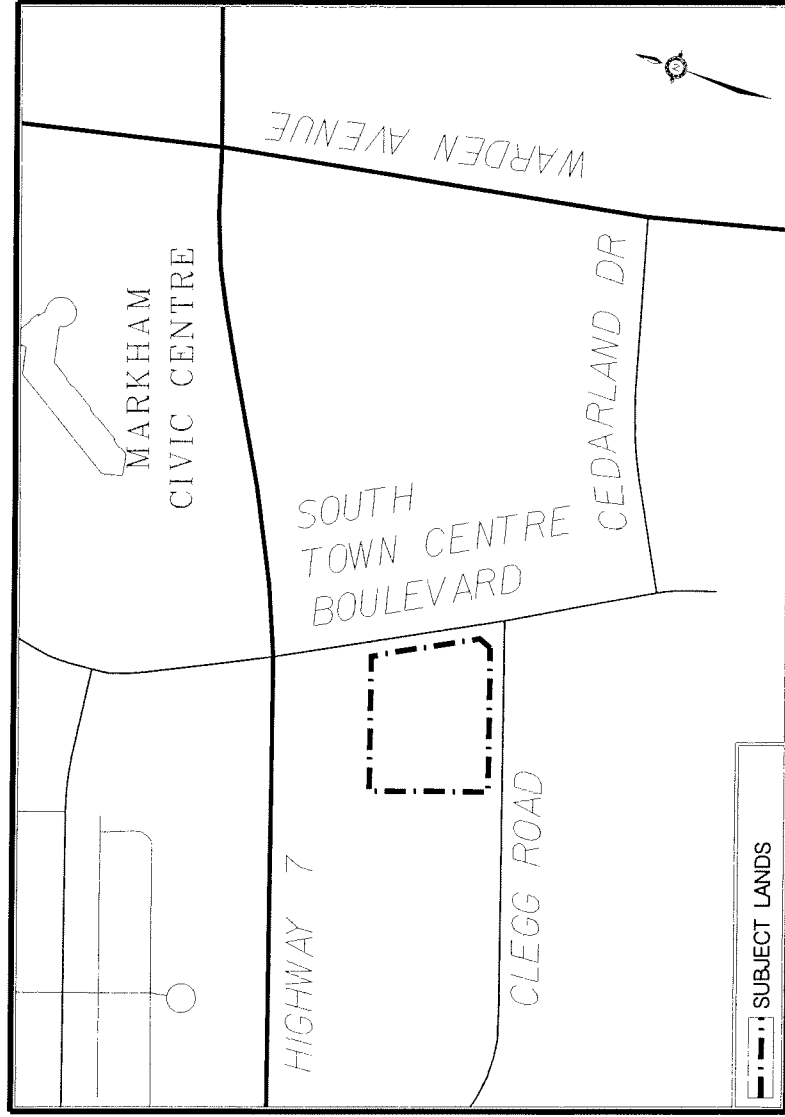

AREA CONEXT/ZONING

APPLICANT: TIMES INVESTMENTS LIMITED
 NW CORNER OF SOUTH TOWN CENTRE BLVD
 AND CLEGG ROAD

FILE No: SC04011279(SH)





DEVELOPMENT SERVICES COMMISSION


DATE: 10/11/06

DRAWN BY: DD CHECKED BY: SH SCALE 1: 4000

FIGURE No.2

 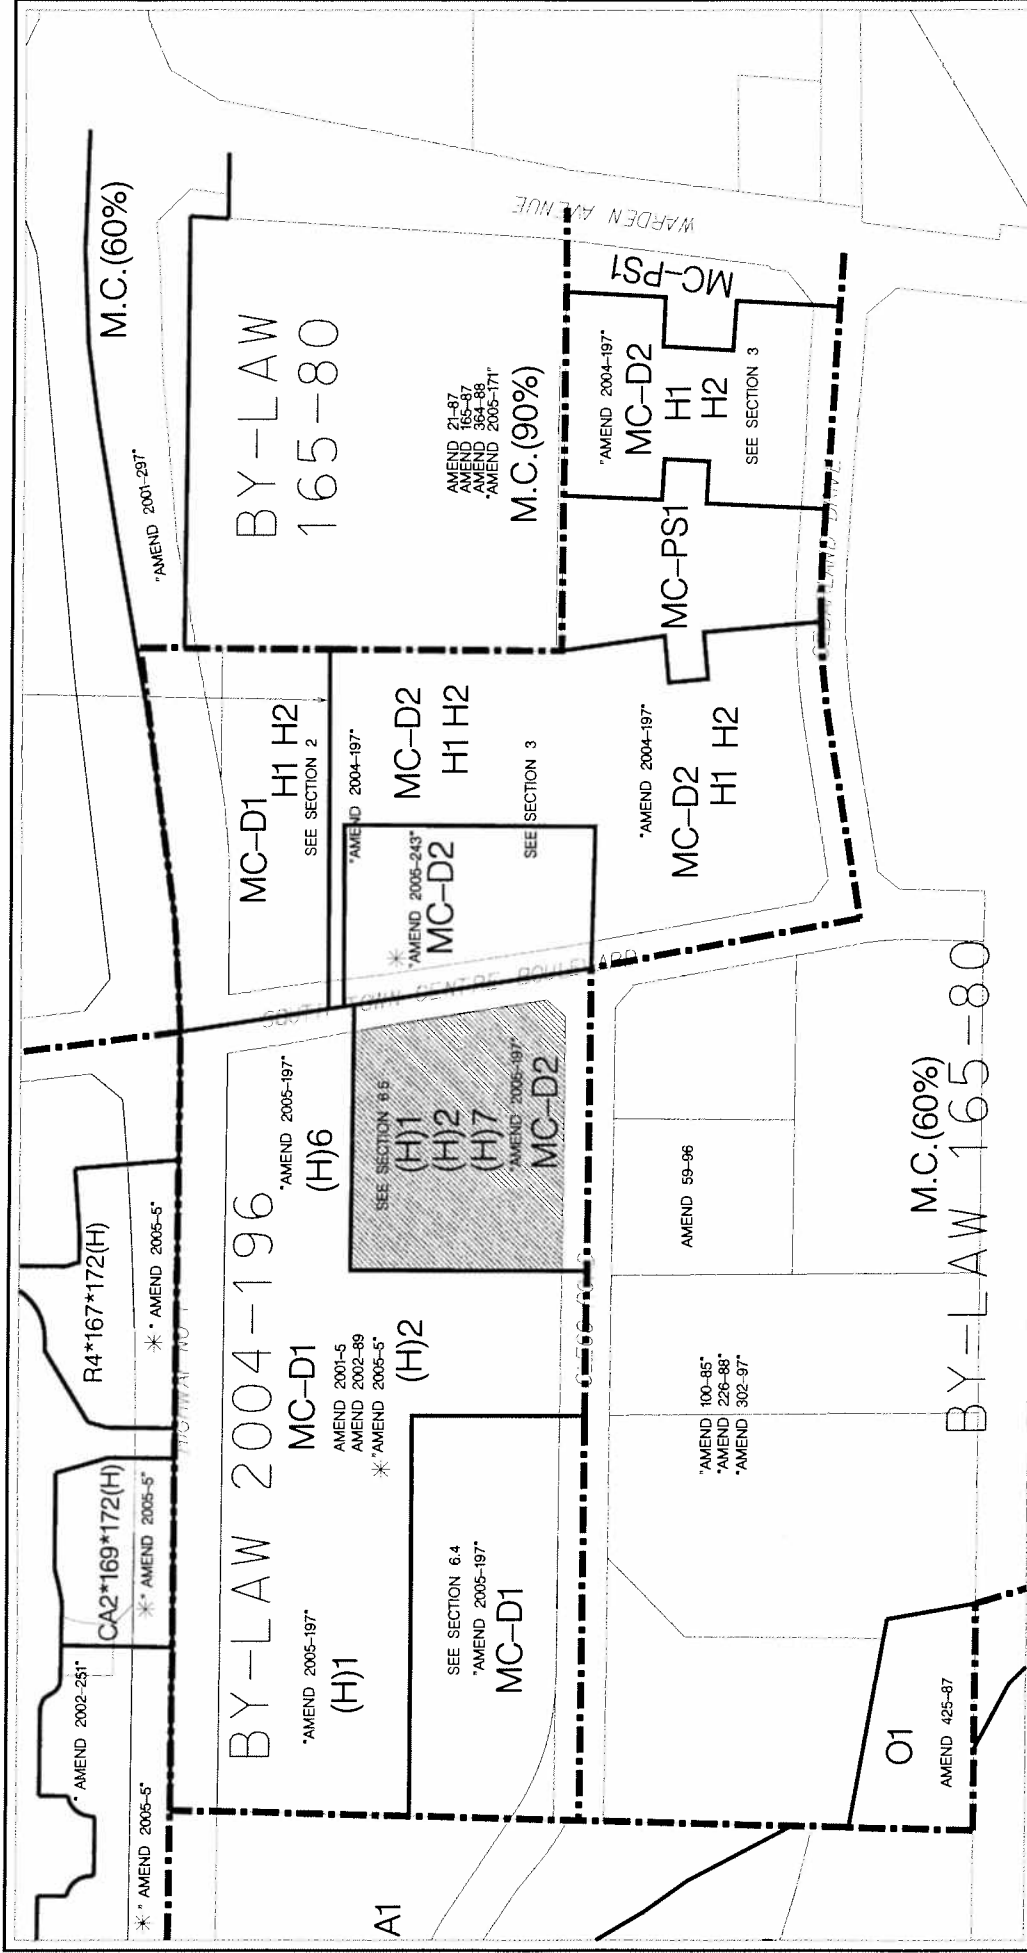

SUBJECT LANDS

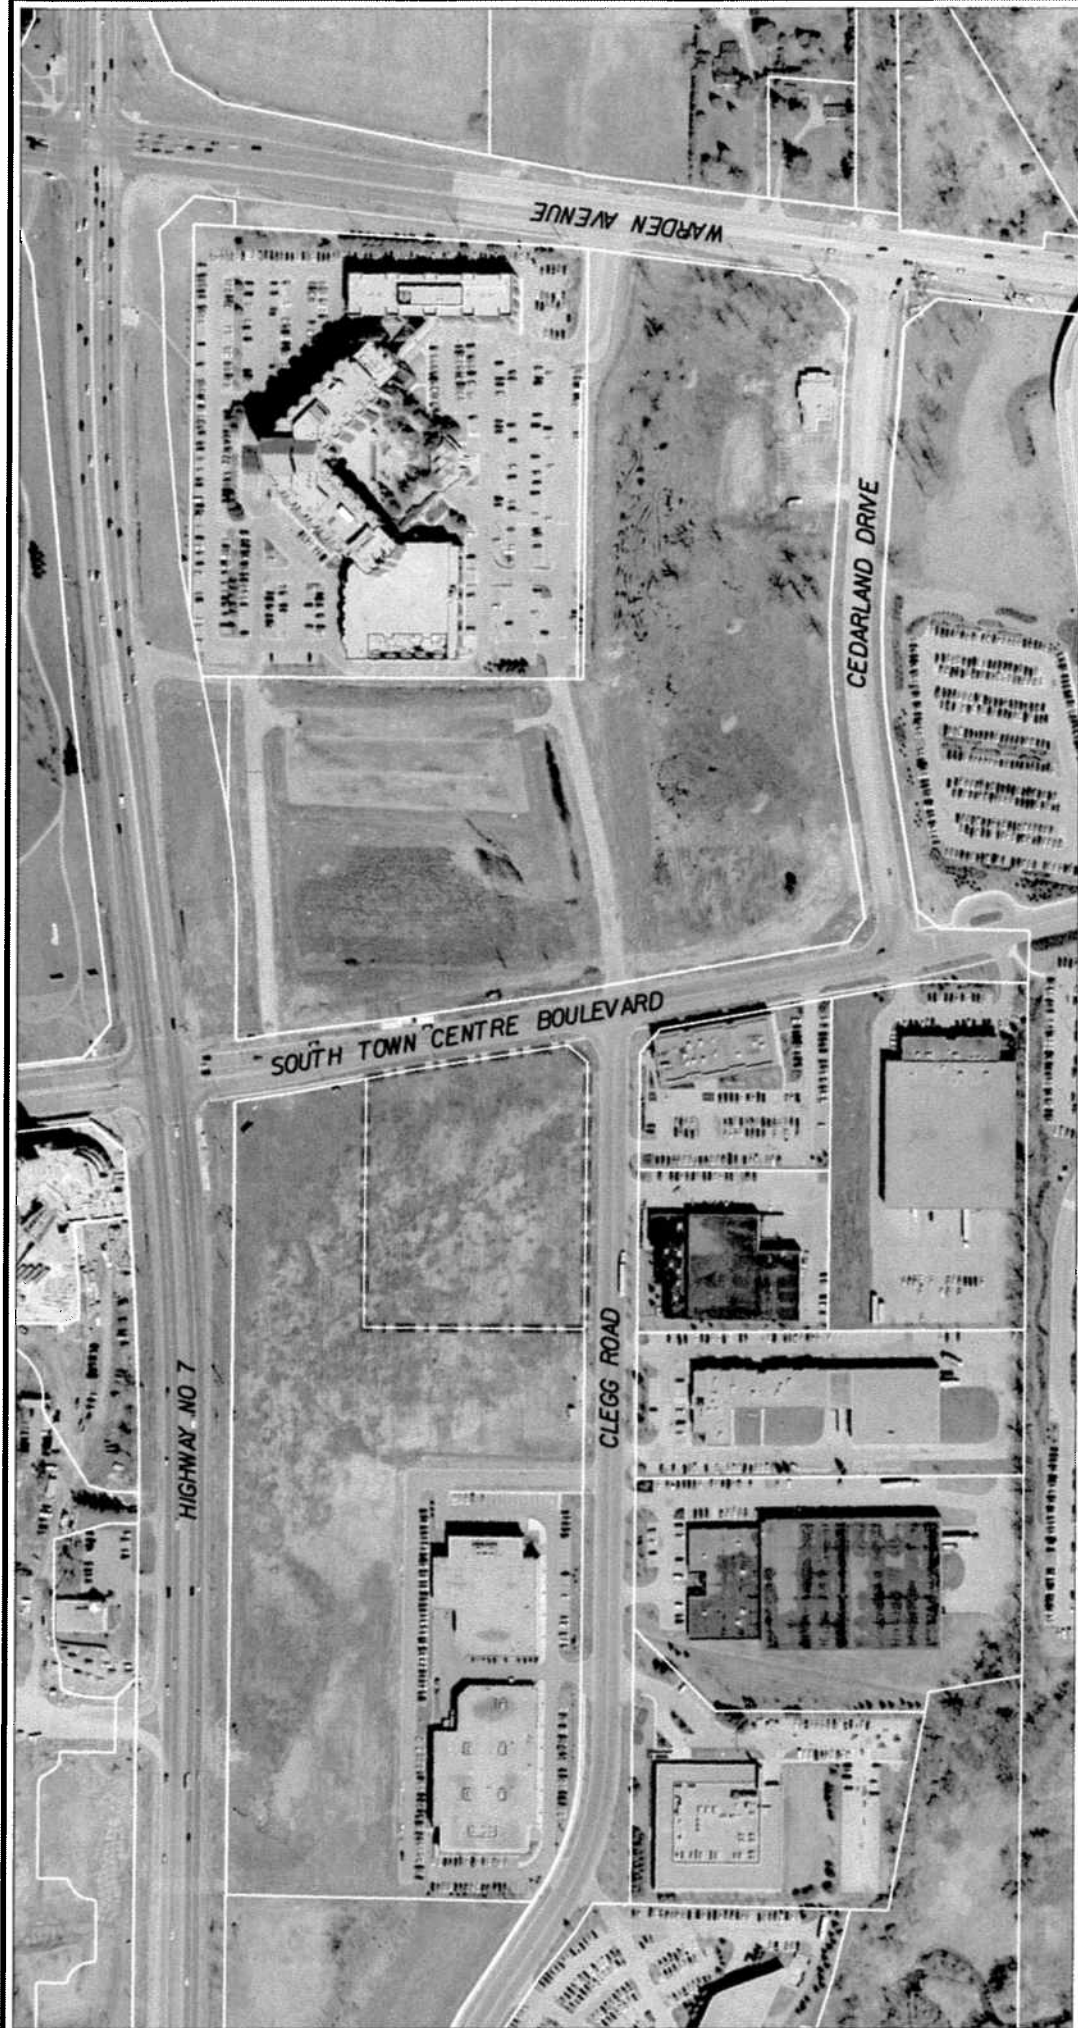


AIR PHOTO 2005

APPLICANT: TIMES INVESTMENTS LIMITED
NW CORNER OF SOUTH TOWN CENTRE BLVD
AND CLEGG ROAD

FILE No: SC04011279(SH)



DEVELOPMENT SERVICES COMMISSION

 

DATE: 10/1/06

FIGURE No.3

DRAWN BY: DD CHECKED BY: SH SCALE 1:

SITE PLAN

APPLICANT: TIMES INVESTMENTS LIMITED
 NW CORNER OF SOUTH TOWN CENTRE BLVD
 AND CLEGG ROAD

FILE No: SC04011279(SH)



DEVELOPMENT SERVICES COMMISSION

DATE: 10/1/06

DRAWN BY: DD CHECKED BY: SH SCALE 1:


FIGURE No.4


SUBJECT LANDS




SOUTH TOWN CENTRE BLVD.

CLEGG ROAD

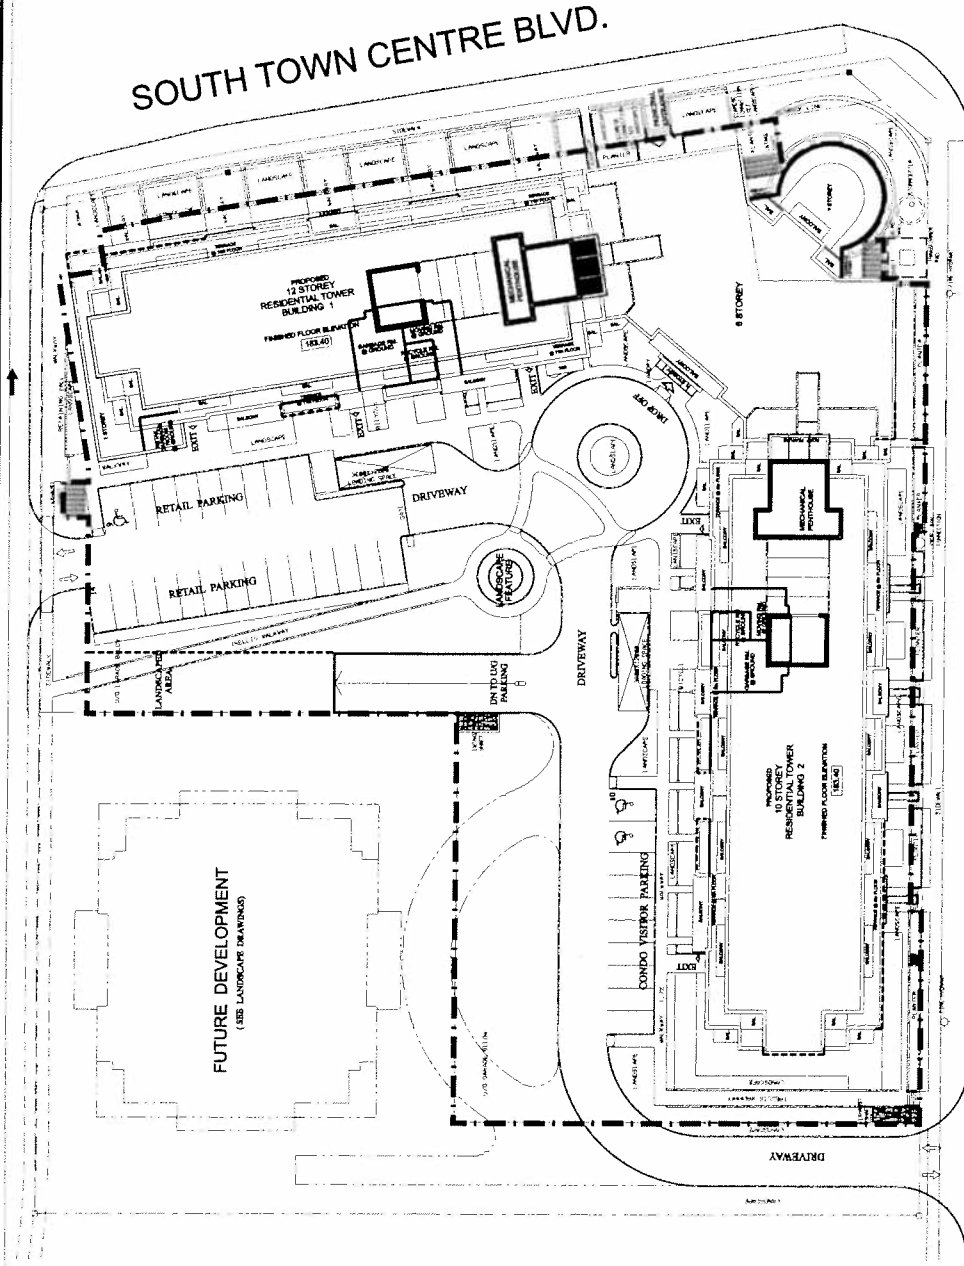

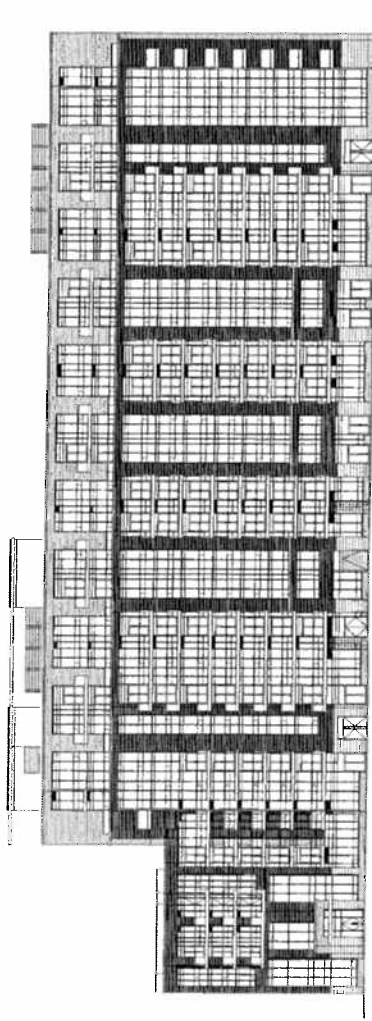

NORTH CLEGG ROAD TOWER

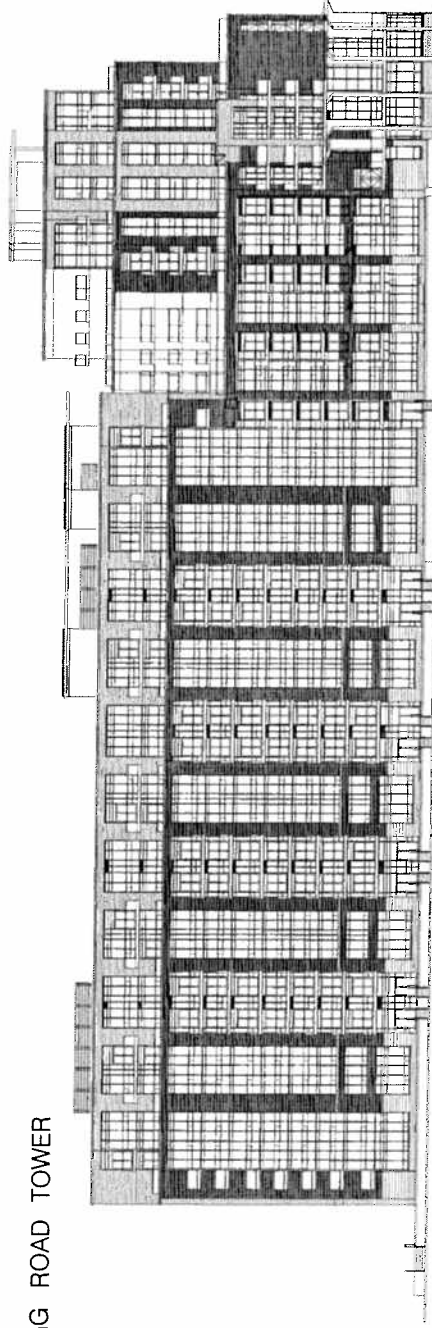

SOUTH CLEGG ROAD TOWER

ELEVATIONS

APPLICANT: TIMES INVESTMENTS LIMITED
 NE CORNER OF SOUTH TOWN CENTRE BLVB.
 AND CLEGG ROAD

FILE No: SC04011279(SH)




DEVELOPMENT SERVICES COMMISSION

DRAWN BY: DD CHECKED BY: SH

DATE: 10/2006

FIGURE No.5

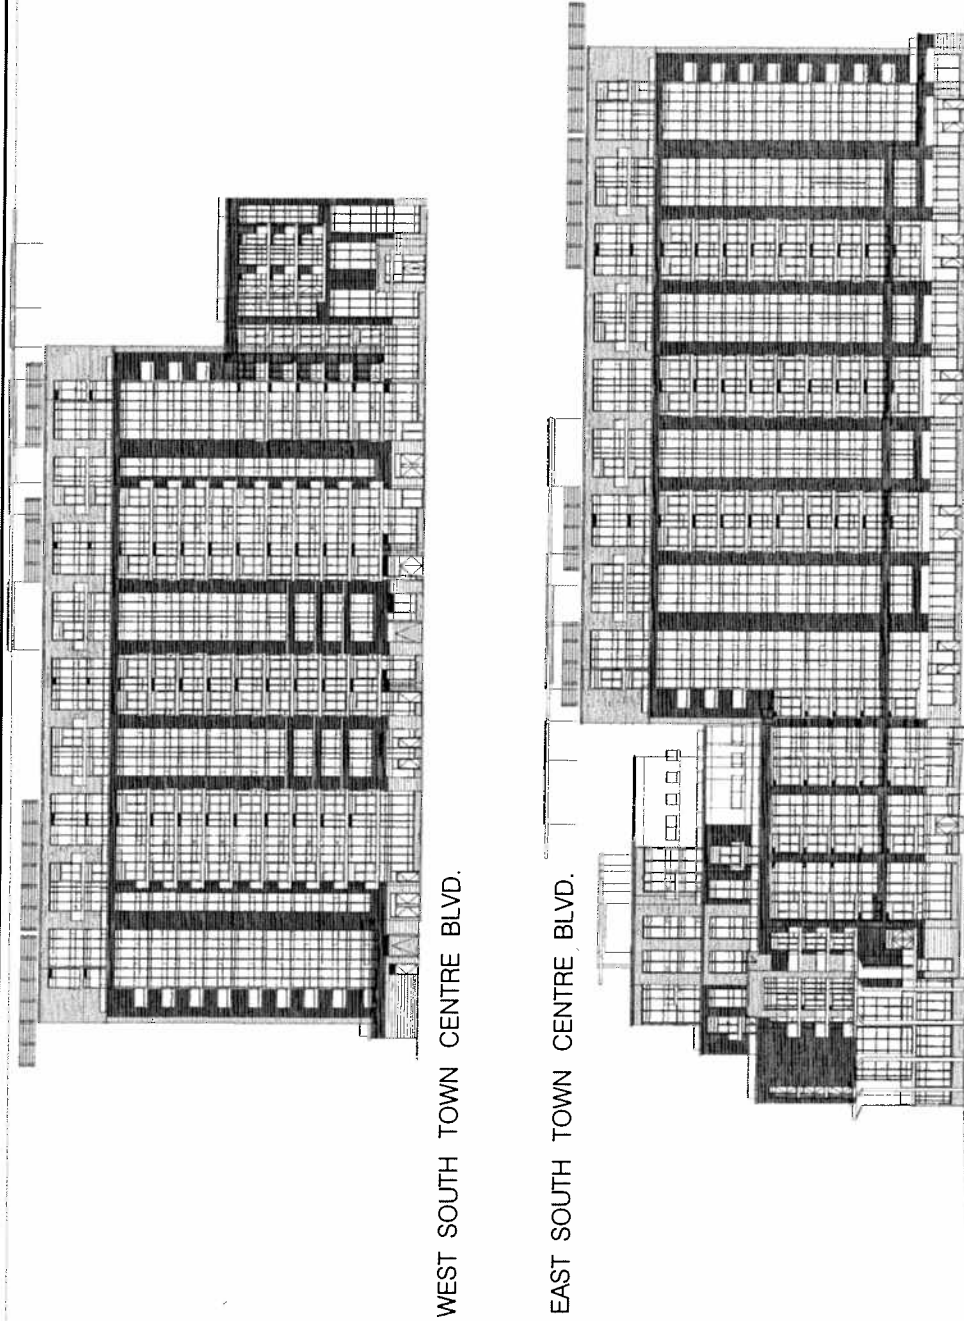

WEST SOUTH TOWN CENTRE BLVD.

EAST SOUTH TOWN CENTRE BLVD.

ELEVATIONS

APPLICANT: TIMES INVESTMENTS LIMITED
 N/E CORNER OF SOUTH TOWN CENTRE BLVB.
 AND CLEGG ROAD

FILE No: SC04011279(SH)




DEVELOPMENT SERVICES COMMISSION


DATE: 10/12/06

DRAWN BY: DD CHECKED BY: SH


FIGURE No.6

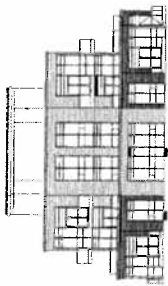


EAST CLEGG ROAD TOWER

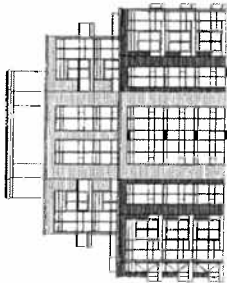


SOUTH SOUTH TOWN CENTRE BLVD.

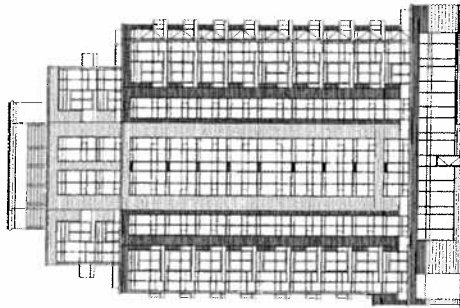


NORTH SOUTH TOWN CENTRE BLVD.

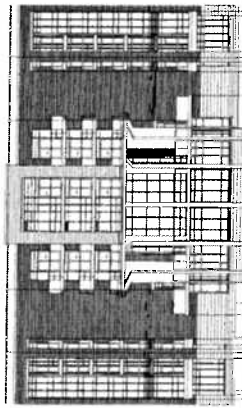

SOUTH EAST

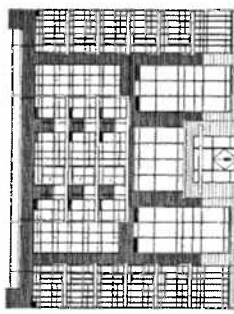

NORTH WEST REAR

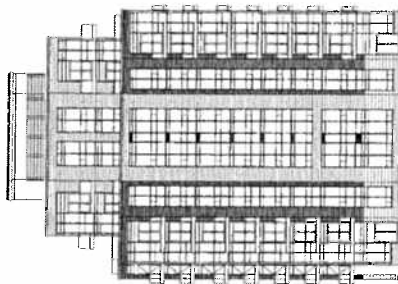

WEST CLEGG ROAD TOWER

ELEVATIONS

APPLICANT: TIMES INVESTMENTS LIMITED
NE CORNER OF SOUTH TOWN CENTRE BLVB.
AND CLEGG ROAD

FILE No: SC04011279(SH)



DEVELOPMENT SERVICES COMMISSION

DATE: 10/20/06

DRAWN BY: DD CHECKED BY: SH

FIGURE No.7



RENDERING

APPLICANT: TIMES INVESTMENTS LIMITED
NE CORNER OF SOUTH TOWN CENTRE BLVB.
AND CLEGG ROAD

FILE No: SC04011279(SH)



DEVELOPMENT SERVICES COMMISSION

DRAWN BY: DD CHECKED BY: SH

DATE: 10/2/06

FIGURE No.8