



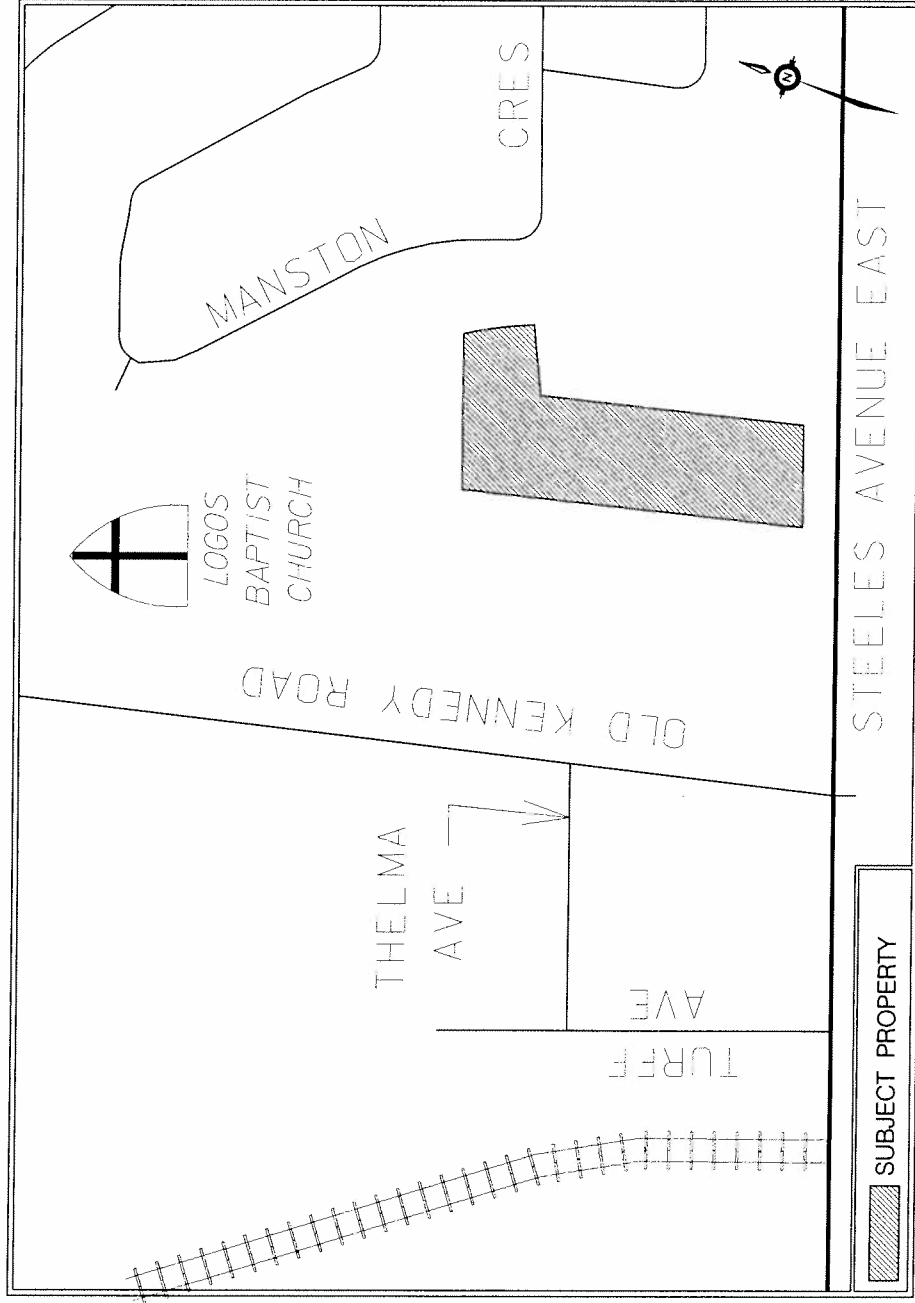

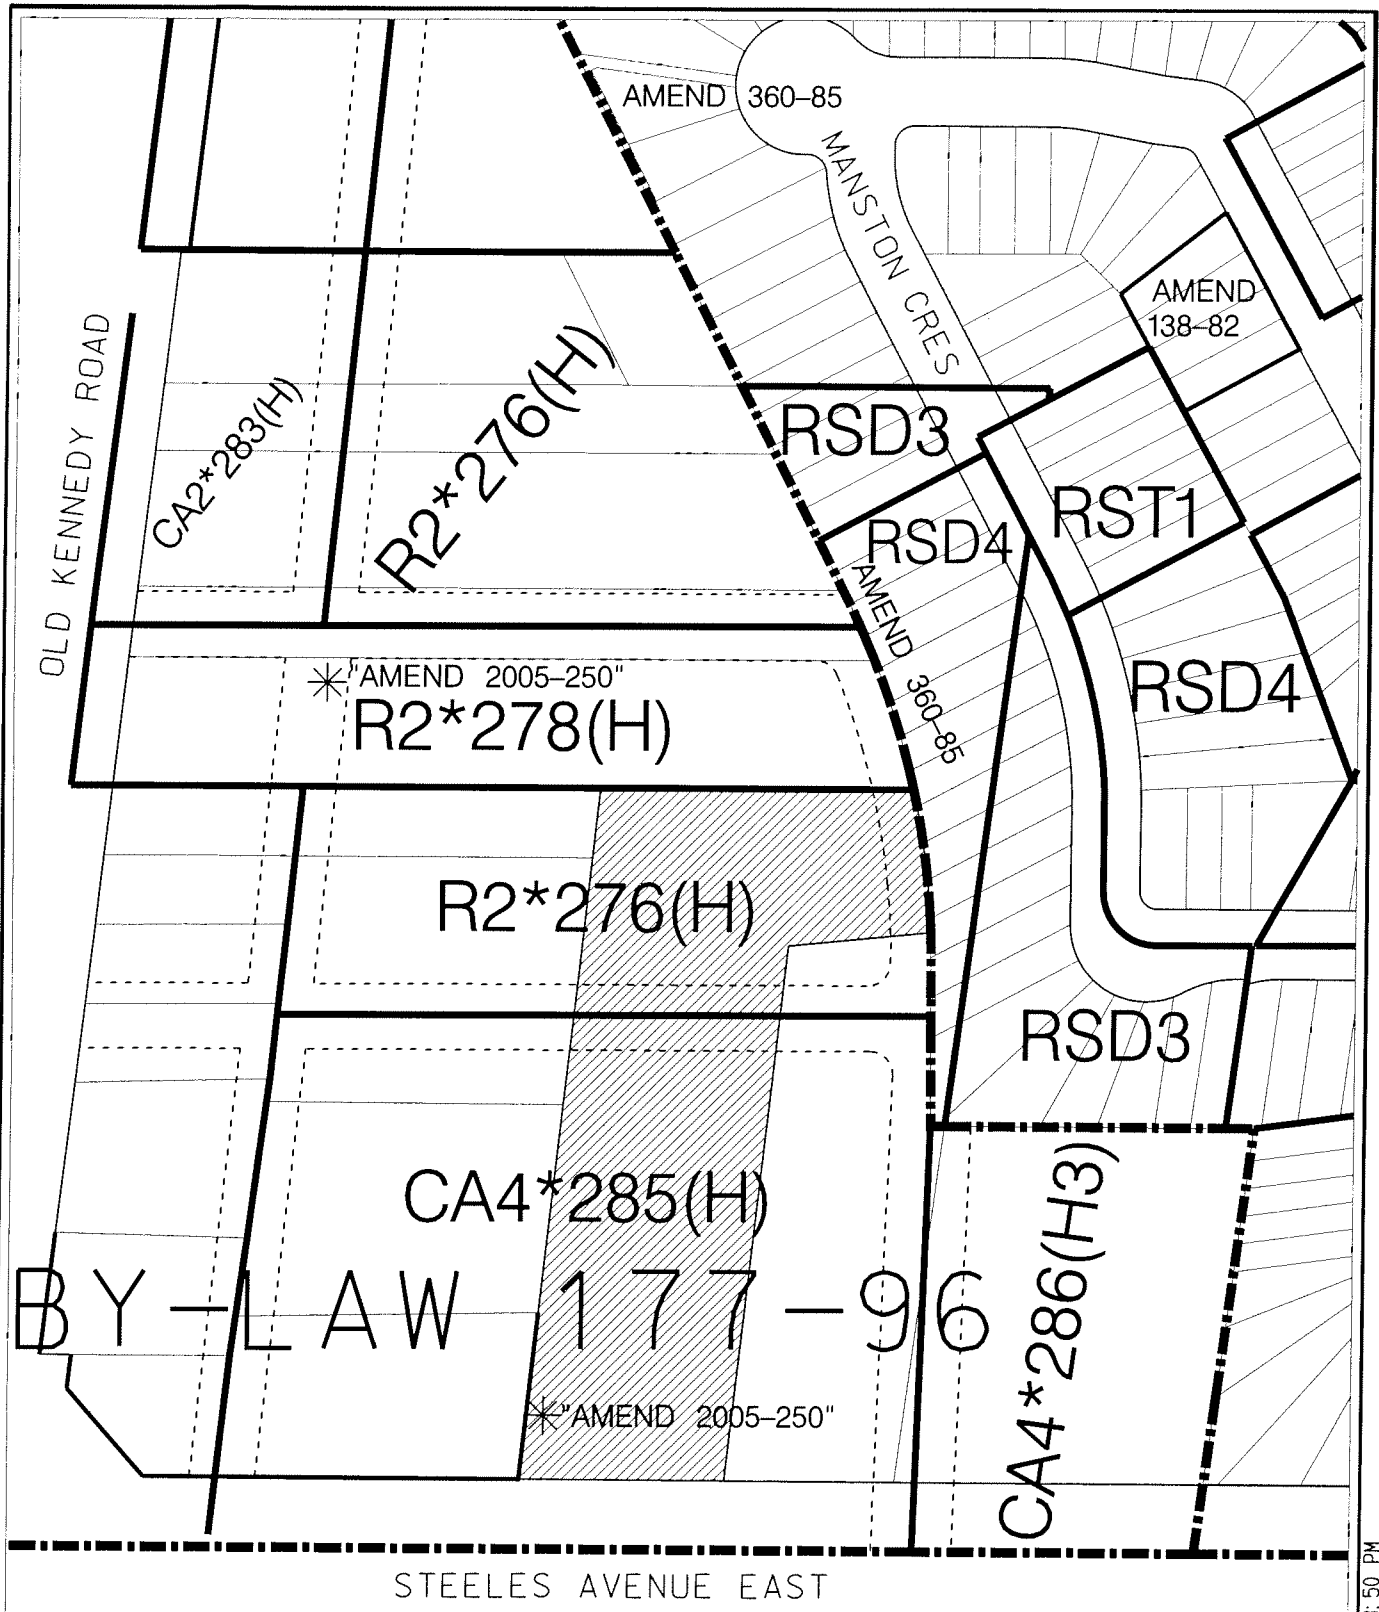

AREA CONTEXT /ZONING

APPLICANT: 1685455 ONTARIO INC.
4550 STEELES AVENUE EAST

FILE No: ZA. 06126186 & SC. 06122264 (SH)




DEVELOPMENT SERVICES COMMISSION

DWN BY: CPW

CHK BY: SH

SCALE 1:

 


SUBJECT PROPERTY

DATE: 07/09/06

FIGURE No.2


ZA06126186.dgn 12/09/2006 2:08:50 PM

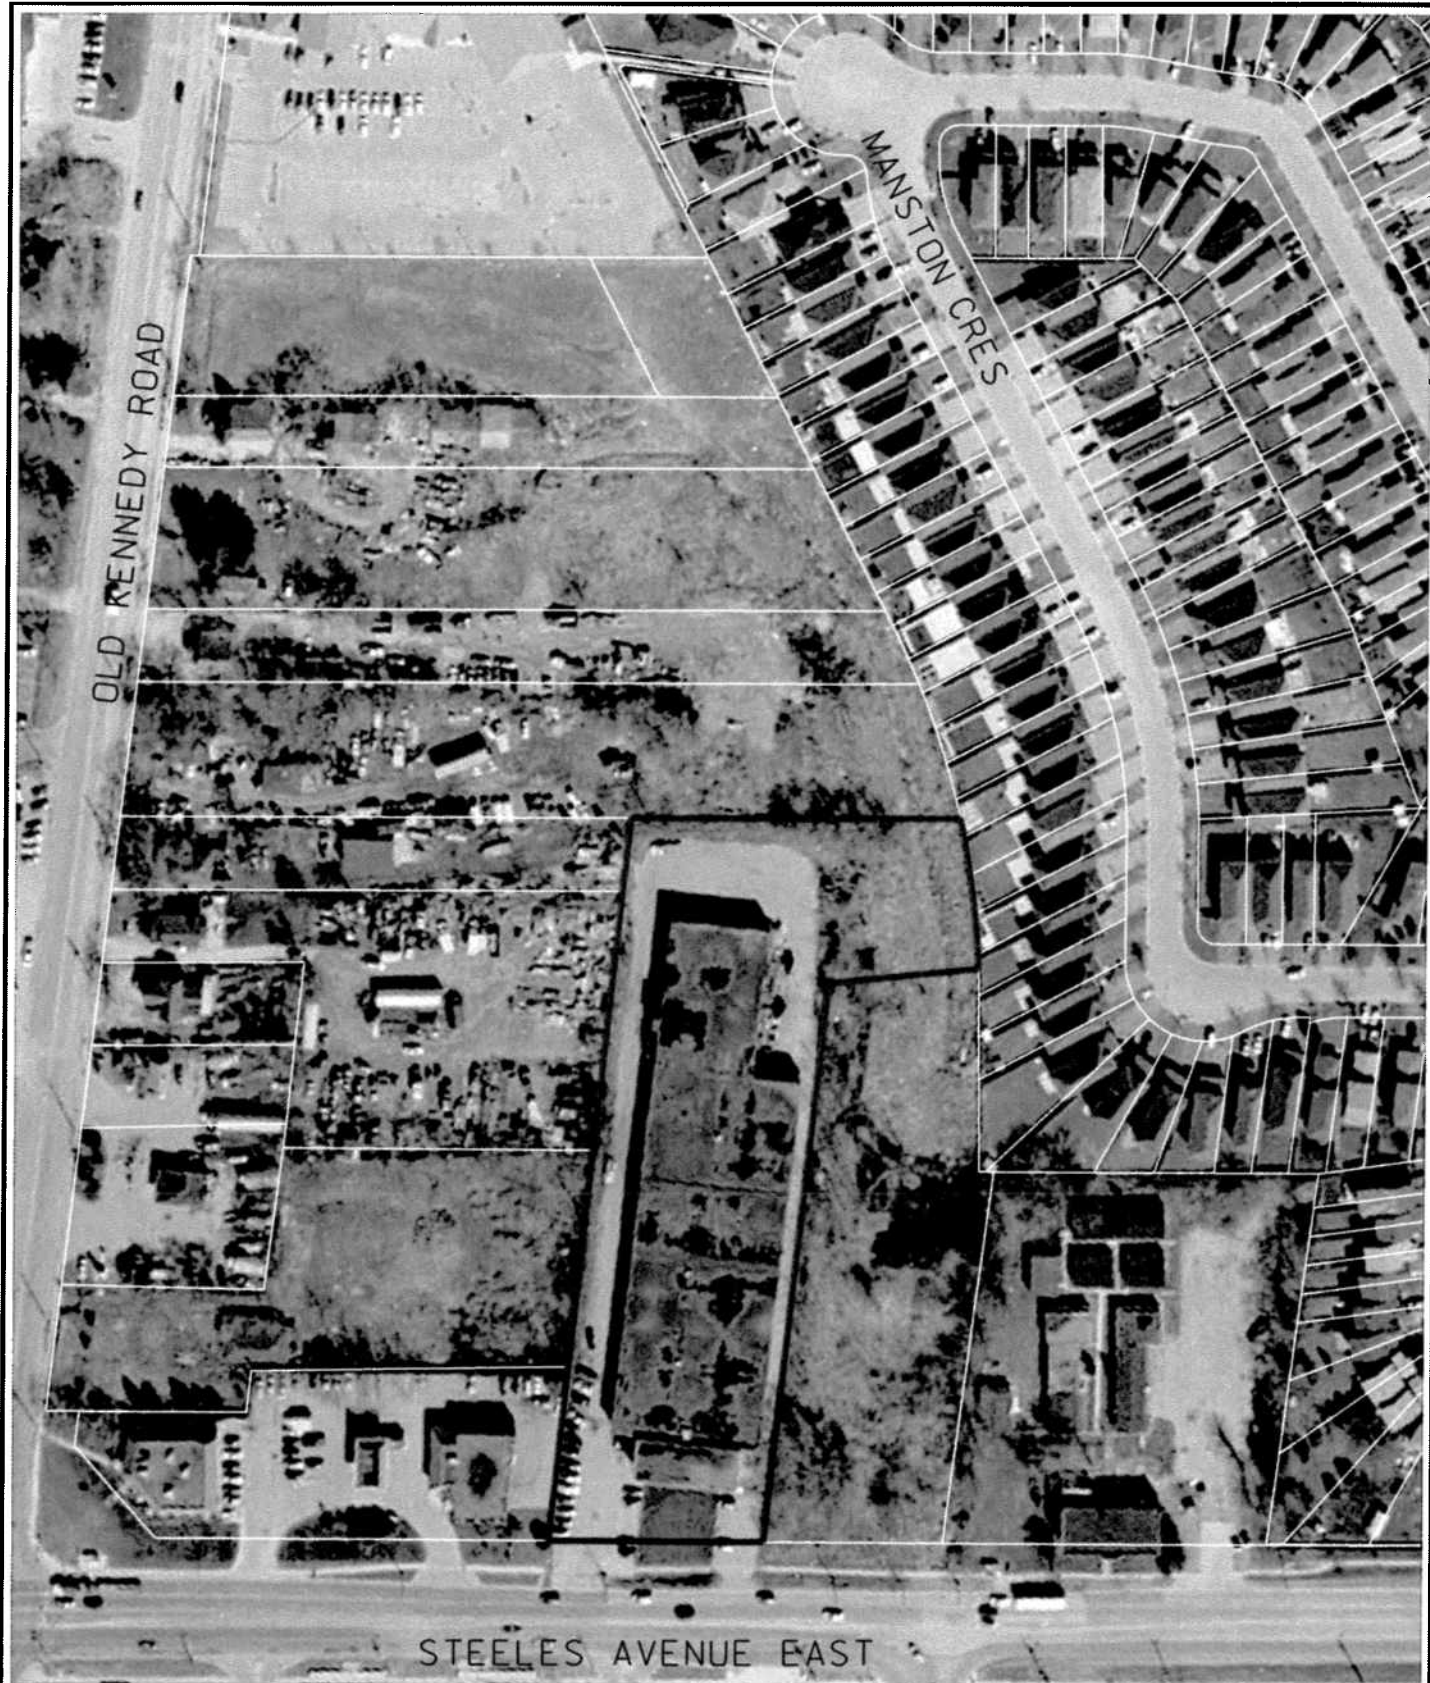

AIR PHOTO (2005)

APPLICANT: 1685455 ONTARIO INC.
4550 STEELES AVENUE EAST

FILE No: ZA. 06126186 & SC. 06122264 (SH)

 

SUBJECT PROPERTY

DATE: 07/09/06



DEVELOPMENT SERVICES COMMISSION

DWN BY: CPW

CHK BY: SH

SCALE 1:

FIGURE No.3

THELMA AVENUE

STEELES

AVENUE

EAST

SITE PLAN

APPLICANT: 1685455 ONTARIO INC.
4550 STEELES AVENUE EAST

FILE No: ZA. 06126186 & SC. 06122264 (SH)

DATE: 07/09/06



DEVELOPMENT SERVICES COMMISSION

DWN BY: CPW


CHK BY: SH

SCALE 1:


FIGURE No. 4

ZA06126186.dgn 12/09/2006 2:42:52 PM


1. 06/09/2006
 2. 07:59 PM
 3. 06/09/2006
 4. 07:59 PM
 5. 06/09/2006
 6. 07:59 PM
 7. 06/09/2006
 8. 07:59 PM
 9. 06/09/2006
 10. 07:59 PM

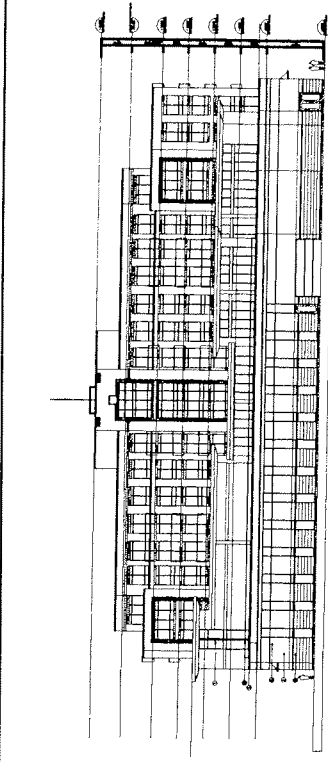

NORTH ELEVATION

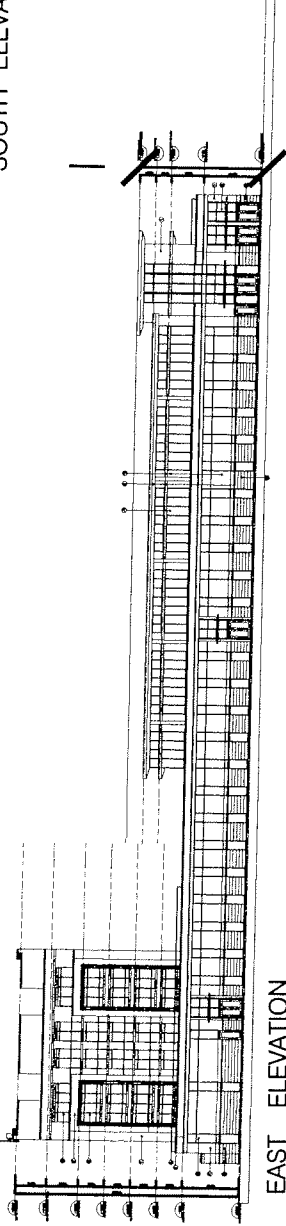

EAST ELEVATION

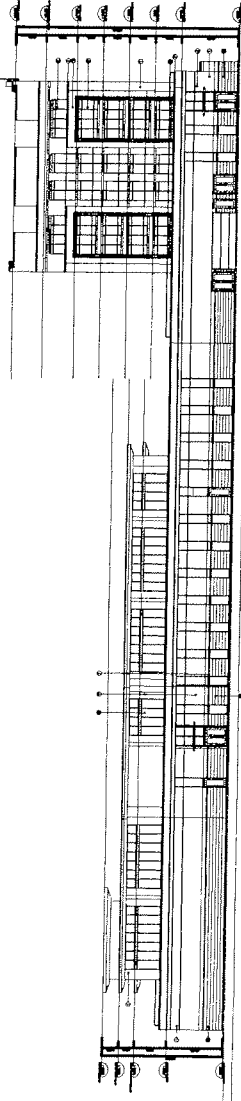

WEST ELEVATION

ELEVATIONS – MIXED USE BUILDING

APPLICANT: 1685455 ONTARIO INC.
 4550 STEELES AVENUE EAST

FILE No: ZA. 06126186 & SC. 06122264 (SH)




DEVELOPMENT SERVICES COMMISSION
 12/09/2006 2:07:59 PM


DATE: 07/09/06

DRAWN BY: CPW
 CHECKED BY: SH
 SCALE: 1:

FIGURE No.5

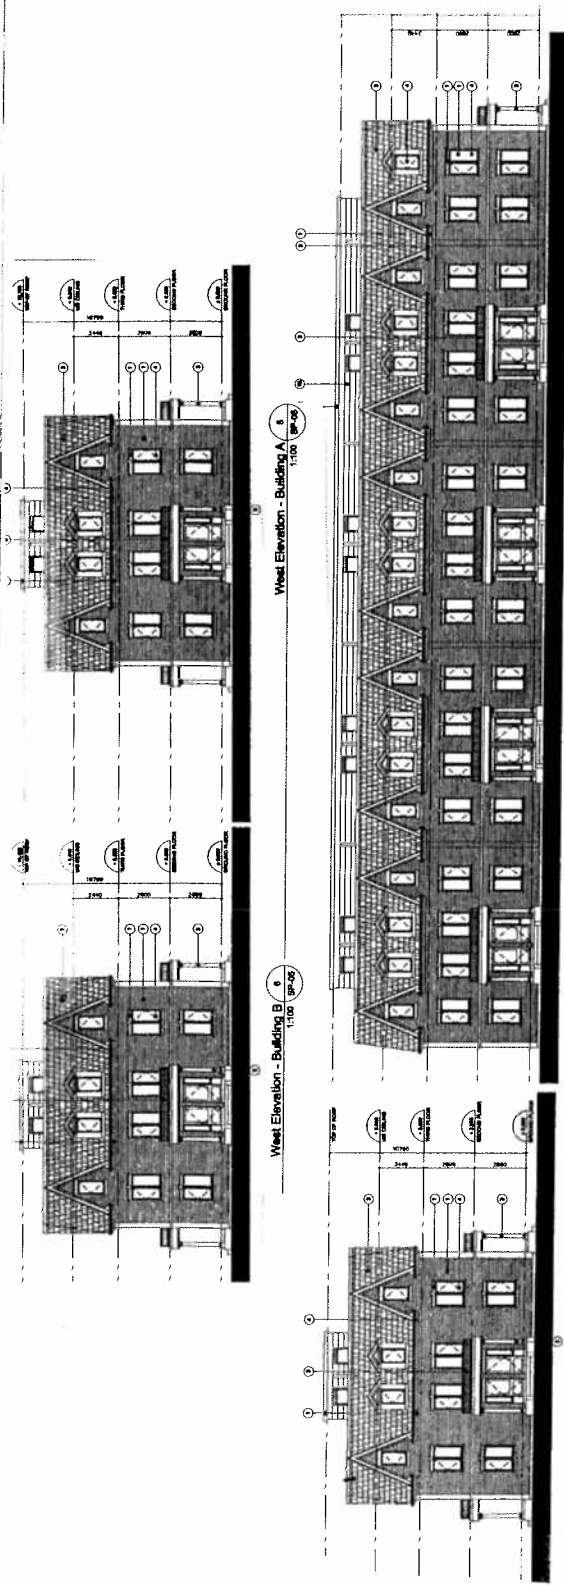

South Elevation - Building B (North Elevation Similar) 1:100

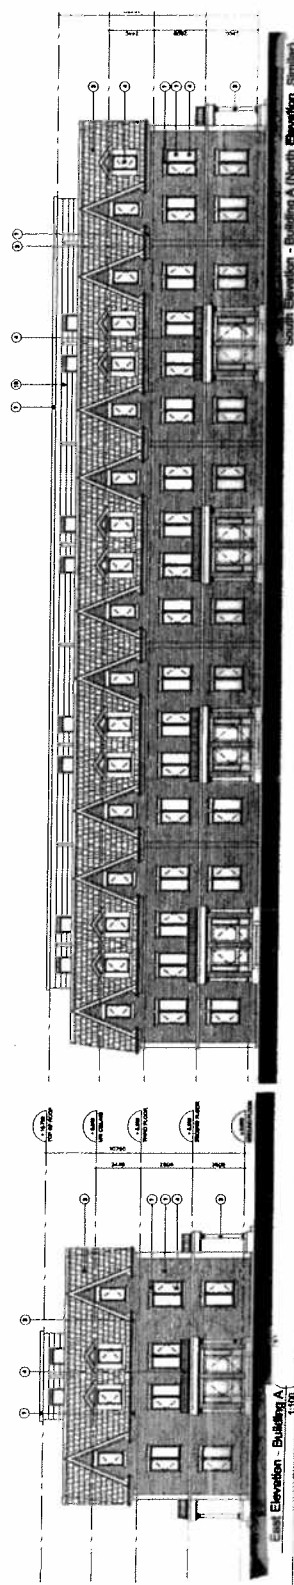

ELEVATIONS - TOWN HOUSE BLOCK

APPLICANT: 1685455 ONTARIO INC.
4550 STEELES AVENUE EAST

FILE No: ZA. 06126186 & SC. 06122264 (SH)



DEVELOPMENT SERVICES COMMISSION

DATE: 07/09/06

FIGURE No. 6

DRAWN BY: CPW CHECKED BY: SH SCALE 1: