



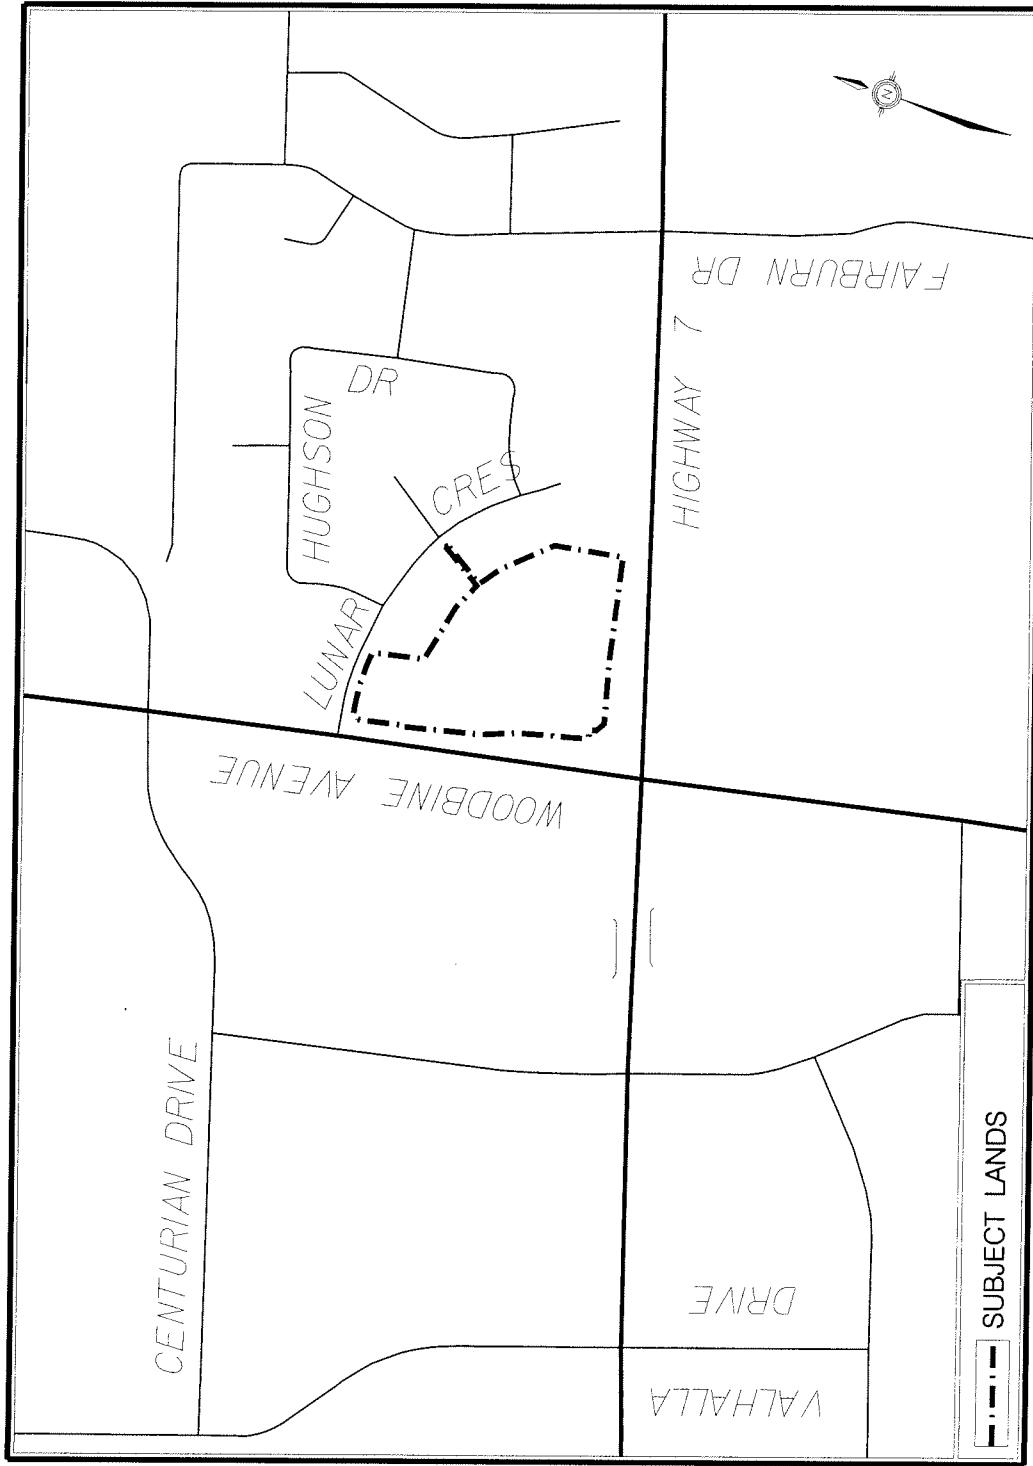

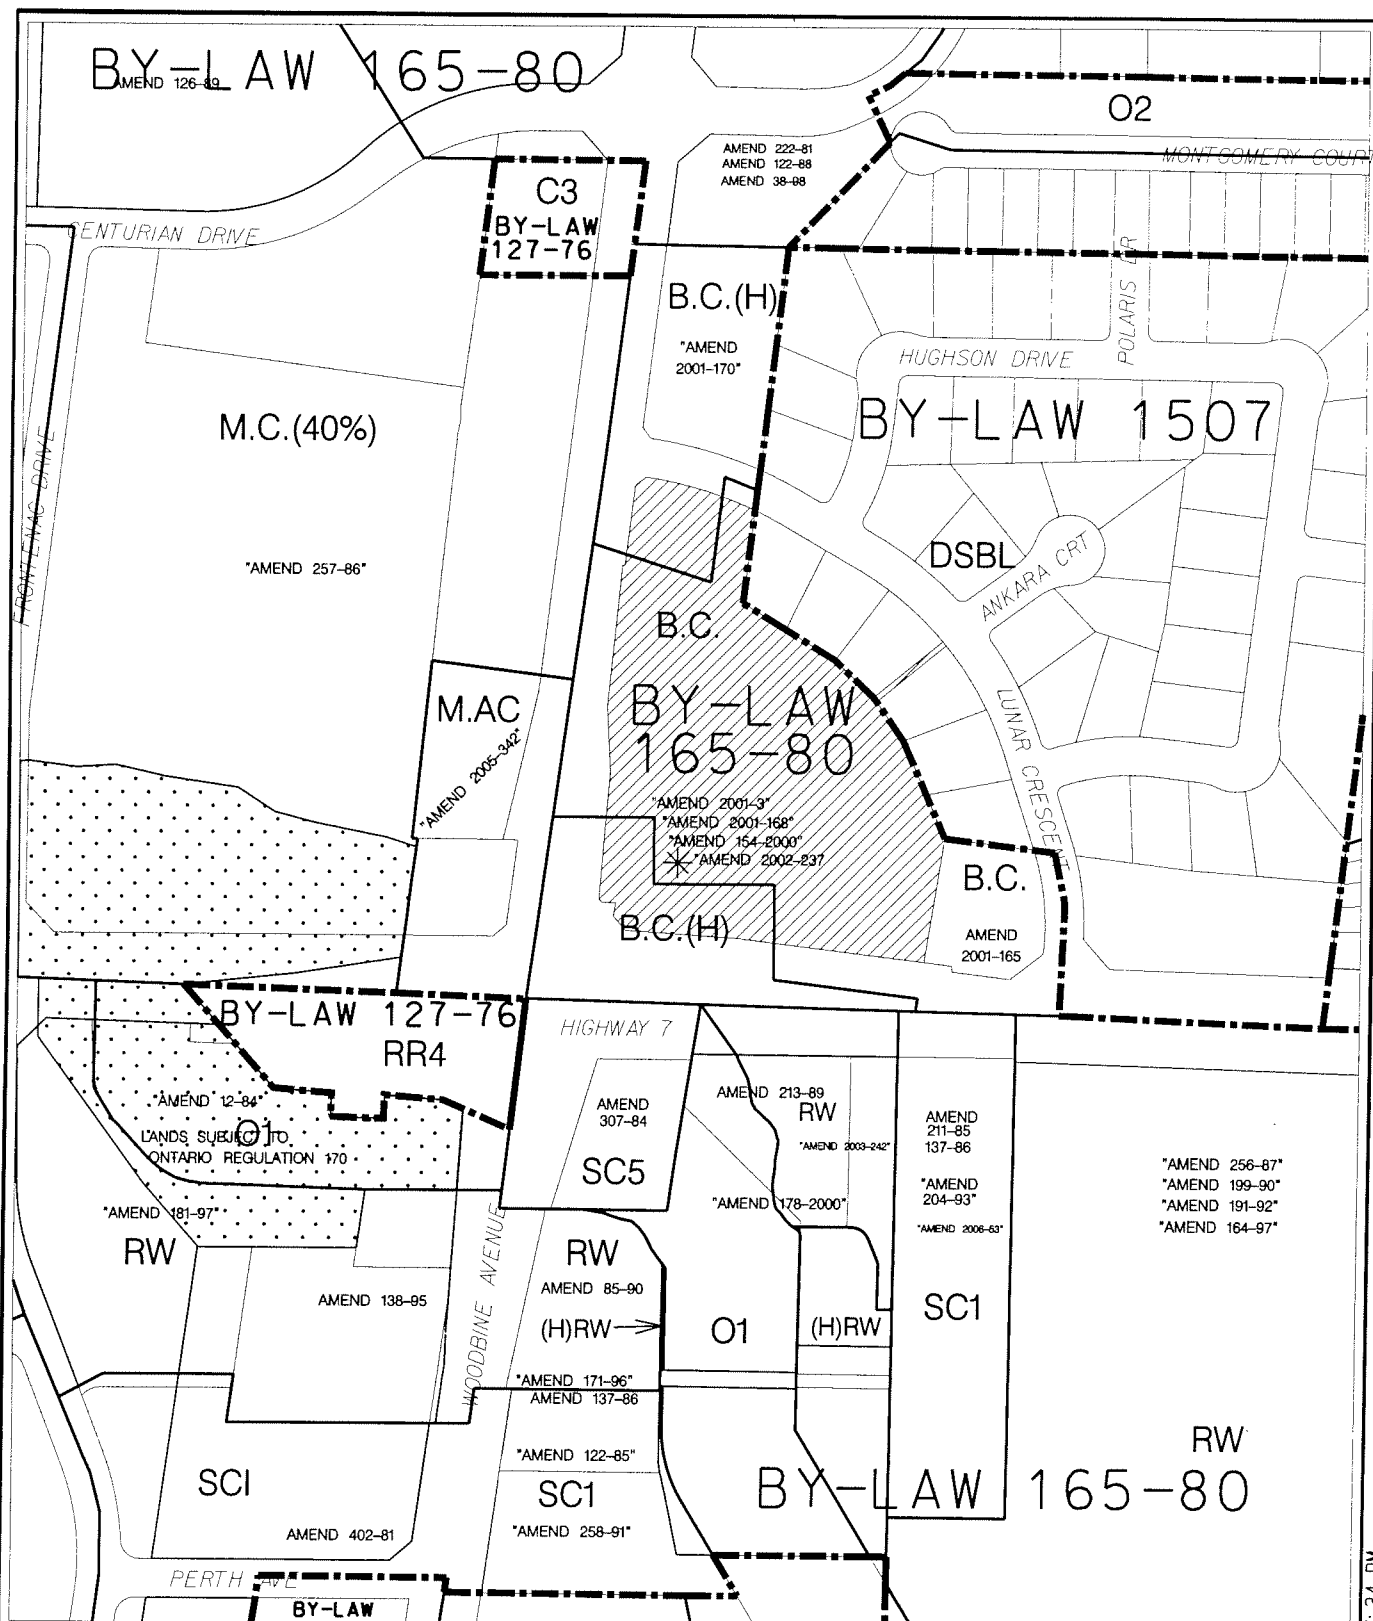

AREA CONTEXT/ZONING

APPLICANT: ANGELICO INVESTMENTS INC.
 PHASE 2 MICHAEL ANGELOS
 8555 WOODBINE AVENUE
 FILE No: SC 06120081




DEVELOPMENT SERVICES COMMISSION

DWN BY: DD

CHK BY: SH

SCALE 1:

 

SUBJECT LANDS

DATE: 09/18/06

FIGURE No.2

SC06120081.dgn 22/09/2006 3:27:34 PM




AIR PHOTO 2005

APPLICANT: ANGELICO INVESTMENTS INC.
PHASE 2 MICHAEL ANGELOS
8555 WOODBINE AVENUE

FILE No:



DEVELOPMENT SERVICES COMMISSION

 

SUBJECT LANDS


DATE: 09/18/06

DWN BY: DD

CHK BY: SH

SCALE 1:

FIGURE No.3

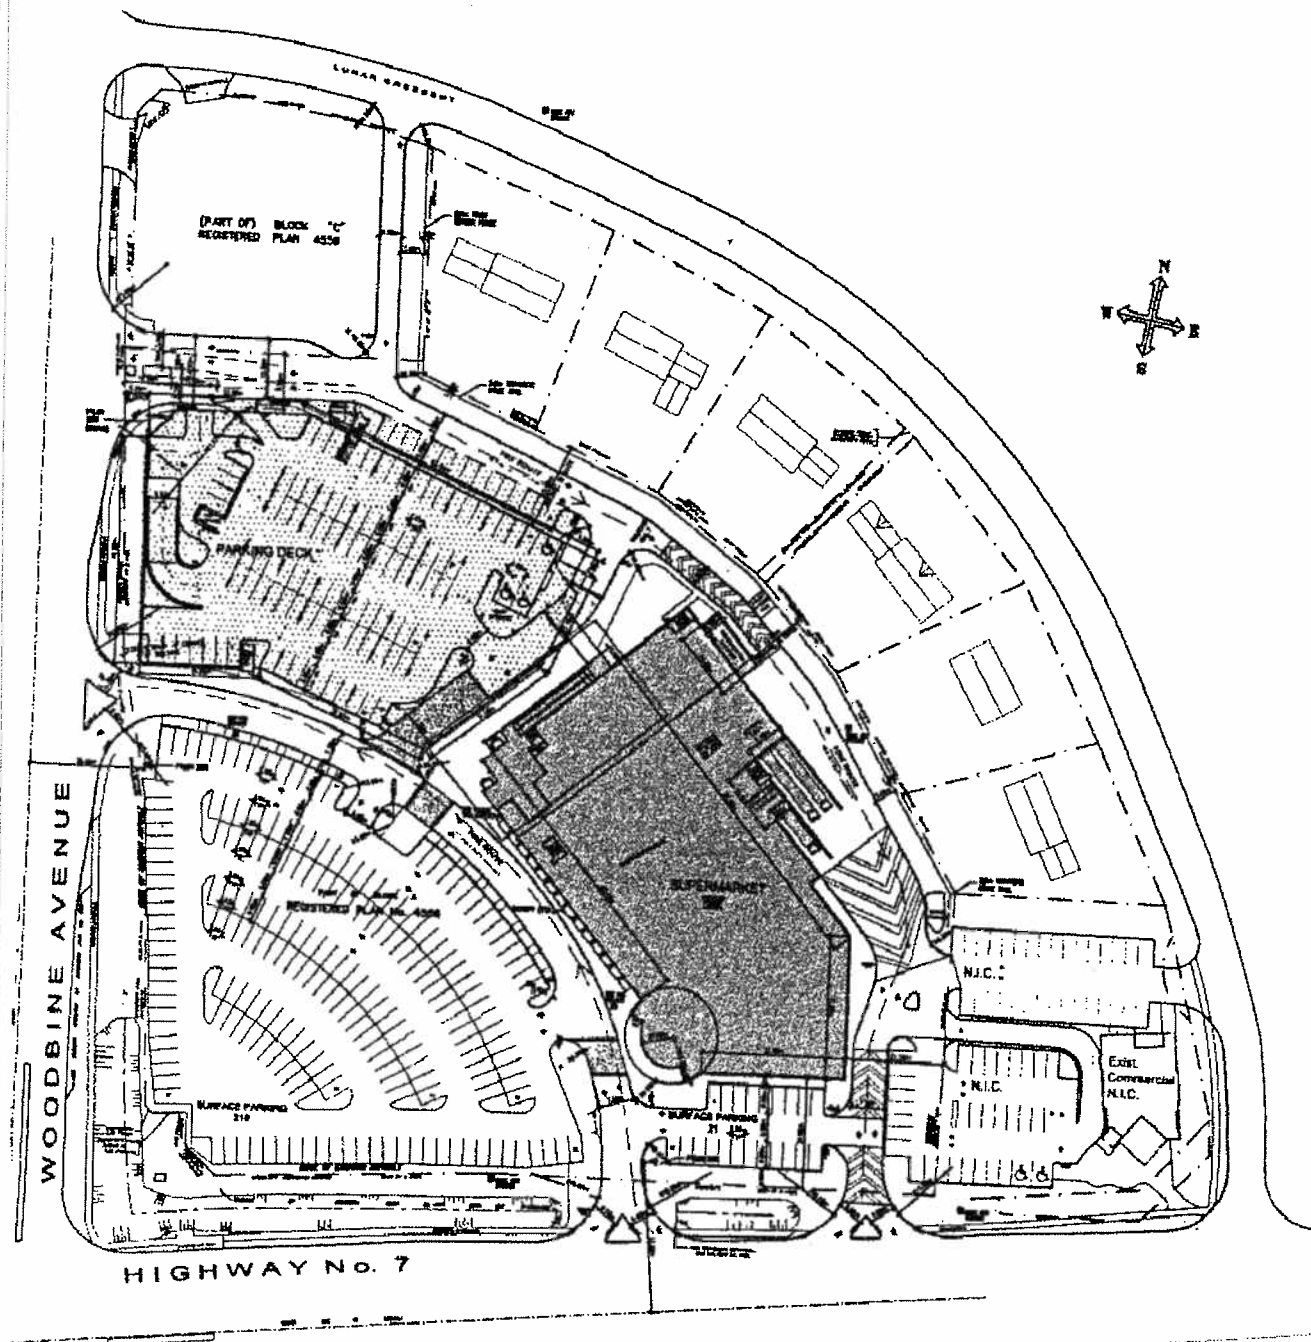

MASTER PLAN – PHASE 1

APPLICANT: ANGELICO INVESTMENTS INC.
 PHASE 2 MICHAEL ANGELOS
 8555 WOODBINE AVENUE

FILE No:



DEVELOPMENT SERVICES COMMISSION


DWN BY: DD

CHK BY: SH

DATE: 091806

FIGURE No.4

SC06120081.dgn 22/09/2006 2:41:28 PM

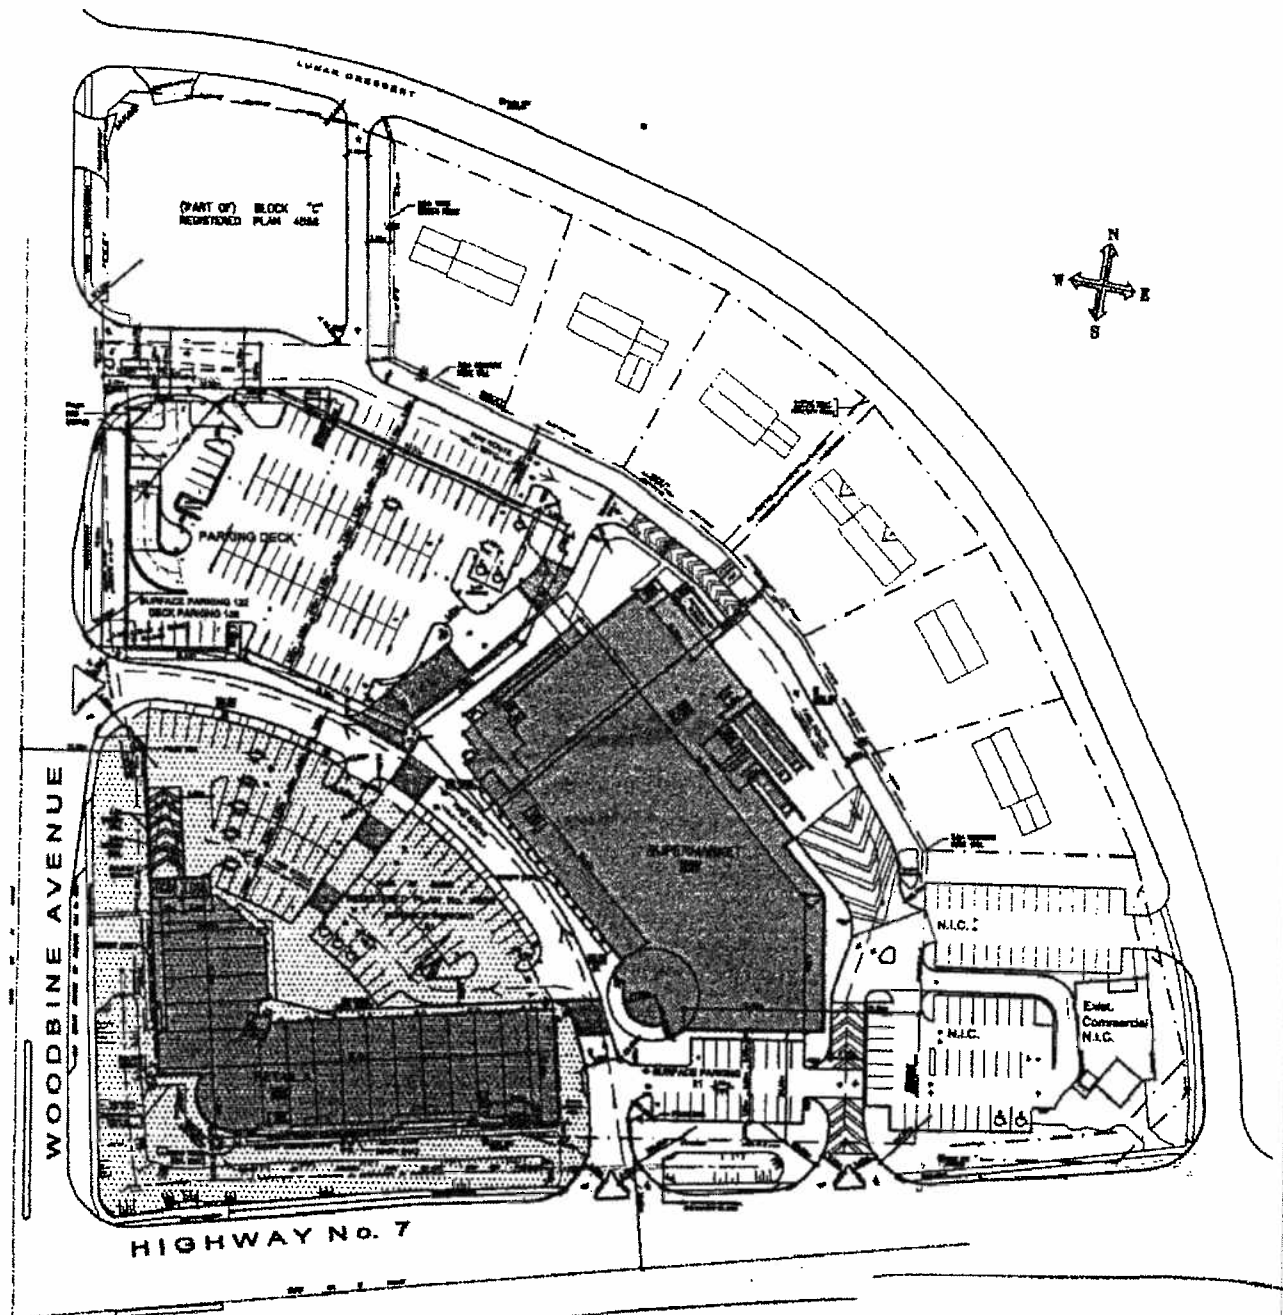

MASTER PLAN – PHASE 2

APPLICANT: ANGELICO INVESTMENTS INC.
 PHASE 2 MICHAEL ANGELOS
 8555 WOODBINE AVENUE

FILE No:



DEVELOPMENT SERVICES COMMISSION


DWN BY: DD

CHK BY: SH

DATE: 091806

FIGURE No.5

SC06120081.dgn 22/09/2006 2:43:42 PM

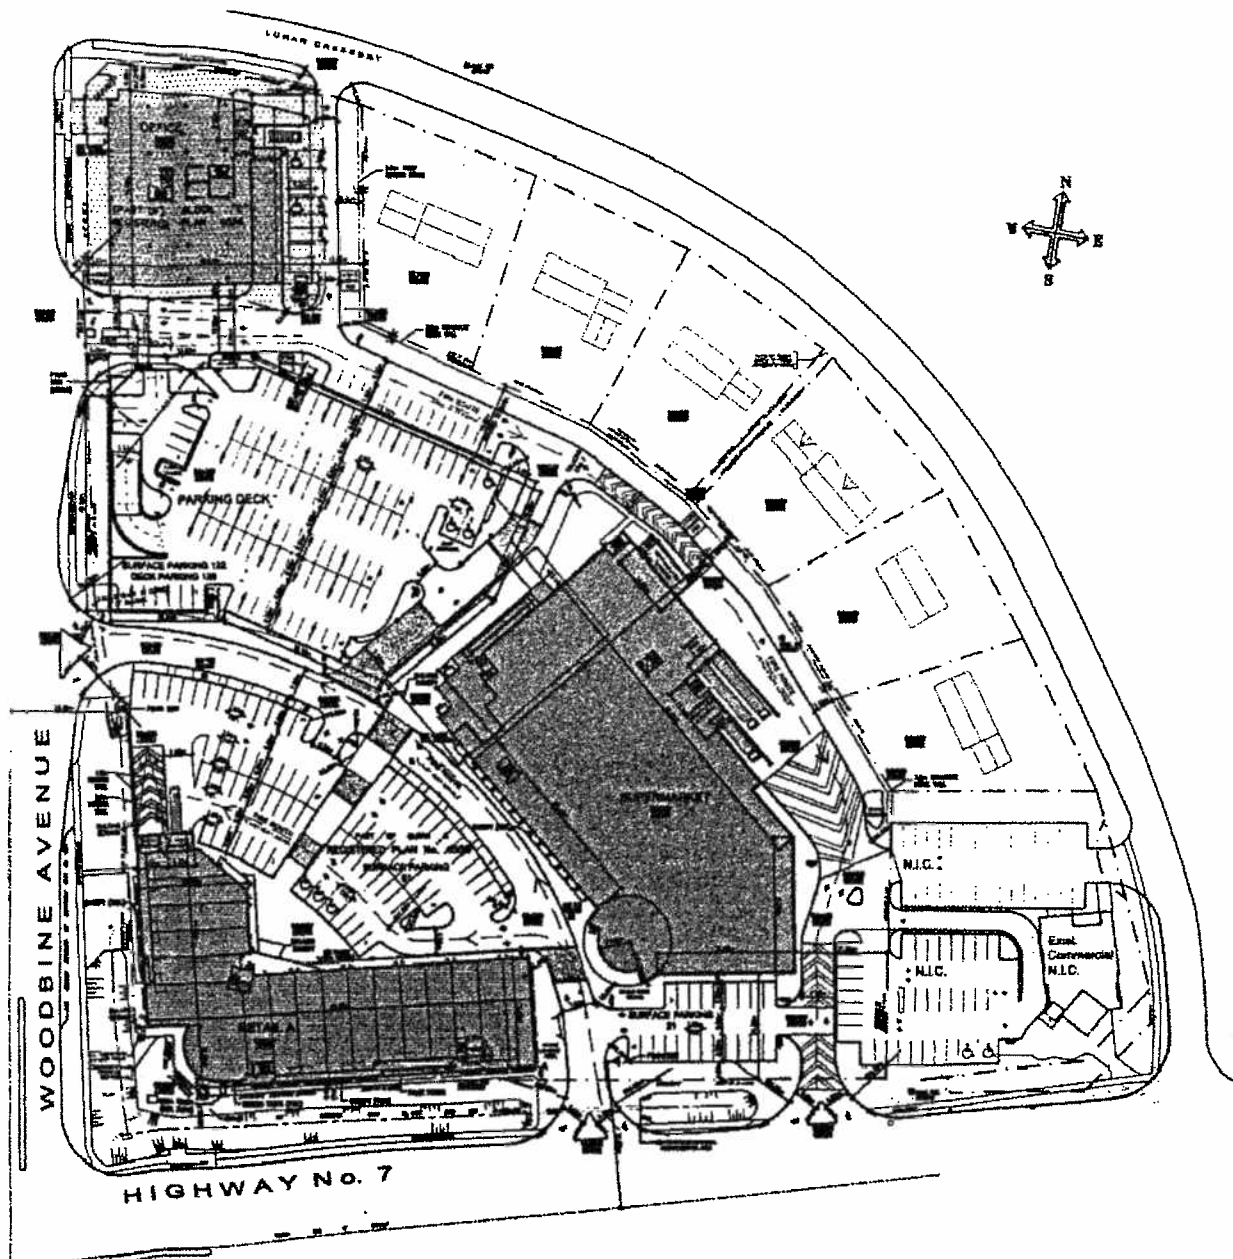

MASTER PLAN – PHASE 3

APPLICANT: ANGELICO INVESTMENTS INC.
 PHASE 2 MICHAEL ANGELOS
 8555 WOODBINE AVENUE

FILE No:



DEVELOPMENT SERVICES COMMISSION


DWN BY: DD

CHK BY: SH

DATE: 091806

FIGURE No.6

SC06120081.dgn 22/09/2006 3:12:25 PM

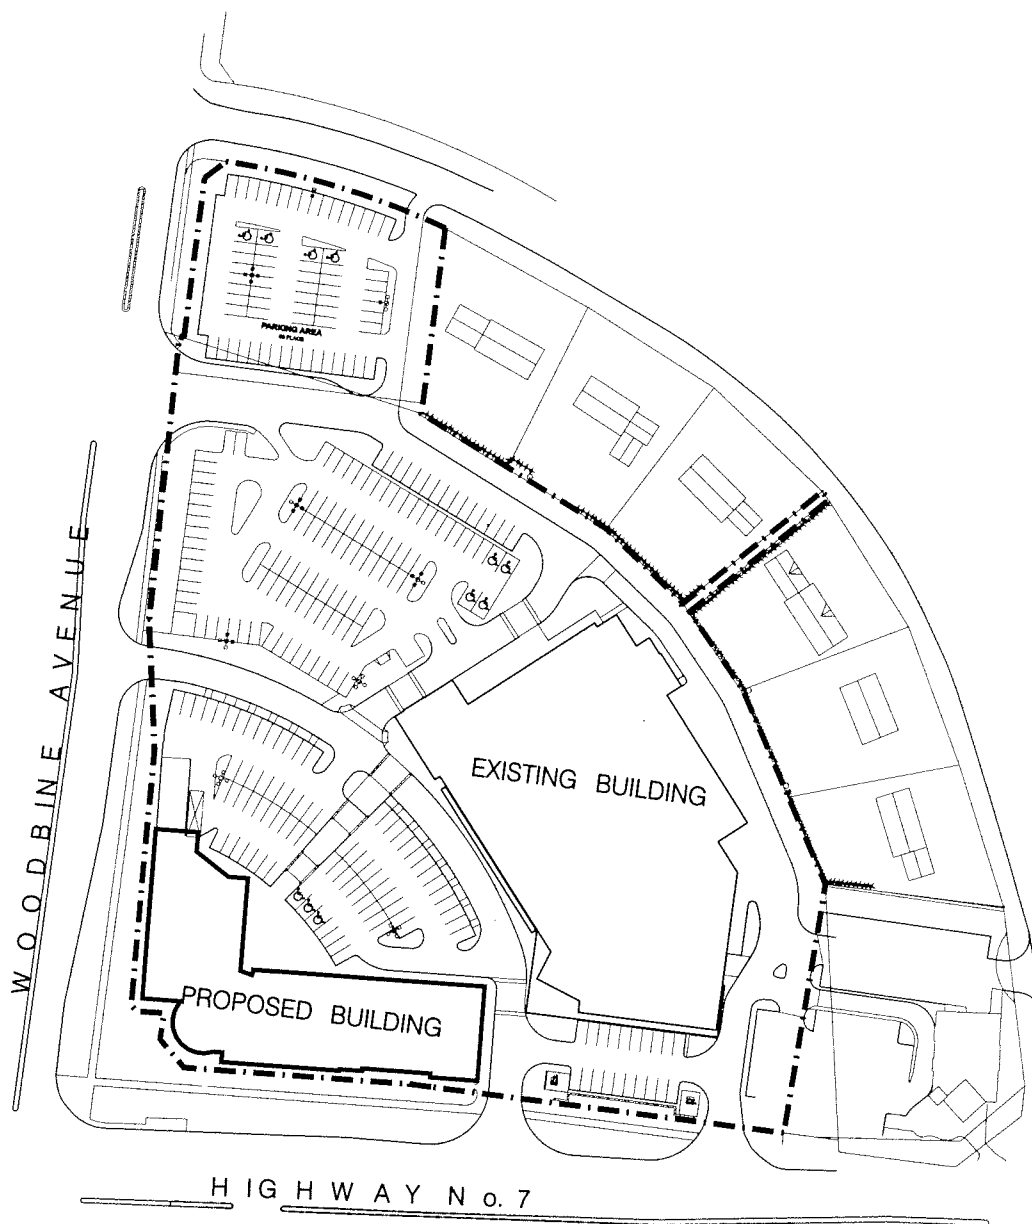

SITE PLAN

APPLICANT: ANGELICO INVESTMENTS INC.
 PHASE 2 MICHAEL ANGELOS
 8555 WOODBINE AVENUE
 FILE No: SC 06120081




DEVELOPMENT SERVICES COMMISSION

DWN BY: DD

CHK BY: SH


SCALE 1:

 

SUBJECT LANDS

DATE: 09/18/06

FIGURE No.7

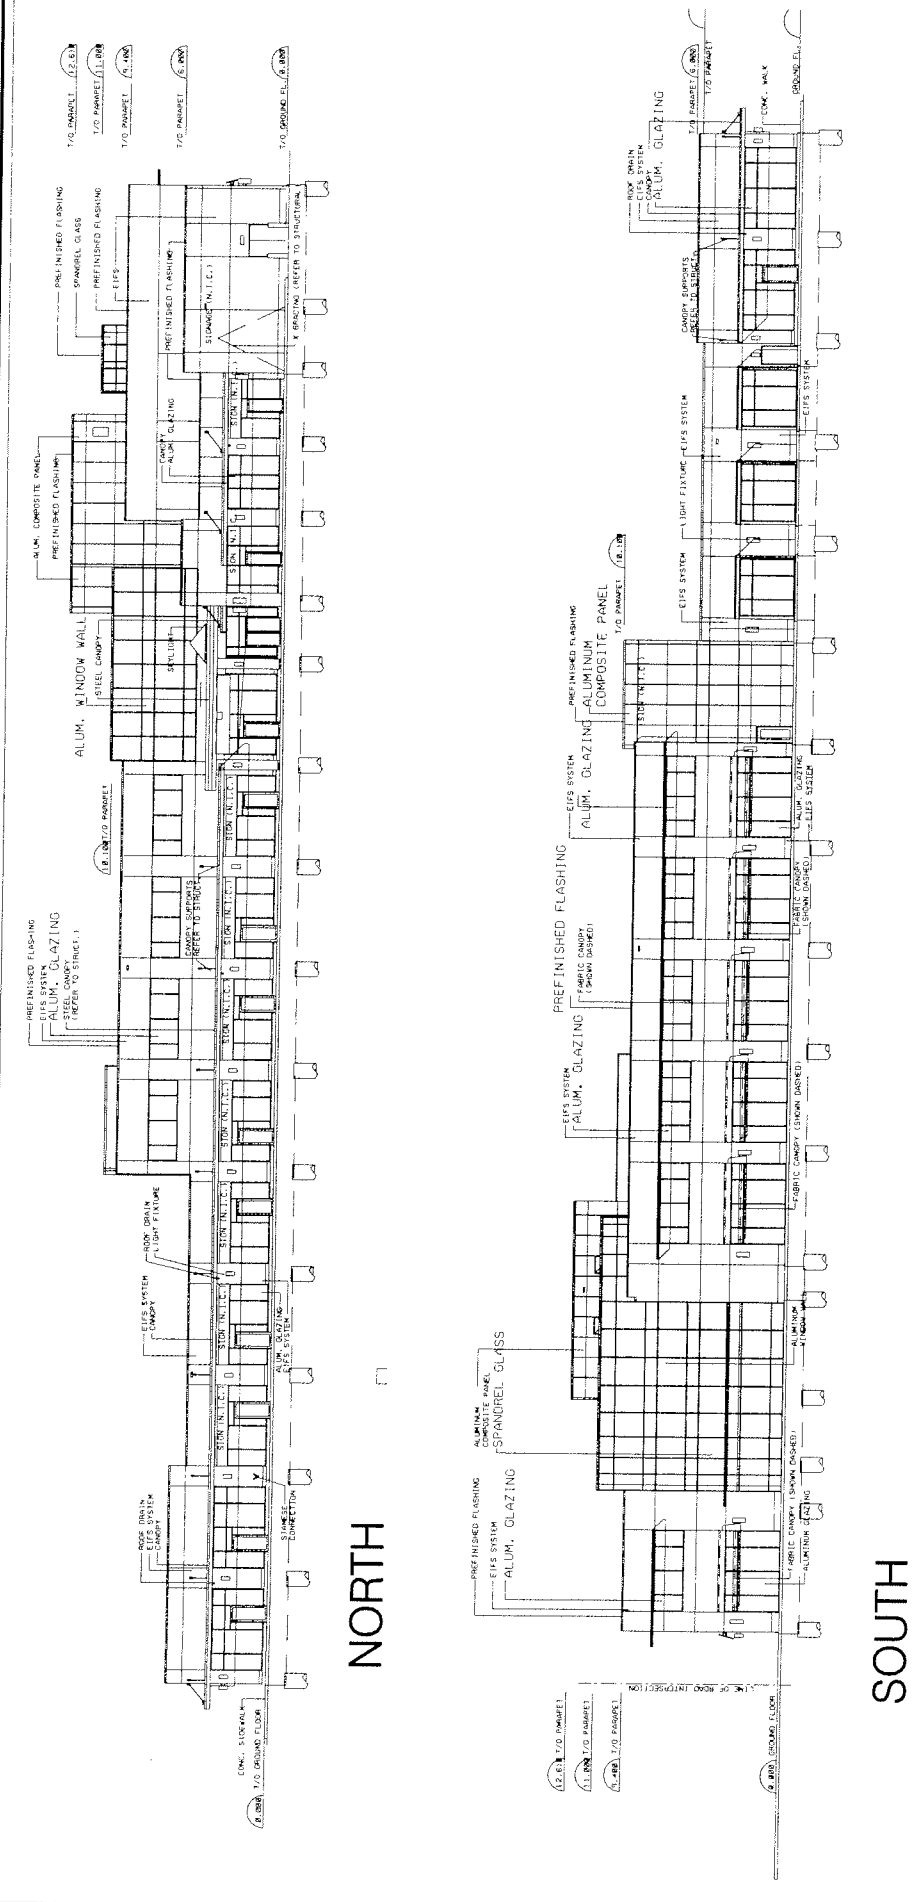

ELEVATIONS

APPLICANT: ANGELICO INVESTMENTS INC.
 PHASE 2 MICHAEL ANGELOS
 8555 WOODBINE AVENUE

FILE No: SC 06120081




DEVELOPMENT SERVICES COMMISSION

DATE: 06/09/22


FIGURE No.8

DRAWN BY: RK CHECKED BY: SH SCALE 1:

SC06120081.dgn 22/09/2006 3:26:33 PM

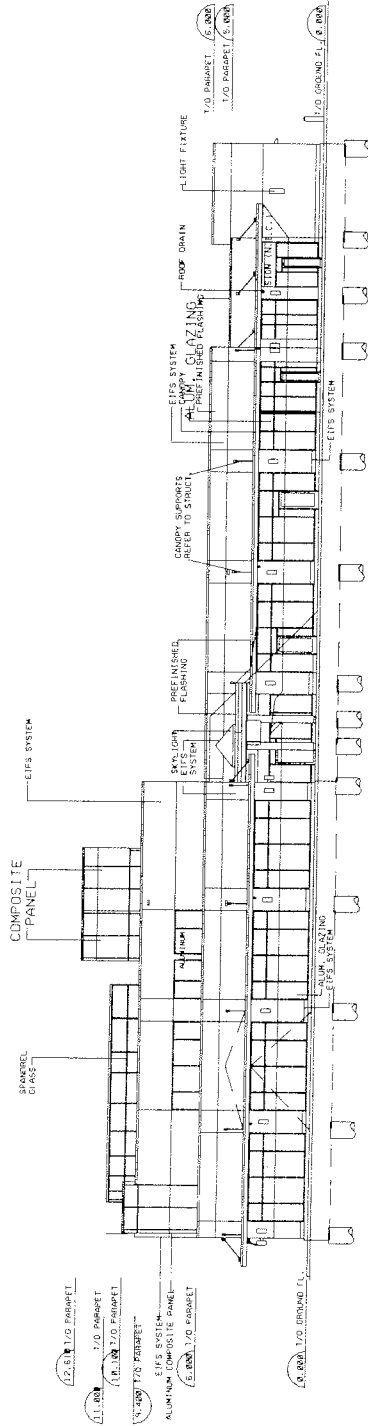

EAST

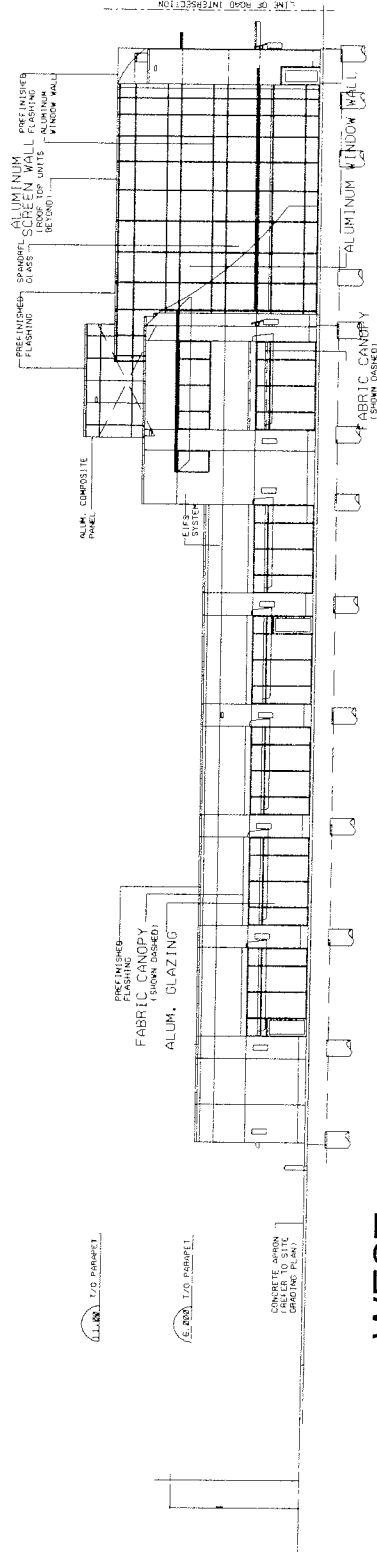

WEST

ELEVATIONS

APPLICANT: ANGELICO INVESTMENTS INC.
 PHASE 2 MICHAEL ANGELOS
 8555 WOODBINE AVENUE

FILE No: SC 06120081



DEVELOPMENT SERVICES COMMISSION

DRAWN BY: RK CHECKED BY: SH SCALE: 1:

DATE: 06/09/22

FIGURE No.9