



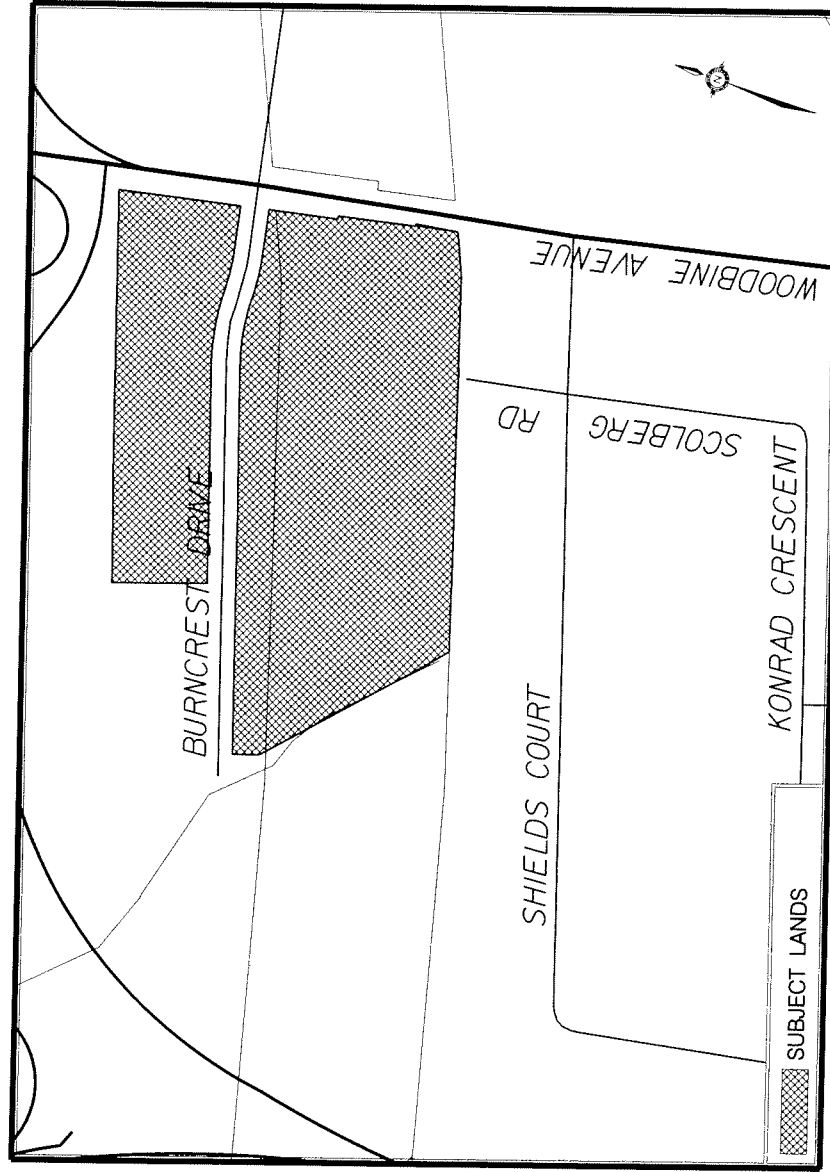

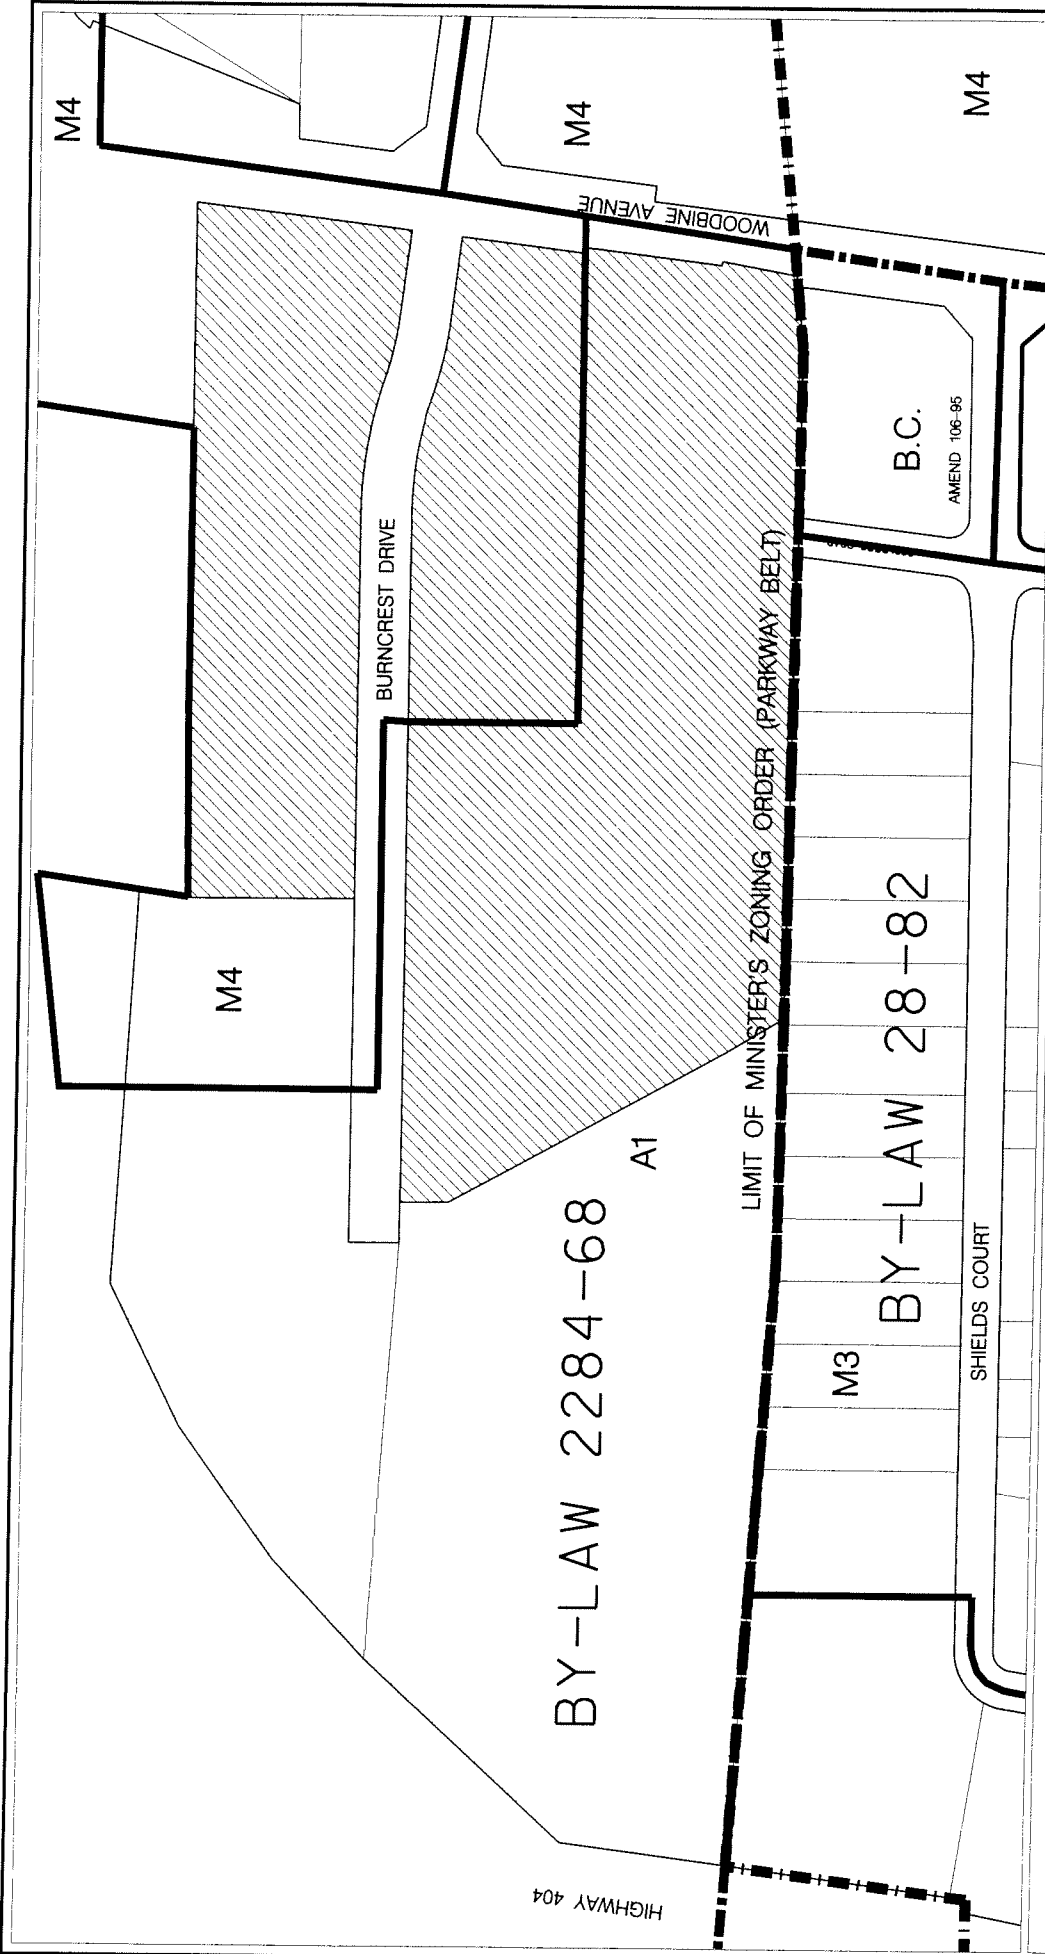

AREA CONTEXT /ZONING

APPLICANT: MILLER PAVING LTD.
 8050 WOODBINE AVENUE
 SW, CORNER OF WOODBINE AVE. & BURNCREST DRIVE
 FILE No: SC. 0611299 & SC. 0611341 (DC)




DEVELOPMENT SERVICES COMMISSION



DATE: 200606

FIGURE No.2

DRAWN BY: CPW CHECKED BY: DC SCALE 1:

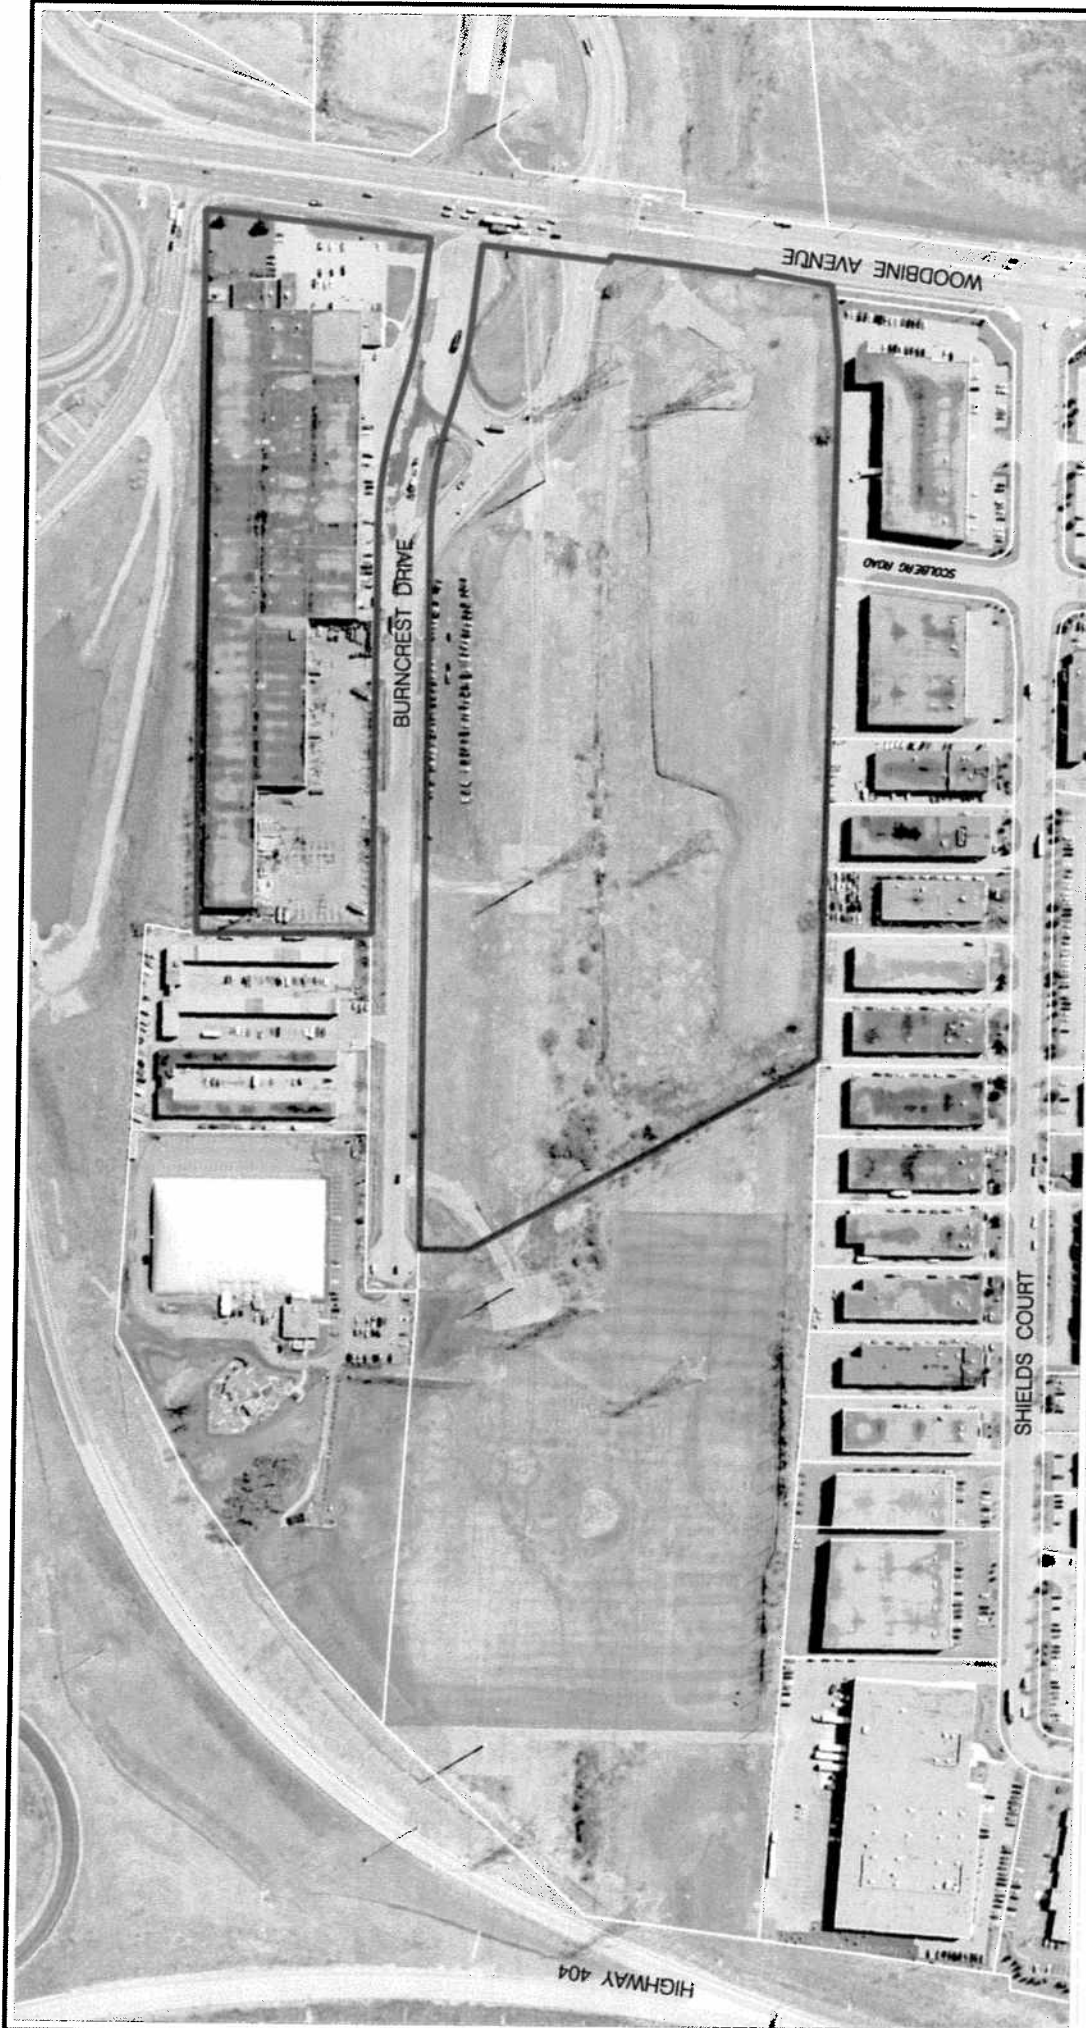


AIR PHOTO (2005)

APPLICANT: MILLER PAVING LTD.
8050 WOODBINE AVENUE
SW, CORNER OF WOODBINE AVE. & BURNCREST DRIVE
FILE No: SC. 06111299 & SC. 06111341 (DC)




DEVELOPMENT SERVICES COMMISSION

 

DATE: 200606

FIGURE No.3

DRAWN BY: CPW CHECKED BY: DC SCALE 1:

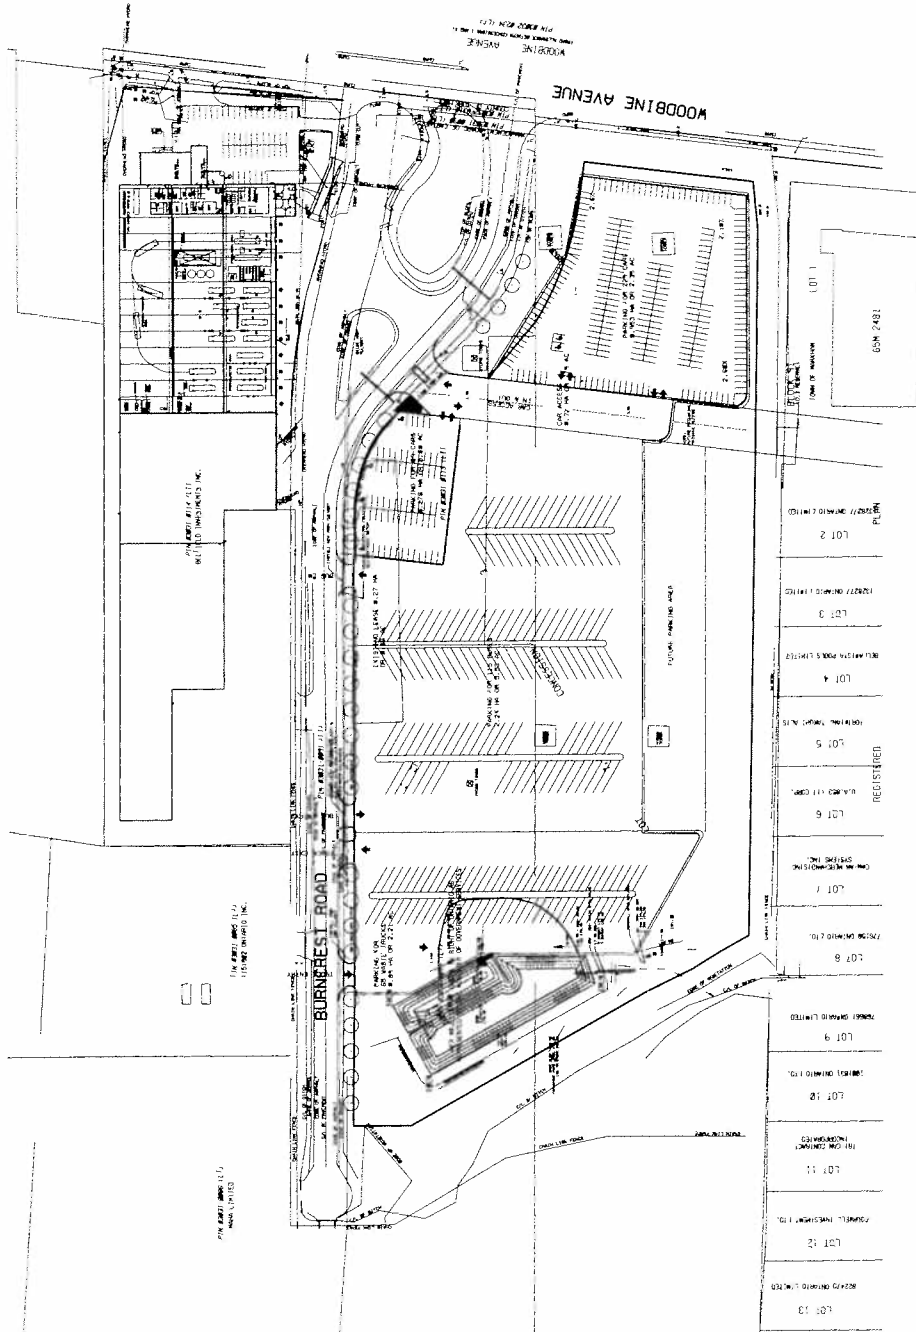

SITE PLAN

APPLICANT: MILLER PAVING LTD.
 8050 WOODBINE AVENUE
 SW, CORNER OF WOODBINE AVE. & BURNCREST DRIVE
 FILE No: SC. 0611299 & SC. 0611341 (DC)




DEVELOPMENT SERVICES COMMISSION


DATE: 200606

FIGURE No.4

DRAWN BY: CPW CHECKED BY: DC SCALE 1:

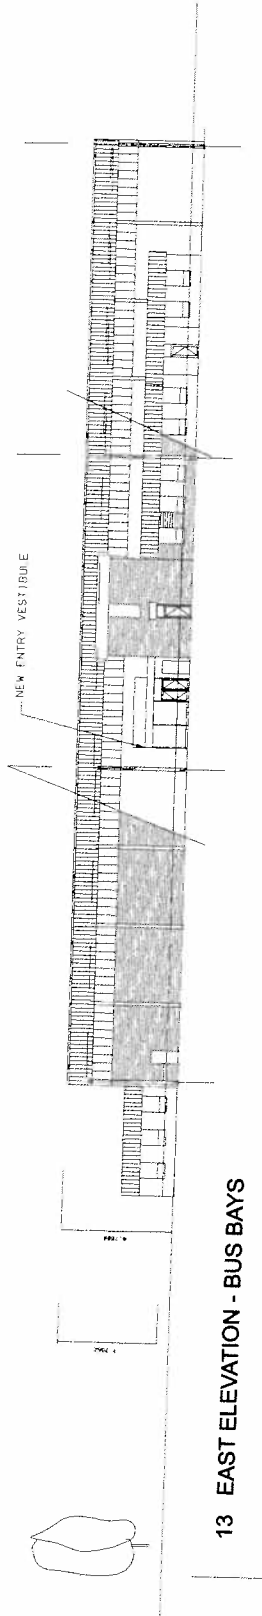

13 EAST ELEVATION - BUS BAYS

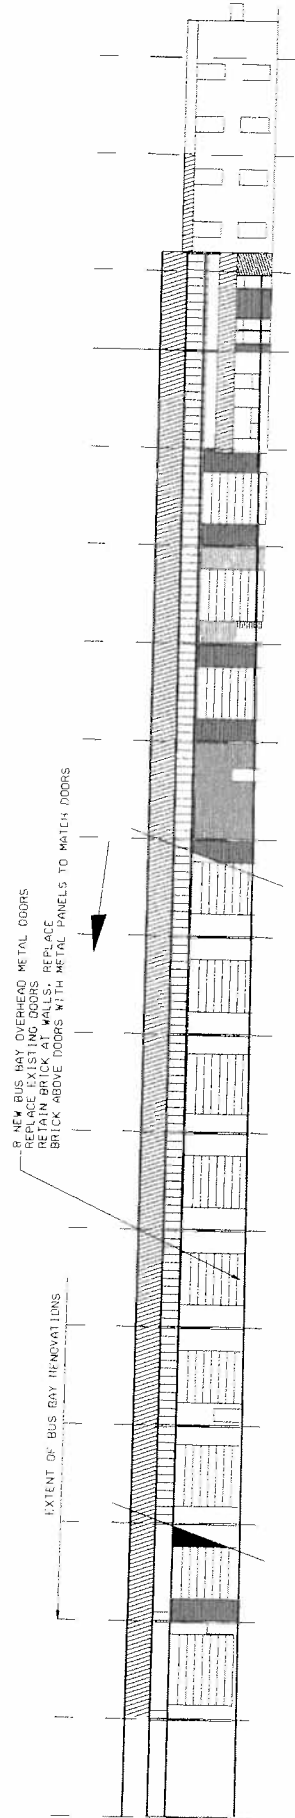

12 SOUTH ELEVATION - BUS BAYS

ELEVATIONS

APPLICANT: MILLER PAVING LTD.
 8050 WOODBINE AVENUE
 SW, CORNER OF WOODBINE AVE. & BURNCREST DRIVE
 FILE No: SC. 0611299 & SC. 0611341 (DC)



DEVELOPMENT SERVICES COMMISSION

SC0611299.DGN 02/06/2006 2:40:15 PM

DRAWN BY: CPW CHECKED BY: DC SCALE 1:

DATE: 200606

FIGURE No.5