


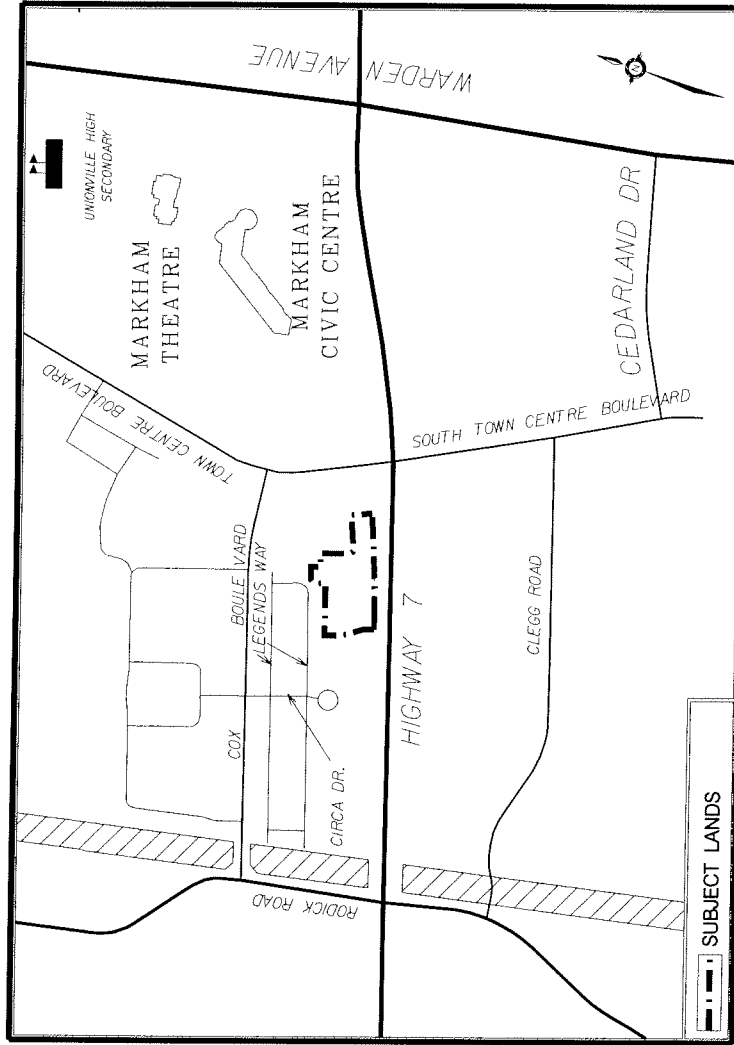




AIR PHOTO

APPLICANT: TENSTONE DEV. INC. CIRCA
NORTHSIDE OF HWY 7 BETWEEN
TOWN CENTRE BLVD. AND RODICK ROAD

FILE No: SC02110607(SH)



DEVELOPMENT SERVICES COMMISSION

 


SUBJECT LANDS

DATE: 06/05/06

DRAWN BY: DD CHECKED BY: SH SCALE 1:

FIGURE No.3

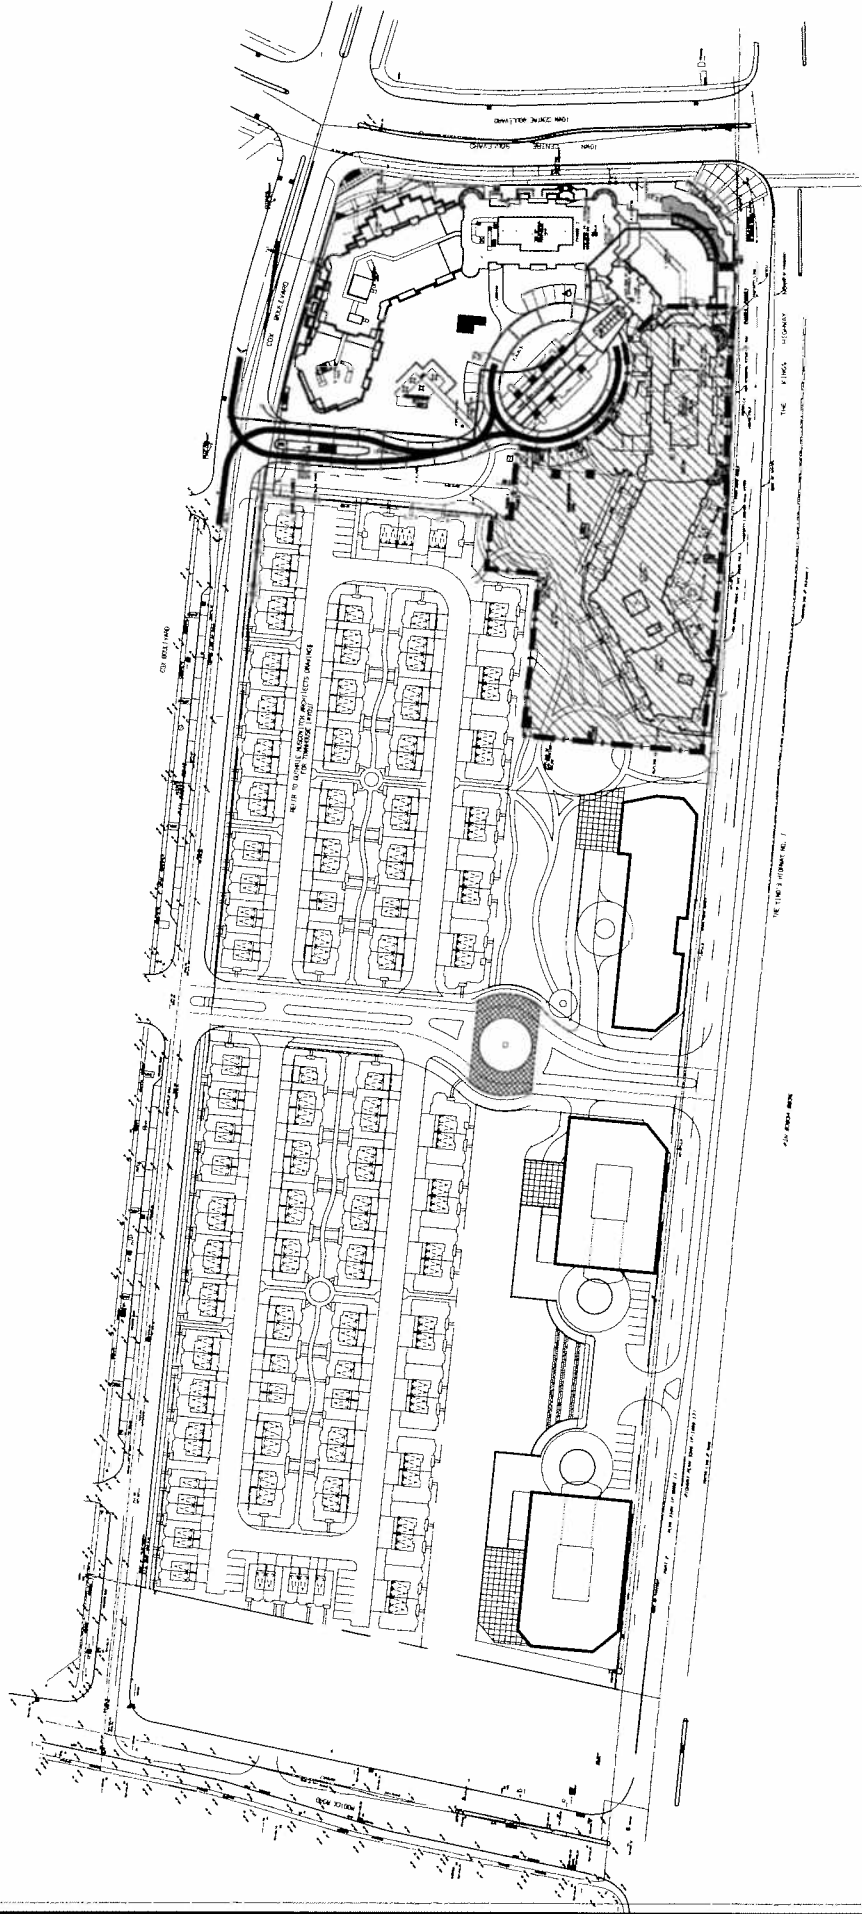

OVERALL SITE PLAN

APPLICANT: TENSTONE DEV. INC. CIRCA
NORTHSIDE OF HWY 7 BETWEEN
TOWN CENTRE BLVD. AND RODICK ROAD

FILE No: SC02110607(SH)



DEVELOPMENT SERVICES COMMISSION


SC02110607.dgn 05/06/2006 2:48:52 PM

SUBJECT LANDS

DATE: 060506

DRAWN BY: DD CHECKED BY: SH SCALE: 1:

FIGURE No.4

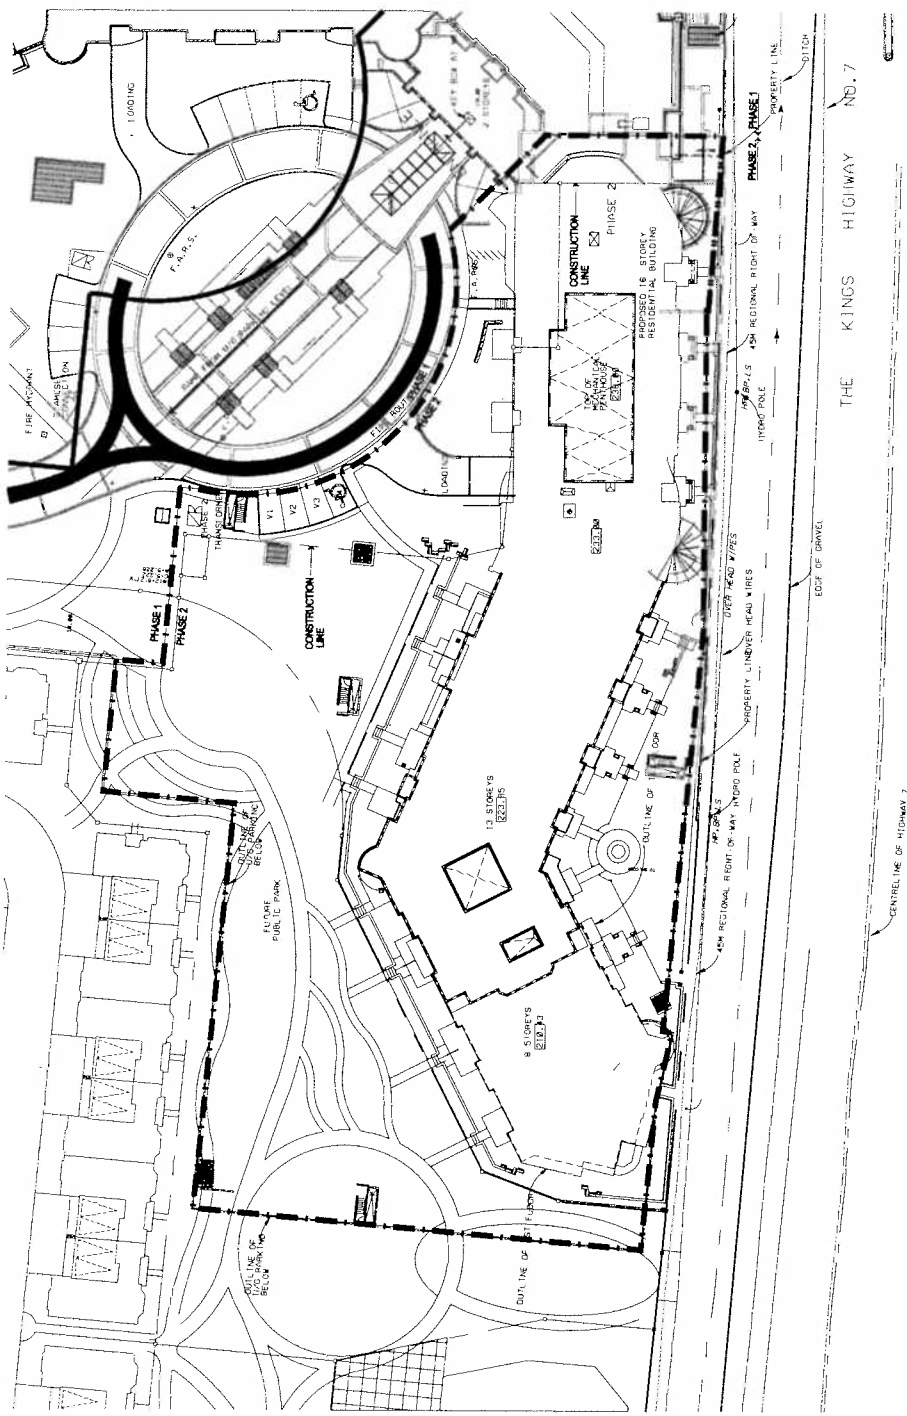

--- SUBJECT LANDS

SITE PLAN - PHASE TWO

APPLICANT: TENSTONE DEV. INC. CIRCA
NORTHSIDE OF HWY 7 BETWEEN
TOWN CENTRE BLVD. AND RODICK ROAD

FILE No: SC02110607(SH)




DEVELOPMENT SERVICES COMMISSION

DATE: 06/05/06

DRAWN BY: DD CHECKED BY: SH SCALE 1:

FIGURE No.5

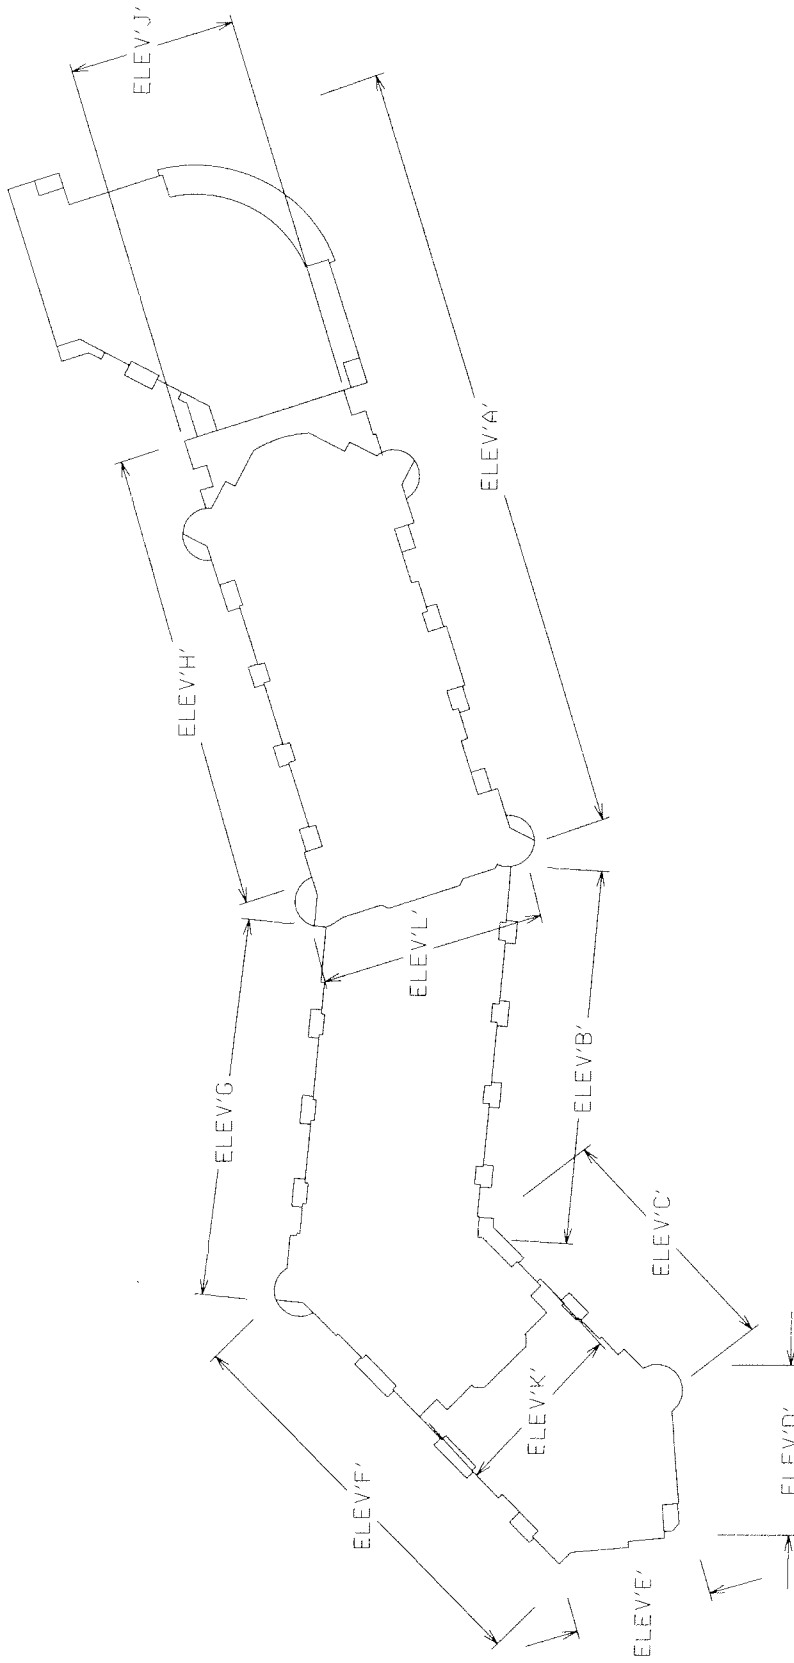

ELEVATIONS KEY MAP

APPLICANT: TENSTONE DEV. INC. CIRCA
NORTHSIDE OF HWY 7 BETWEEN
TOWN CENTRE BLVD. AND RODICK ROAD

FILE No: SC02110607(SH)




DEVELOPMENT SERVICES COMMISSION

DATE: 06/2006

FIGURE No.6

DRAWN BY: DD CHECKED BY: SH

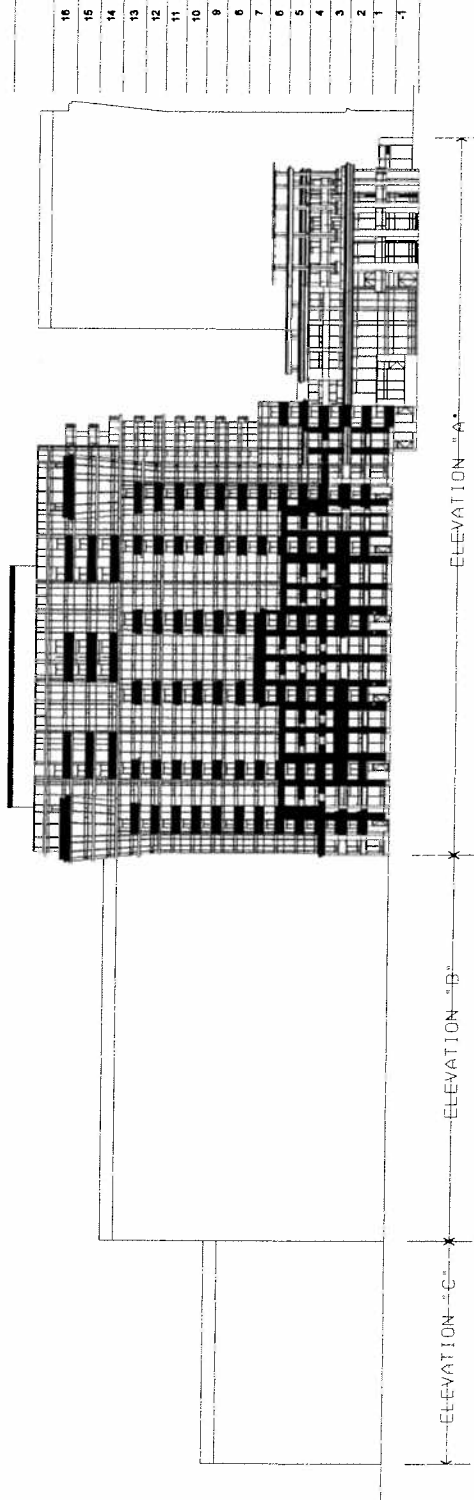

ELEVATIONS 'A'

APPLICANT: TENSTONE DEV. INC. CIRCA
 NORTHSIDE OF HWY 7 BETWEEN
 TOWN CENTRE BLVD. AND RODICK ROAD

FILE No: SC02110607(SH)




DEVELOPMENT SERVICES COMMISSION

DATE: 06/12/06

DRAWN BY: DD CHECKED BY: SH

FIGURE No. 7

16
15
14
13
12
11
10
9
8
7
6
5
4
3
2
1

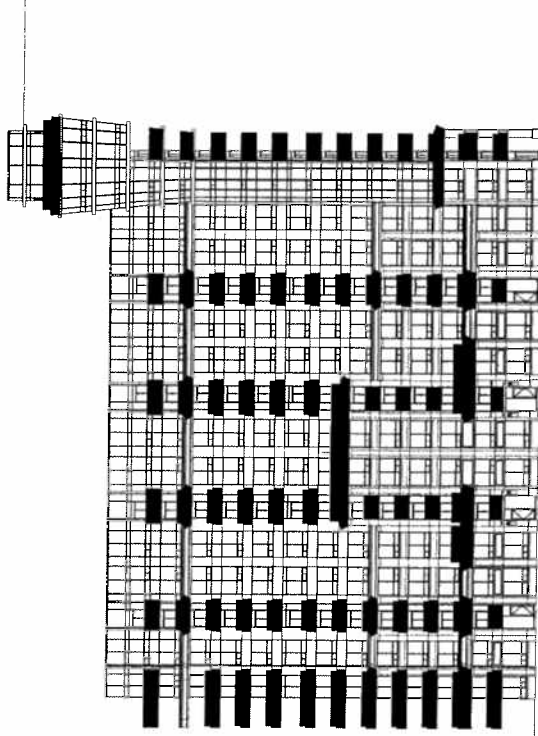

ELEVATION 'C'

ELEVATION 'B'

ELEVATION 'A'

ELEVATIONS 'B'

APPLICANT: TENSTONE DEV. INC. CIRCA
NORTHSIDE OF HWY 7 BETWEEN
TOWN CENTRE BLVD. AND RODICK ROAD

FILE No: SC02110607(SH)




DEVELOPMENT SERVICES COMMISSION

DRAWN BY: DD CHECKED BY: SH


DATE: 06/20/06

FIGURE No. 8


18
15
14
13
12
11
10
9
8
7
6
5
4
3
2
1

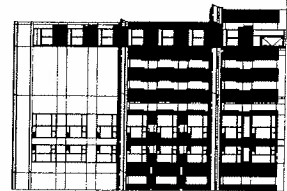

ELEVATION 'E'

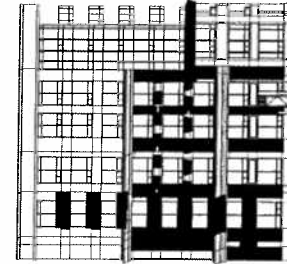

ELEVATION 'D'

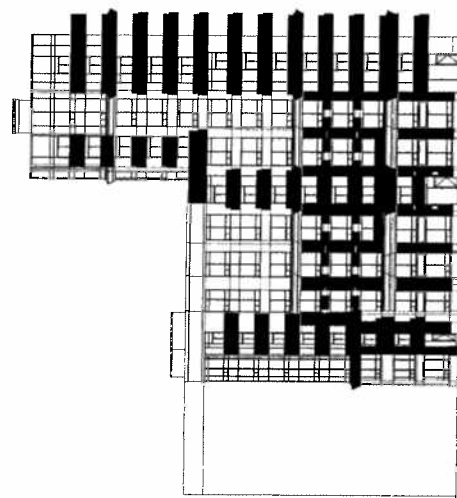

ELEVATION 'C'

16
15
14
13
12
11
10
9
8
7
6
5
4
3
2
1

ELEVATIONS 'C' 'D' 'E'

APPLICANT: TENSTONE DEV. INC. CIRCA
 NORTHSIDE OF HWY 7 BETWEEN
 TOWN CENTRE BLVD. AND RODICK ROAD

FILE No: SC02110607(SH)




DEVELOPMENT SERVICES COMMISSION

DRAWN BY: DD CHECKED BY: SH

DATE: 06/20/06

FIGURE No.9

16
15
14
13
12
11
10
9
8
7
6
5
4
3
2
1

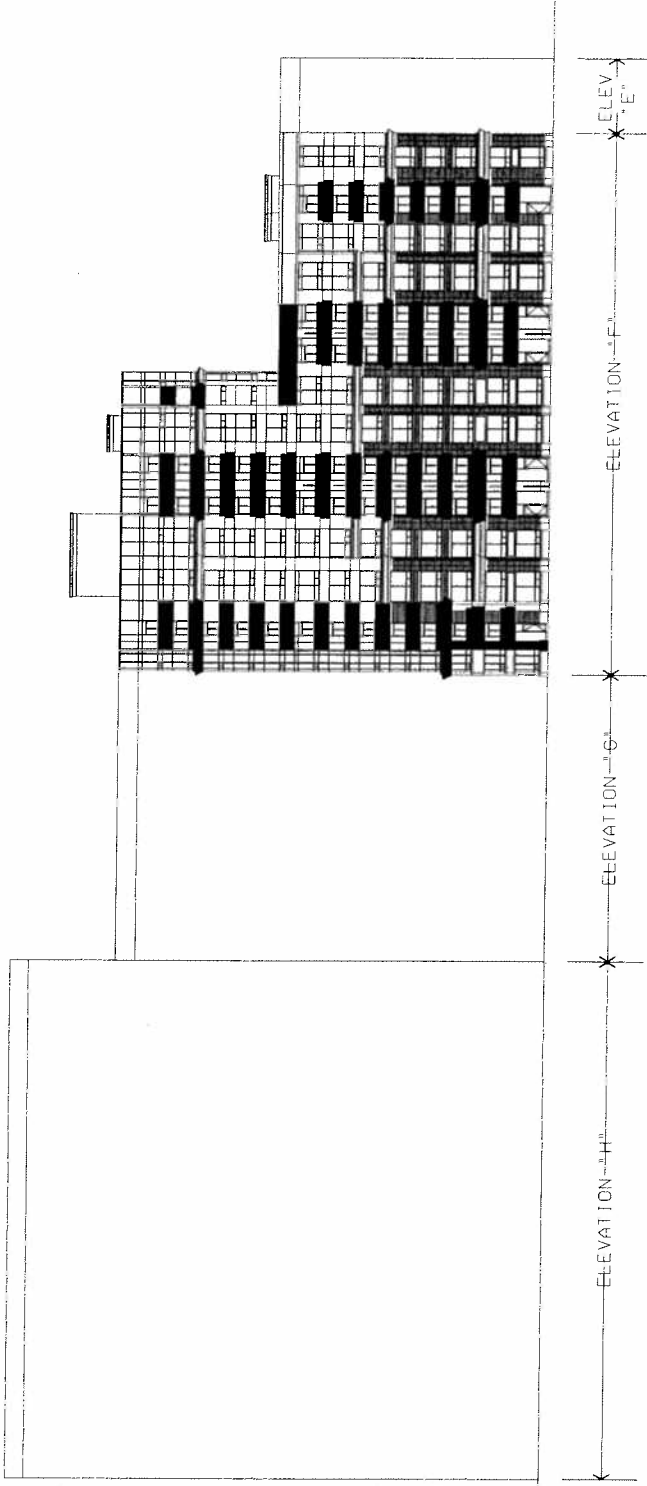

ELEVATIONS 'F'

APPLICANT: TENSTONE DEV. INC. CIRCA
NORTHSIDE OF HWY 7 BETWEEN
TOWN CENTRE BLVD. AND RODICK ROAD

FILE No: SC02110607(SH)




DEVELOPMENT SERVICES COMMISSION

DRAWN BY: DD CHECKED BY: SH

DATE: 06/20/06

FIGURE No. 10

- 16
- 15
- 14
- 13
- 12
- 11
- 10
- 9
- 8
- 7
- 6
- 5
- 4
- 3
- 2
- 1

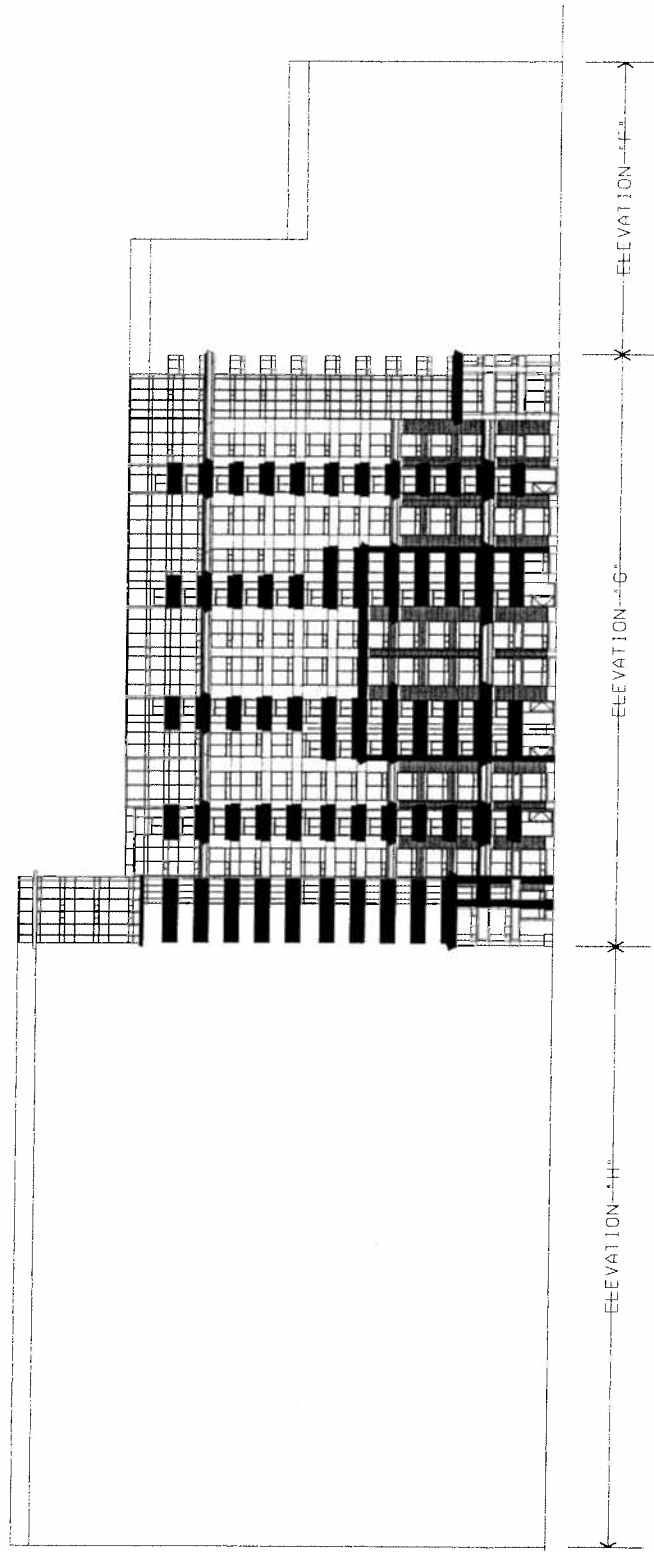

ELEVATIONS 'G'

APPLICANT: TENSTONE DEV. INC. CIRCA
 NORTHSIDE OF HWY 7 BETWEEN
 TOWN CENTRE BLVD. AND RODICK ROAD

FILE No: SC02110607(SH)




DEVELOPMENT SERVICES COMMISSION

DATE: 06/20/06

DRAWN BY: DD CHECKED BY: SH

FIGURE No.11

- 16
- 15
- 14
- 13
- 12
- 11
- 10
- 9
- 8
- 7
- 6
- 5
- 4
- 3
- 2
- 1

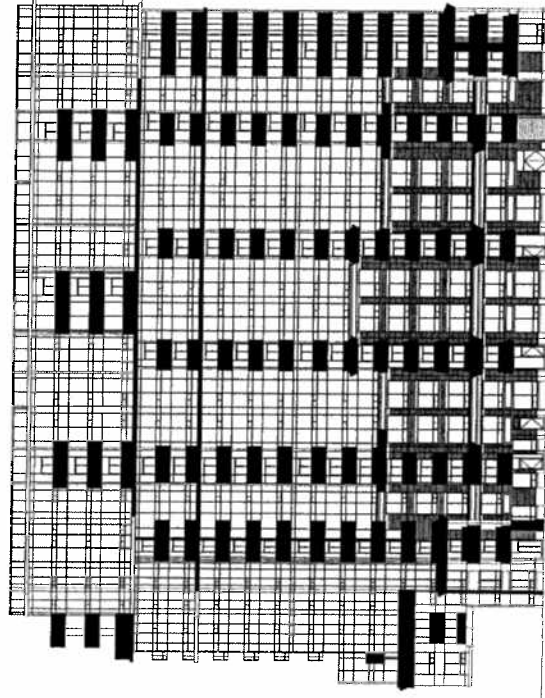

ELEVATIONS 'H'

APPLICANT: TENSTONE DEV. INC. CIRCA
 NORTHSIDE OF HWY 7 BETWEEN
 TOWN CENTRE BLVD. AND RODICK ROAD

FILE No: SC02110607(SH)




DEVELOPMENT SERVICES COMMISSION

DATE: 06/12/06

DRAWN BY: DD CHECKED BY: SH

FIGURE No.12

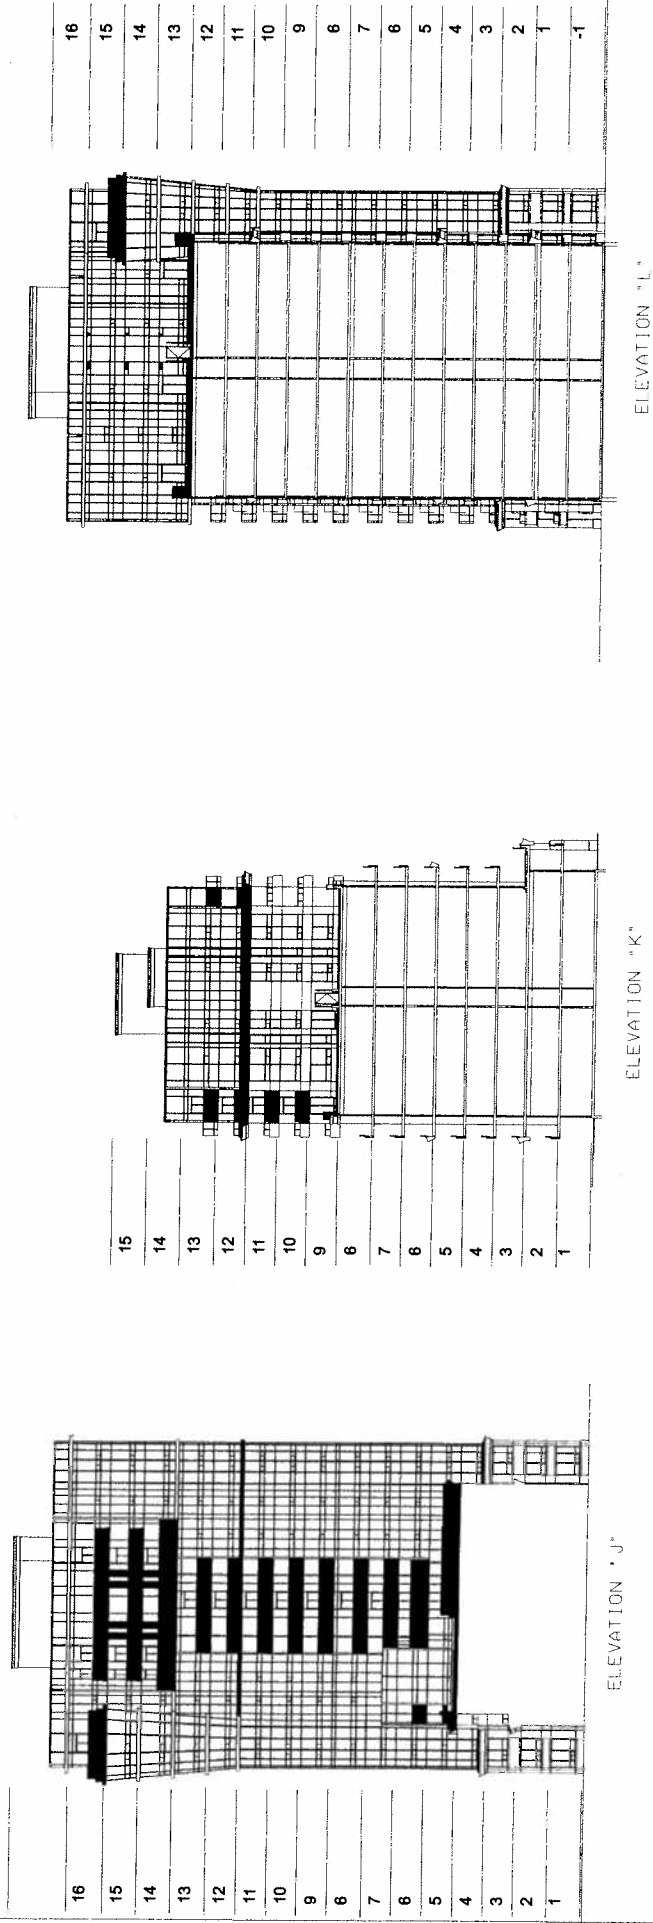

ELEVATIONS 'J' 'K' 'L'

APPLICANT: TENSTONE DEV. INC. CIRCA
 NORTHSIDE OF HWY 7 BETWEEN
 TOWN CENTRE BLVD. AND RODICK ROAD

FILE No: SC02110607(SH)



DEVELOPMENT SERVICES COMMISSION

DRAWN BY: DD CHECKED BY: SH

DATE: 06/12/06

FIGURE No.13