


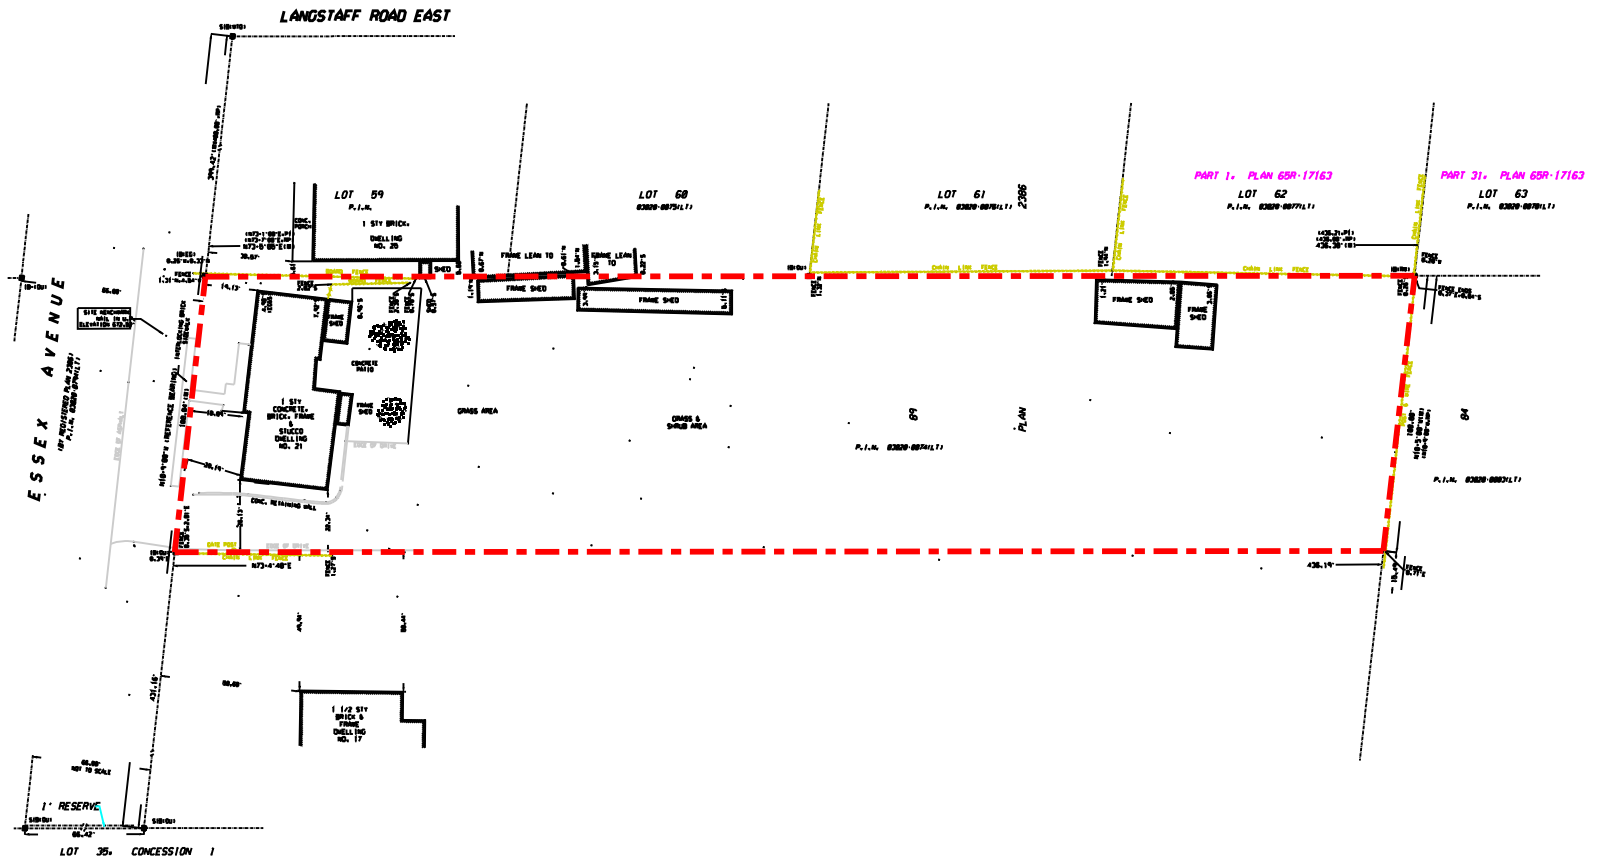

# SITE PLAN

APPLICANT: PETER GOMEZ & FRANK ALTUNA  
21 ESSEX AVENUE

FILE No: ZA. 05021769 (SB)



DEVELOPMENT SERVICES COMMISSION

DRAWN BY: CPW CHECKED BY: SB SCALE 1:

DATE: 06/02/21

FIGURE No.2