


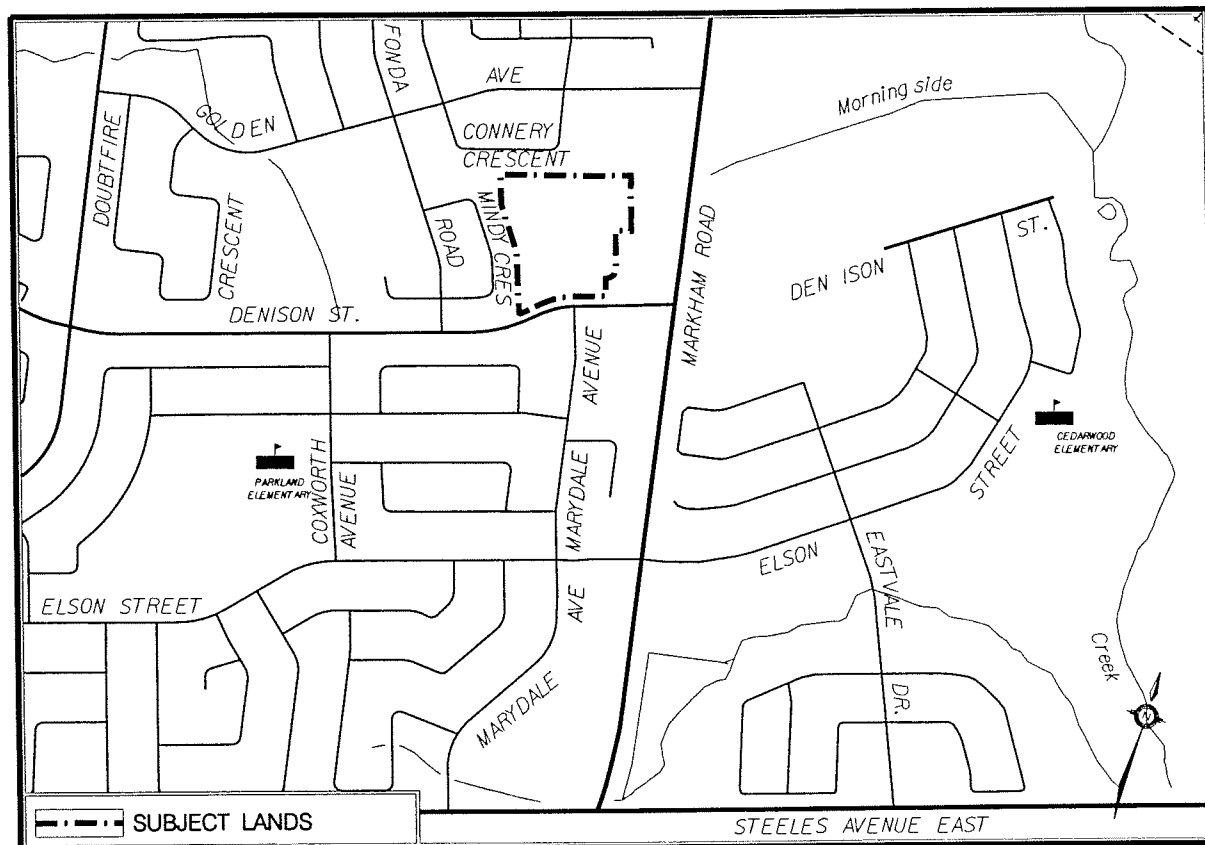

AREA CONTEXT/ZONING

APPLICANT: FOREST BAY HOMES
NORTH OF DENISON ST., WEST OF MARKHAM RD.

FILE No: ZA03117641(MW)



DEVELOPMENT SERVICES COMMISSION

DRAWN BY: DD

CHECKED BY: MW

SCALE 1: 4000

DATE: 05/08/03

FIGURE No.2




2002 AIR PHOTO

APPLICANT: FOREST BAY HOMES
NORTH OF DENISON ST., WEST OF MARKHAM RD.

FILE No: ZA03117641(MW)



DEVELOPMENT SERVICES COMMISSION

  SUBJECT LANDS


DATE: 050803

DRAWN BY: DD

CHECKED BY: MW

SCALE 1: 4000

FIGURE No.3

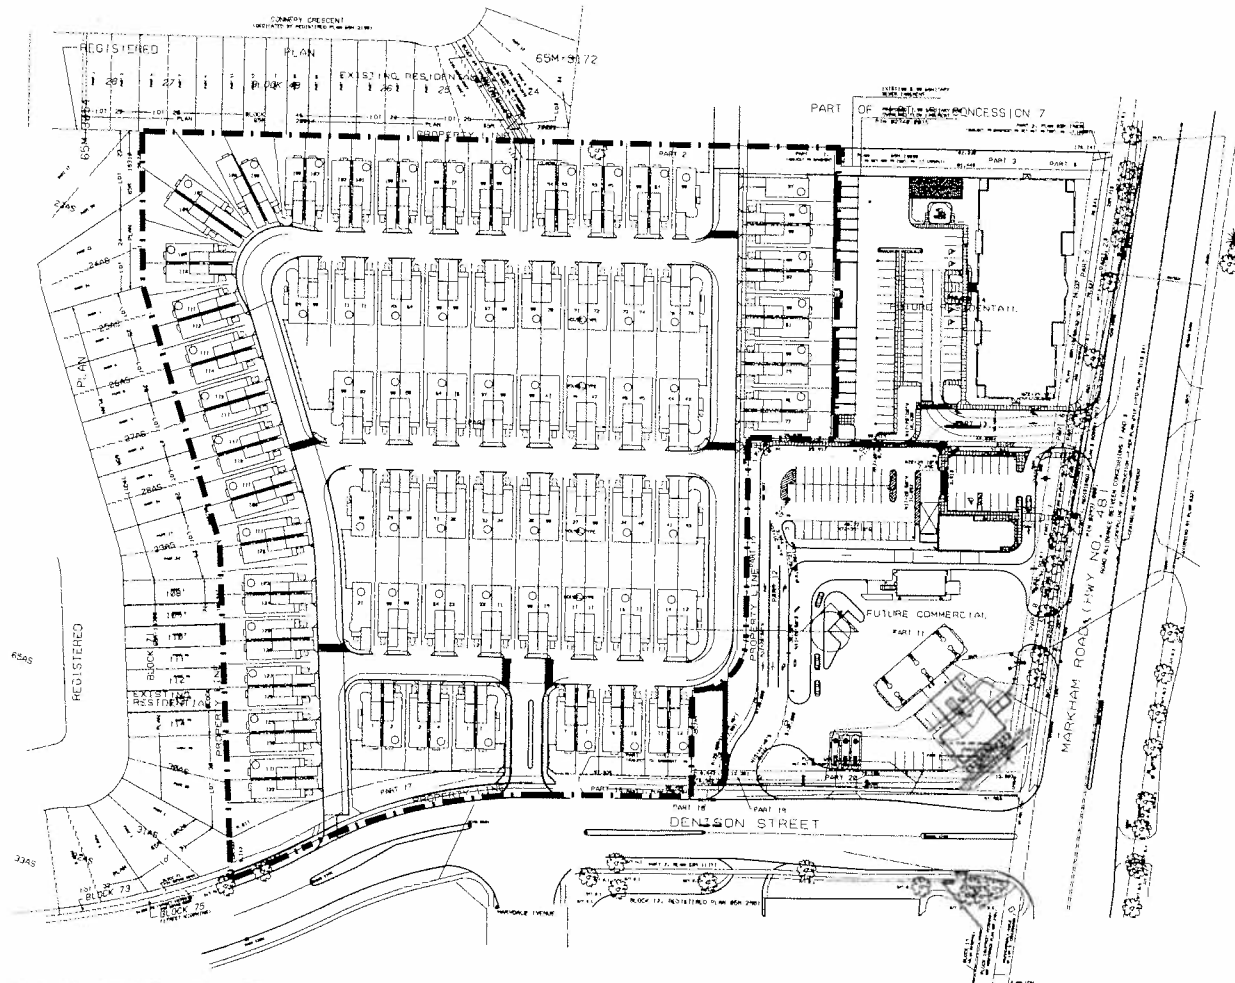

COMPOSITE PLAN

APPLICANT: FOREST BAY HOMES
NORTH OF DENISON ST., WEST OF MARKHAM RD.

FILE No: ZA03117641(MW)



DEVELOPMENT SERVICES COMMISSION

 SUBJECT LANDS

DATE: 060202

DRAWN BY: DD CHECKED BY: MW SCALE 1:

FIGURE No.4