


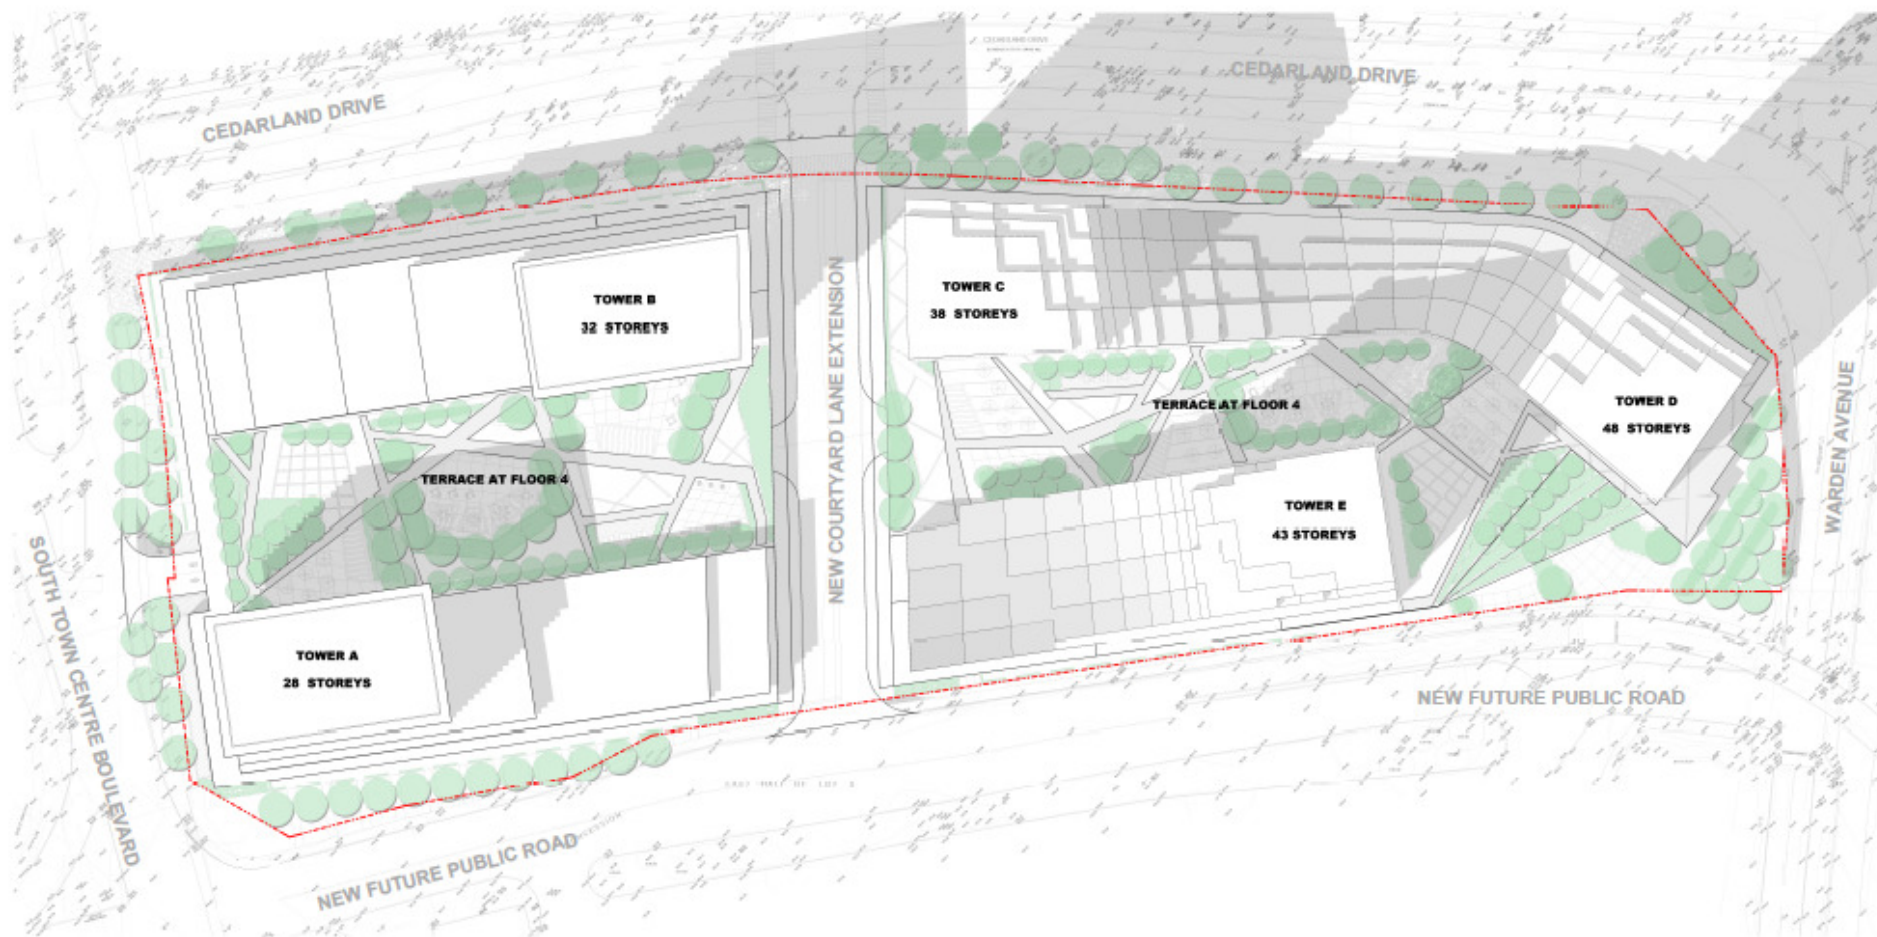

PREVIOUS SITE PLAN

APPLICANT: Lifetime 8200 Warden Avenue GP Inc.
S/W corner of Warden Avenue & Cedarland Drive

FILE No. PLAN 20 123292

Q:\Geomatics\New Operation\2020 Agenda\PLAN\PLAN20_123292\Report Figures.mxd



DEVELOPMENT SERVICES COMMISSION

Drawn By: RT

Checked By: DP

DATE: 18/1/2021

FIGURE No. 7