


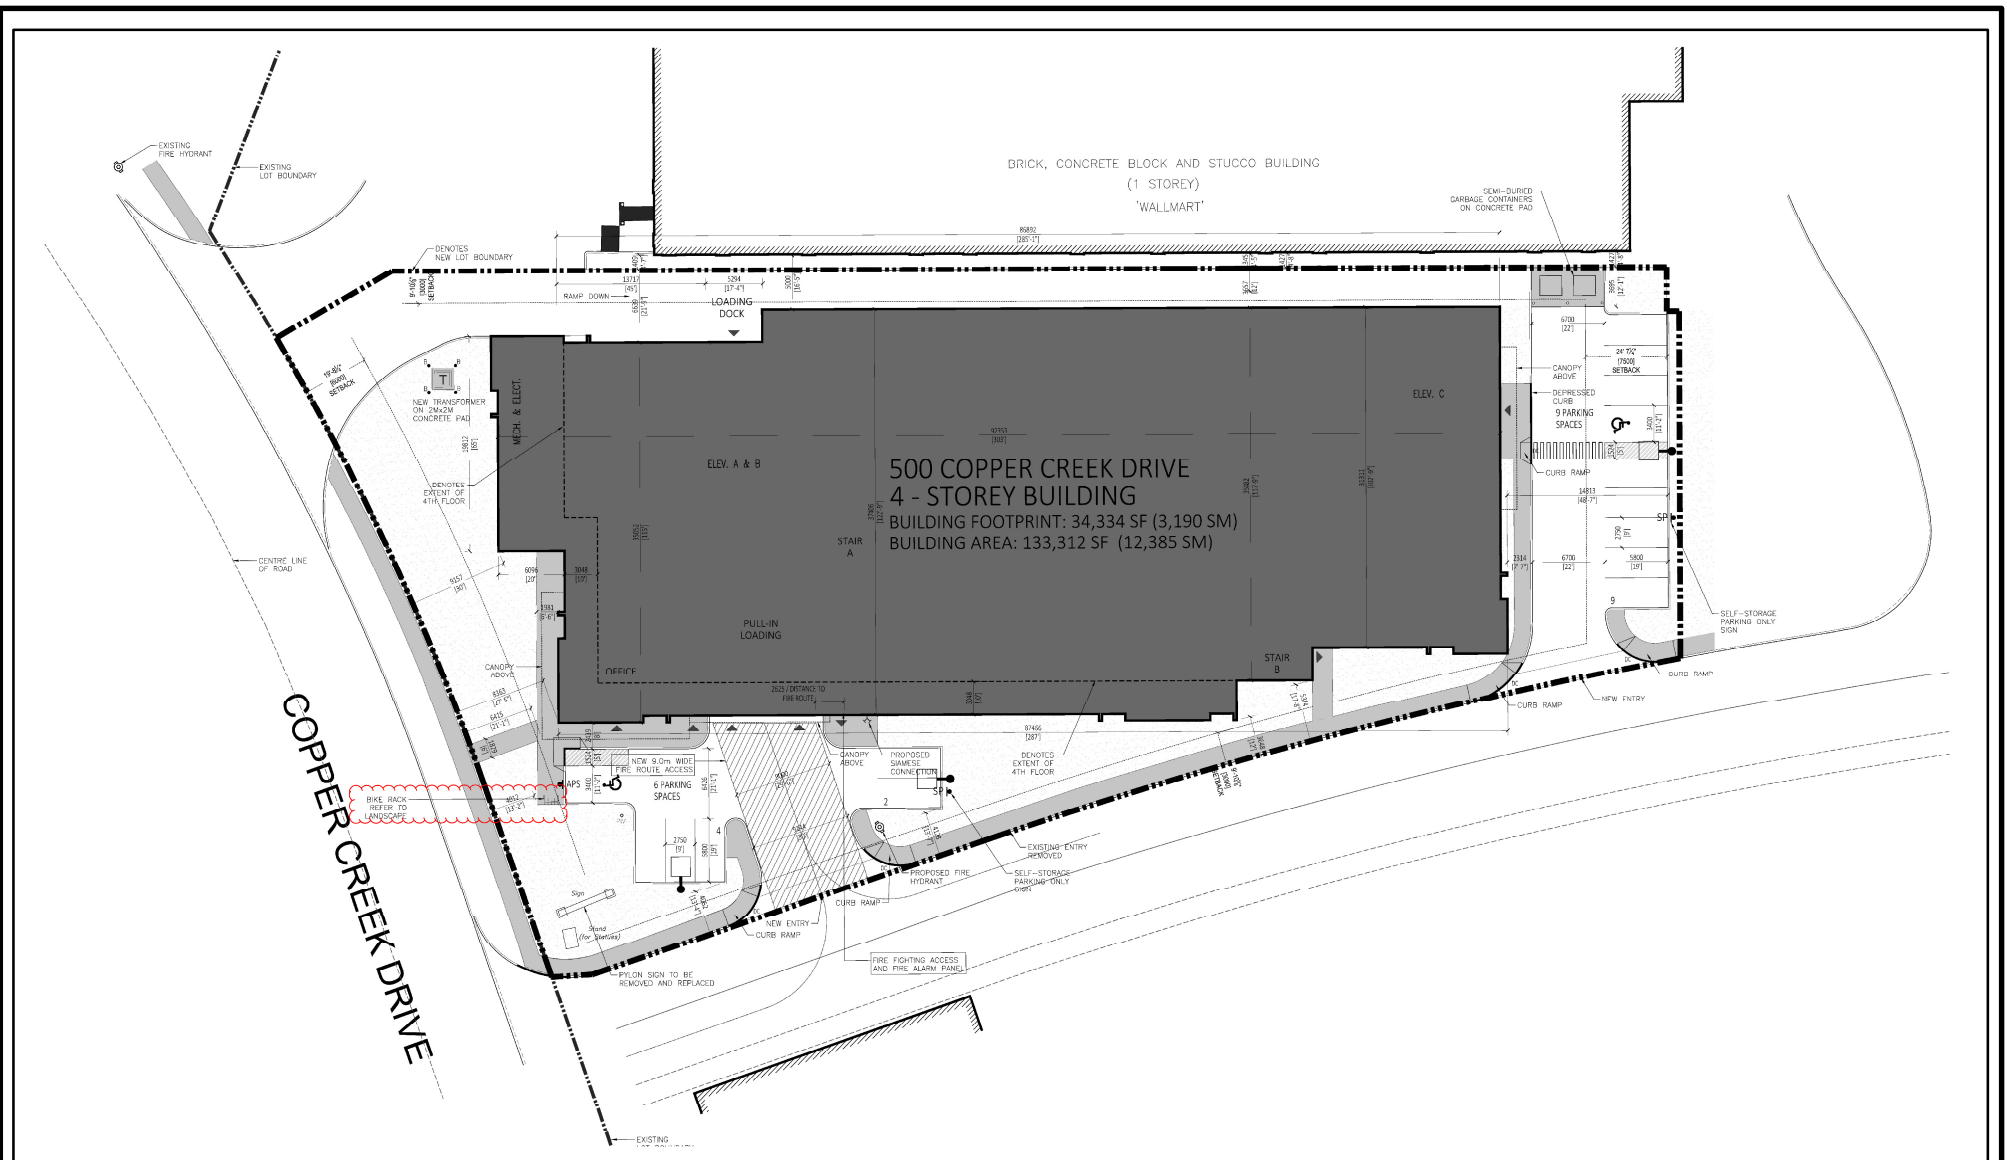

CONCEPTUAL SITE PLAN

APPLICANT: Boxgrove Commercial East Inc.(Rudy Gobin) c/o Smart Centres REIT (Matthew Howard)
500 Copper Creek Drive

FILE No. PLAN 20 120313

Q:\Geomatics\New Operation\2020 Agenda\PLAN\PLAN20_120313\Report Figures.mxd

MARKHAM DEVELOPMENT SERVICES COMMISSION

Drawn By: RT

Checked By: SC

DATE: 18/09/2020

FIGURE No. 4