


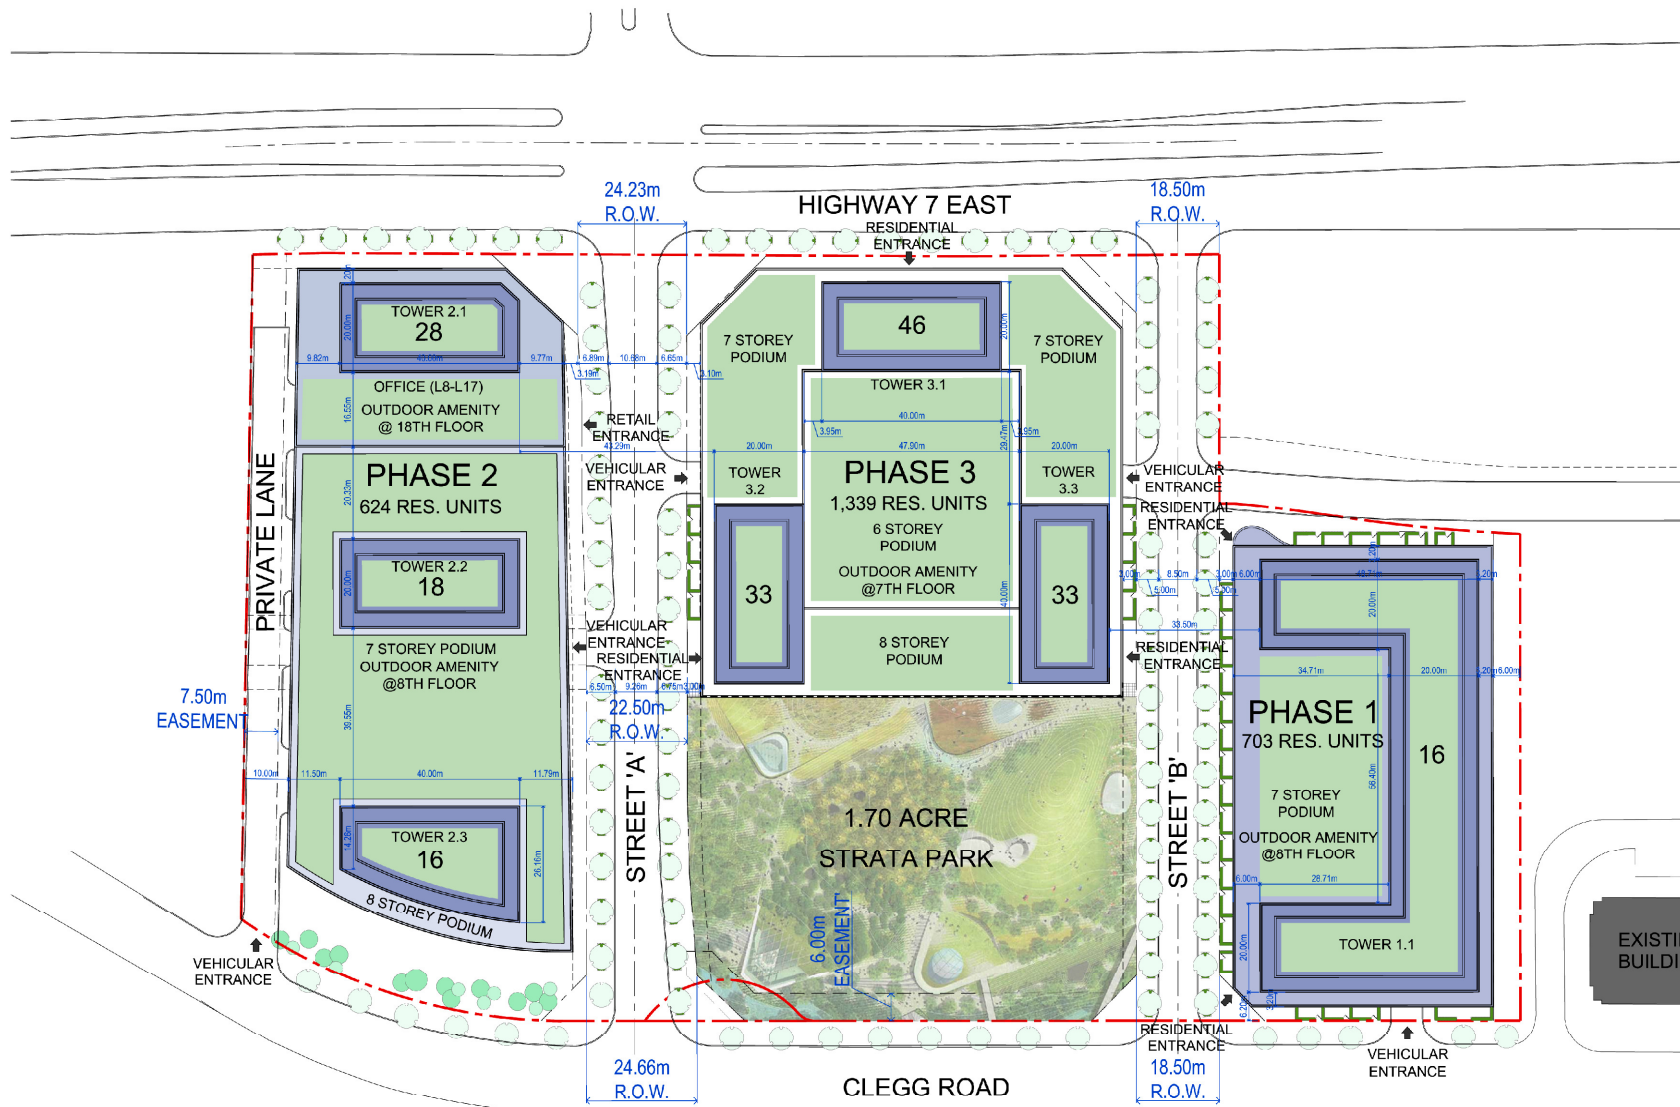

CONCEPTUAL SITE PLAN

APPLICANT: New World Centre (Markham)
100 & 110 Clegg Road

FILE No. PLAN 21 180462

Q:\Geomatics\New Operation\2021 Agenda\PLAN\PLAN21_180462\Report Figures.mxd

MARKHAM DEVELOPMENT SERVICES COMMISSION

Drawn By: RT

Checked By: ML

DATE: 21/06/2021

FIGURE No. 5

SUBJECT LANDS

