


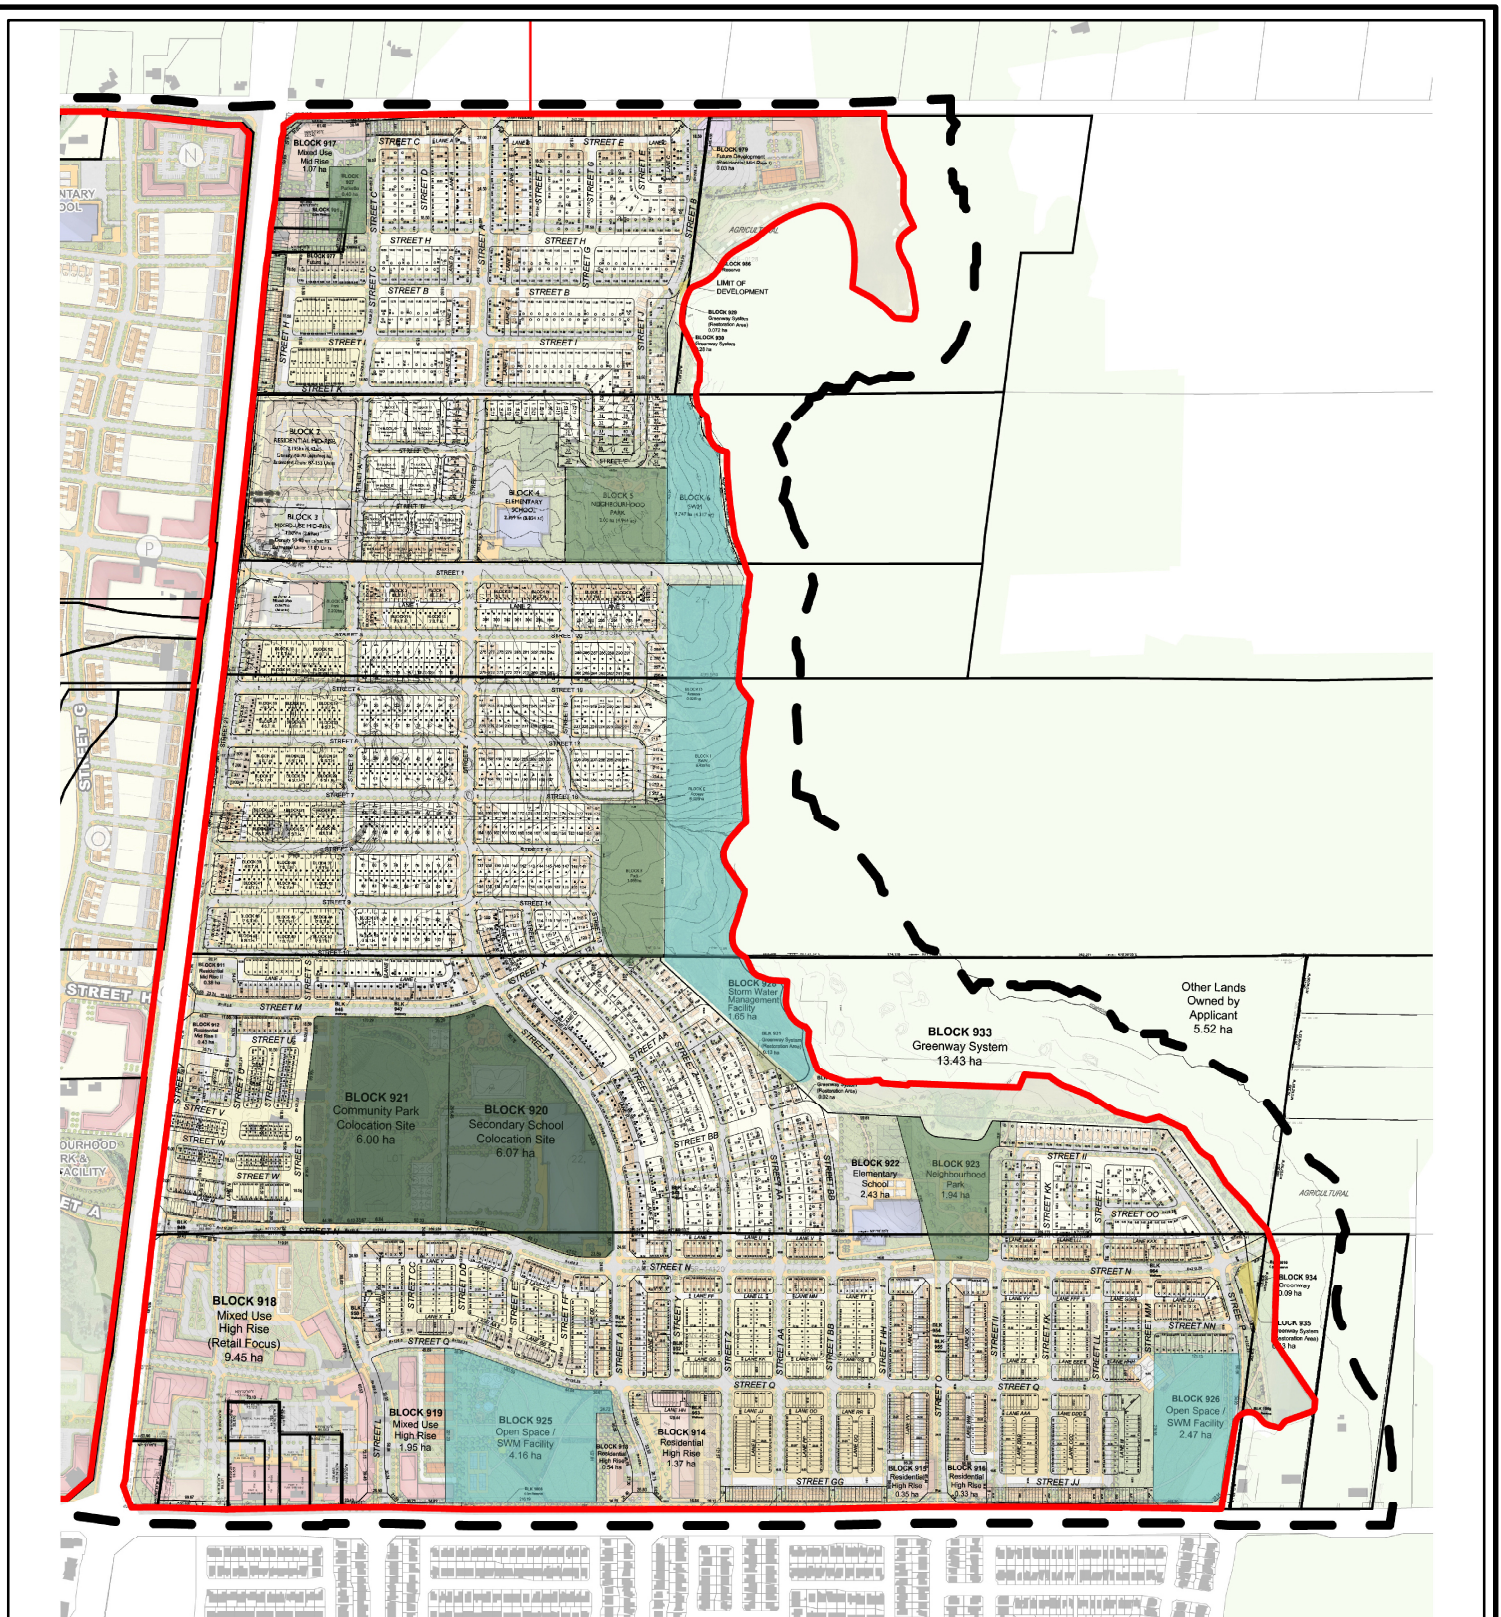

ROBINSON GLEN DRAFT PLAN OF SUBDIVISION COMPOSITE PLAN

APPLICANT: Minotar Holdings Inc. and Hal-Van 5.5 Investments Ltd.
 10379 & 10411 Kennedy Road

FILE No. PLAN 20 133038

DATE: 11/01/2022

Q:\Geomatics\New Operation\2020 Agenda\PLAN\PLAN20_113780\Report Figures.mxd



DEVELOPMENT SERVICES COMMISSION

Drawn By: RT

Checked By: DB

FIGURE No. 8