


14TH AVENUE

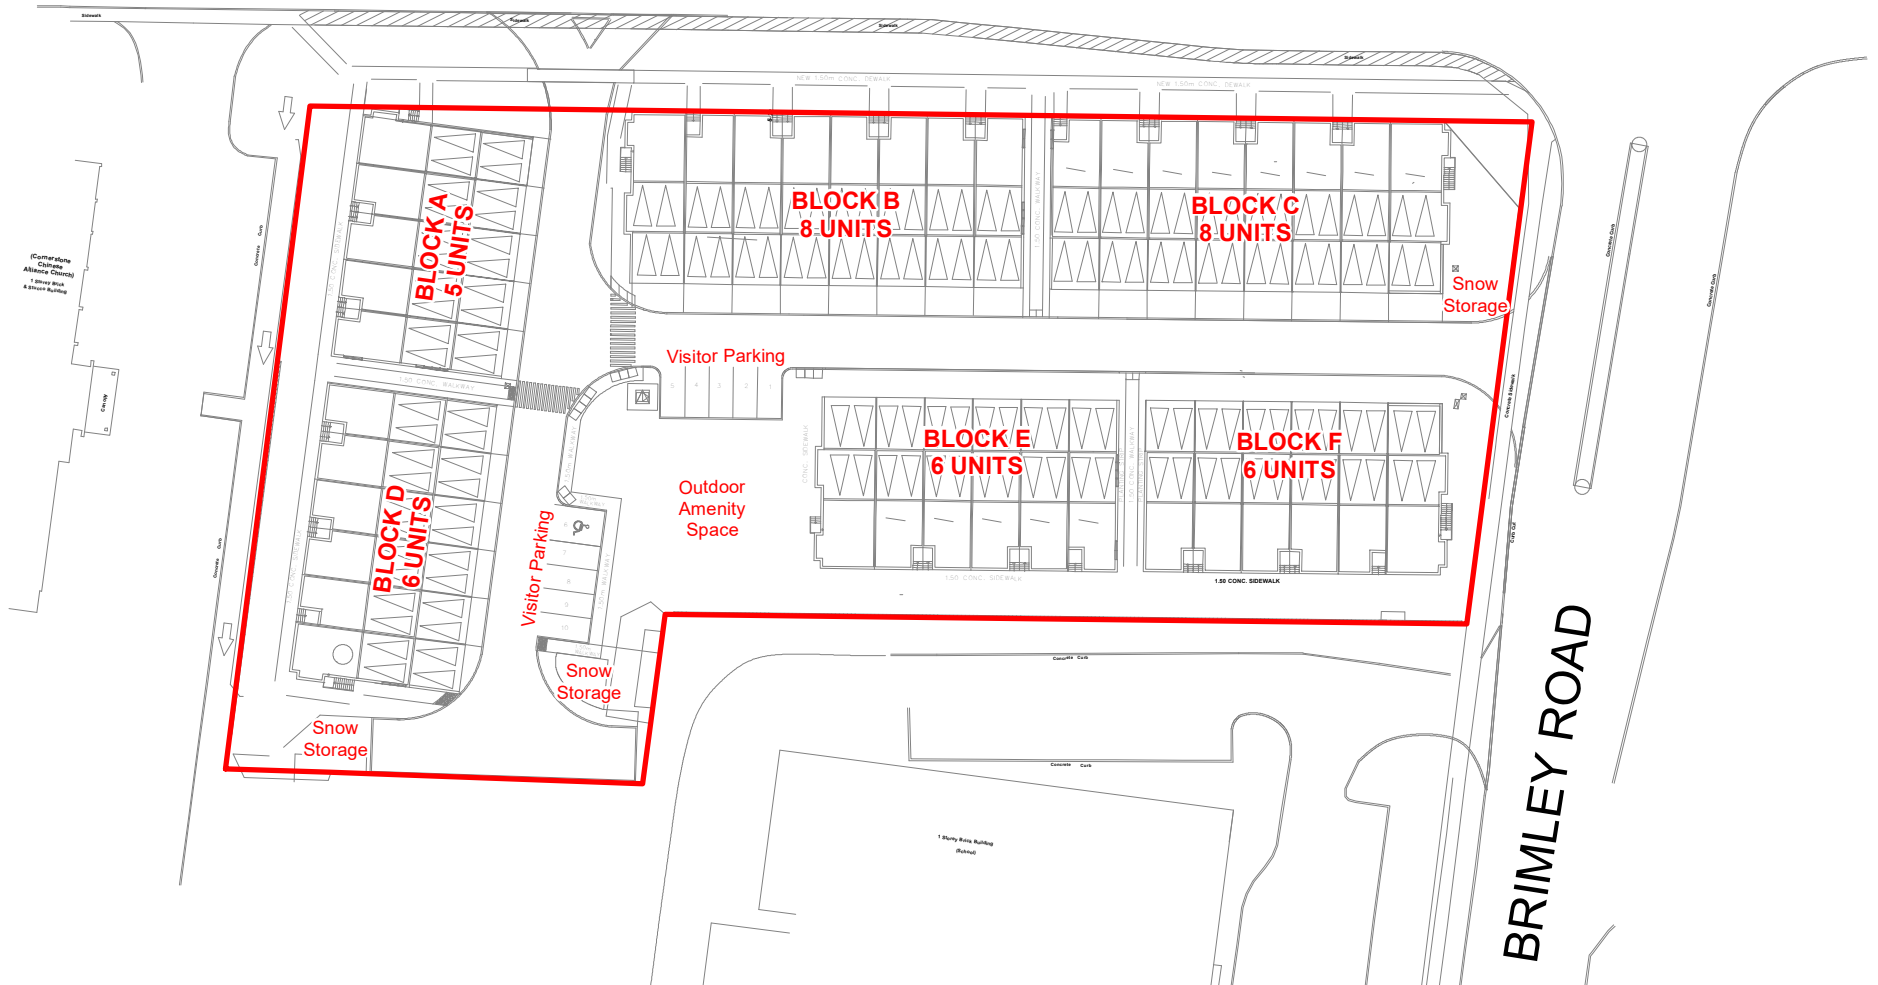

CONCEPTUAL SITE PLAN (PROPOSED DEVELOPMENT)

APPLICANT: Alai Developments Inc.
4781, 4791, 4801 and 4813 14th Avenue

FILE No. ZA 18 114381

Q:\Geomatics\New Operation\2022 Agenda\ZA\ZA18_114381\Report Figures.mxd

MARKHAM DEVELOPMENT SERVICES COMMISSION

Drawn By: RT

Checked By: SB

DATE: 17/05/2022

FIGURE No. 5