


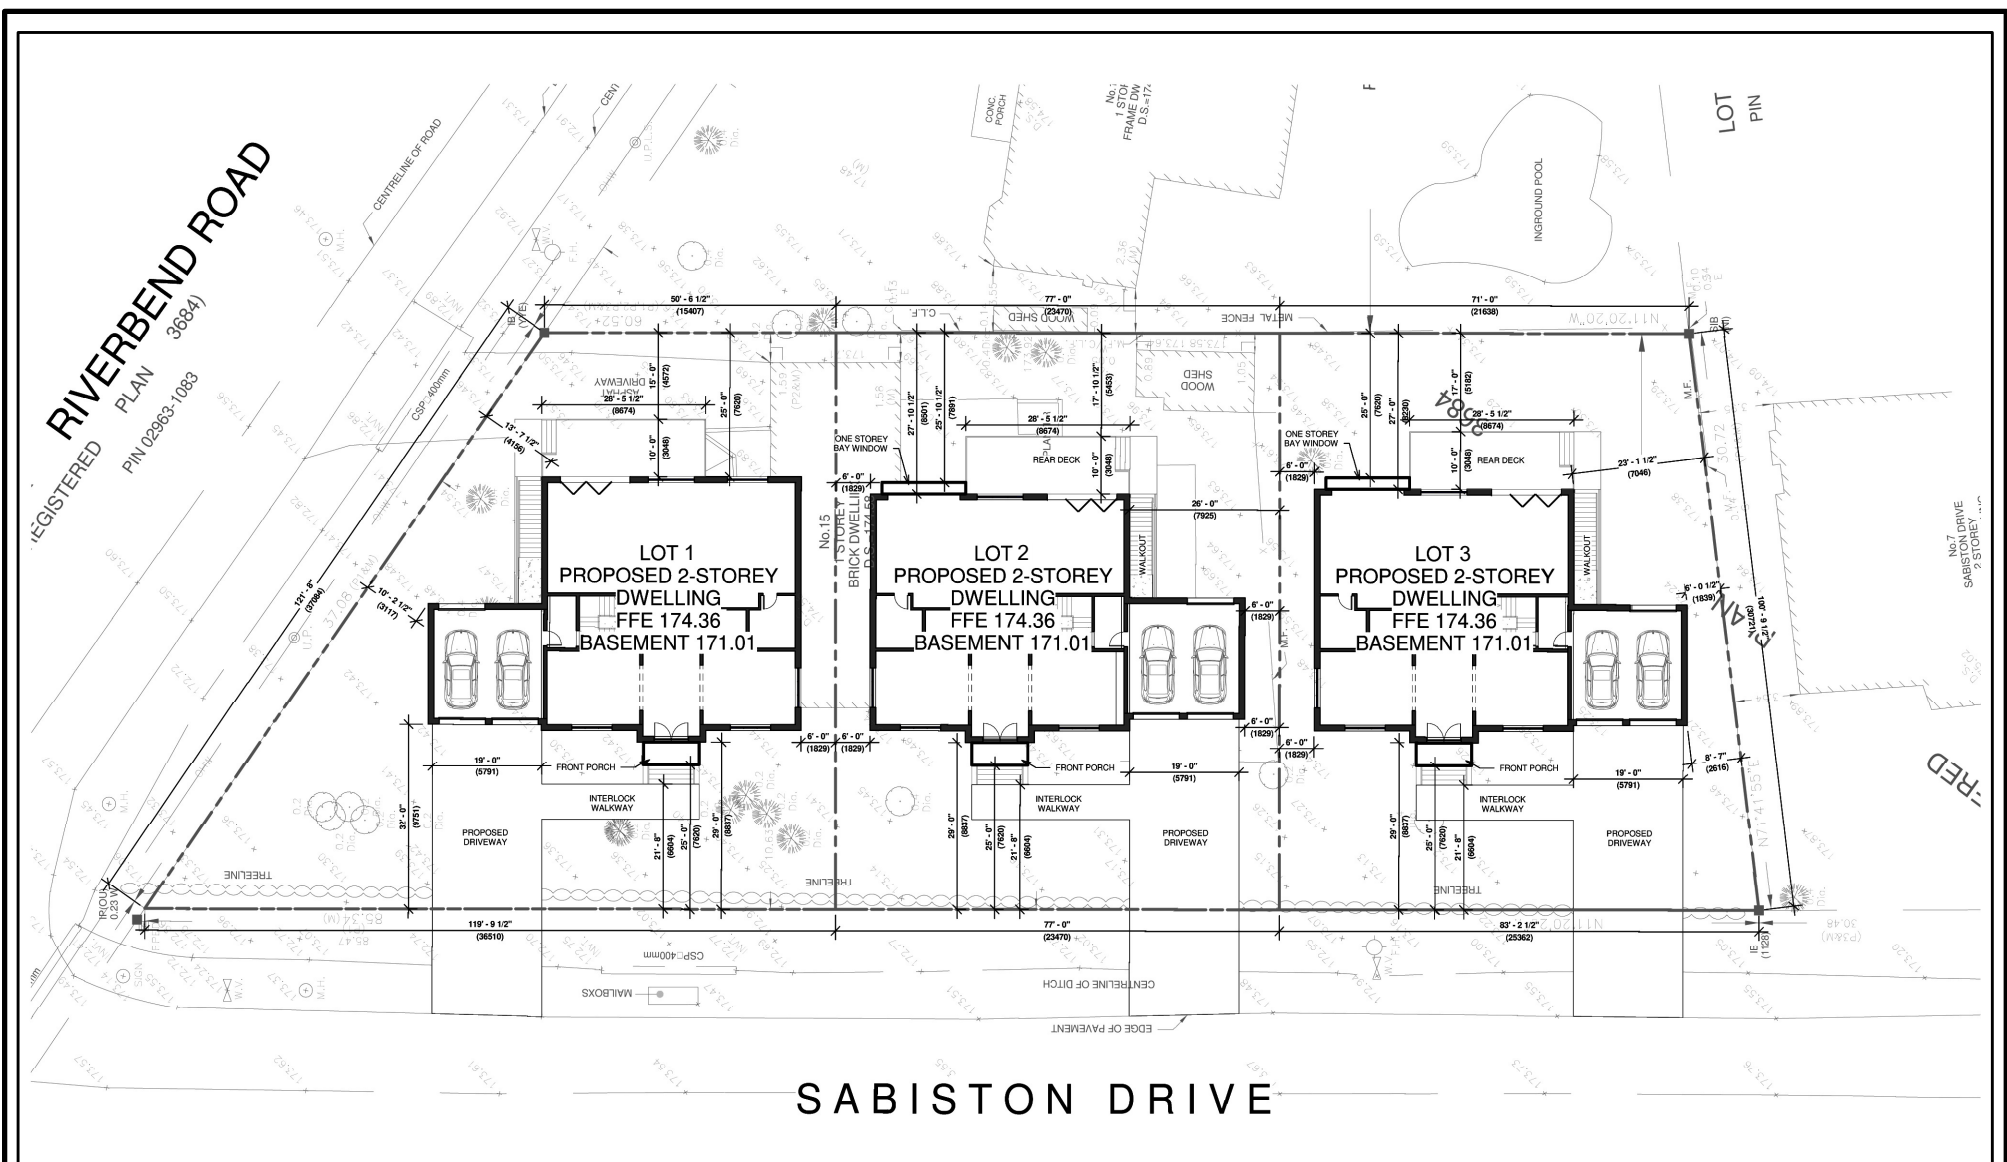

OVERALL SITE PLAN - 15 RIVER BEND ROAD

APPLICANT: Regency Property Inc. (Reego Xue)
15 River Bend Road

FILE No. PLAN 21 130958, PLAN 21 130969, PLAN 21 130977

Q:\Geomatics\New Operation\2021 Agenda\PLAN\PLAN21_130977\Report Figures.mxd



DEVELOPMENT SERVICES COMMISSION

Drawn By: RT

Checked By: EM

DATE: 09/01/2023

FIGURE No. 6