




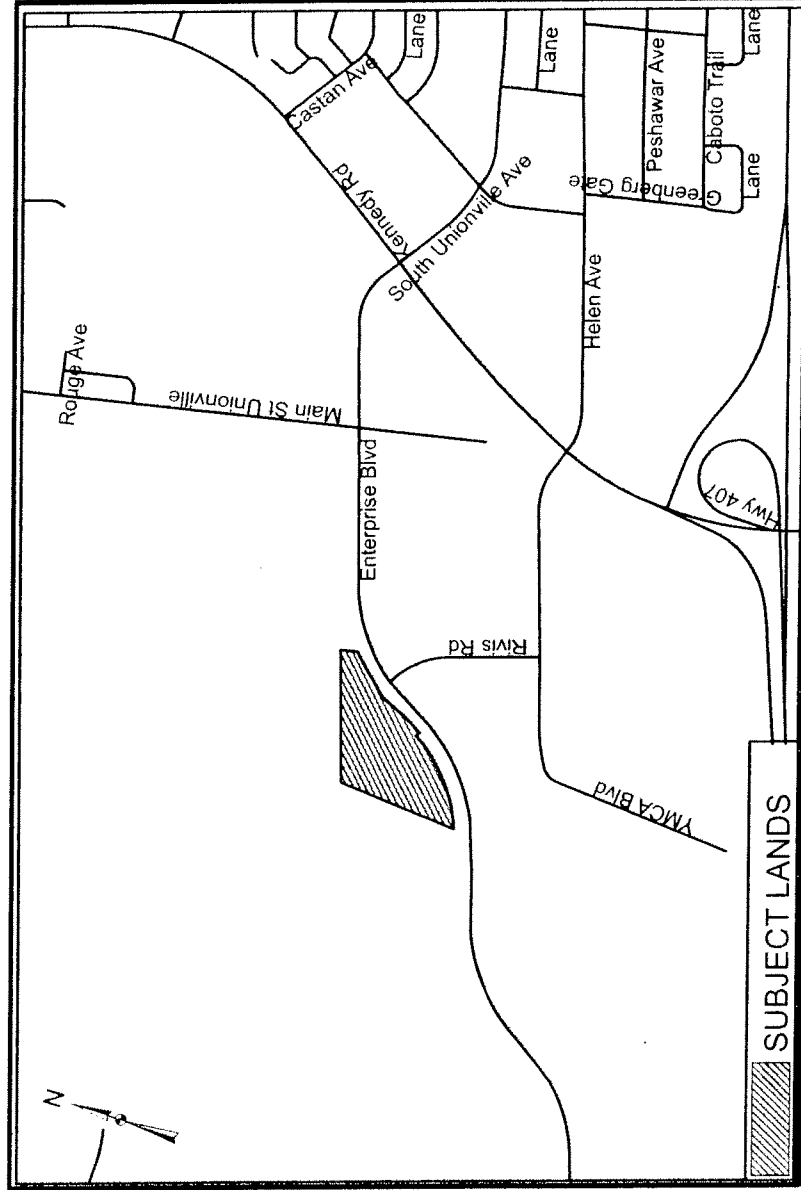

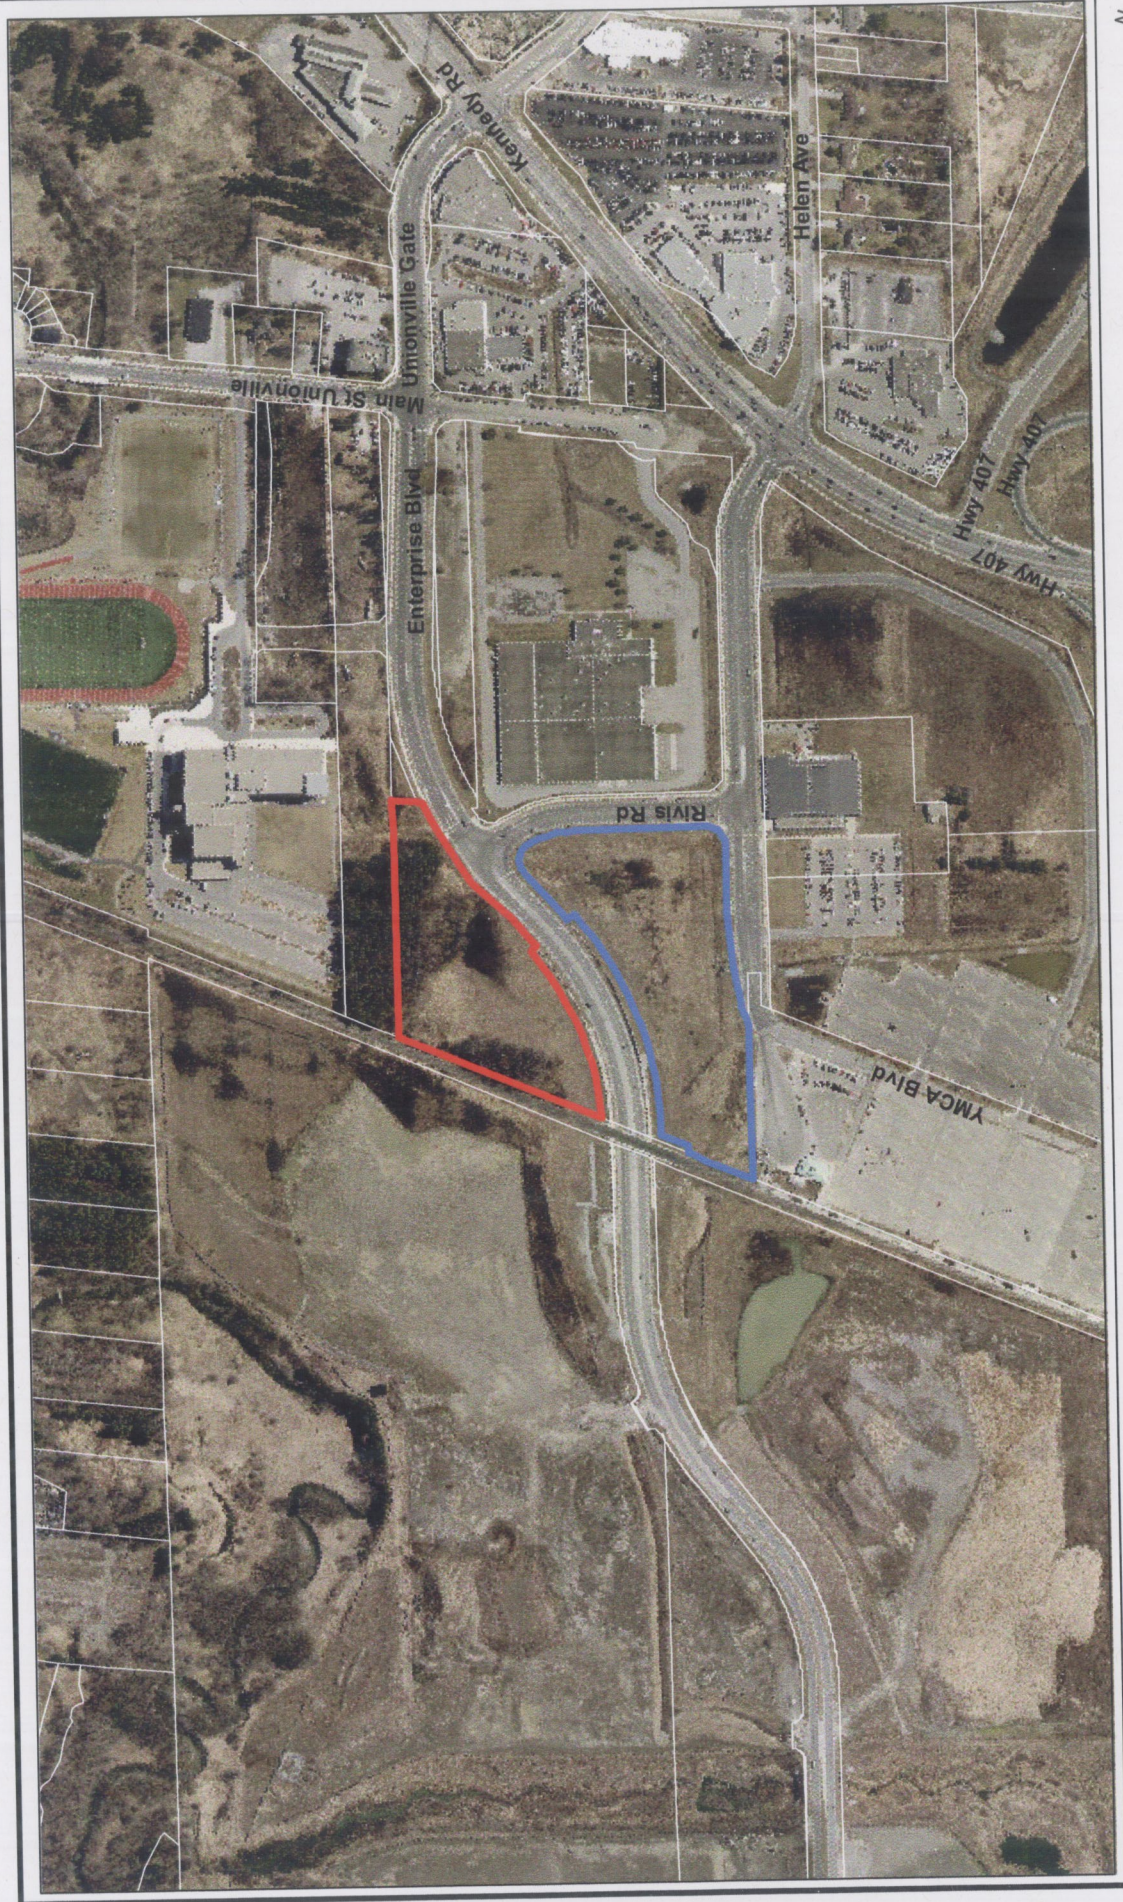

AIR PHOTO (2011)

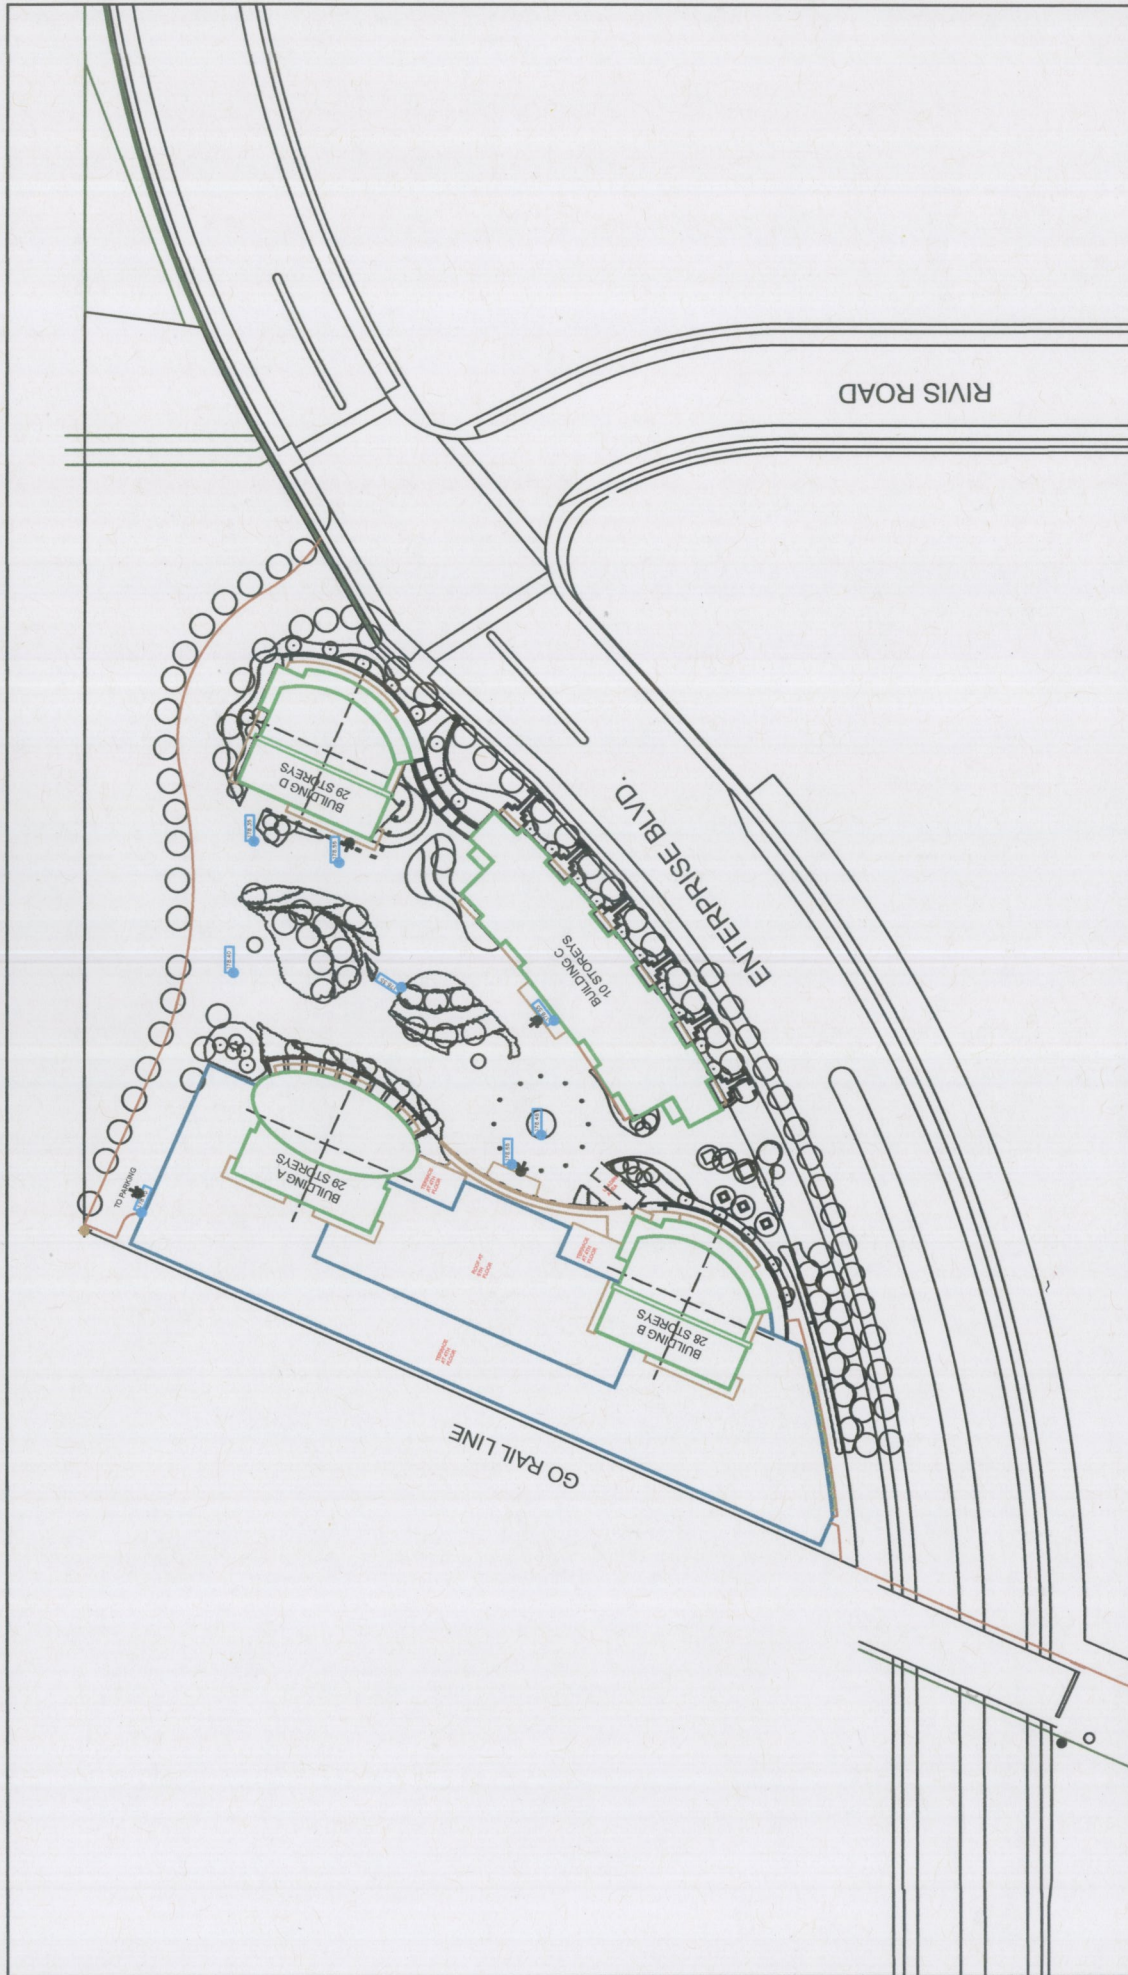

CONCEPTUAL SITE PLAN

APPLICANT: MARKHAM CENTRE DEVELOPMENT CORPORATION
ENTERPRISE BLVD, WEST OF KENNEDY ROAD

FILE No. ZA. 08106659 (SH)

Q:\Geomatics\New Operation\2012 Agenda\ZA\ZA08106659\ZA08106659.mxd


MARKHAM DEVELOPMENT SERVICES COMMISSION

Drawn By: CPW

Checked By: SH

DATE: 04/03/2012

FIGURE No. 4

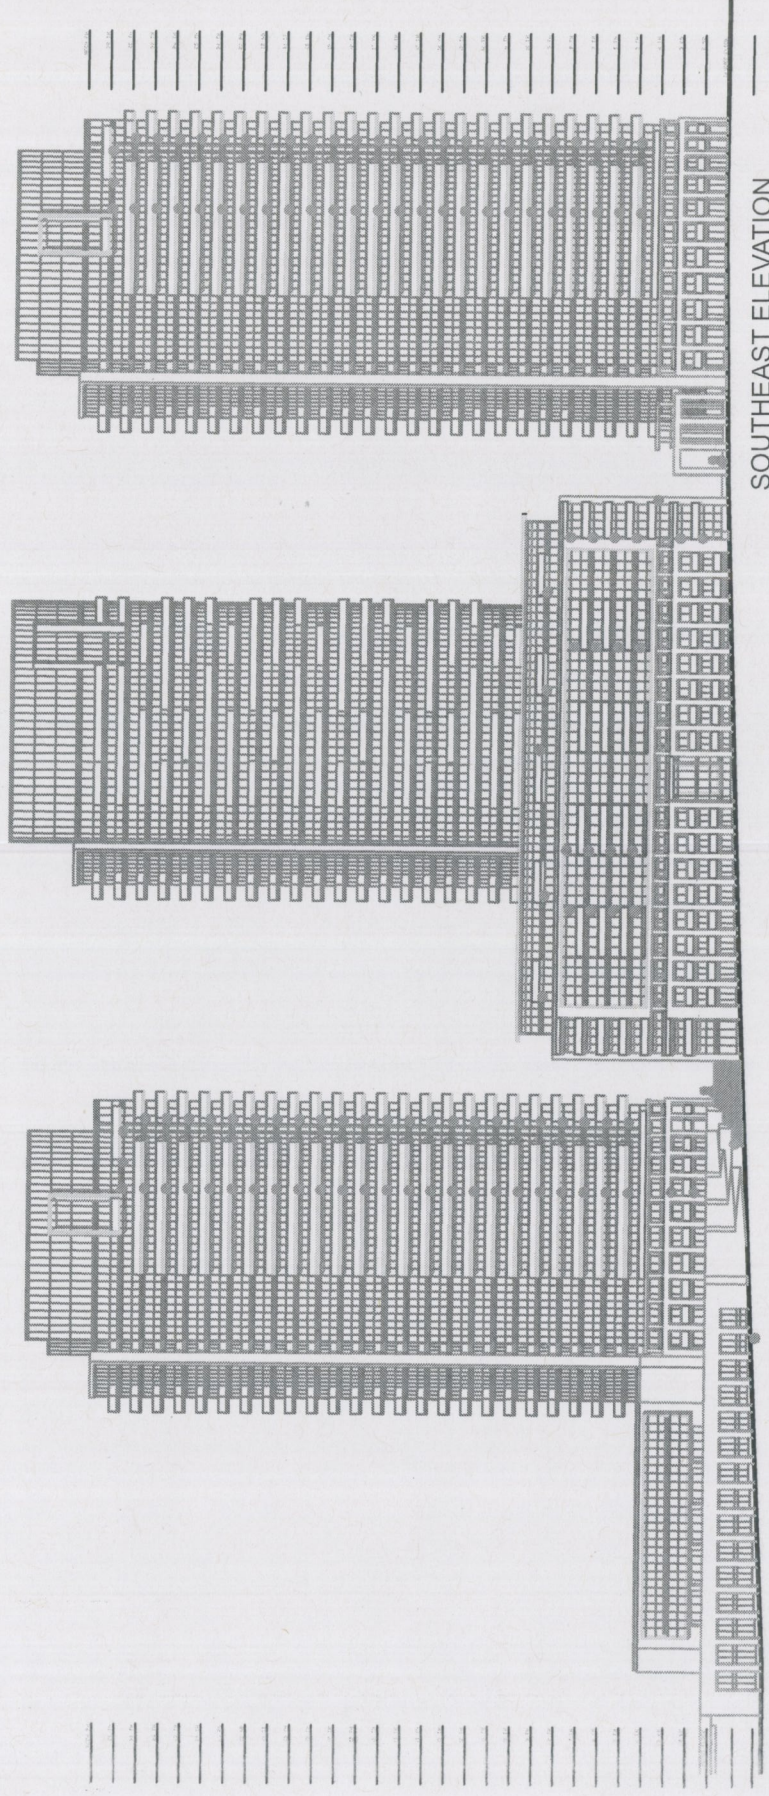


SOUTHEAST ELEVATION

ELEVATIONS

APPLICANT: MARKHAM CENTRE DEVELOPMENT CORPORATION
 ENTERPRISE BLVD, WEST OF KENNEDY ROAD

FILE No. ZA. 08106659 (SH)


Q:\Geomatics\New Operation\2012 Agenda\ZA\ZA08106659\ZA08106659.mxd

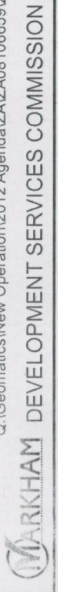

Drawn By: CPW
 Checked By: SH

DATE: 04/03/2012

FIGURE No. 5

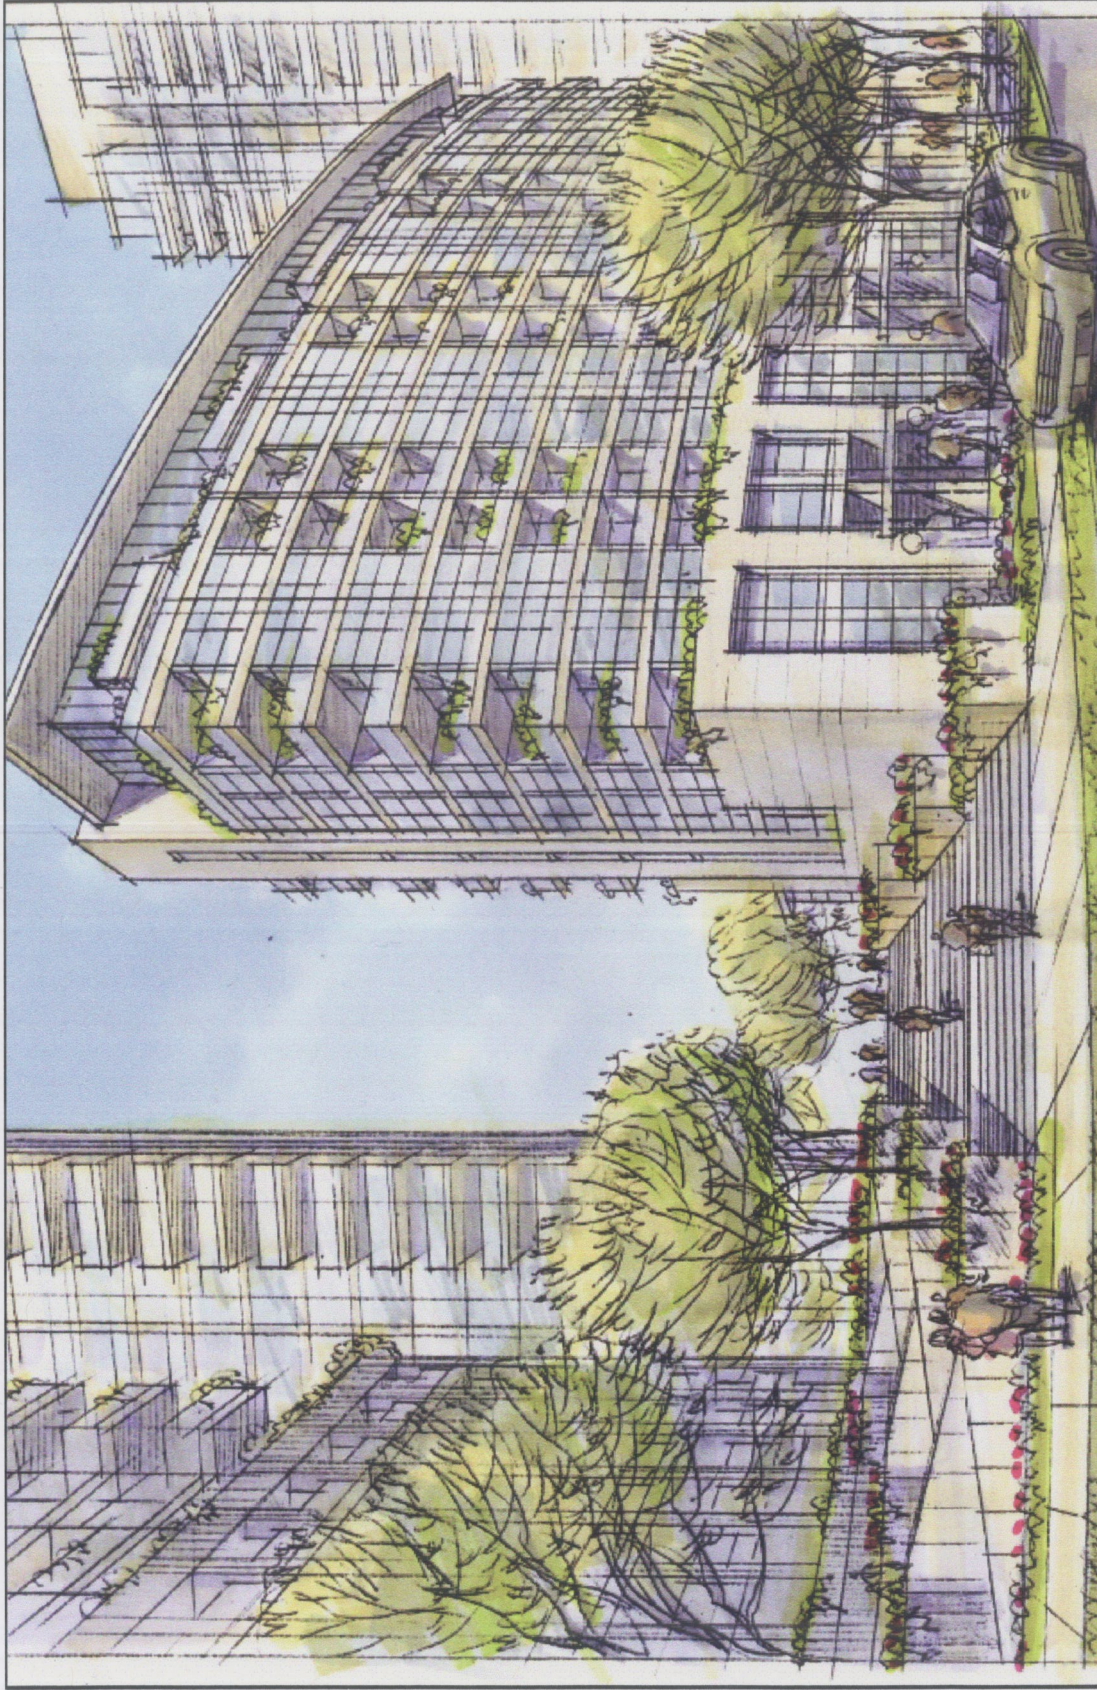


RENDERING

APPLICANT: MARKHAM CENTRE DEVELOPMENT CORPORATION
ENTERPRISE BLVD, WEST OF KENNEDY ROAD

FILE No. ZA. 08106659 (SH)

Q:\Geomatics\New Operation\2012 Agenda\ZA\ZA08106659\ZA08106659.mxd

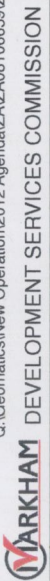


Drawn By: CPW

Checked By: SH

DATE: 04/03/2012

FIGURE No. 6

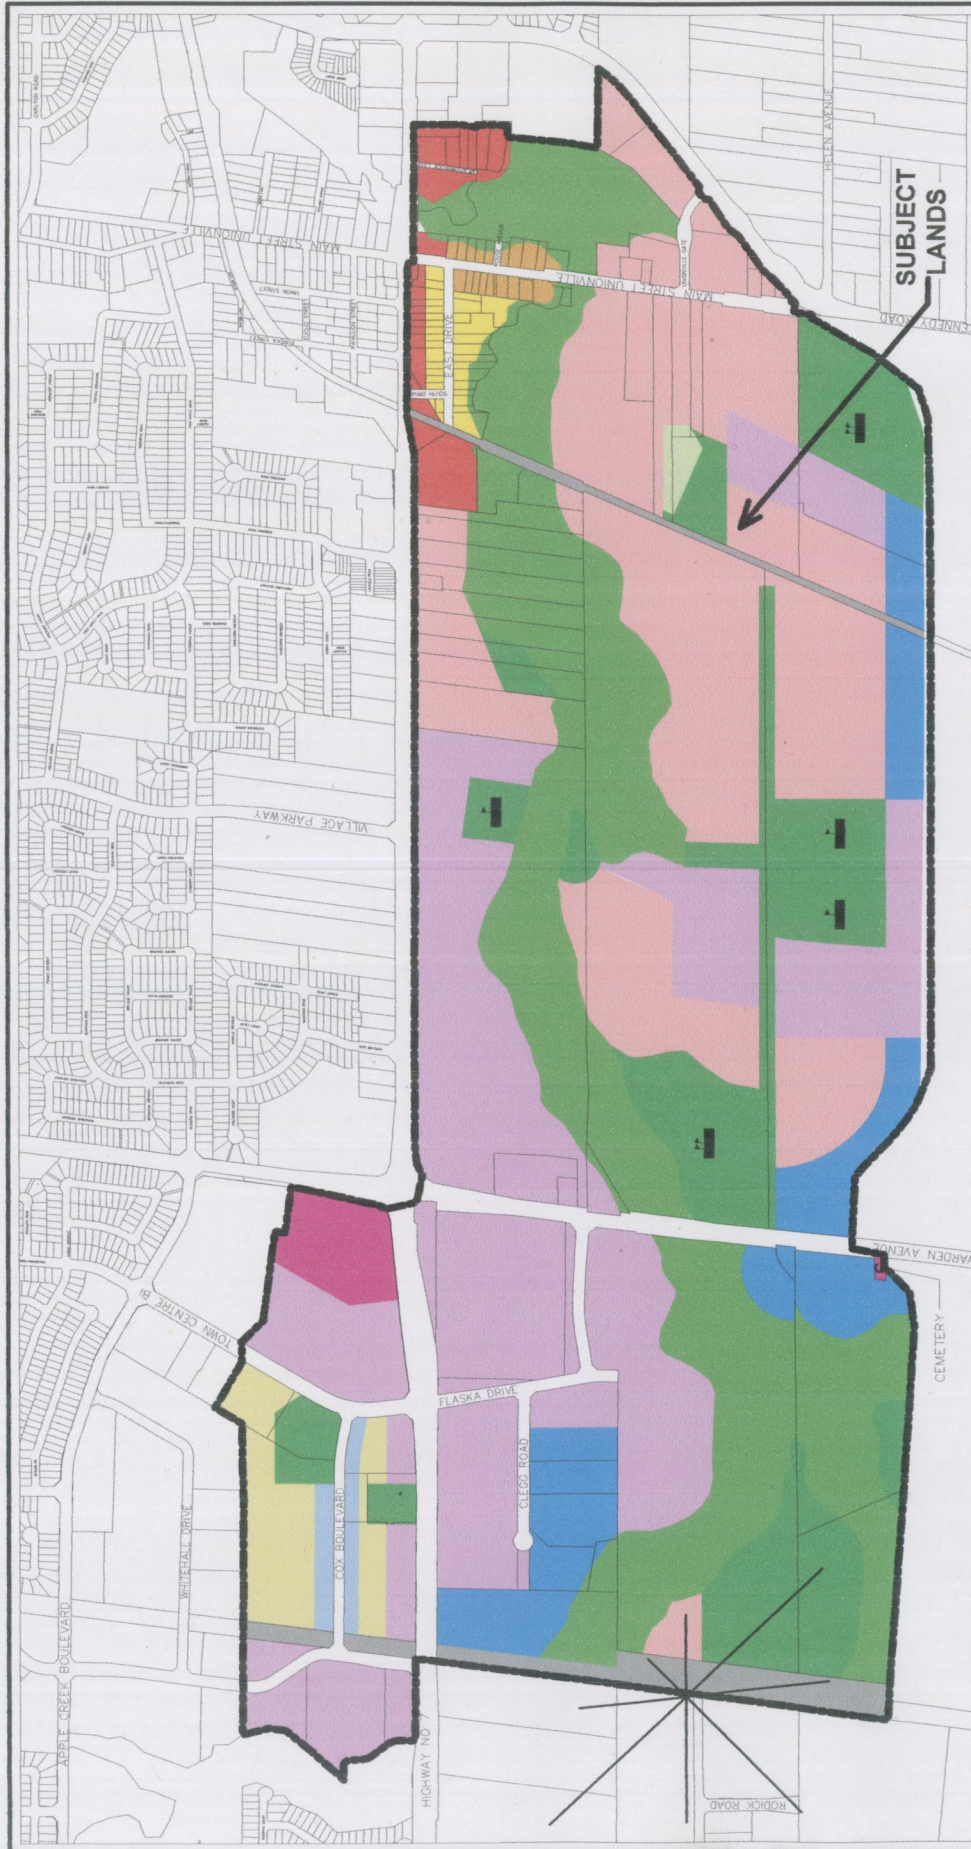

OFFICIAL PLAN OF THE MARKHAM PLANNING AREA

AMENDMENT No. 21

- LOW DENSITY HOUSING
- MEDIUM DENSITY II HOUSING
- MEDIUM DENSITY I HOUSING
- COMMERCIAL CORRIDOR AREA
- NEIGHBOURHOOD COMMERCIAL CENTRE
- COMMUNITY AMENITY AREA GENERAL

BOUNDARY OF AREA COVERED BY THIS AMENDMENT

- COMMUNITY AMENITY AREA MAJOR URBAN PLACE
- OPEN SPACE
- OPEN SPACE ENVIRONMENTALLY SIGNIFICANT
- HAZARD LAND
- BUSINESS PARK AREA
- OPEN SPACE ENVIRONMENTALLY SIGNIFICANT

- INSTITUTIONAL CEMETERY
- ELEMENTARY SCHOOL
- SECONDARY SCHOOL
- TRANSPORTATION AND UTILITIES
- FORMER WASTE DISPOSAL SITE

DATE: JUNE 1997

MARKHAM DEVELOPMENT SERVICES COMMISSION


SCHEDULE AA - DETAILED LAND USE

DRAWN BY: DD

CHECKED BY:

SCALE: 16000

FIGURE No. 7

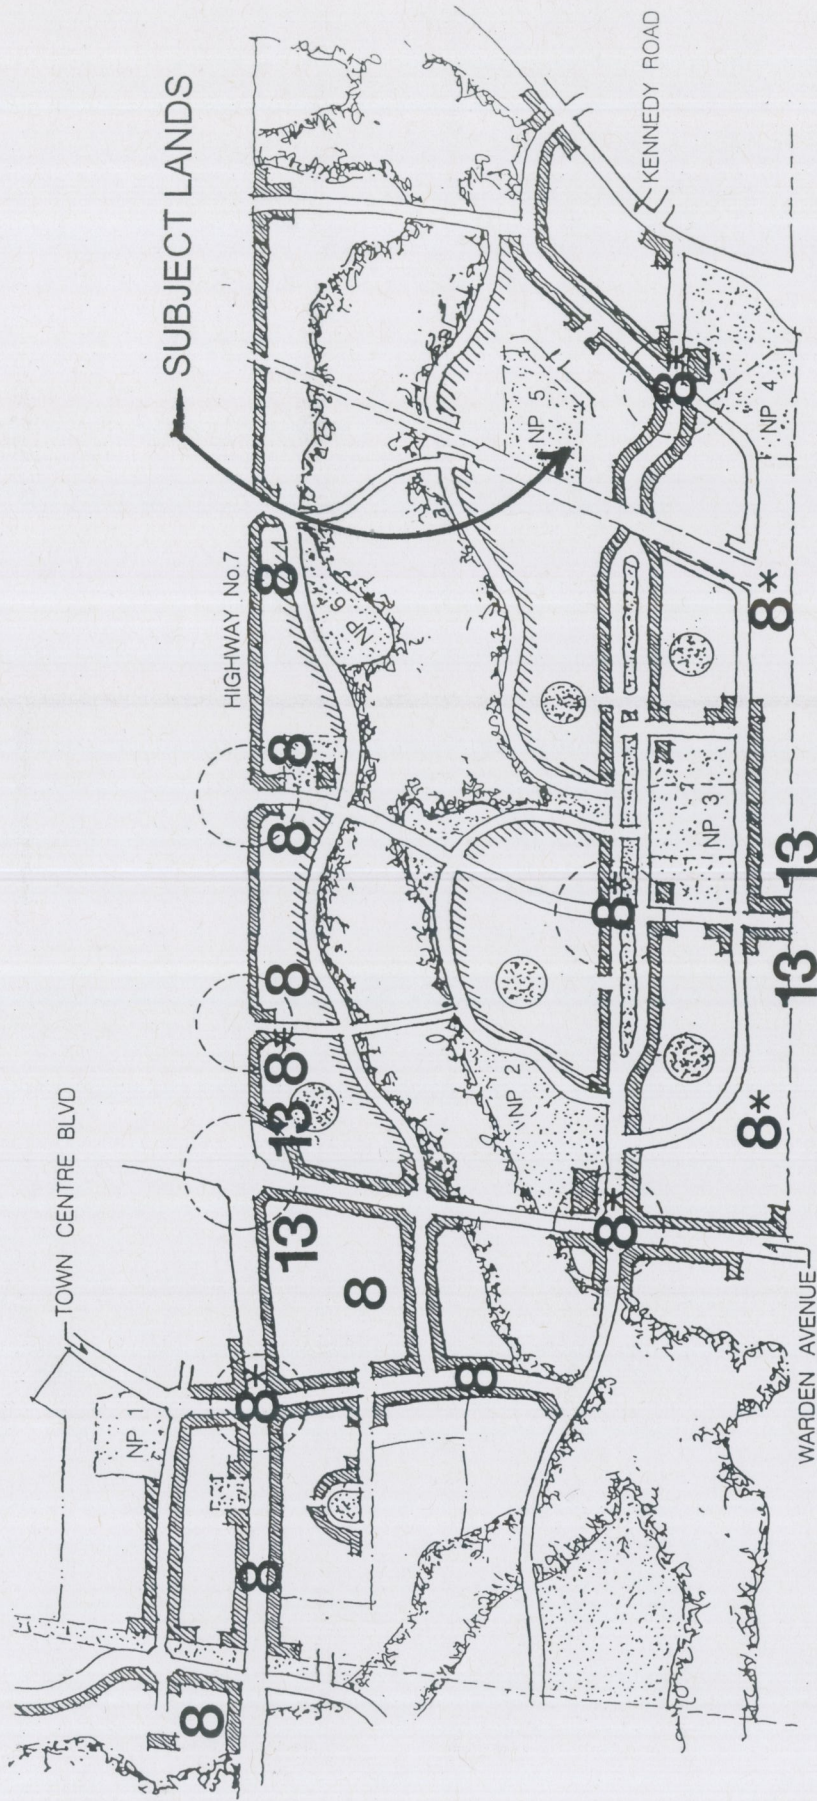

OFFICIAL PLAN OF THE MARKHAM PLANNING AREA

AMENDMENT No. 21

	ROUGE VALLEY LANDS		HIGHWAY 7 / URBAN EDGE		RIVERSIDE DRIVE EDGE
	MAJOR INTERSECTION		PARK LANDS AND SCHOOLS		BUILDING HEIGHTS
				8 / 8* / 13	(in accord with designated Business Park Area and Community Arterial Area - Major Urban Plan (see section 3.8))
MARKHAM	DEVELOPMENT SERVICES COMMISSION	SCHEDULE 'DD' - COMMUNITY STRUCTURE PLAN	DRAWN BY: DD	CHECKED BY:	SCALE: 1: 16000
					DATE: JUNE 1997

FIGURE No. 8