



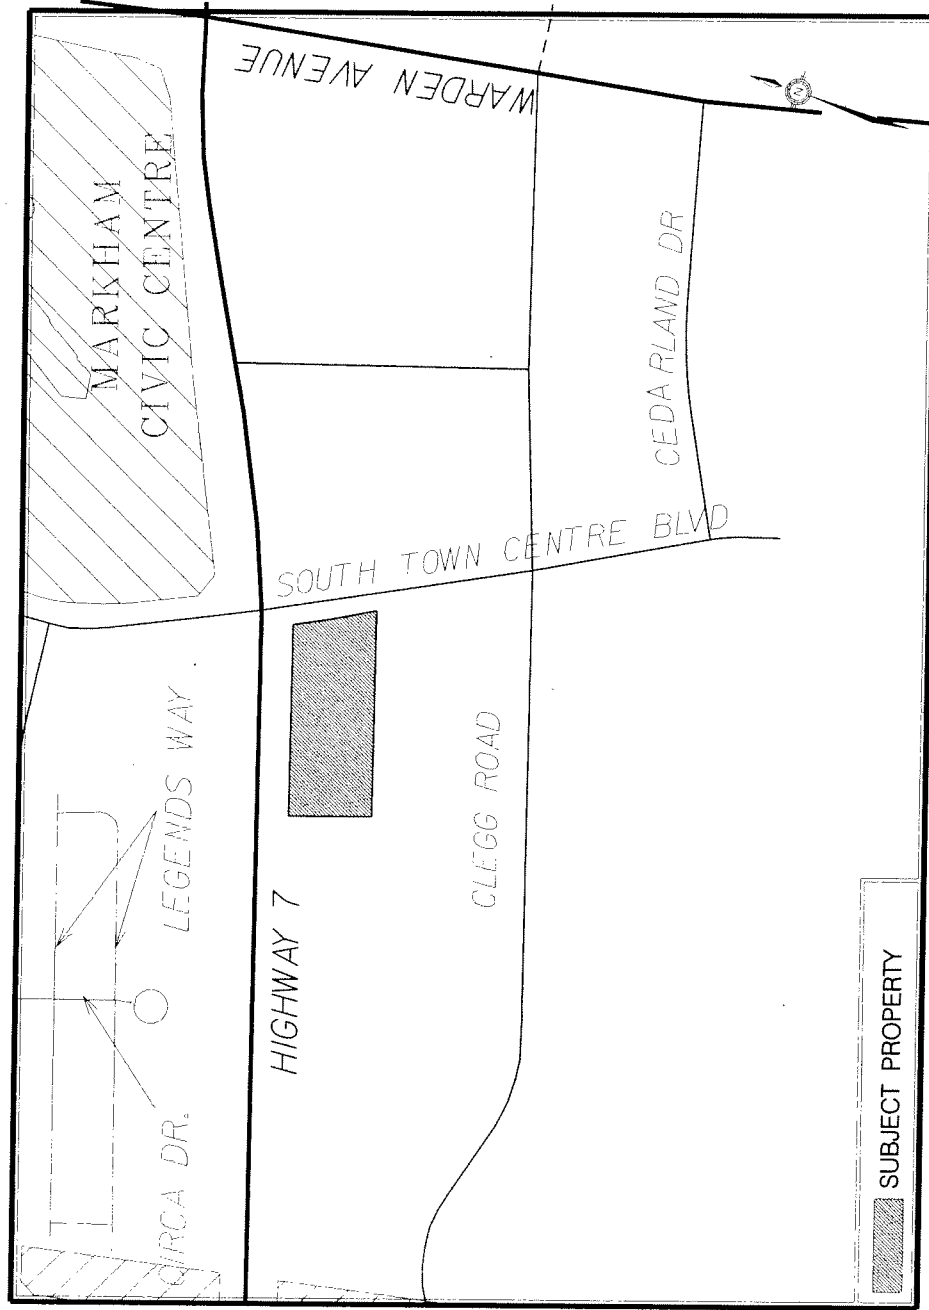

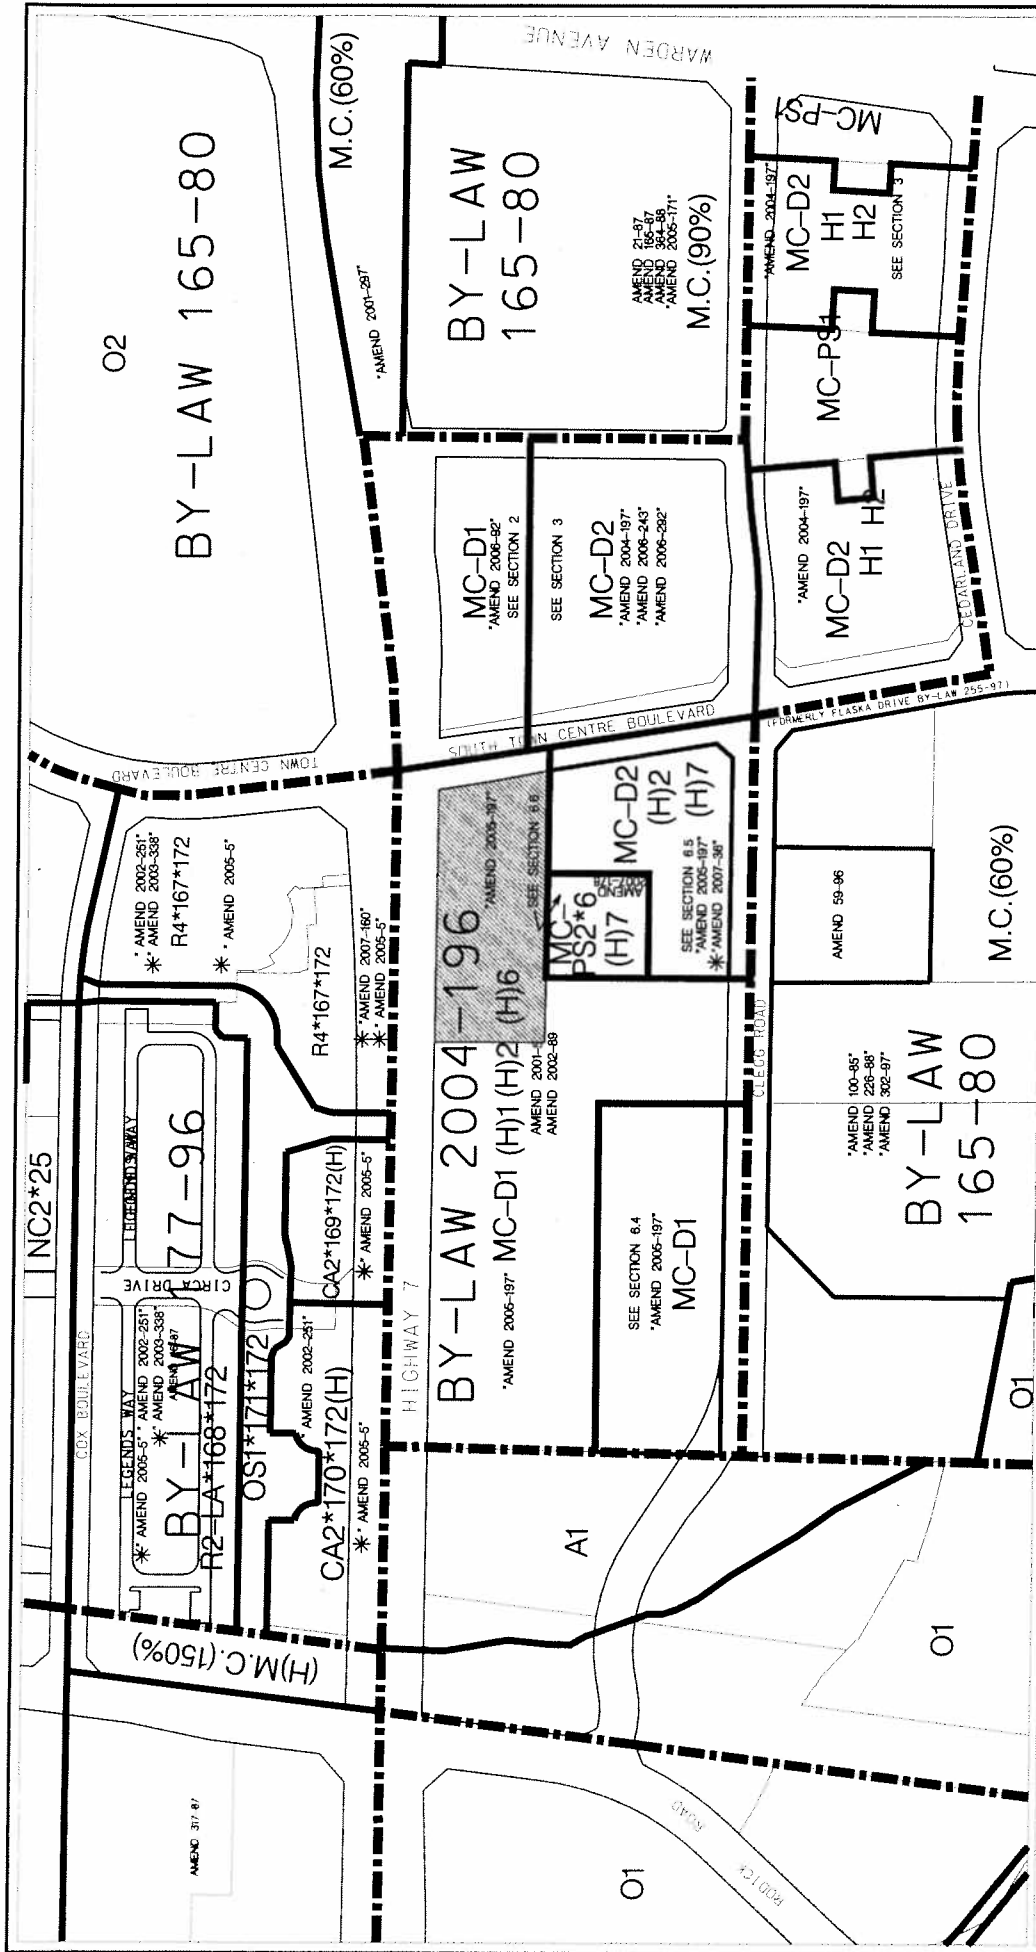


AREA CONTEXT /ZONING

APPLICANT: STRINGBRIDGE INVESTMENTS LTD.
SOUTH WEST CORNER OF HIGHWAY 7 & SOUTH TOWN CENTRE BLVD.
3495 HIGHWAY 7 EAST MARKHAM

FILE No: ZA.10109997 (RK)



DEVELOPMENT SERVICES COMMISSION

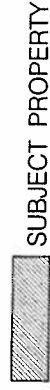


SUBJECT PROPERTY

DATE: 060410

DRAWN BY: CPW CHECKED BY: RK SCALE 1:

FIGURE No.2

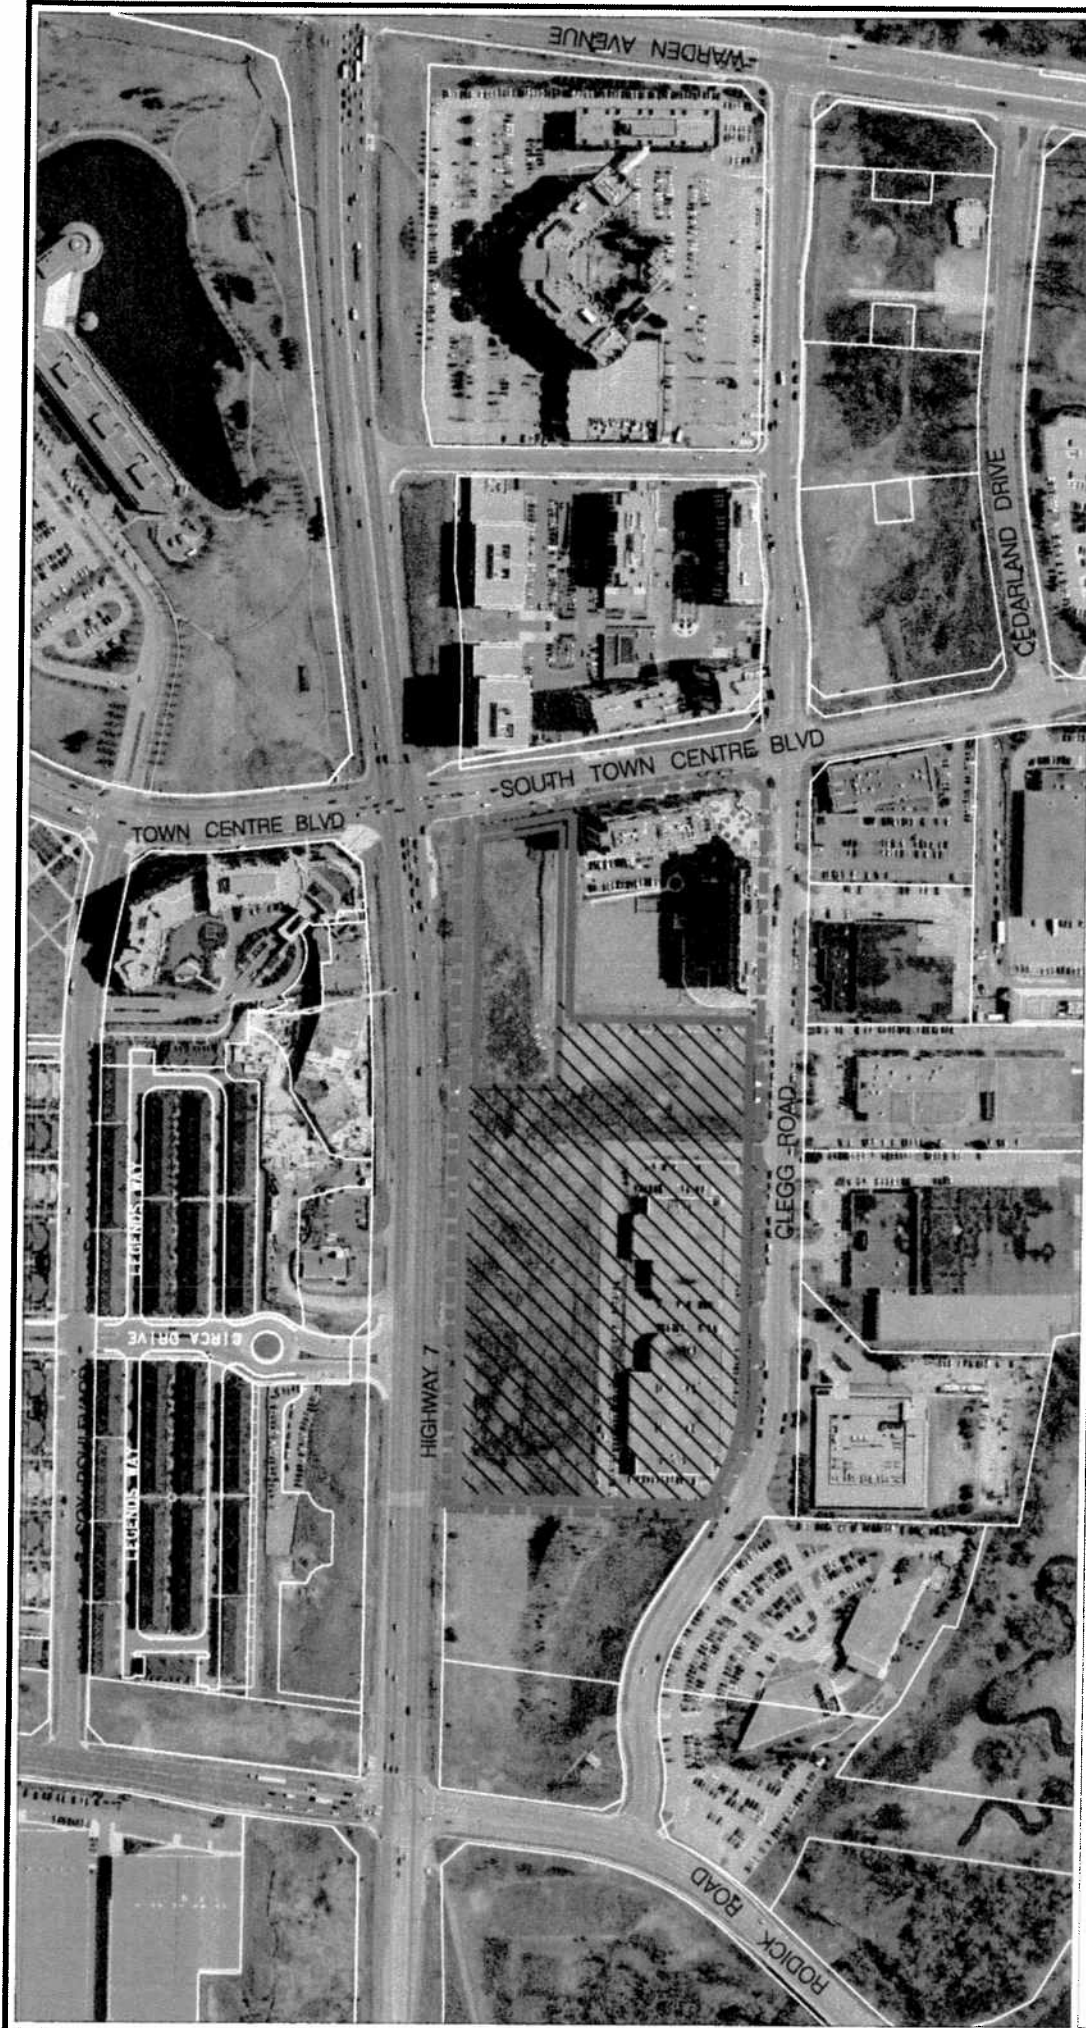

AIR PHOTO (2009)

APPLICANT: STRINGBRIDGE INVESTMENTS LTD.
SOUTH WEST CORNER OF HIGHWAY 7 & SOUTH TOWN CENTRE BLVD.
3495 HIGHWAY 7 EAST MARKHAM

FILE No: ZA.10109997 (RK)



- STRINGBRIDGE ORIGINAL HOLDING
- STRINGBRIDGE CURRENT HOLDING
- STRINGBRIDGE REMAINING LANDS
- SUBJECT LANDS



DATE: 060410


DEVELOPMENT SERVICES COMMISSION

DRAWN BY: CFW CHECKED BY: RK SCALE 1:

FIGURE No.3

HIGHWAY 7

SOUTH TOWN CENTRE BOULEVARD

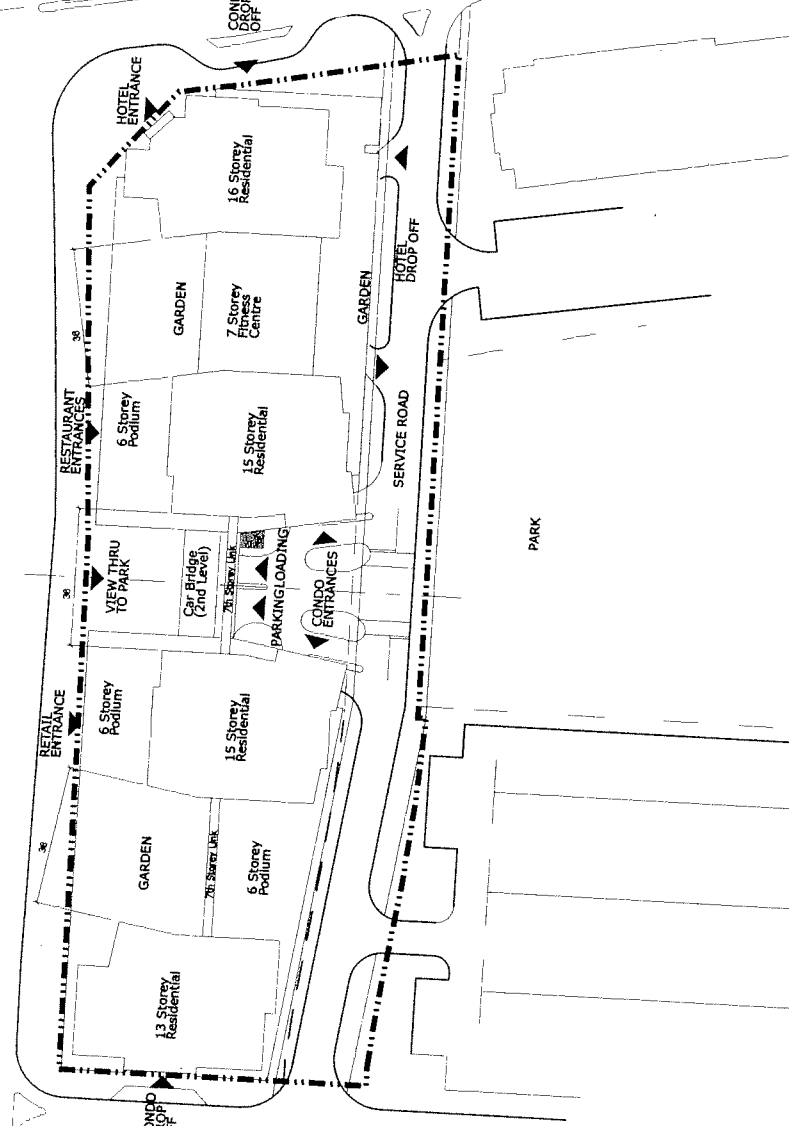

SITE PLAN

APPLICANT: STRINGBRIDGE INVESTMENTS LTD.
SOUTH WEST CORNER OF HIGHWAY 7 & SOUTH TOWN CENTRE BLVD.
3495 HIGHWAY 7 EAST MARKHAM

FILE No: ZA. 10109997 (RK)




DEVELOPMENT SERVICES COMMISSION

DATE: 06/05/10

FIGURE No.4

DRAWN BY: CPW CHECKED BY: RK SCALE 1:

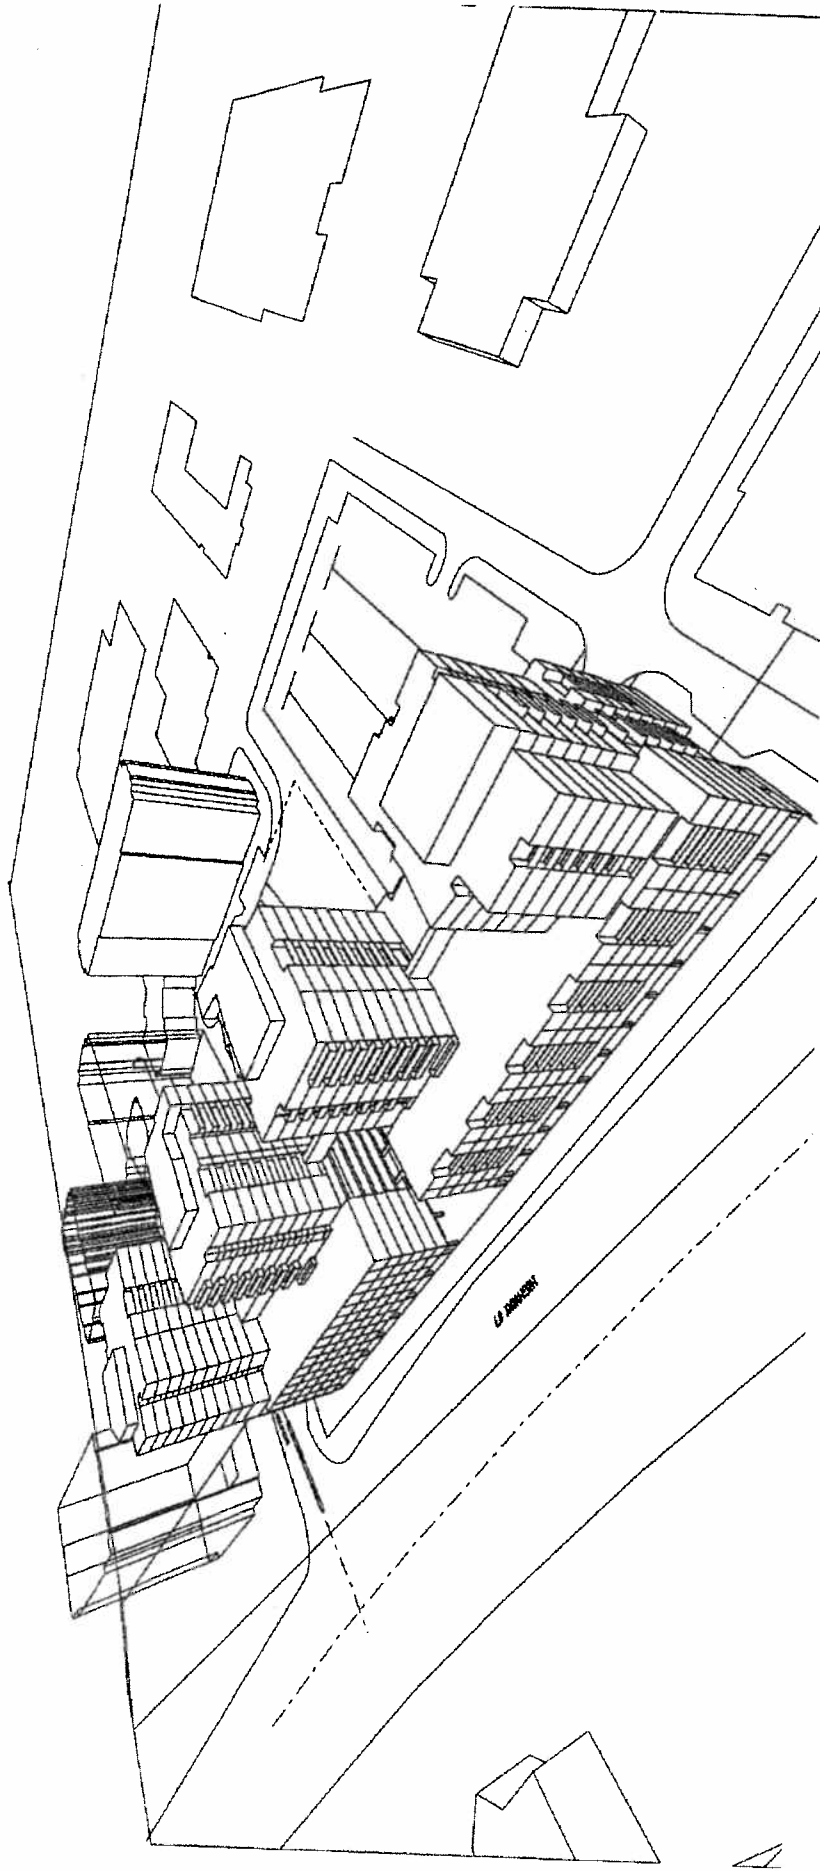

SOUTH EAST VIEW ALONG HIGHWAY 7

PERSPECTIVE DRAWING

APPLICANT: STRINGBRIDGE INVESTMENTS LTD.
SOUTH WEST CORNER OF HIGHWAY 7 & SOUTH TOWN CENTRE BLVD.
3495 HIGHWAY 7 EAST MARKHAM

FILE No: ZA. 10109997 (RK)




DEVELOPMENT SERVICES COMMISSION

DATE: 06/04/10

DRAWN BY: CPW CHECKED BY: RK SCALE: 1:

FIGURE No.5

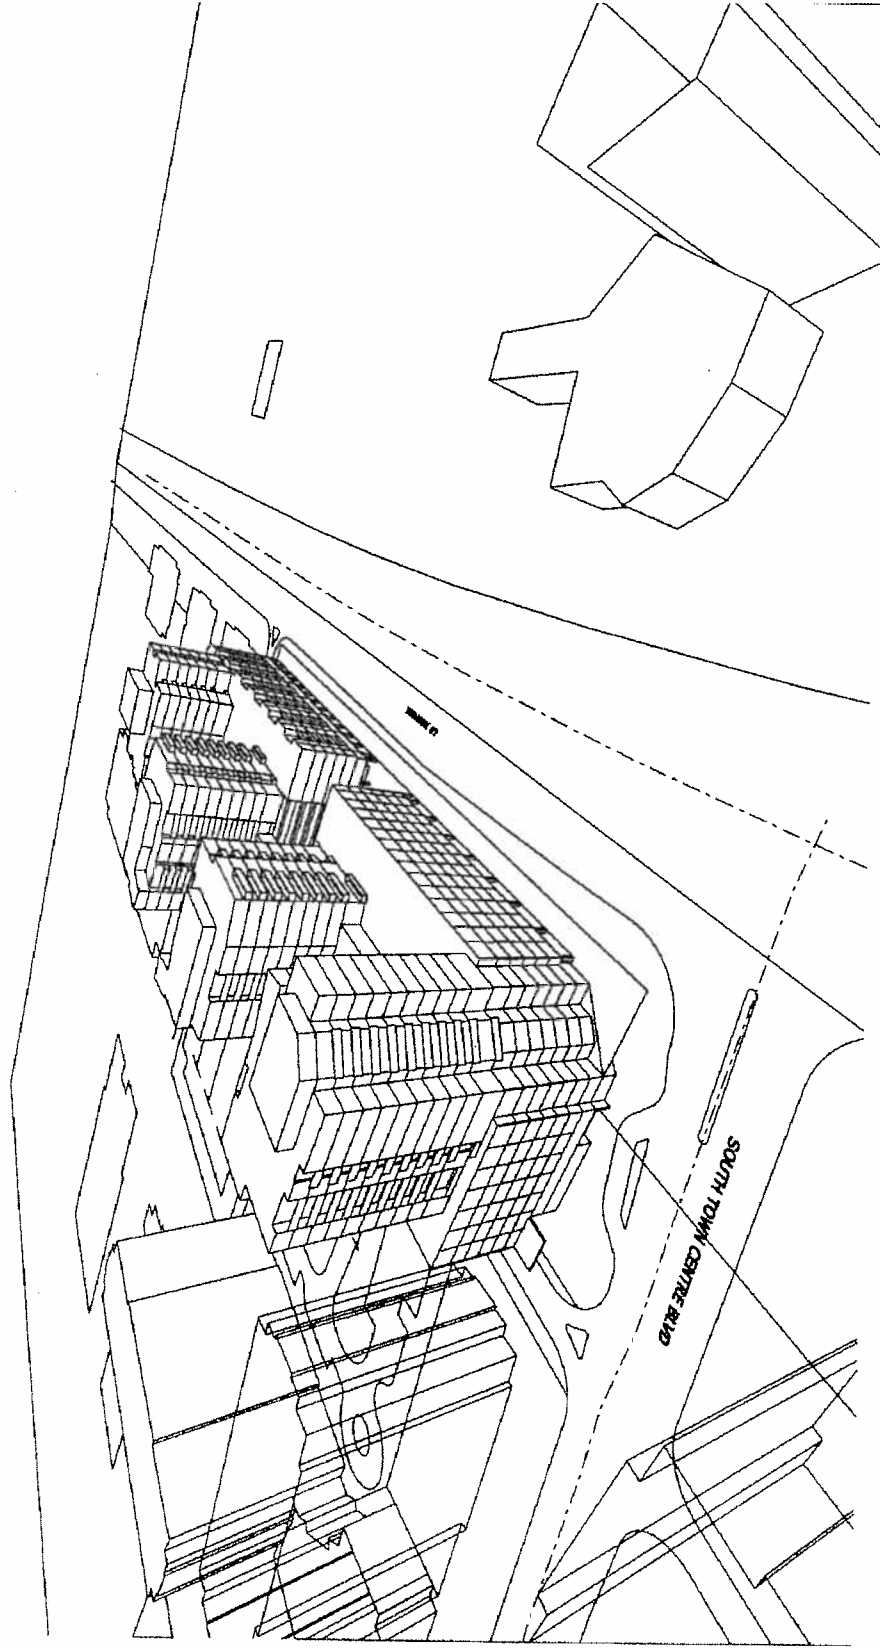

SOUTH WEST VIEW FROM HIGHWAY 7 & SOUTH TOWN CENTRE BLVD

PERSPECTIVE DRAWING

APPLICANT: STRINGBRIDGE INVESTMENTS LTD.
SOUTH WEST CORNER OF HIGHWAY 7 & SOUTH TOWN CENTRE BLVD.
3495 HIGHWAY 7 EAST MARKHAM

FILE No: ZA 10109997 (RK)




DEVELOPMENT SERVICES COMMISSION

DATE: 06/04/10

FIGURE No.6

DRAWN BY: CPW CHECKED BY: RK SCALE 1:

ZA10109997.dgn 14/05/2010 10:02:43 AM

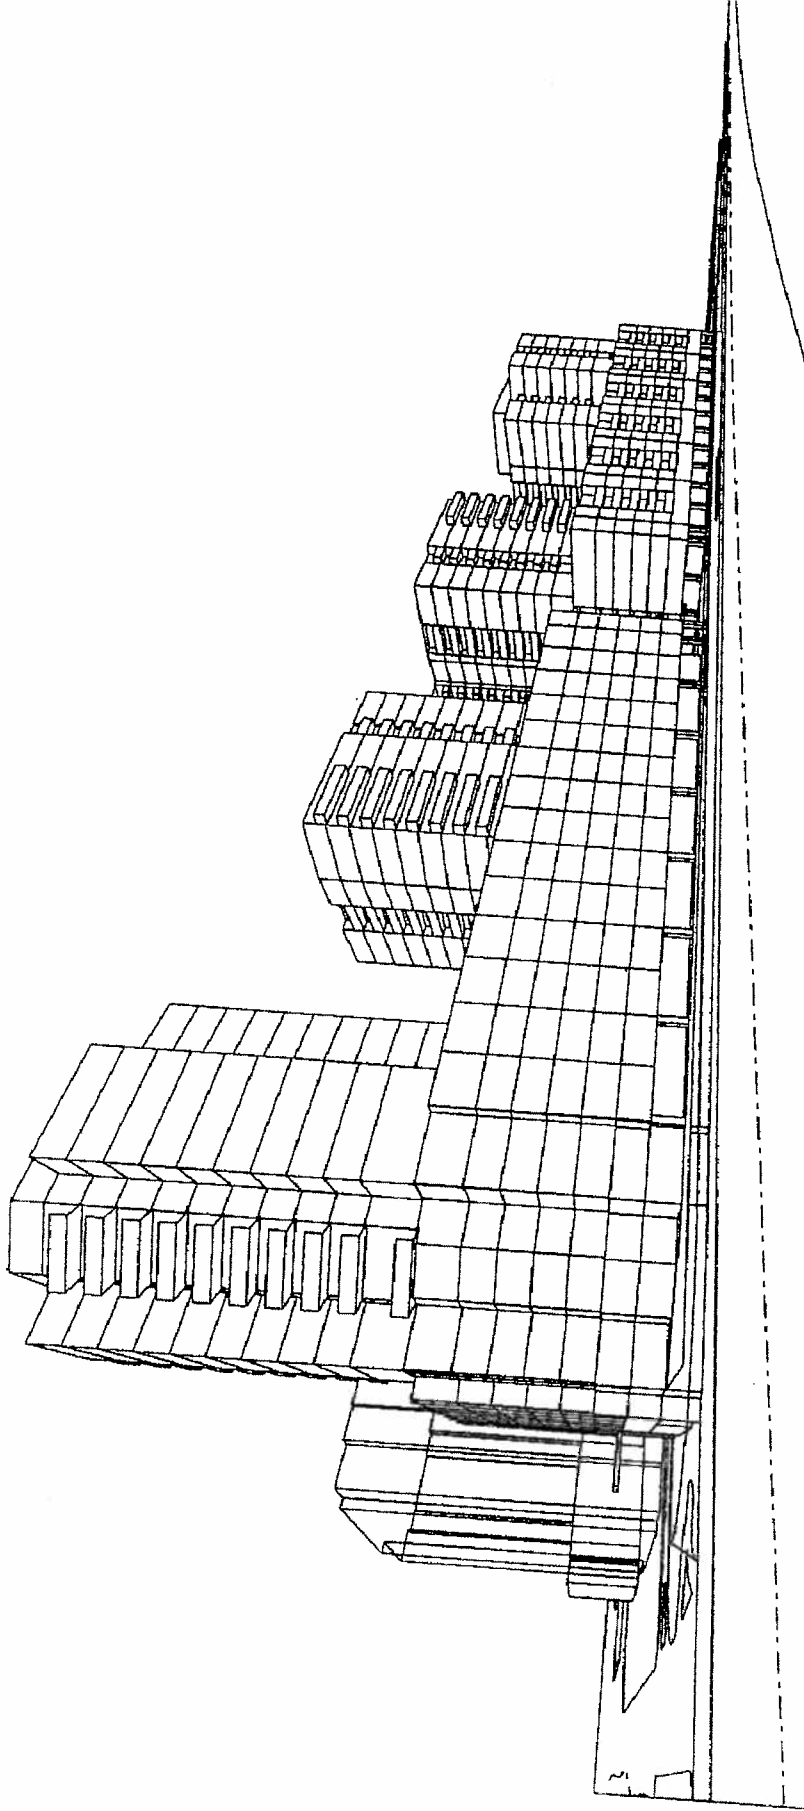

SOUTH WEST VIEW FROM CORNER OF HIGHWAY 7 & SOUTH TOWN CENTRE BLVD

PERSPECTIVE DRAWING

APPLICANT: STRINGBRIDGE INVESTMENTS LTD.
SOUTH WEST CORNER OF HIGHWAY 7 & SOUTH TOWN CENTRE BLVD.
3495 HIGHWAY 7 EAST MARKHAM

FILE No: ZA. 10109997 (RK)



DEVELOPMENT SERVICES COMMISSION

DRAWN BY: CPW CHECKED BY: RK SCALE 1:

DATE: 06/04/10

FIGURE No.7