



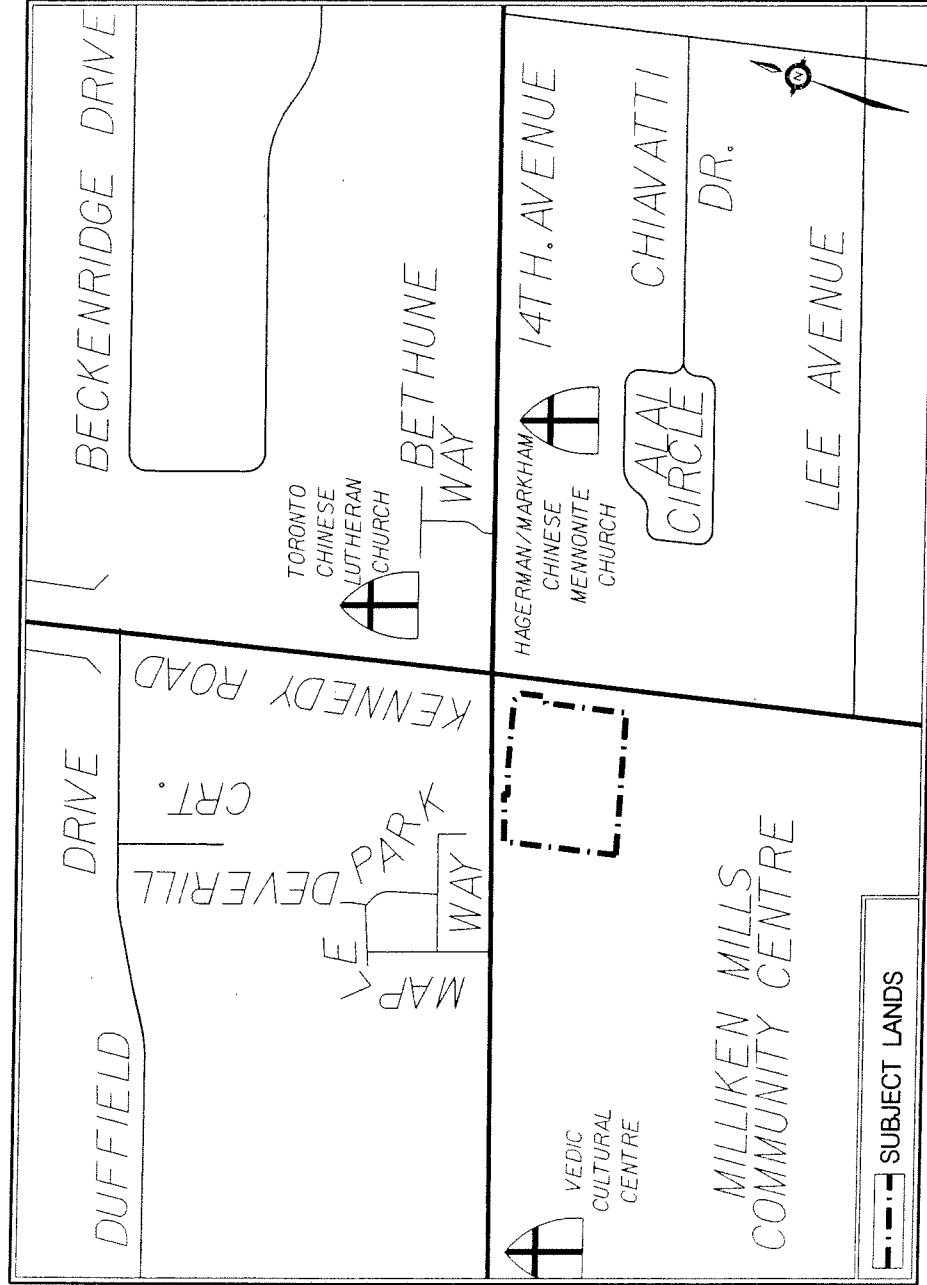

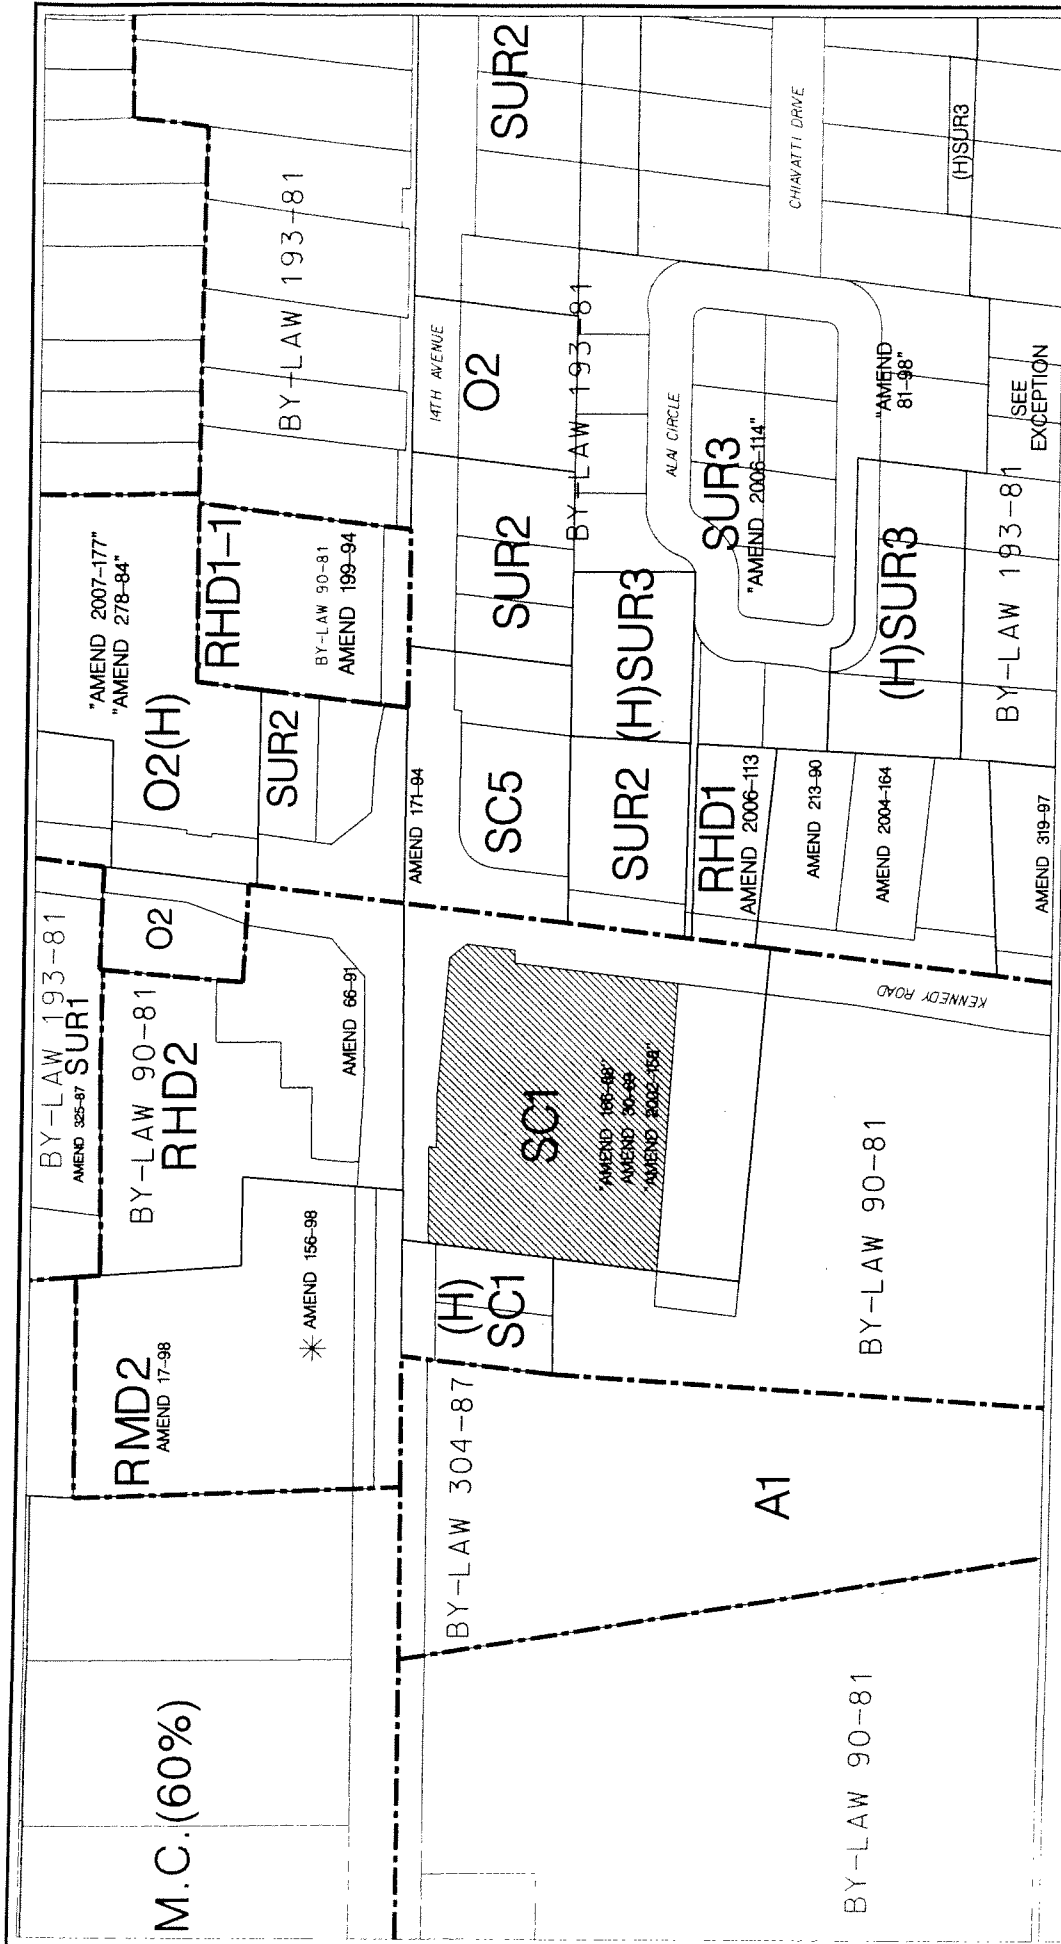

AREA CONTEXT /ZONING

APPLICANT: GOLDBRITE TRADING COMPANY LTD.
7750 KENNEDY ROAD

FILE No: ZA09116954(SM)



DEVELOPMENT SERVICES COMMISSION

ZA09116954.dgn 17/07/2009 10:17:28 AM

DRAWN BY: DD CHECKED BY:

SCALE 1:

DATE: 07/17/09

FIGURE No.2




AIR PHOTO 2007

APPLICANT: GOLDBRITE TRADING COMPANY LTD.
7750 KENNEDY ROAD

FILE No: ZA09116954(SM)



DEVELOPMENT SERVICES COMMISSION

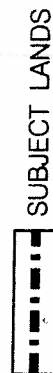


SUBJECT LANDS

DATE: 07/17/09

DRAWN BY: DD CHECKED BY:

SCALE 1:

FIGURE No.3

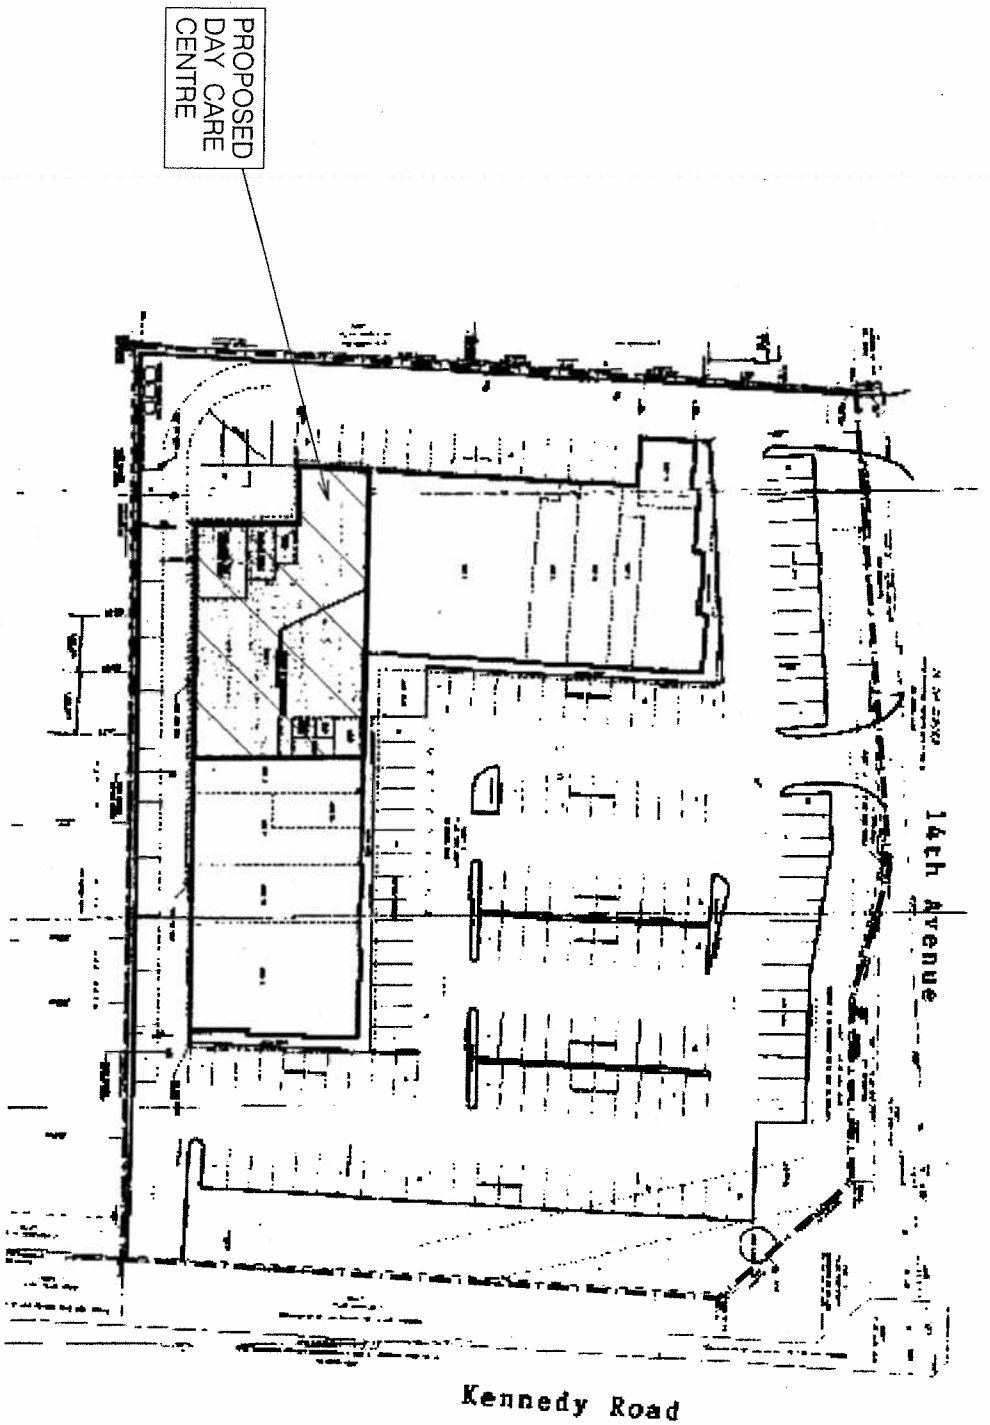

SITE PLAN

APPLICANT: GOLDBRITE TRADING COMPANY LTD.
7750 KENNEDY ROAD

FILE No: ZA09116954(SM)



DEVELOPMENT SERVICES COMMISSION



SUBJECT LANDS

DATE: 07/17/09

FIGURE No. 4