


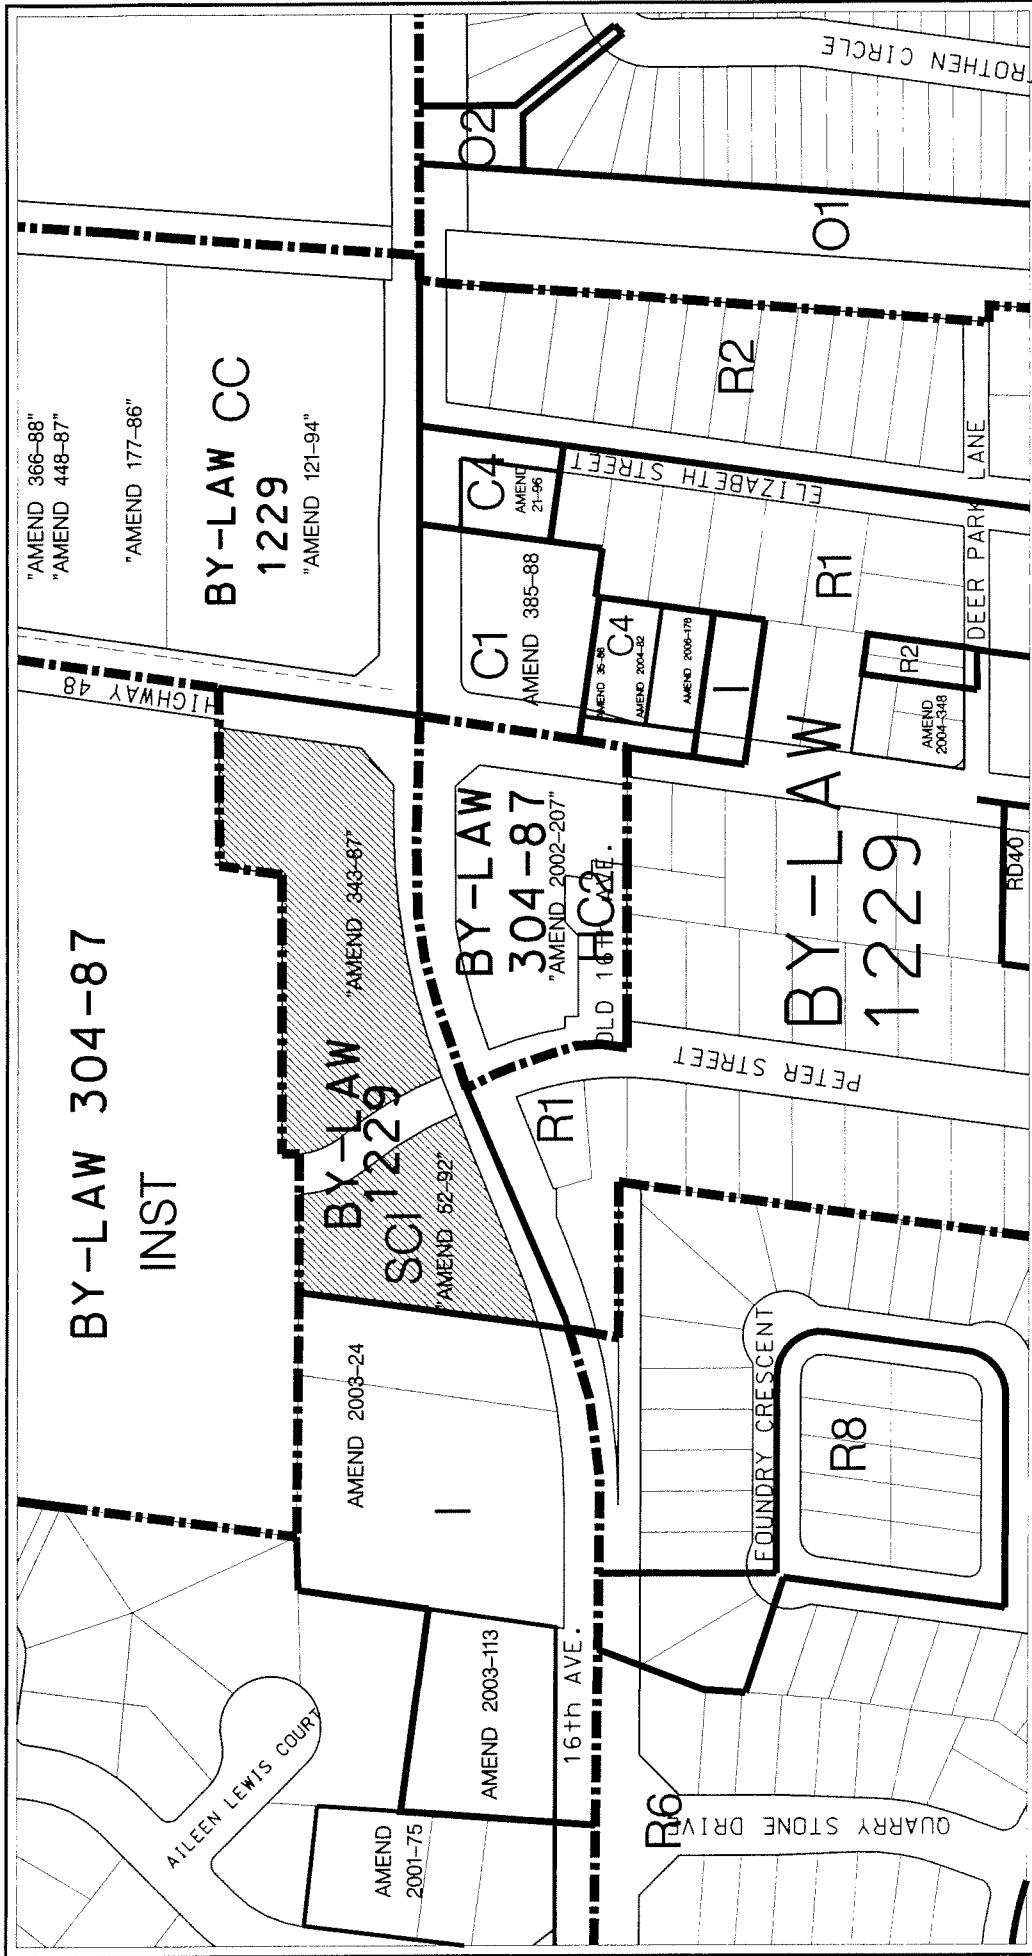

AREA CONTEXT /ZONING

APPLICANT: RED BANNER DEVELOPMENT
5970 & 5990 16TH AVENUE

FILE No: ZA. 08115374 (DC)



DEVELOPMENT SERVICES COMMISSION



SUBJECT PROPERTY
DATE: 150508

DRAWN BY: CPW CHECKED BY: DC SCALE 1:

FIGURE No.2



AIR PHOTO (2007)

APPLICANT: RED BANNER DEVELOPMENT
5970 & 5990 16TH AVENUE

FILE No: ZA. 08115374 (DC)



DEVELOPMENT SERVICES COMMISSION




SUBJECT PROPERTY

DATE: 150508

DRAWN BY: CPW CHECKED BY: DC SCALE 1:

FIGURE No.3

MARKHAM ROAD / HIGHWAY No. 48

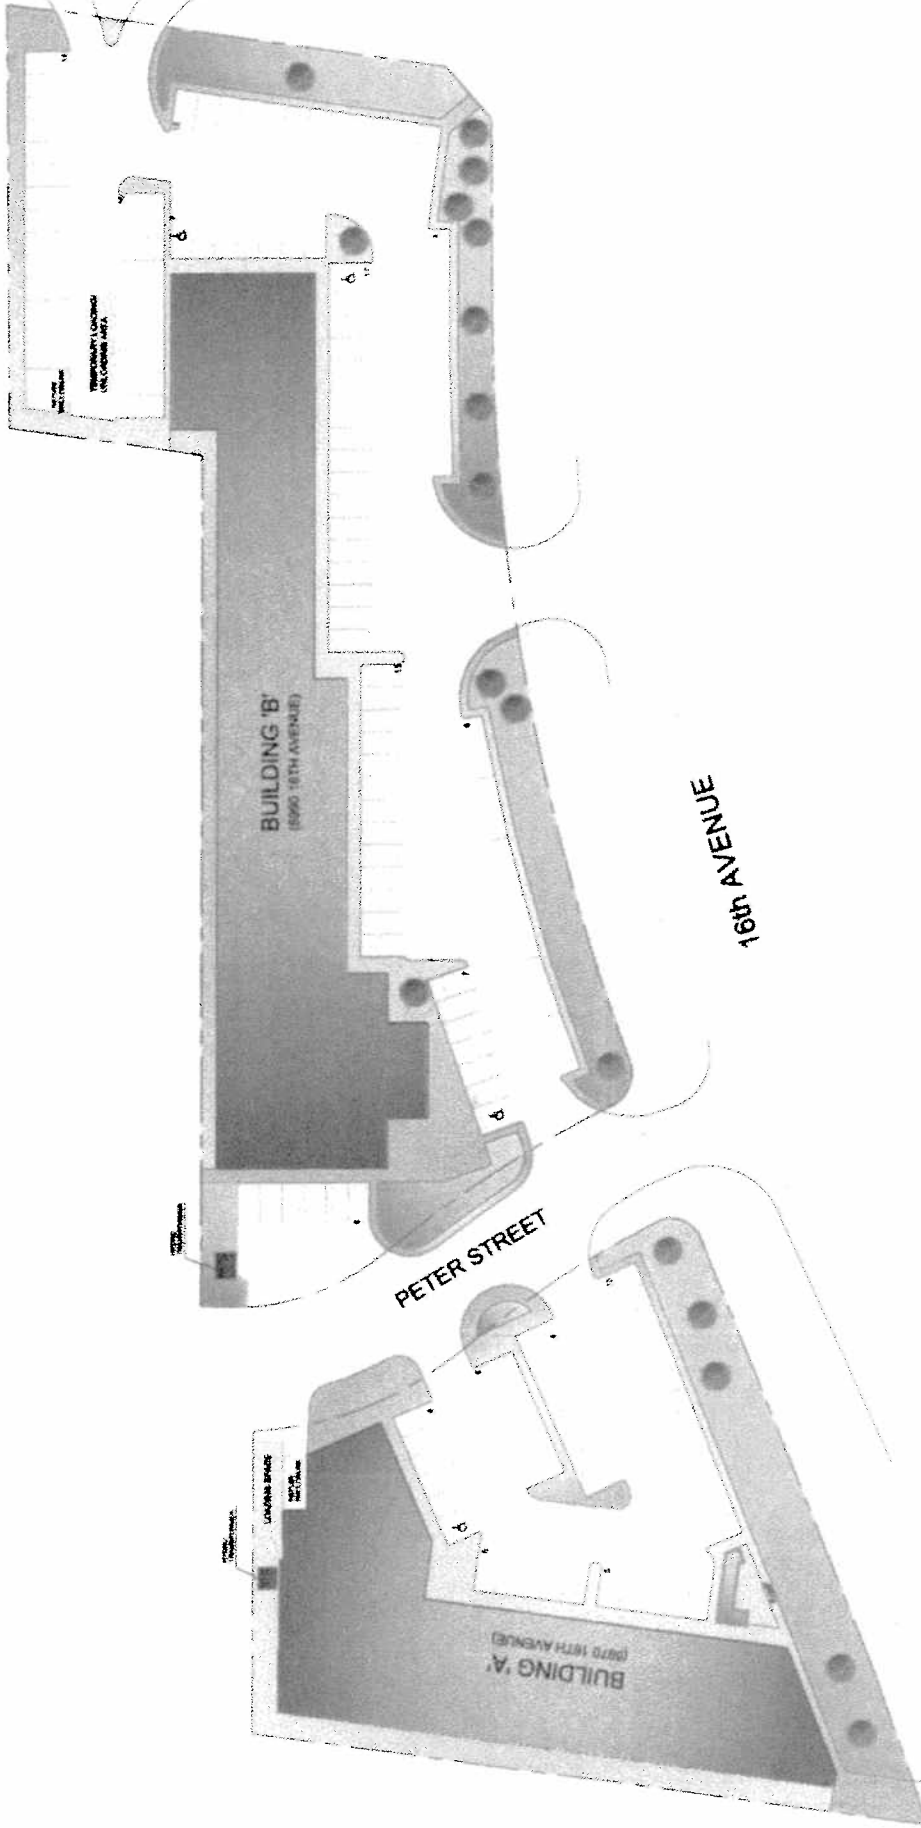

SITE PLAN

APPLICANT: RED BANNER DEVELOPMENT
5970 & 5990 16TH AVENUE

FILE No: ZA. 08115374 (DC)



DEVELOPMENT SERVICES COMMISSION

DATE: 150508

FIGURE No.4

DRAWN BY: CPW CHECKED BY: DC SCALE 1: