




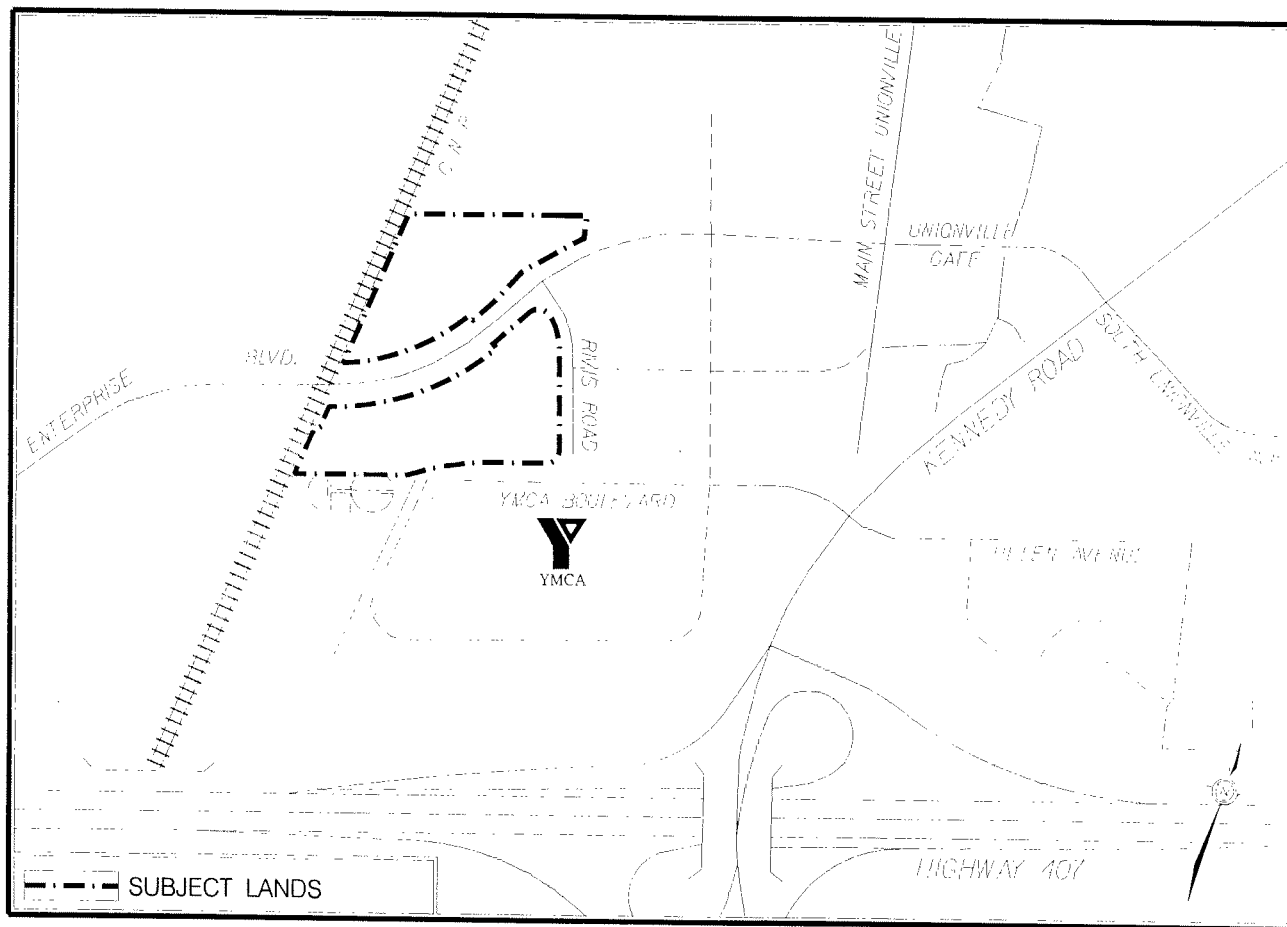

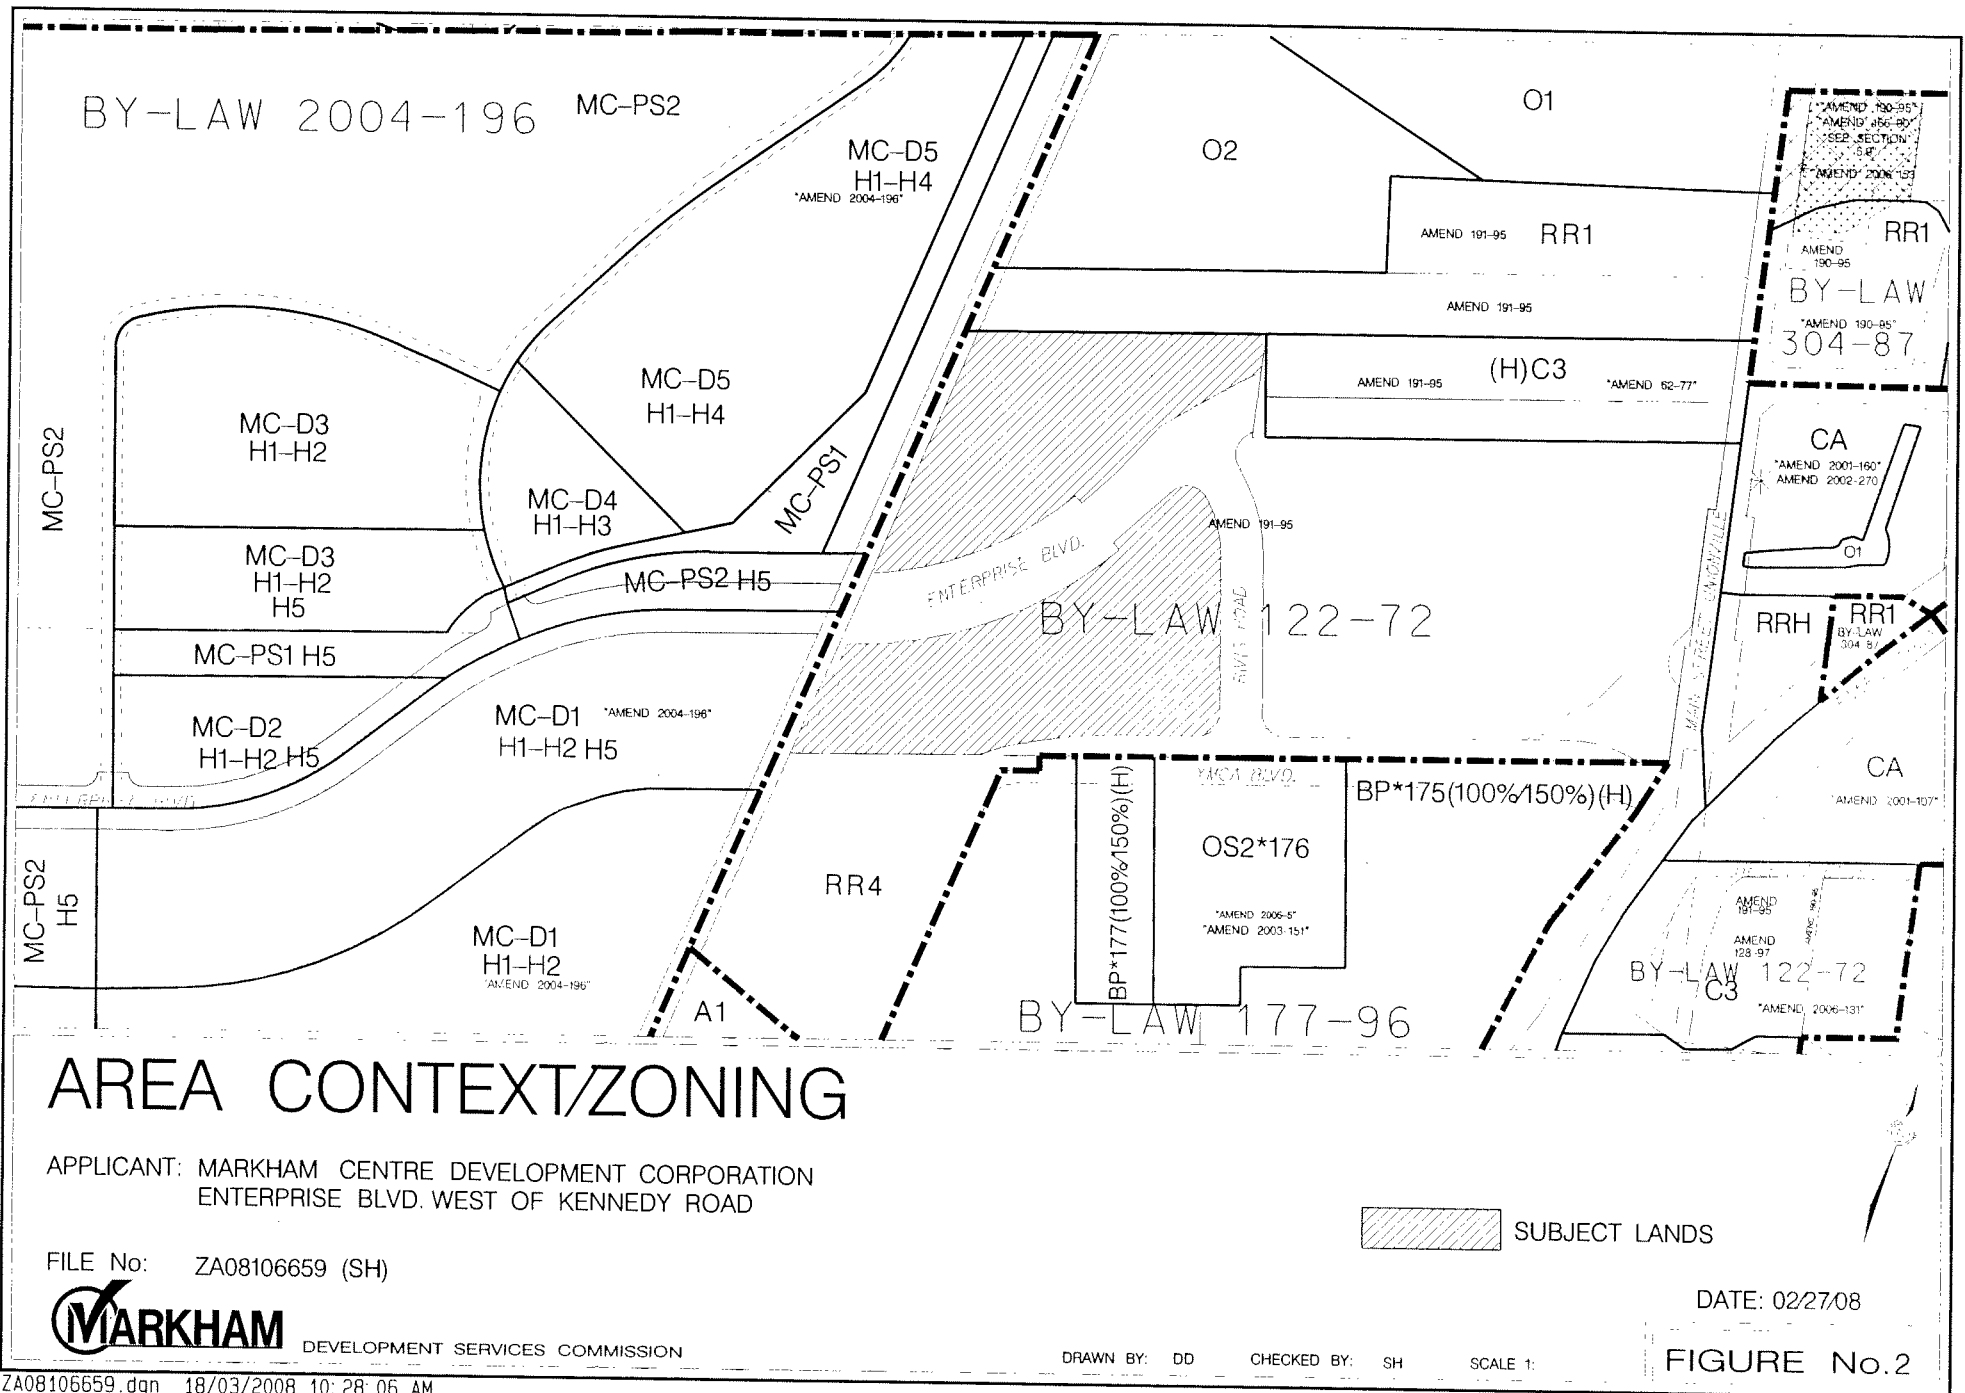

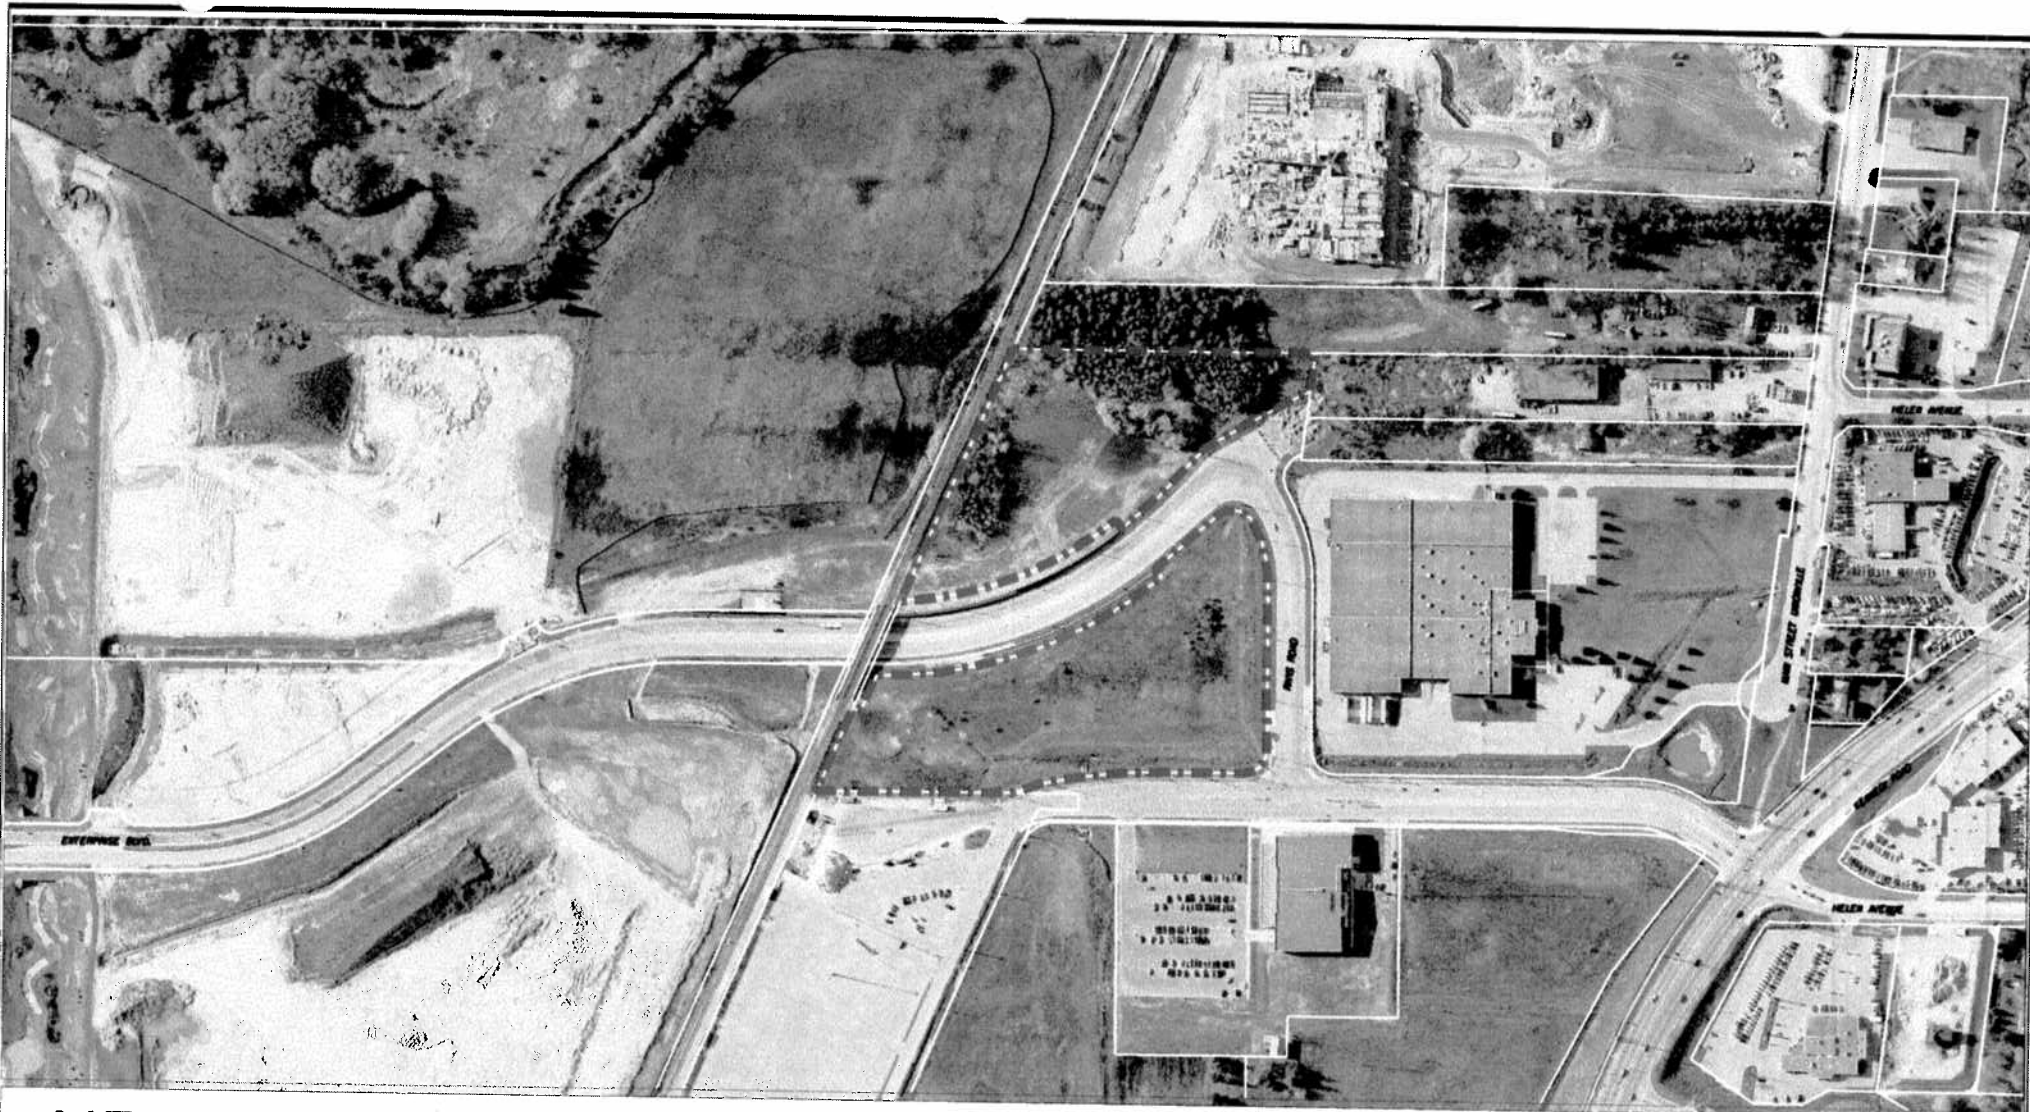


AIR PHOTO 2007

APPLICANT: MARKHAM CENTRE DEVELOPMENT CORPORATION
ENTERPRISE BLVD. WEST OF KENNEDY ROAD

FILE No: ZA08106659 (SH)




DEVELOPMENT SERVICES COMMISSION

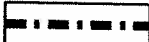 SUBJECT LANDS

DATE: 02/27/08

DRAWN BY: DD CHECKED BY: SH SCALE 1:

FIGURE No.3

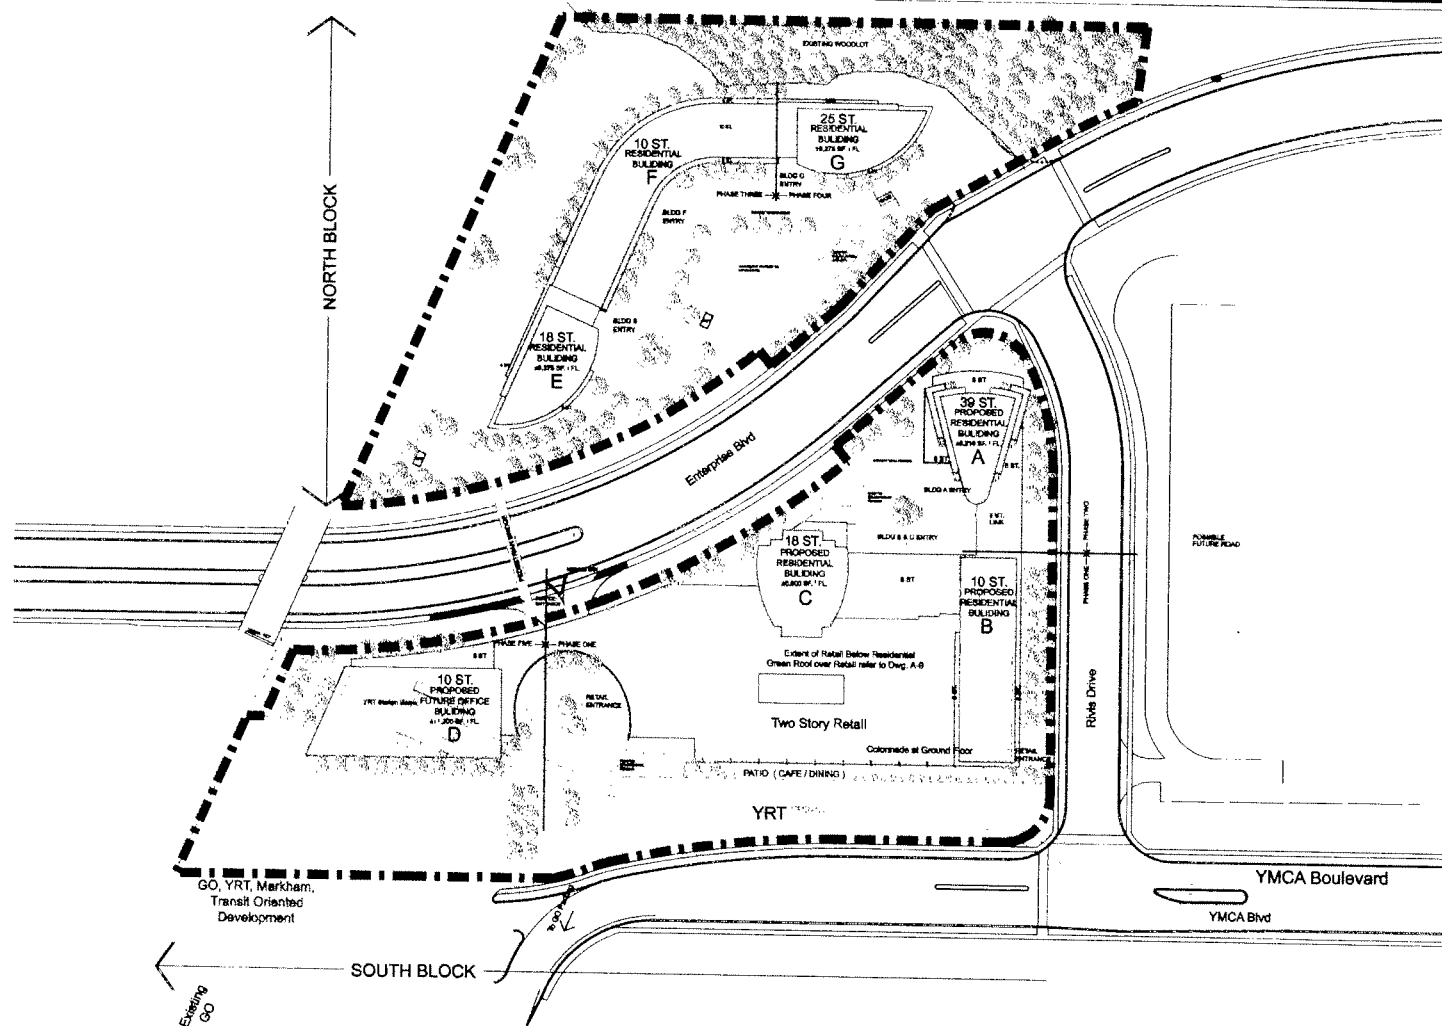

CONCEPT SITE PLAN

APPLICANT: MARKHAM CENTRE DEVELOPMENT CORPORATION
ENTERPRISE BLVD. WEST OF KENNEDY ROAD

FILE No: ZA08106659 (SH)




DEVELOPMENT SERVICES COMMISSION

SUBJECT LANDS

DATE: 02/27/08

DRAWN BY: DD CHECKED BY: SH SCALE 1:

FIGURE No.4

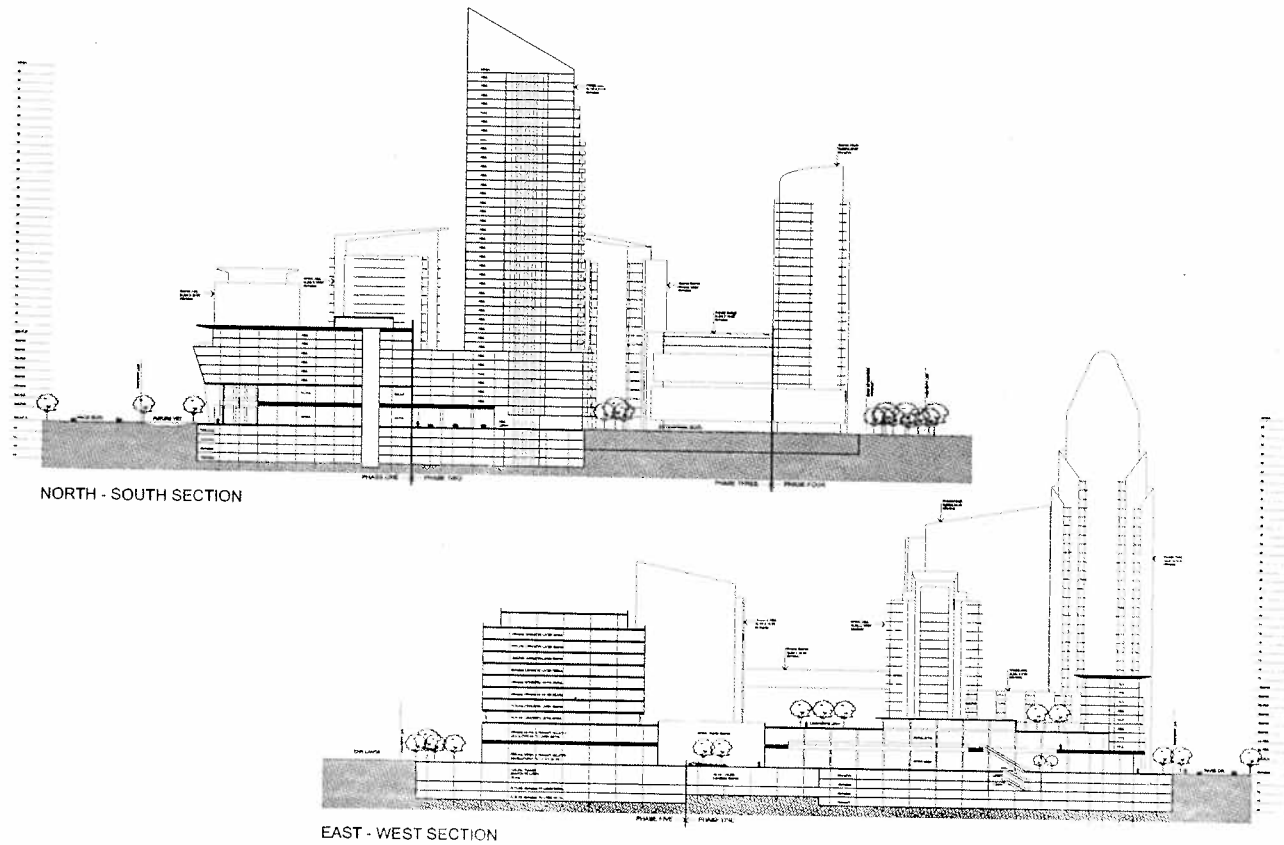

SECTIONS THROUGH SOUTH BLOCK

APPLICANT: MARKHAM CENTRE DEVELOPMENT CORPORATION
ENTERPRISE BLVD. WEST OF KENNEDY ROAD

FILE No: ZA08106659 (SH)



DEVELOPMENT SERVICES COMMISSION

DATE: 02/27/08

DRAWN BY: DD CHECKED BY: SH SCALE 1:

FIGURE No. 5



OFFICIAL PLAN OF THE MARKHAM PLANNING AREA

AMENDMENT No. 21

BOUNDARY OF AREA COVERED BY THIS AMENDMENT

SUBJECT LANDS

LOW DENSITY HOUSING

MEDIUM DENSITY II HOUSING

MEDIUM DENSITY I HOUSING

COMMERCIAL CORRIDOR AREA

NEIGHBOURHOOD COMMERCIAL CENTRE

COMMUNITY AMENITY AREA - GENERAL

COMMUNITY AMENITY AREA - MAJOR URBAN PLACE

OPEN SPACE

OPEN SPACE - ENVIRONMENTALLY SIGNIFICANT

HAZARD LAND

BUSINESS PARK AREA

OPEN SPACE - ENVIRONMENTALLY SIGNIFICANT

INSTITUTIONAL CEMETERY

ELEMENTARY SCHOOL

SECONDARY SCHOOL

TRANSPORTATION AND UTILITIES

FORMER WASTE DISPOSAL SITE

DATE 02/2/08

MARKHAM

DEVELOPMENT SERVICES COMMISSION

SCHEDULE AA - DETAILED LAND USE


DRAWN BY: DD

CHECKED BY:

SCALE: 1: 16000

DATE: JUNE 1997

FIGURE No. 6

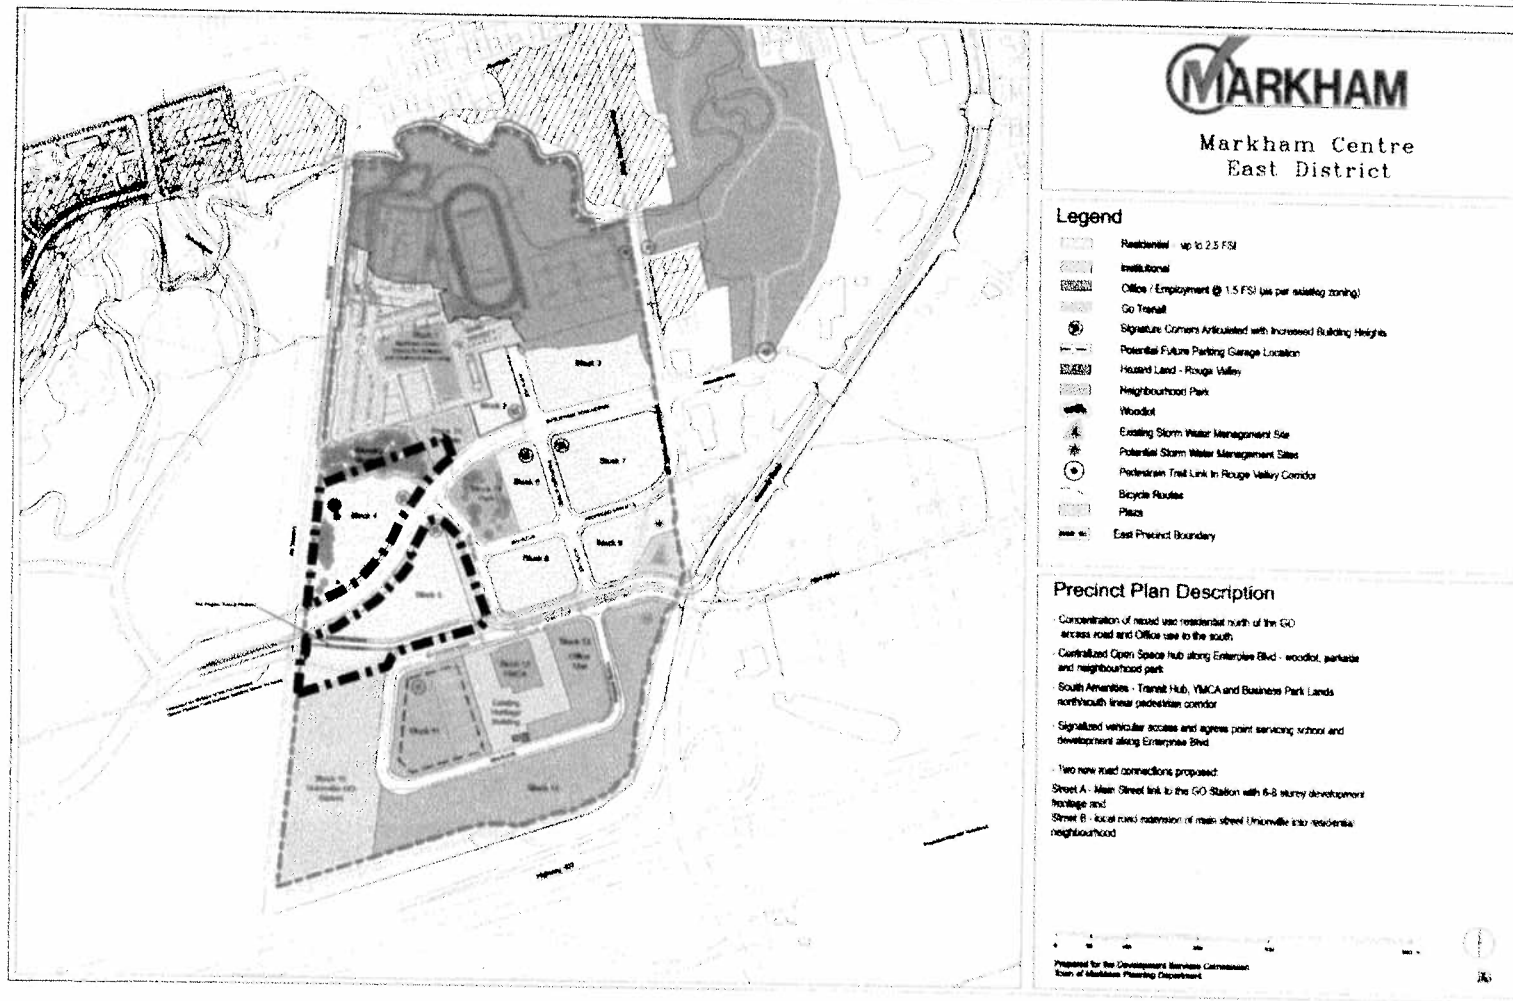

DRAFT PRECINCT PLAN

APPLICANT: MARKHAM CENTRE DEVELOPMENT CORPORATION
ENTERPRISE BLVD. WEST OF KENNEDY ROAD

FILE No: ZA08106659 (SH)



DEVELOPMENT SERVICES COMMISSION

SUBJECT LANDS

DATE: 03/18/08

DRAWN BY: DD CHECKED BY: SH SCALE 1:

FIGURE No.7