


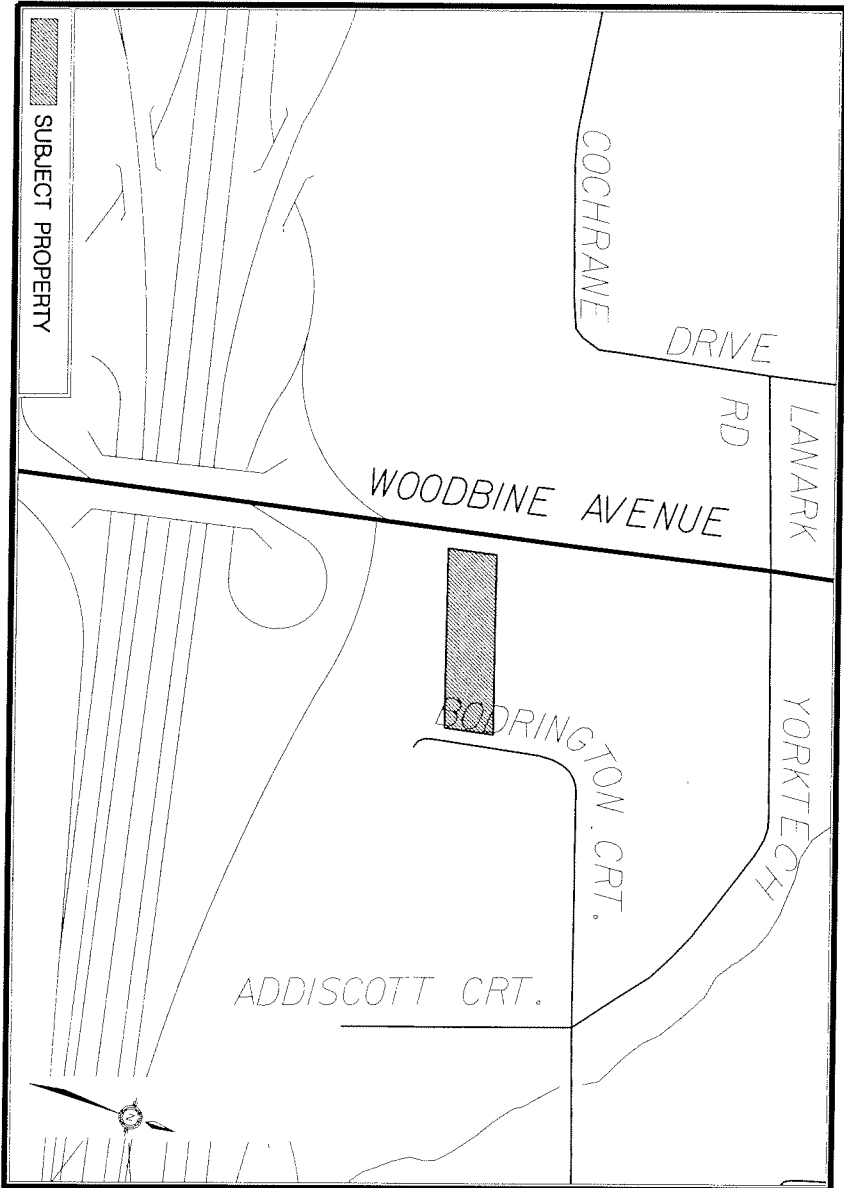

AREA CONTEXT /ZONING

APPLICANT: WOODJANE CORPORATION
8241 WOODBINE AVENUE

FILE No: ZA. 06134156 (SM)



DEVELOPMENT SERVICES COMMISSION

DWN BY: CPW

CHK BY: SM

SCALE 1:

SUBJECT PROPERTY

DATE: 27/03/30

FIGURE No.2


za06134156.DGN 27/03/2007 3:04:15 PM



AIR PHOTO (2005)

APPLICANT: WOODJANE CORPORATION
8241 WOODBINE AVENUE

FILE No: ZA.06134156 (SM)

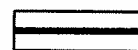

SUBJECT PROPERTY

DATE: 27/03/30




DEVELOPMENT SERVICES COMMISSION

DWN BY: CPW

CHK BY: SM

SCALE 1: 4000

FIGURE No.3

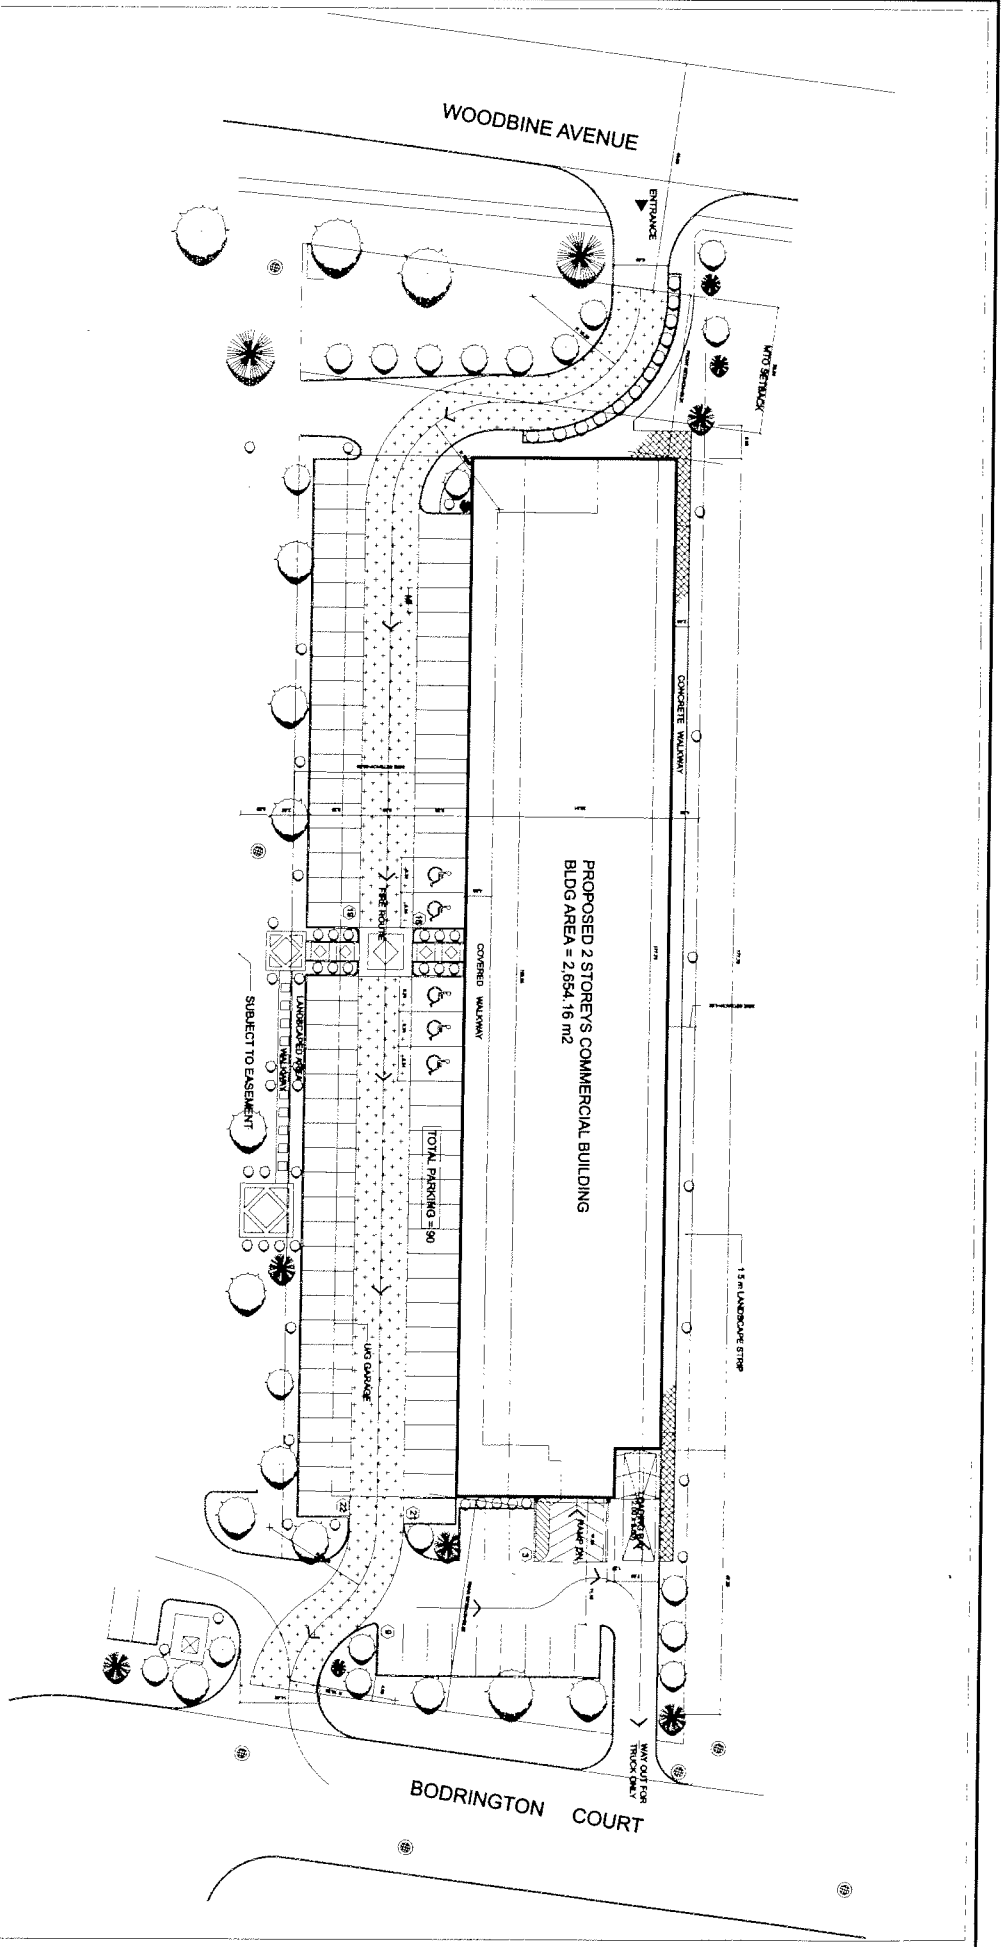

SITE PLAN

APPLICANT: WOODJANE CORPORATION
8241 WOODBINE AVENUE

FILE No: ZA.06134156 (SM)







DEVELOPMENT SERVICES COMMISSION

DATE: 27/03/07

FIGURE No.4

DRAWN BY: CPW CHECKED BY: SM

SCALE 1: 3000

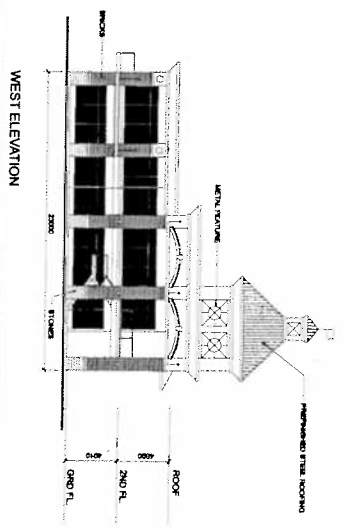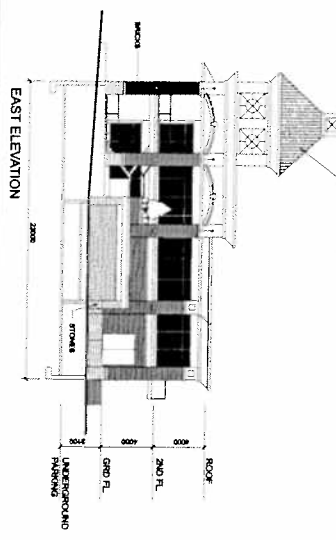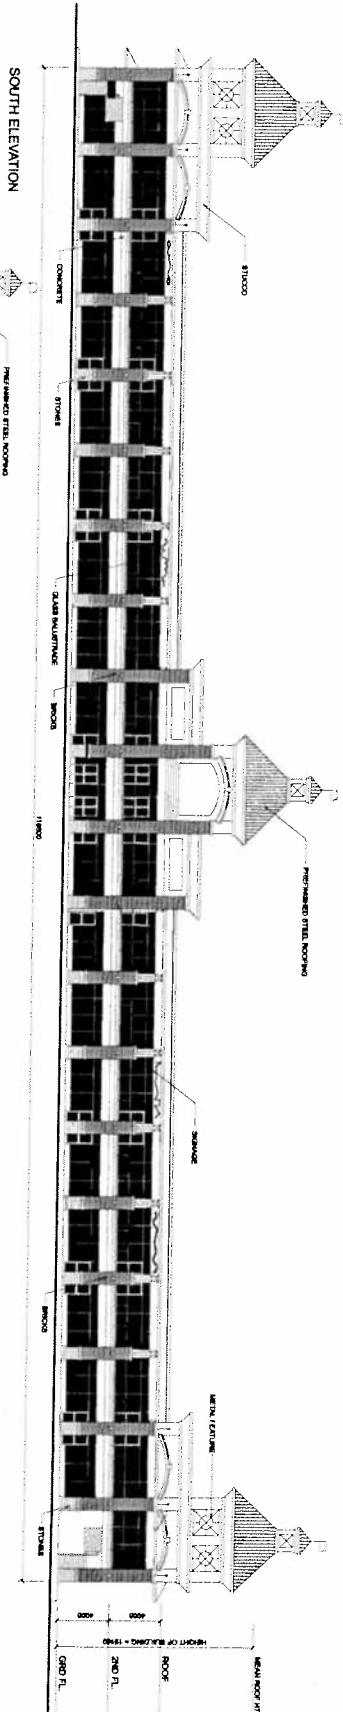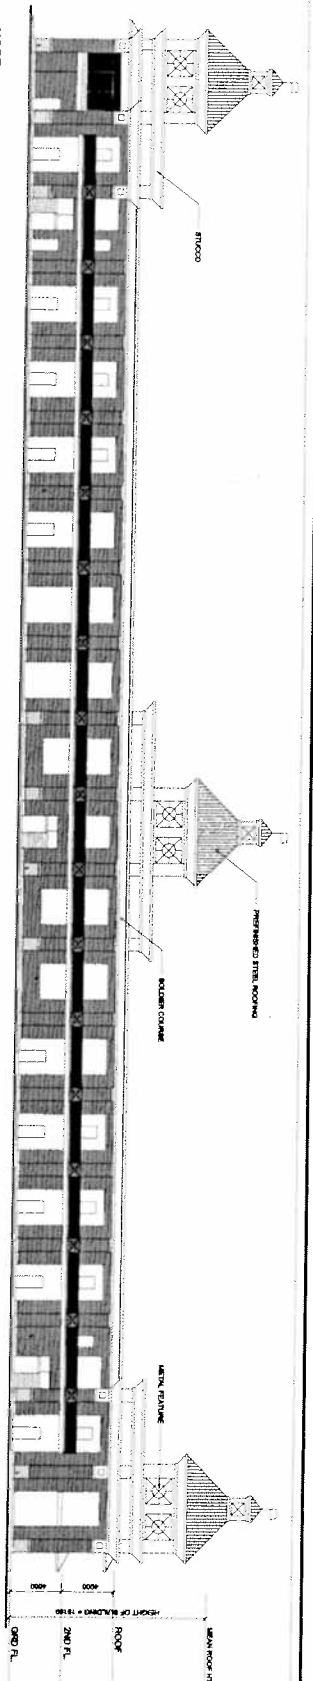

ELEVATIONS

APPLICANT: WOODJANE CORPORATION
8241 WOODBINE AVENUE

FILE No: ZA. 06134156 (SM)



DEVELOPMENT SERVICES COMMISSION

DATE: 27/03/07

FIGURE No.5

DRAWN BY: CPW CHECKED BY: SM SCALE 1: 3000