



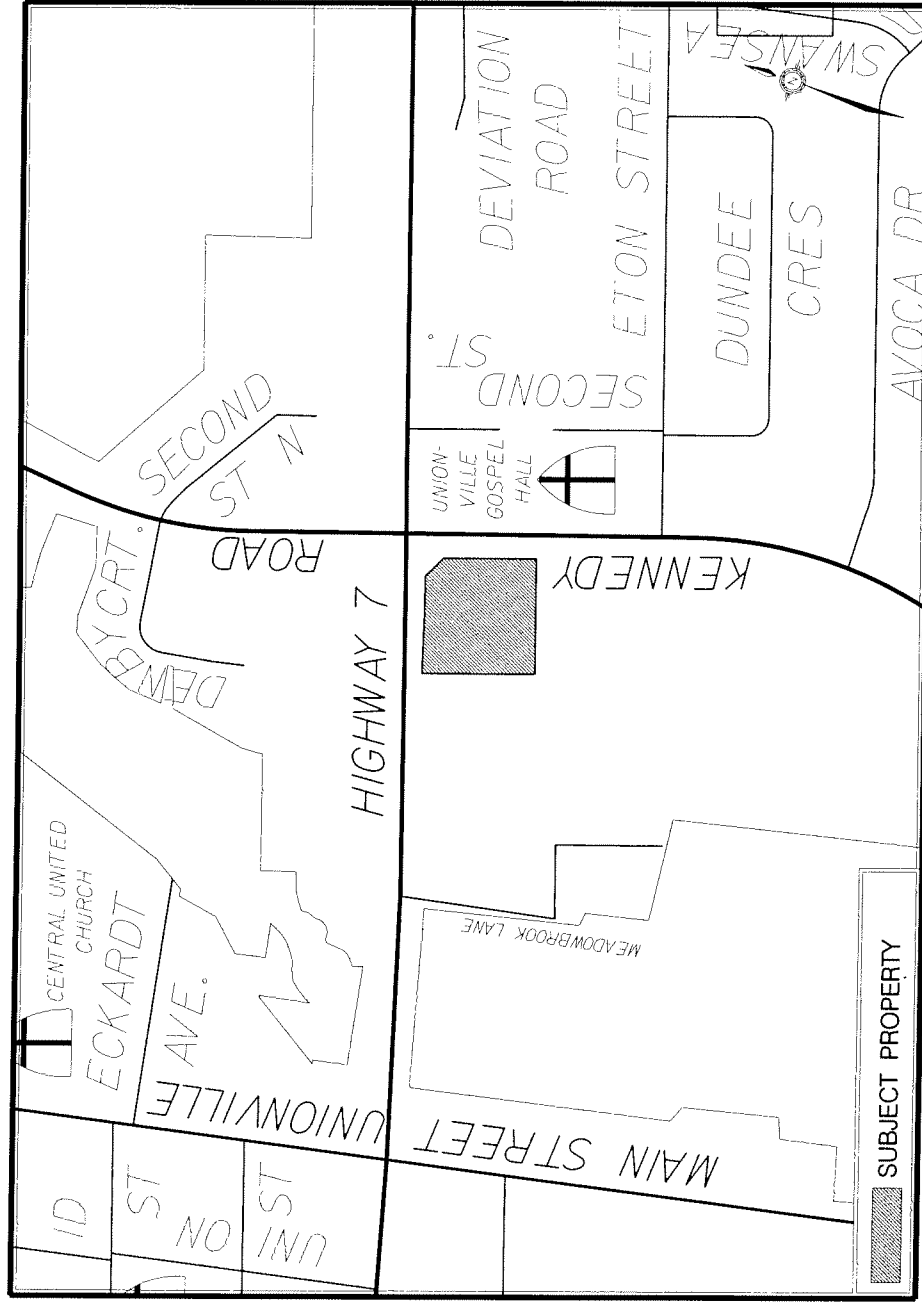

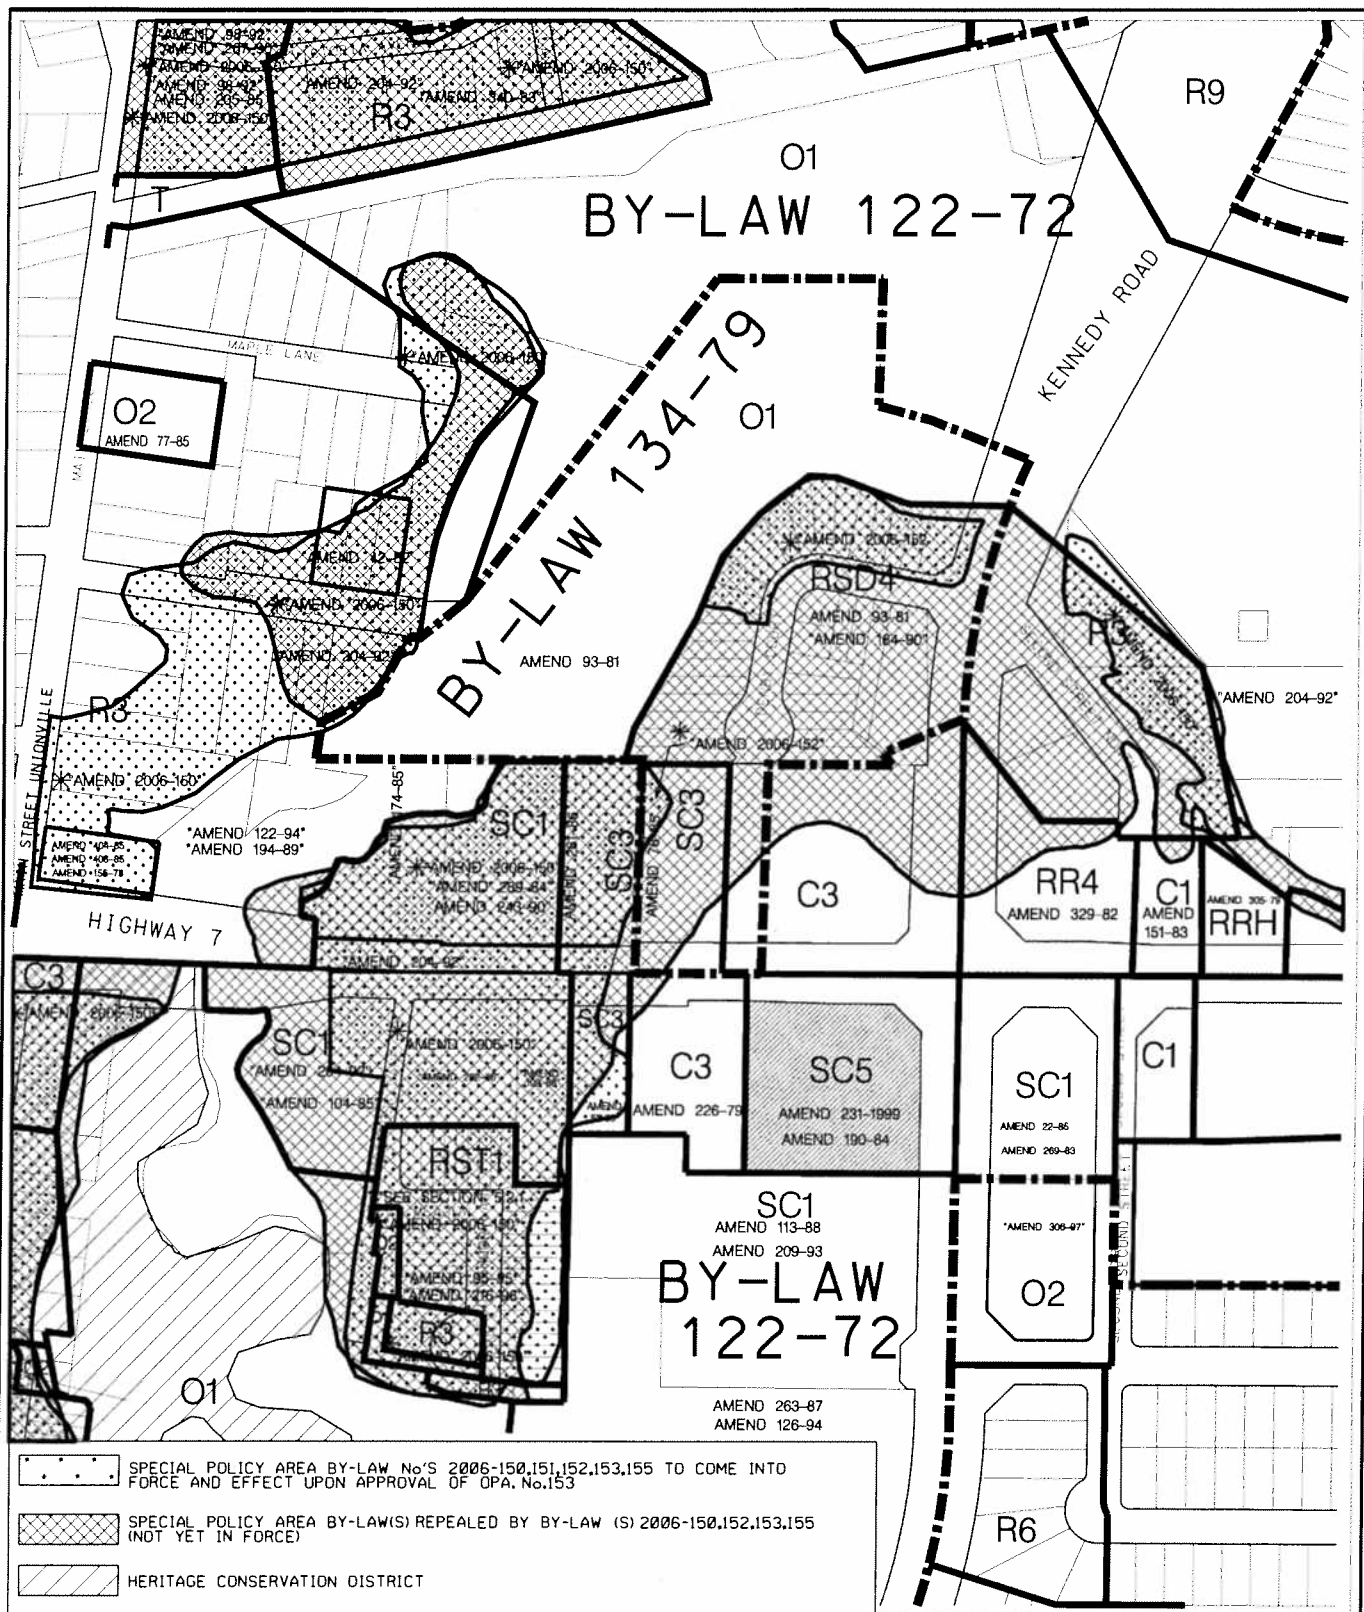

AREA CONTEXT /ZONING

APPLICANT: PETRO CANADA
 4641 HIGHWAY 7
 S.WEST CORNER OF HIGHWAY 7 & KENNEDY RD
 FILE No: ZA. 07107606 (SH)



DEVELOPMENT SERVICES COMMISSION

OWN BY: CPW


CHK BY: SH

SCALE 1:

SUBJECT PROPERTY
 DATE: 2003/07

FIGURE No.2

2a07107606.DGN 21/03/2007 10:39:27 AM

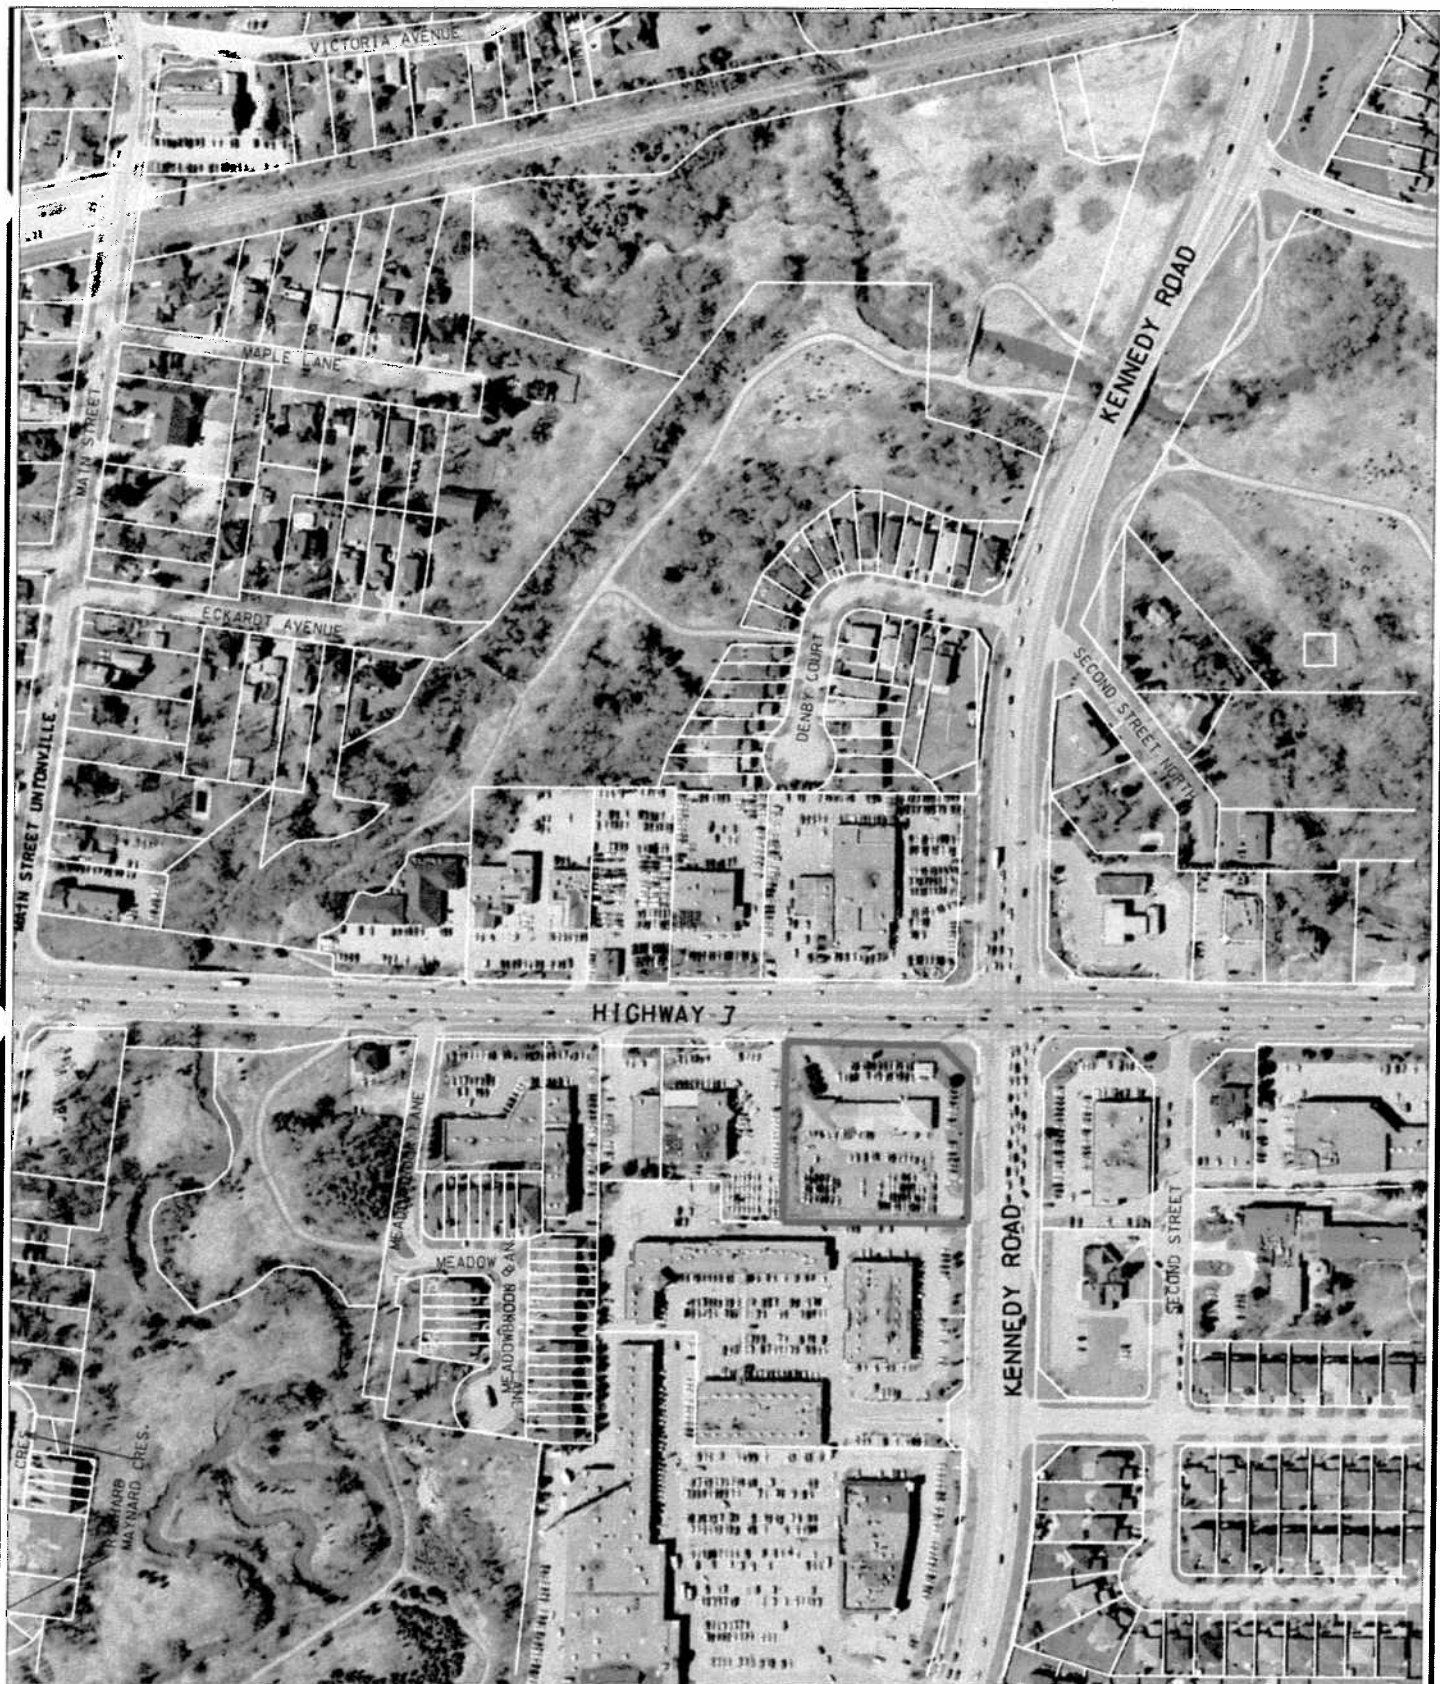

AIR PHOTO (2005)

APPLICANT: PETRO CANADA
 4641 HIGHWAY 7
 S.WEST CORNER OF HIGHWAY 7 & KENNEDY RD
 FILE No: ZA. 07107606 (SH)

 SUBJECT PROPERTY
 DATE: 2003/07




DEVELOPMENT SERVICES COMMISSION

DWN BY: CPW

CHK BY: SH

SCALE 1:

FIGURE No.3

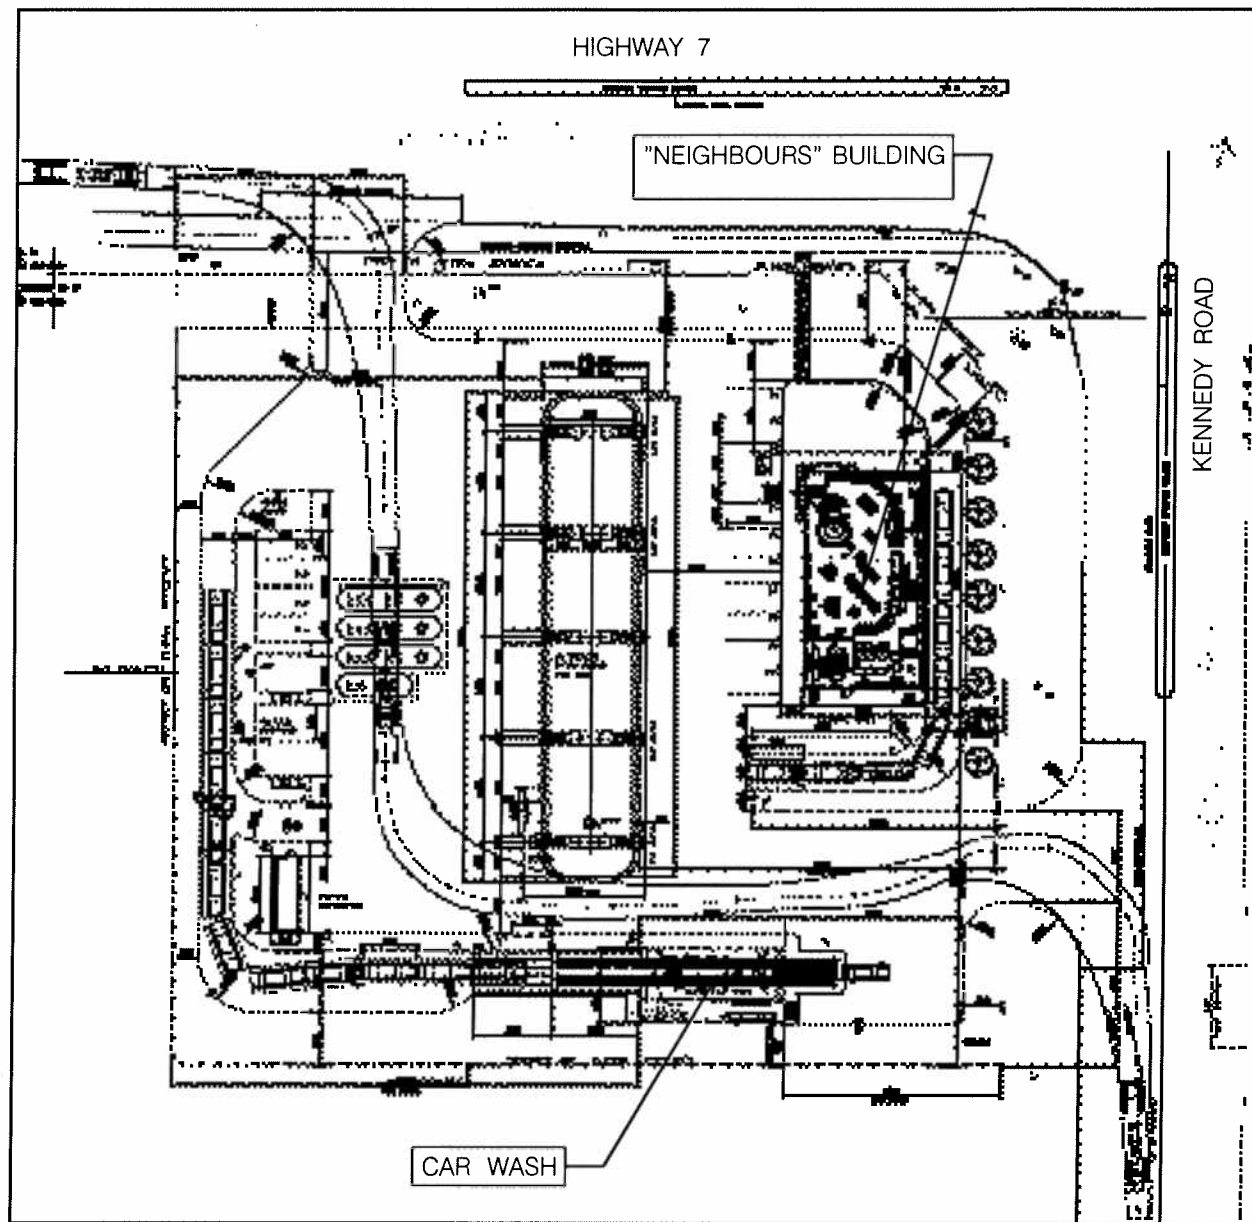

SITE PLAN

APPLICANT: PETRO CANADA
4641 HIGHWAY 7

S.WEST CORNER OF HIGHWAY 7 & KENNEDY RD

FILE No: ZA. 07107606 (SH)

DATE: 2003/07




DEVELOPMENT SERVICES COMMISSION

DWN BY: CPW

CHK BY: SH

SCALE 1:

FIGURE No.4

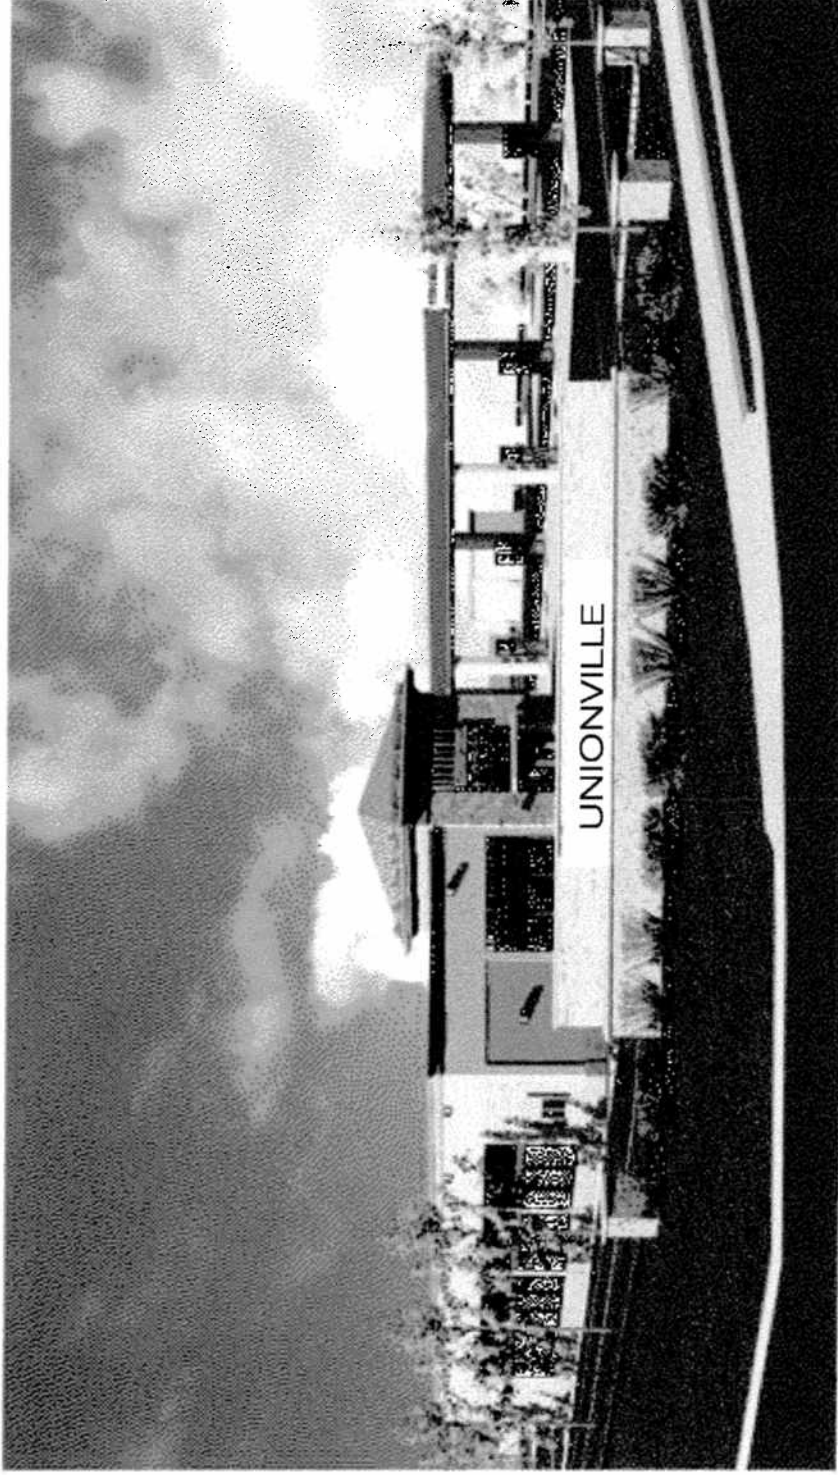

VIEW FROM INTERSECTION

APPLICANT: PETRO CANADA
4641 HIGHWAY 7

S.WEST CORNER OF HIGHWAY 7 & KENNEDY ROAD

FILE No: ZA. 07107606 (SH)



DEVELOPMENT SERVICES COMMISSION

DRAWN BY: CPW CHECKED BY: SH SCALE 1:

DATE: 200307

FIGURE No.5



"NEIGHBOURS" BUILDING

APPLICANT: PETRO CANADA
4641 HIGHWAY 7

S.WEST CORNER OF HIGHWAY 7 & KENNEDY ROAD

FILE No: ZA. 07107606 (SH)




DEVELOPMENT SERVICES COMMISSION

DRAWN BY: CPW CHECKED BY: SH SCALE 1:

DATE: 200307

FIGURE No.6

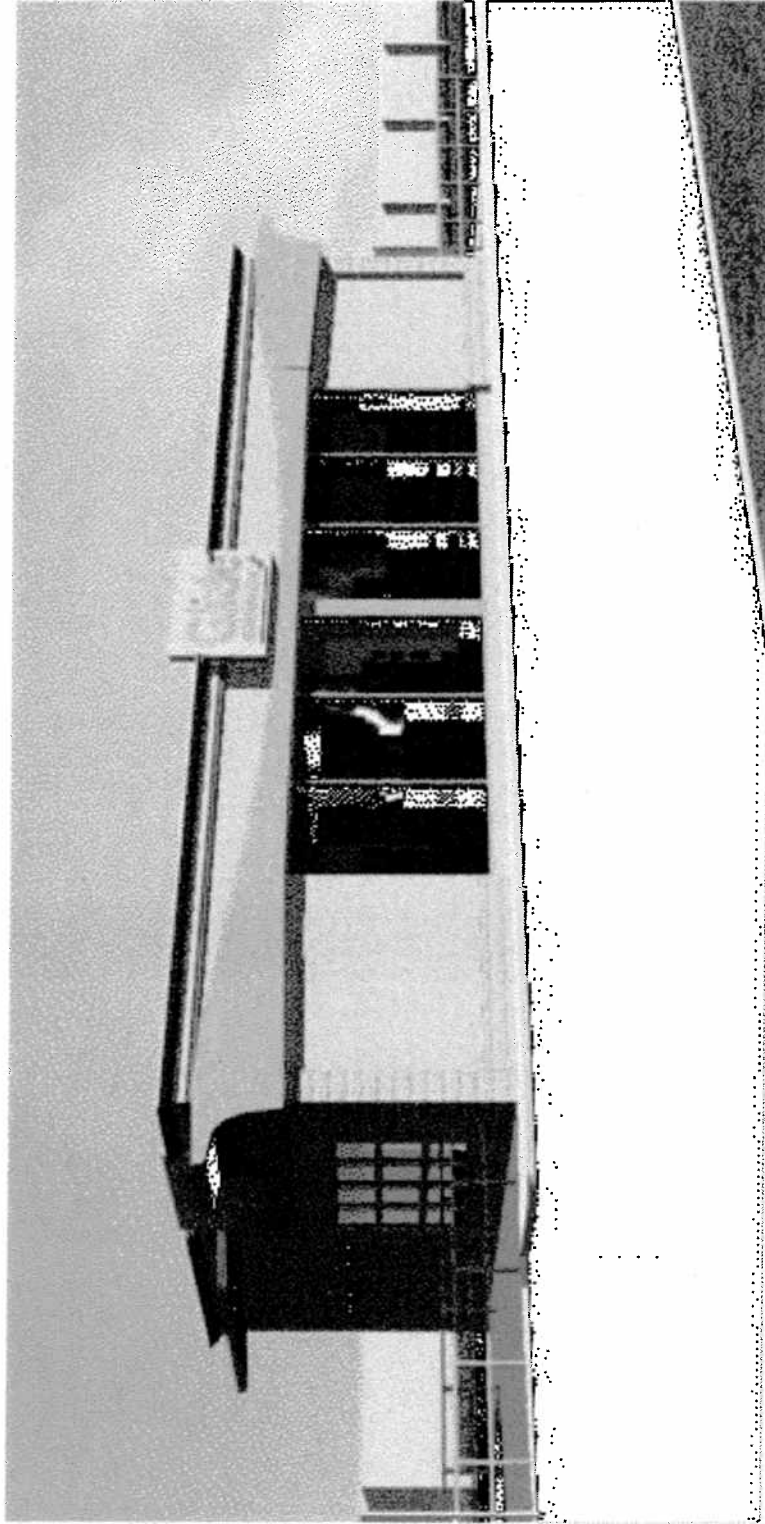

CAR WASH BUILDING

APPLICANT: PETRO CANADA
4641 HIGHWAY 7

S.WEST CORNER OF HIGHWAY 7 & KENNEDY ROAD

FILE No: ZA. 07107606 (SH)



DEVELOPMENT SERVICES COMMISSION

DRAWN BY: CPW CHECKED BY: SH SCALE 1:

DATE: 200307

FIGURE No.7