



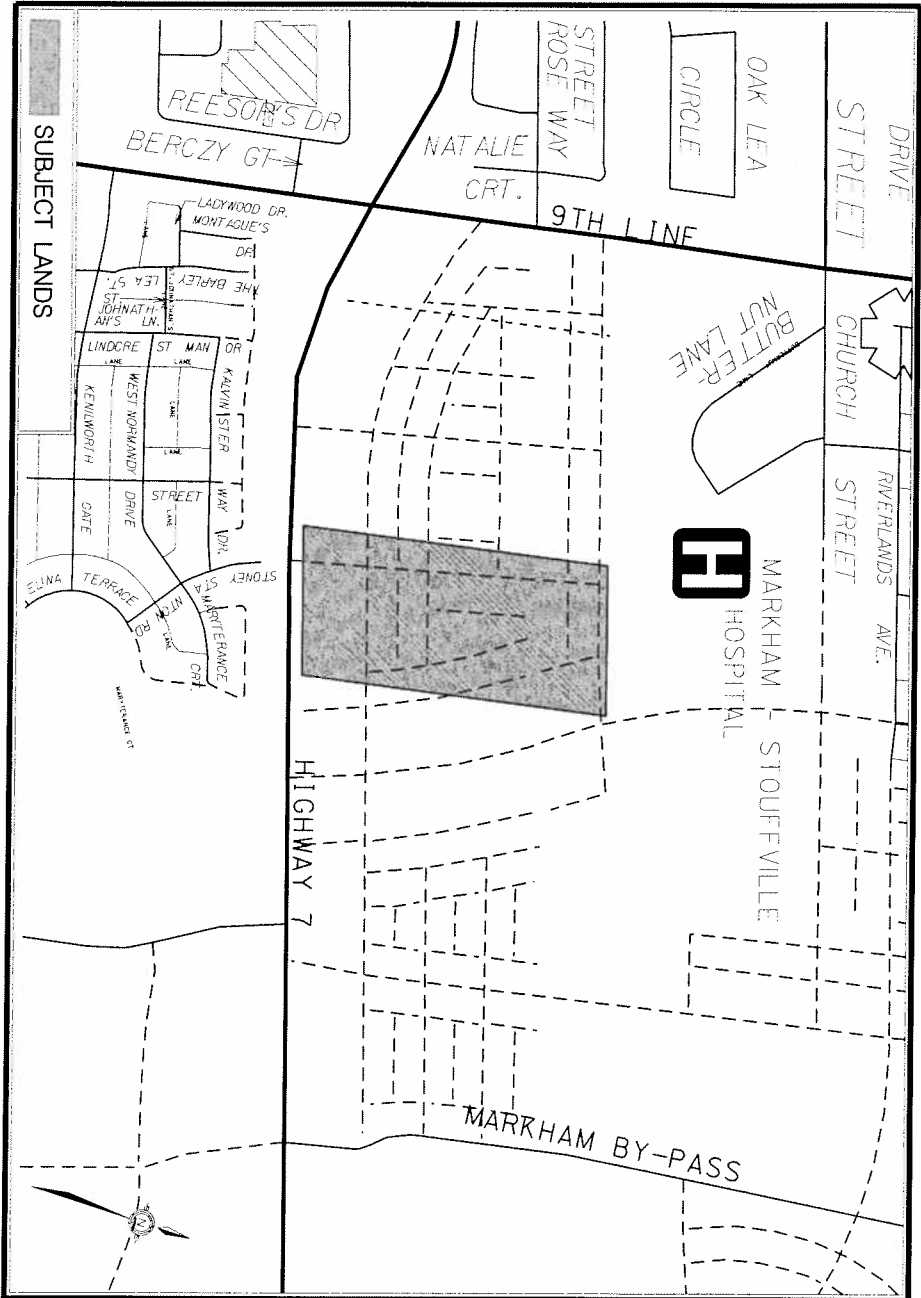

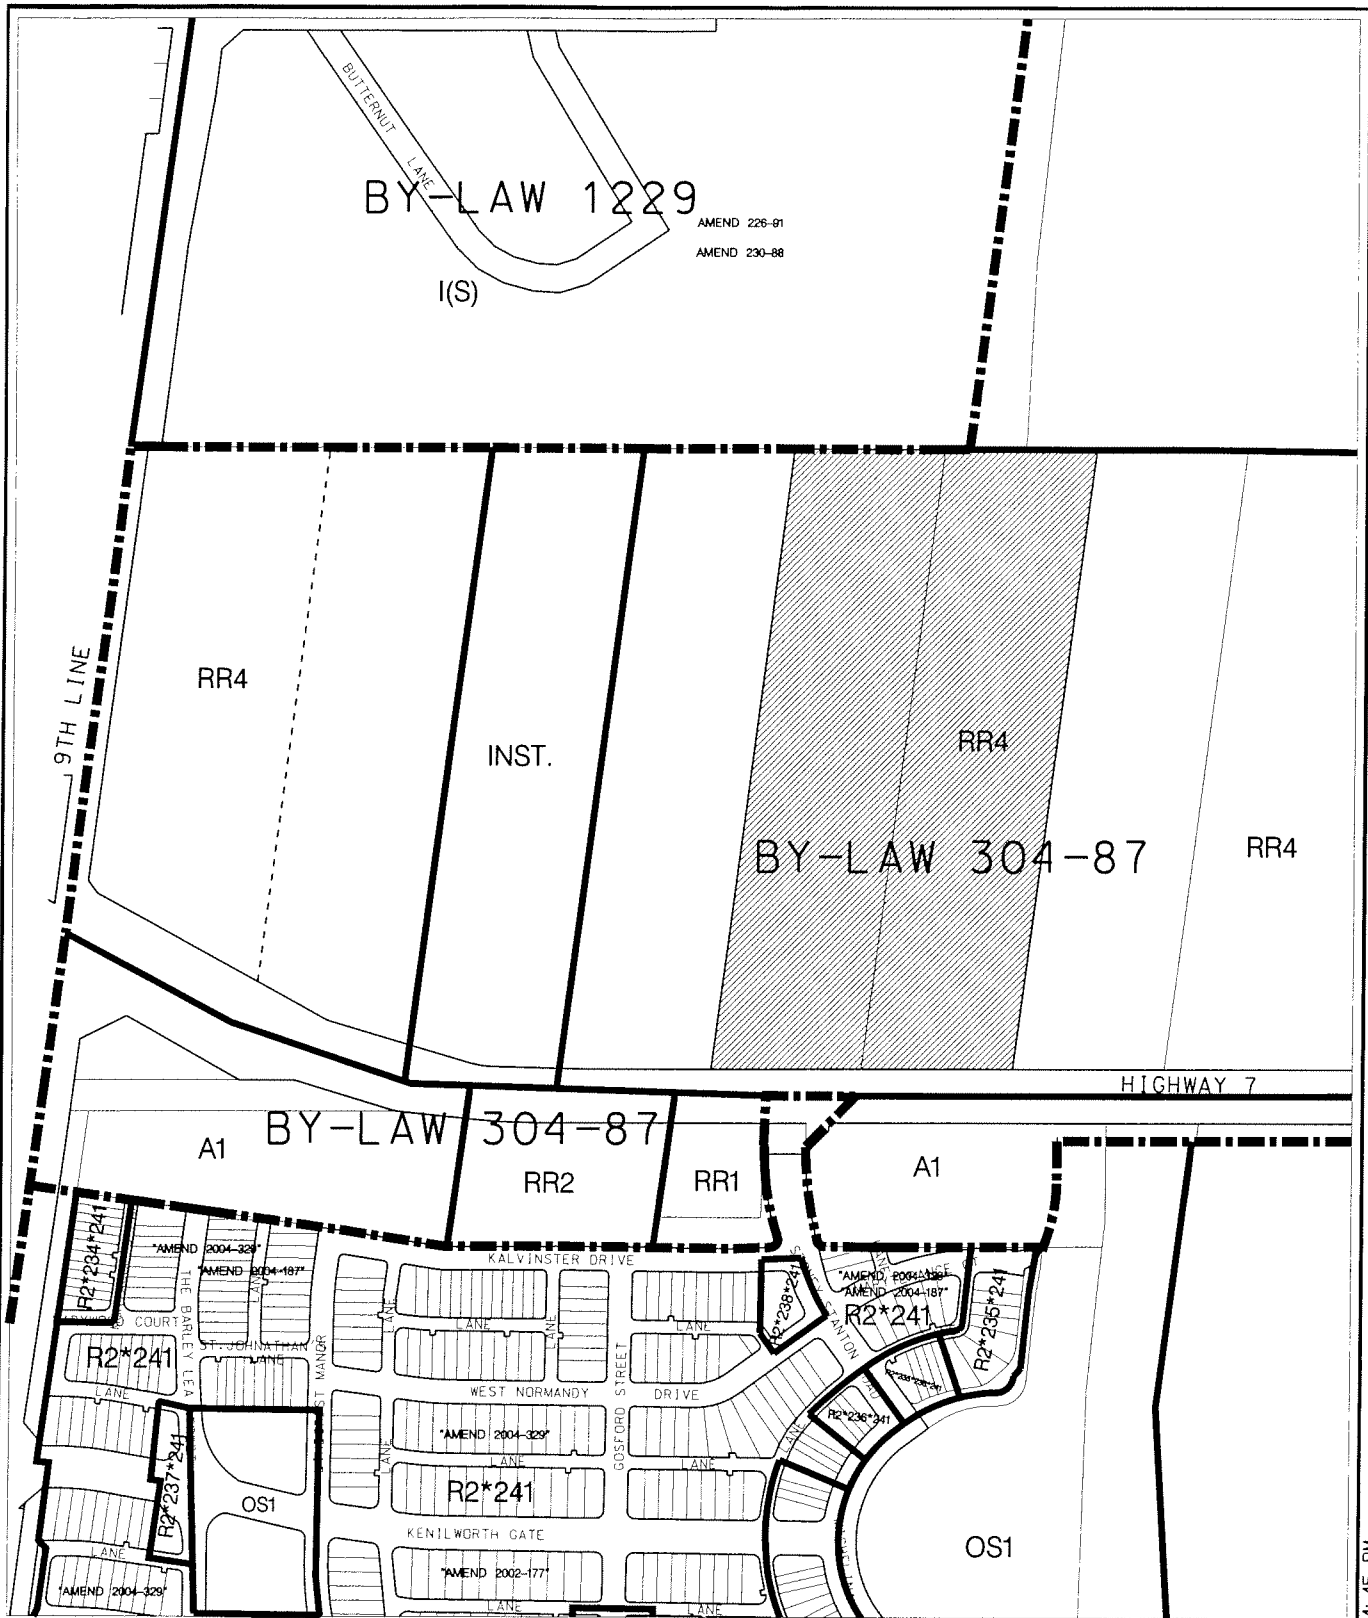

AREA CONTEXT /ZONING

APPLICANT: TORONTO UNITED CHURCH COUNCIL
 6910 & 6950 HIGHWAY 7

FILE No: ZA.06125037 (MW)



DEVELOPMENT SERVICES COMMISSION

DWN BY: CPW

CHK BY: MW

SCALE 1:




SUBJECT LANDS

DATE: 28/09/06

FIGURE No.2



ZA06125037.DGN 28/09/2006 3:04:45 PM

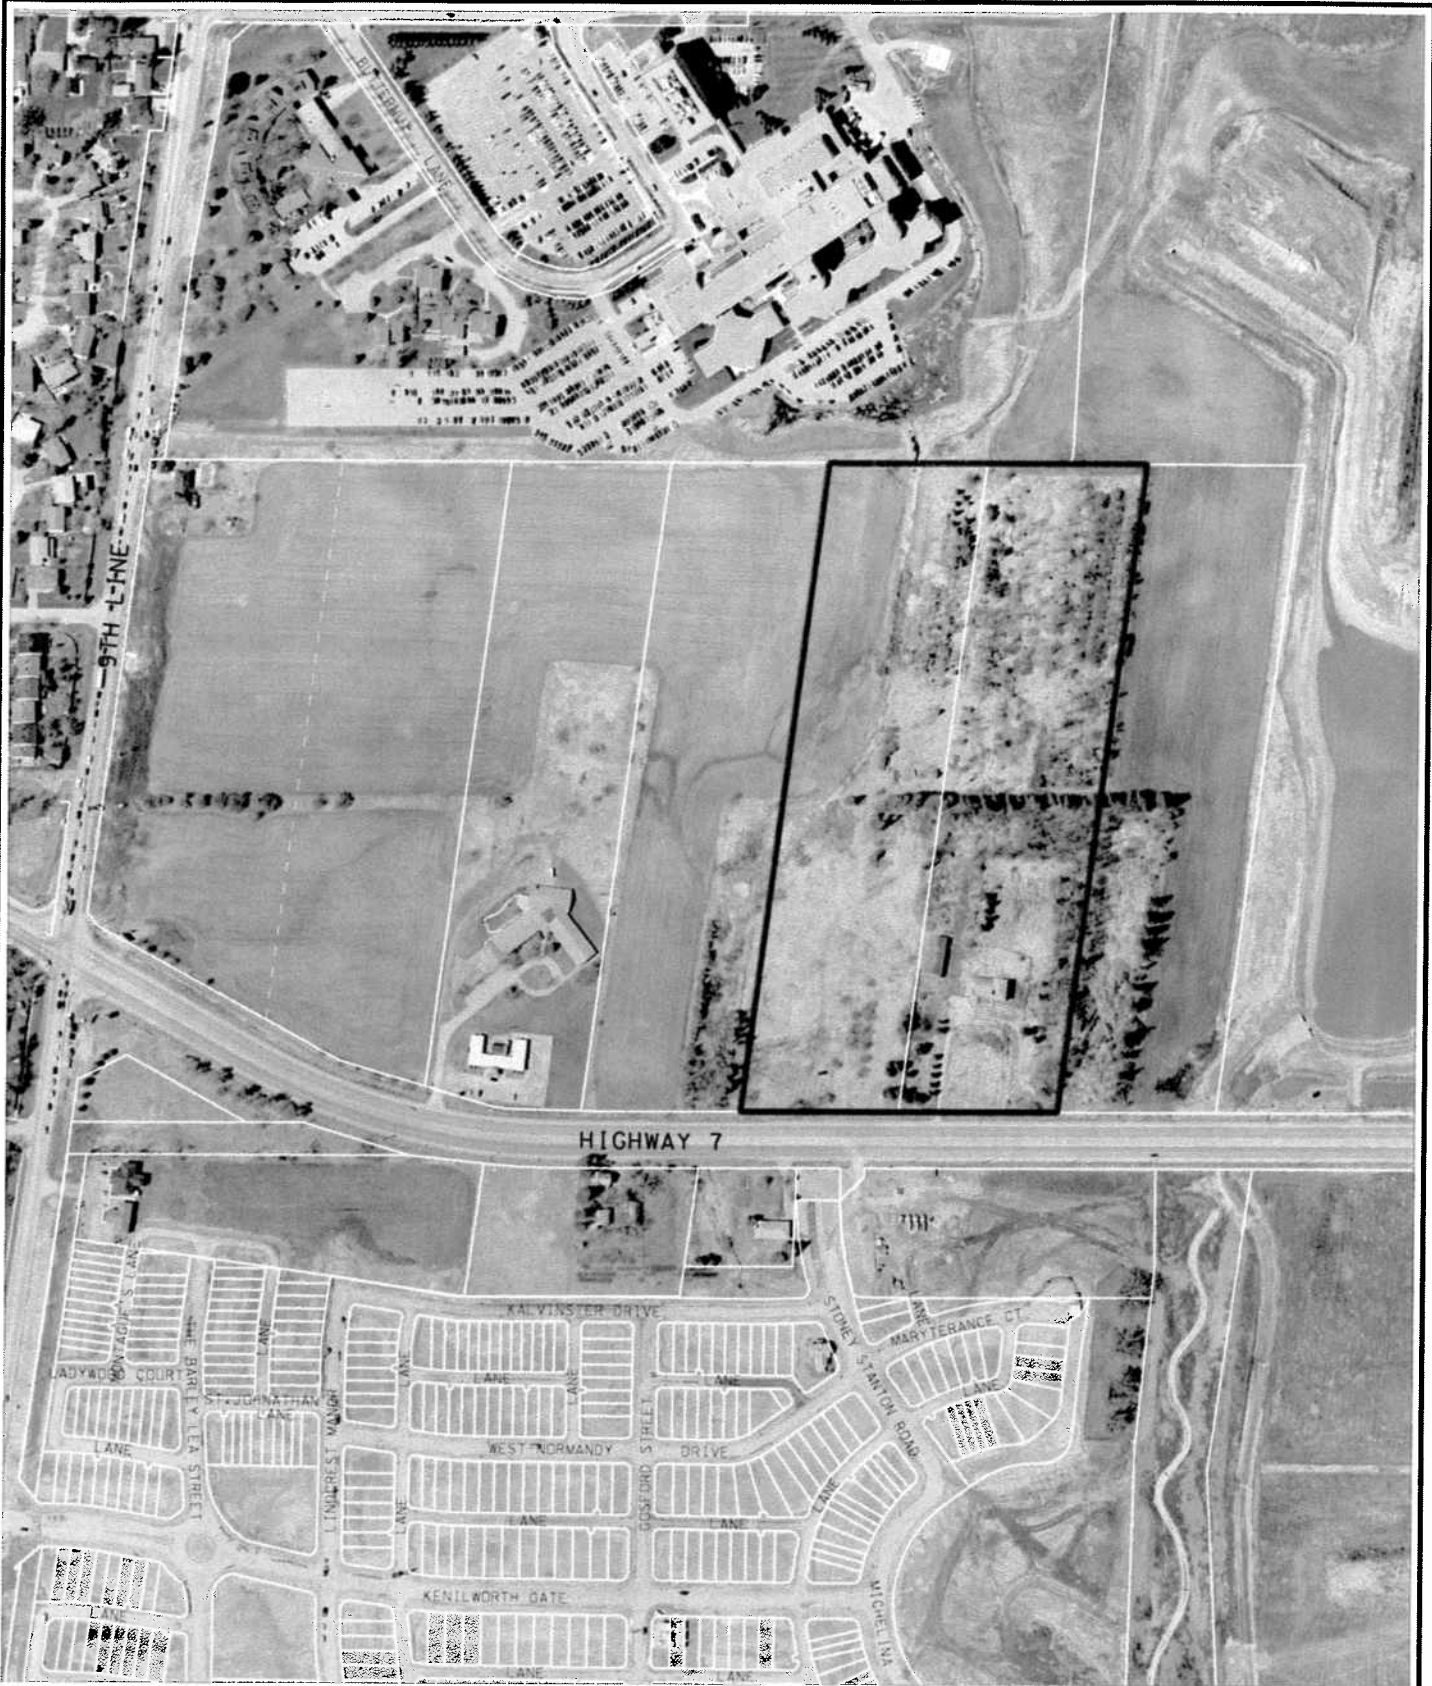

AIR PHOTO MAP (2005)

APPLICANT: TORONTO UNITED CHURCH COUNCIL
6910 & 6950 HIGHWAY 7

FILE No: ZA.06125037 (MW)

 SUBJECT LANDS

DATE: 28/09/06



DEVELOPMENT SERVICES COMMISSION


DWN BY: CPW

CHK BY: MW

SCALE 1:

FIGURE No.3



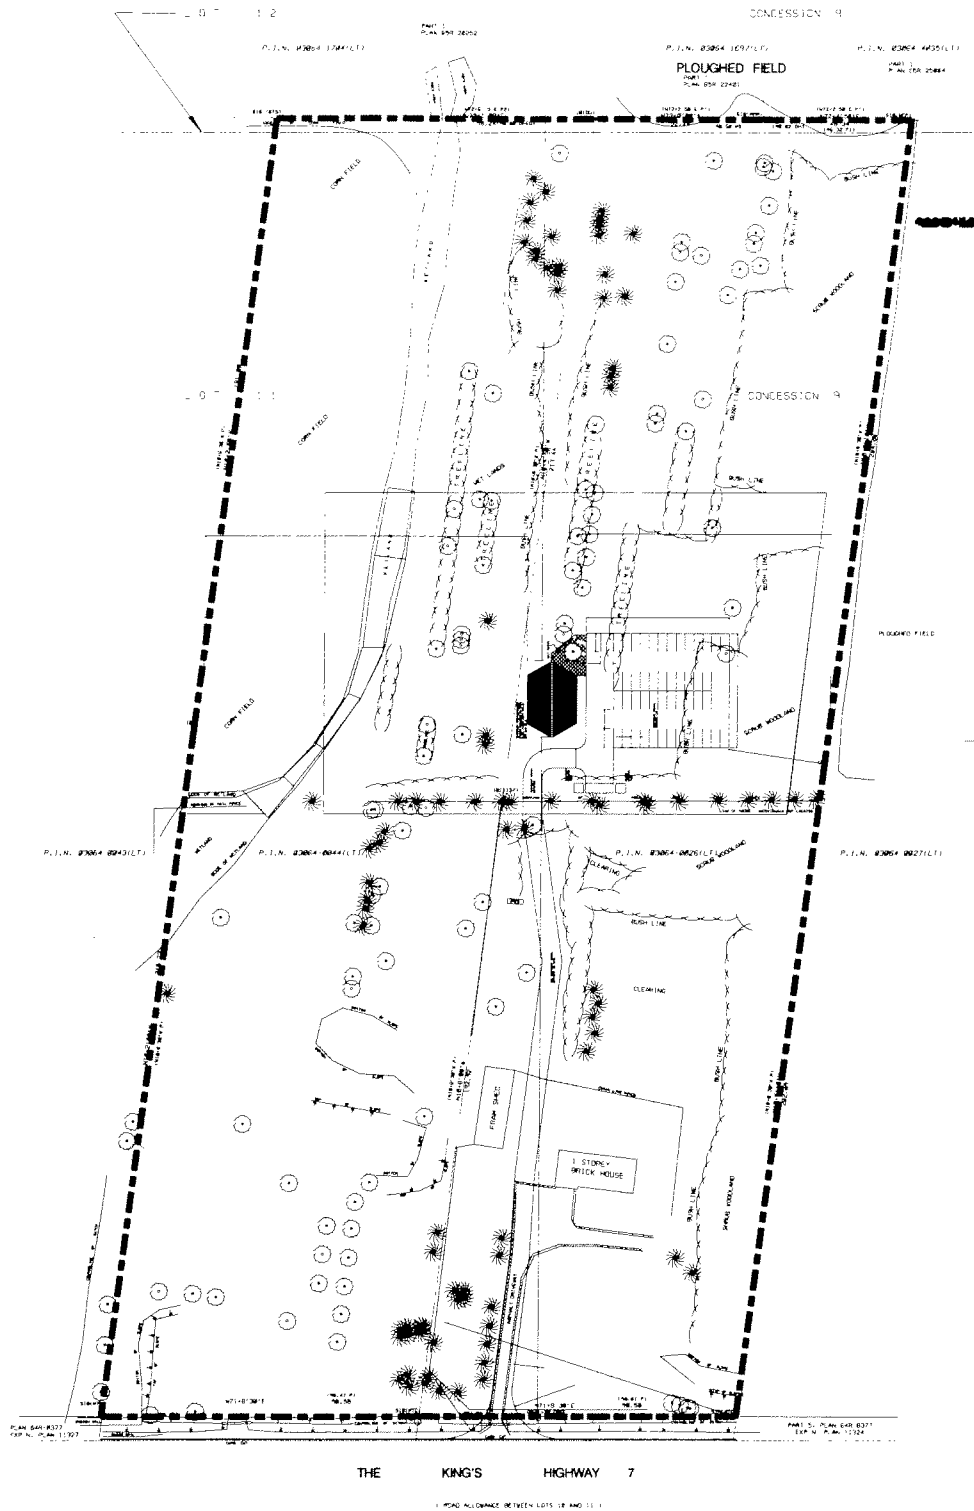

SITE PLAN

APPLICANT: TORONTO UNITED CHURCH COUNCIL
6910 & 6950 HIGHWAY 7

FILE No: ZA. 06125037 (MW)

DATE: 28/09/06




DEVELOPMENT SERVICES COMMISSION

DWN BY: CPW

CHK BY: MW

SCALE 1:

FIGURE No.4

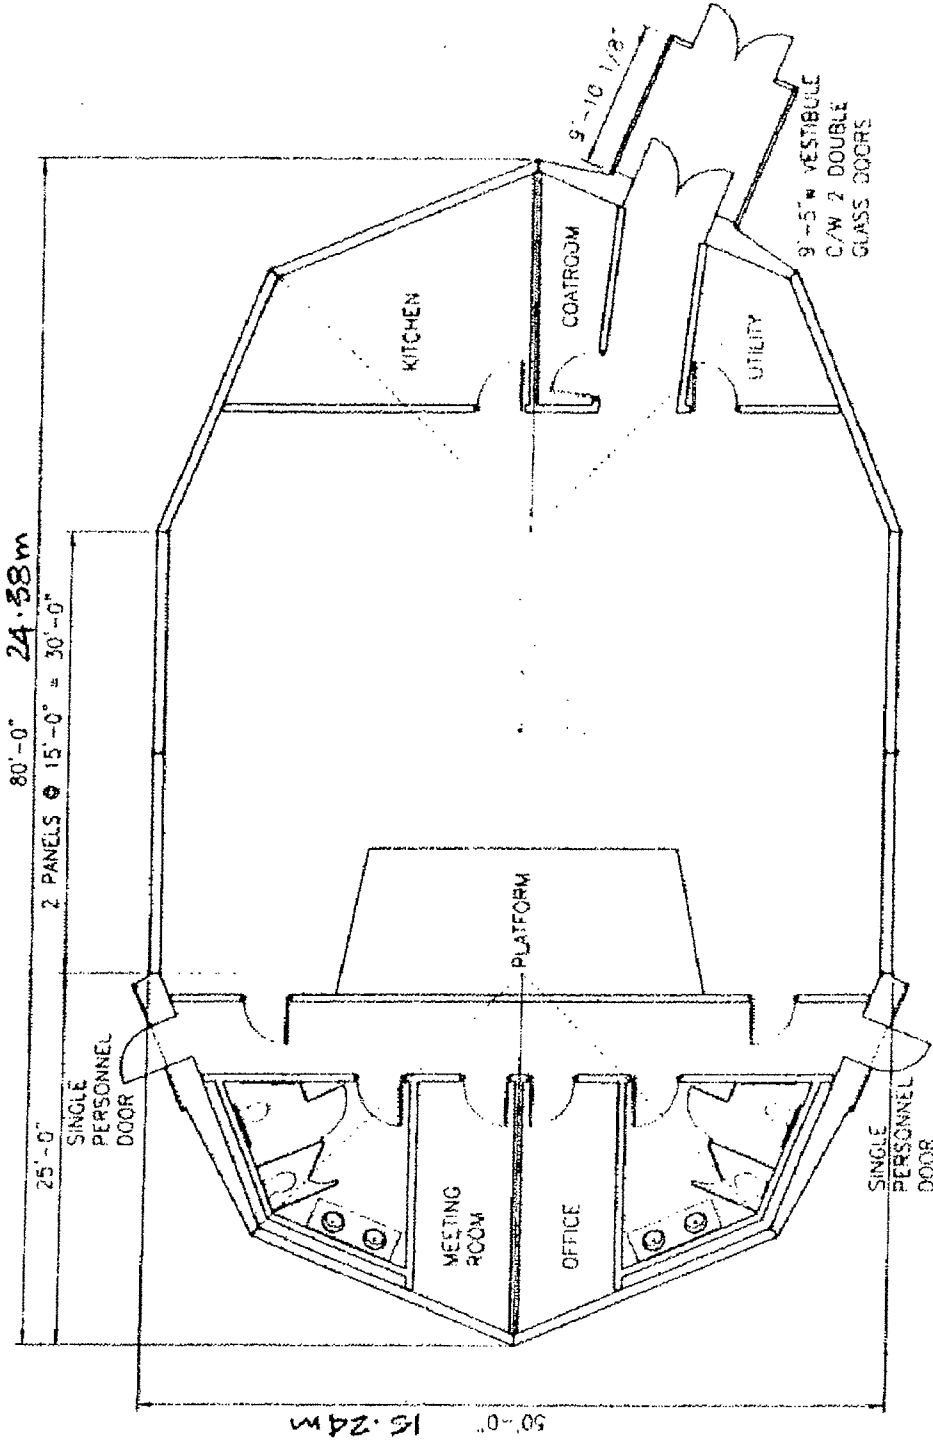

PROPOSED FLOOR PLAN

APPLICANT: TORONTO UNITED CHURCH COUNCIL
 6910 & 6950 HIGHWAY 7

FILE No: ZA. 06125037 (MW)




DEVELOPMENT SERVICES COMMISSION

DATE: 280906

FIGURE No.5

DRAWN BY: CPW CHECKED BY: SCALE 1:

ZA06125037.DGN 05/10/2006 11:34:29 AM

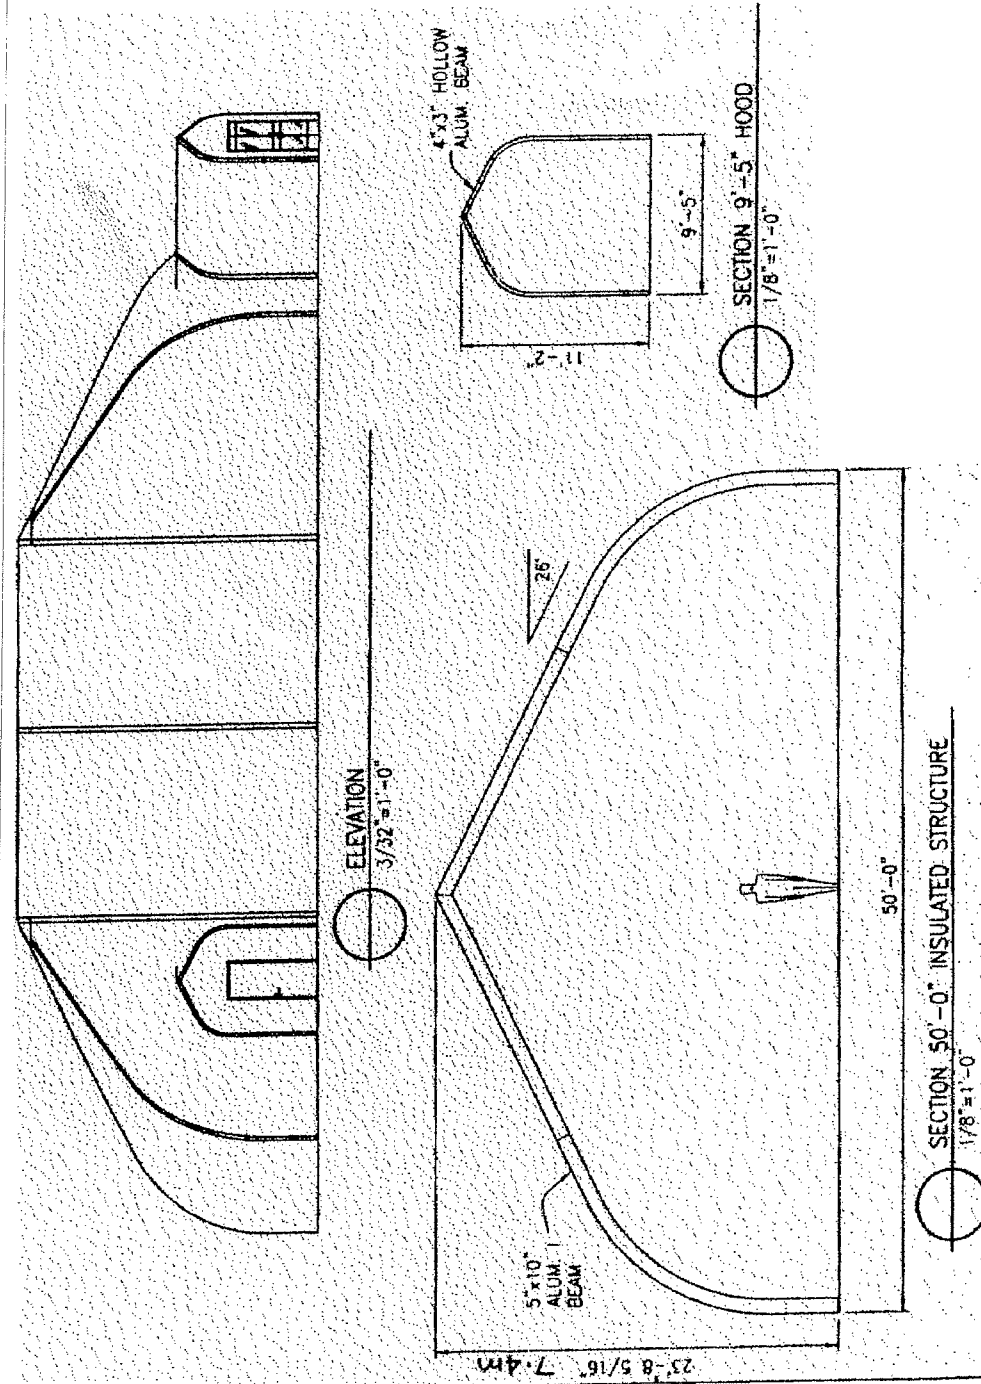

PROPOSED ELEVATION

APPLICANT: TORONTO UNITED CHURCH COUNCIL
6910 & 6950 HIGHWAY 7

FILE No: ZA. 06125037 (MW)




DEVELOPMENT SERVICES COMMISSION

DATE: 28/09/06

FIGURE No. 6

DRAWN BY: CPW CHECKED BY: SCALE 1:

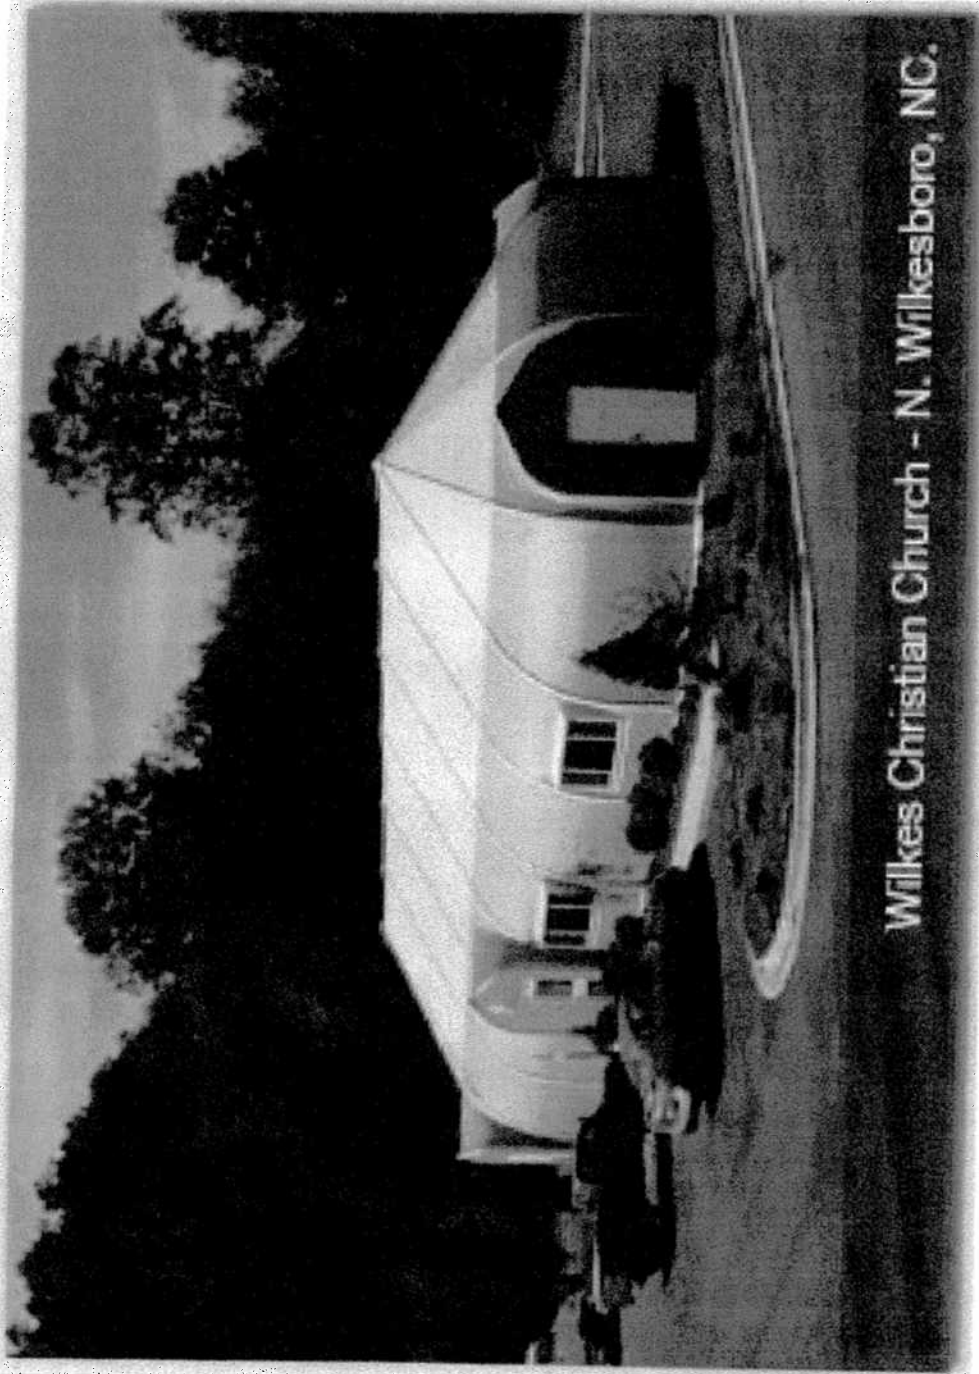

Wilkes Christian Church - N. Wilkesboro, NC.

EXAMPLE OF PROPOSED TEMPORARY STRUCTURE

APPLICANT: MACWOOD /SPRINGHILL HOMES INC.
7128, 7170 & 7186 HIGHWAY 7

FILE No: SU. 04028274 (MW)




DEVELOPMENT SERVICES COMMISSION

DRAWN BY: CPW CHECKED BY: MW SCALE 1:

DATE: 27/09/06

FIGURE No.7

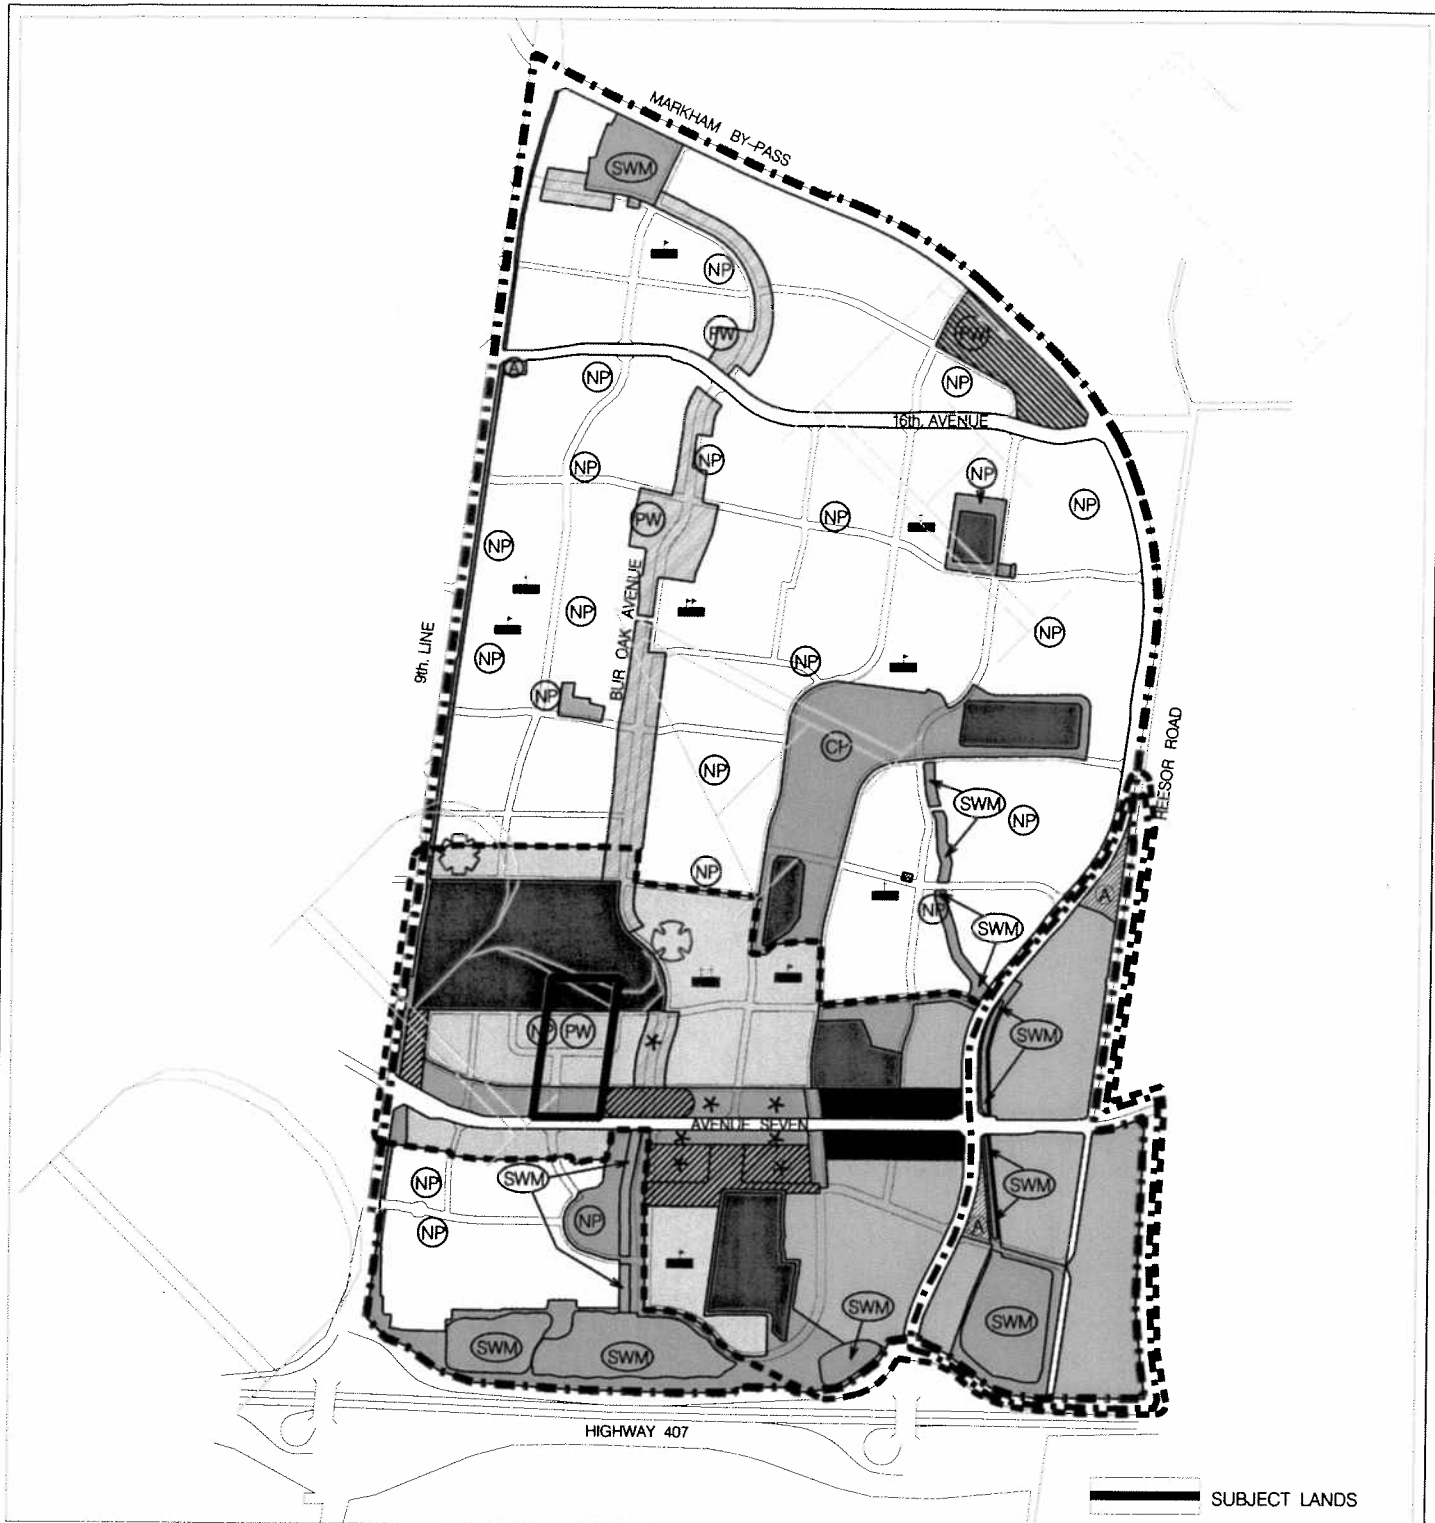

SCHEDULE 'AA' - DETAILED LAND USE SECONDARY PLAN FOR THE CORNELL PLANNING DISTRICT (P.D. 29-1)

BOUNDARY OF AREA COVERED BY THIS AMENDMENT		CORNELL CENTRE BOUNDARY		DEFERRAL AREA			
	RESIDENTIAL NEIGHBOURHOOD		COMMUNITY AMENITY AREA -BUR OAK CORRIDOR		NEIGHBOURHOOD COMMERCIAL CENTRE		STORM WATER MANAGEMENT
	RESIDENTIAL NEIGHBOURHOOD - CORNELL CENTRE		COMMUNITY AMENITY AREA -BUR OAK CORRIDOR *		AVENUE SEVEN CORRIDOR -BUSINESS PARK AREA		NEIGHBOURHOOD PARK COMMUNITY PARK
	9th LINE OR AVENUE SEVEN CORRIDOR - MIXED USE		COMMUNITY AMENITY AREA -MIXED USE RETAIL CENTRE		BUSINESS PARK AREA		PUBLIC SCHOOL SECONDARY/COLLEGIATE SCHOOL
	AVENUE SEVEN CORRIDOR - MIXED RESIDENTIAL		COMMUNITY AMENITY AREA -MIXED USE RETAIL CENTRE *		BUSINESS CORRIDOR AREA -AUTOMOTIVE SERVICE CENTRE		CATHOLIC ELEMENTARY SCHOOL CATHOLIC SECONDARY SCHOOL
	AVENUE SEVEN CORRIDOR - MIXED RESIDENTIAL *		COMMUNITY AMENITY AREA -AUTOMOTIVE SERVICE CENTRE		OPEN SPACE		PLACE OF WORSHIP SITE
	COMMUNITY AMENITY AREA -RETAIL CENTRE		INSTITUTIONAL		ENVIRONMENTAL PROTECTION AREA		EMERGENCY SERVICES

FIGURE No.8