

Figure 3 – Air Photo – 2005

Figure 4 – Site Plan


Figure 5 – Air Photo – 1995


Figure 6 – Air Photo – 2002

Figure 7–TRCA Terrestrial Natural Heritage System
Strategy Targeted Area (TNHSS)

APPLICANT/AGENT: Ben Quan
QX4 Investments Limited
17 Bauer Crescent
Markham, ON L3R 4H3
Phone # (905) 477-0007
Fax # (905) 479-4517
E-mail: ben.quan@rogers.com

FIGURE 1: Location Map

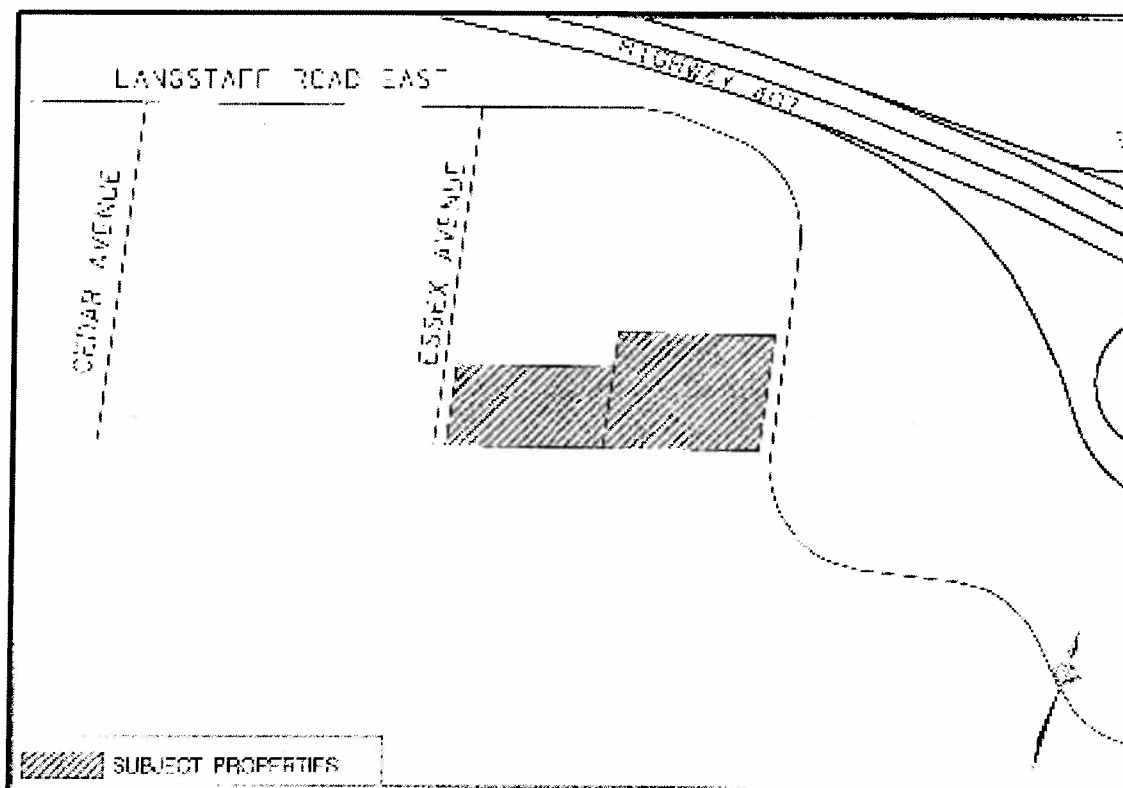

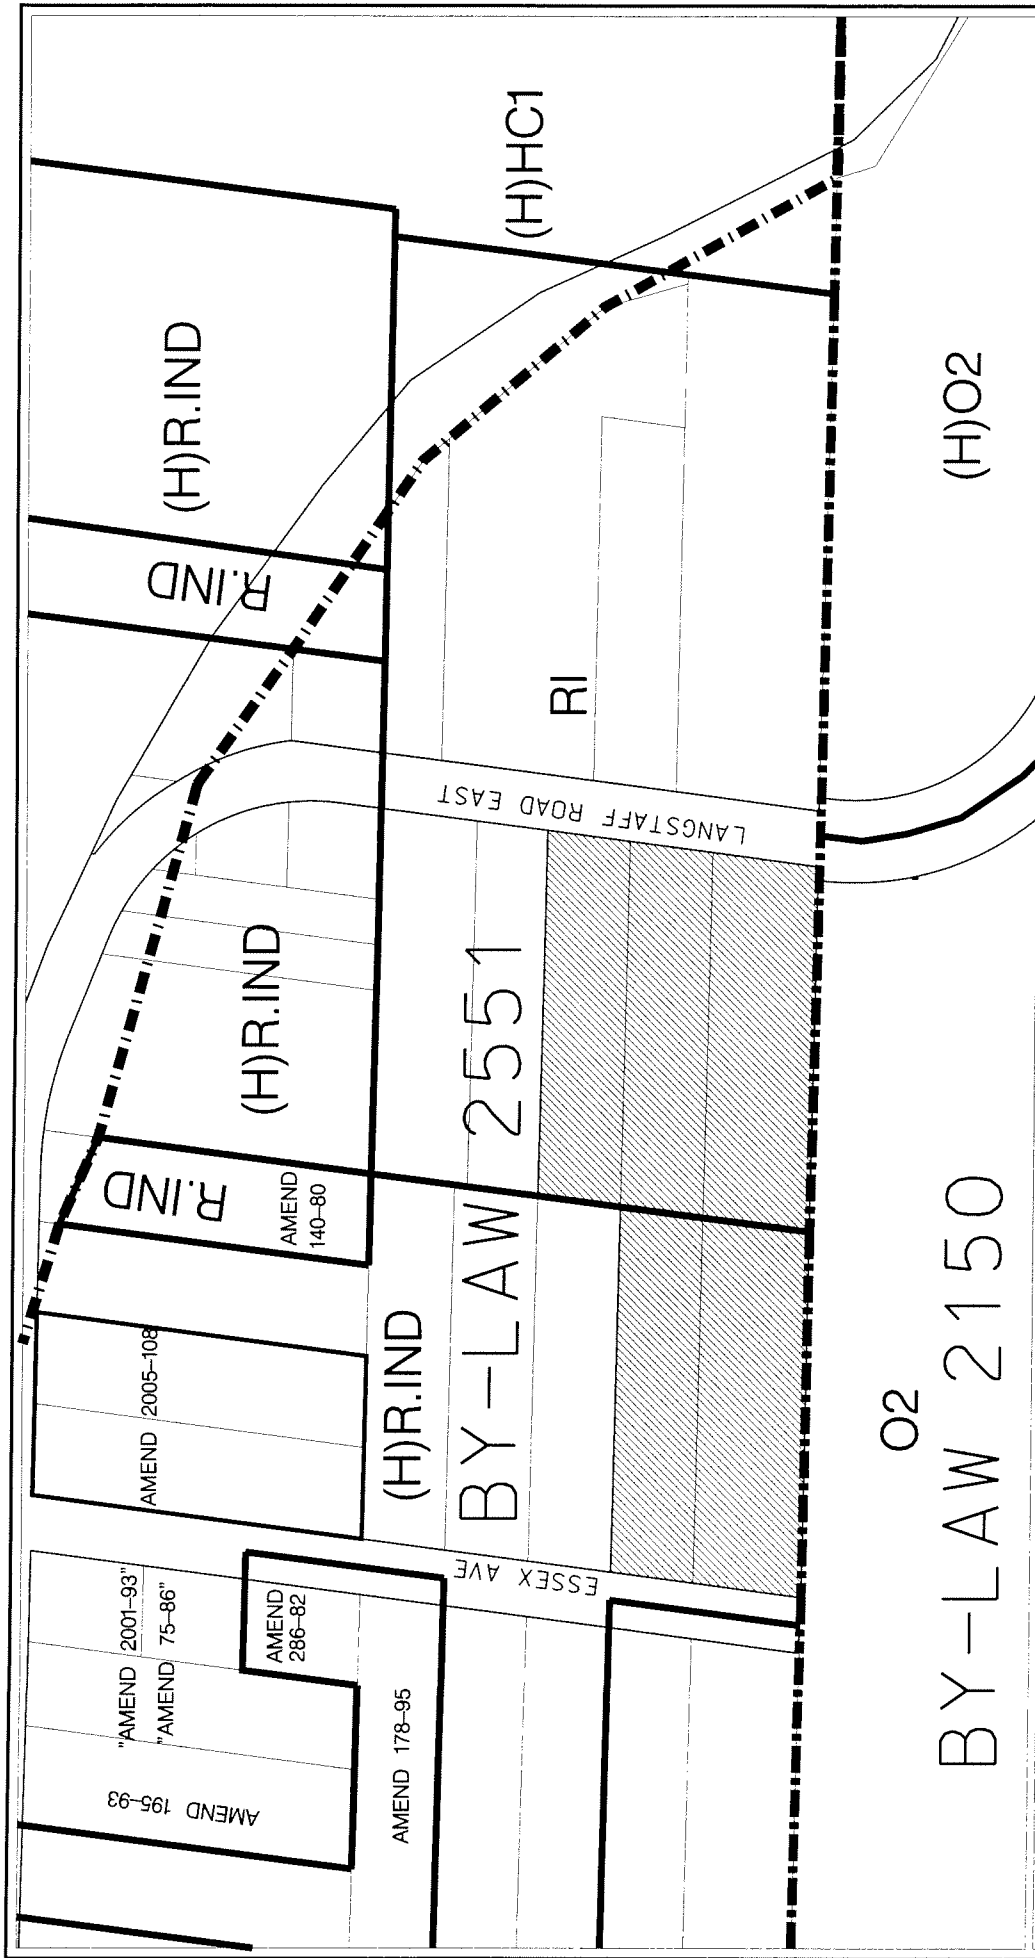

AREA CONTEXT /ZONING


APPLICANT: COSINI PROPERTIES INC.

201,203,205 LANGSTAFF ROAD EAST & 3,5 ESSEX AVENUE

FILE No: ZA. 06120440 (DC)




DEVELOPMENT SERVICES COMMISSION

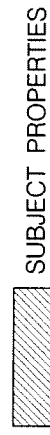

DATE: 22/08/06

DRAWN BY: CPW CHECKED BY: DC SCALE 1:


FIGURE No.2

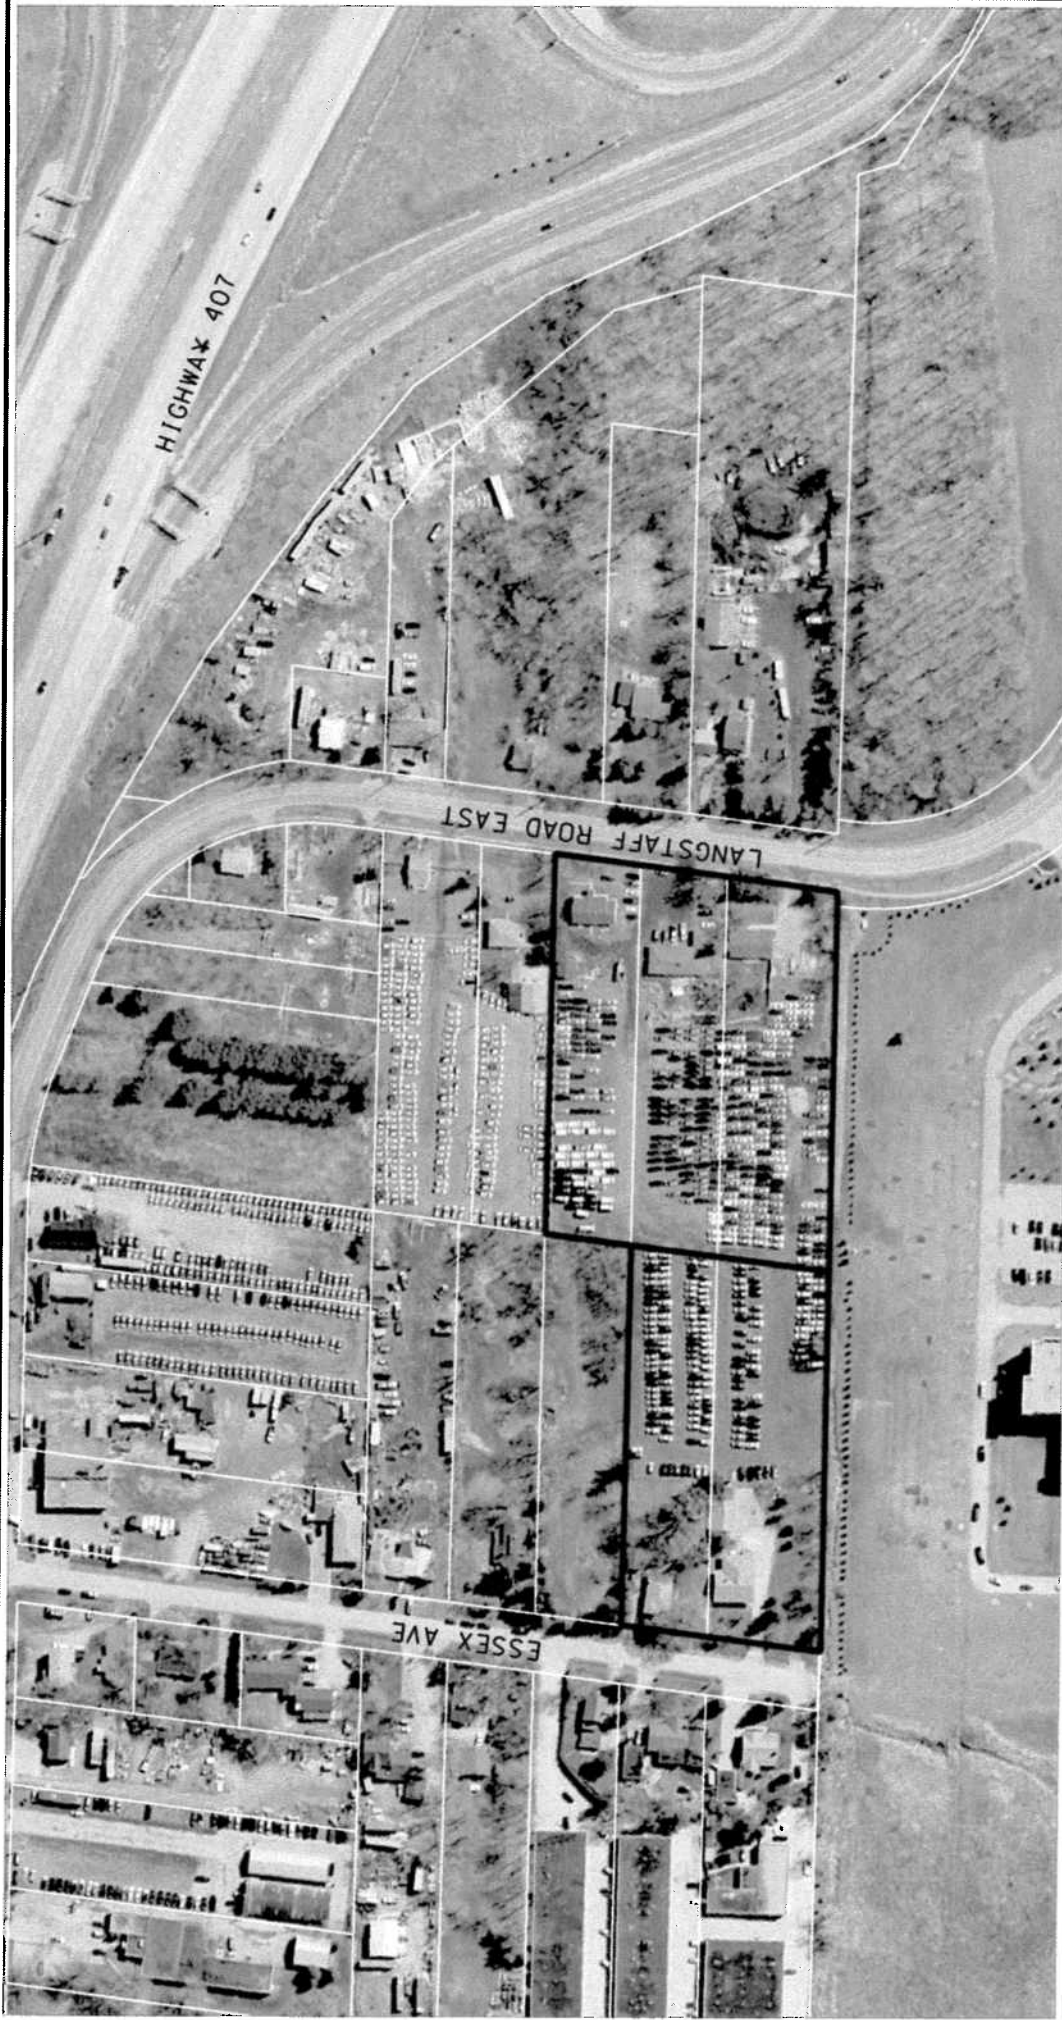

AIR PHOTO (2005)

APPLICANT: COSINI PROPERTIES INC.
201,203,205 LANGSTAFF ROAD EAST & 3,5 ESSEX AVENUE

FILE No: ZA. 06120440 (DC)

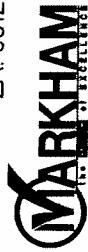


DEVELOPMENT SERVICES COMMISSION

 SUBJECT PROPERTIES

DATE: 22/08/2006

FIGURE No.3

DRAWN BY: CPW CHECKED BY: DC SCALE 1:

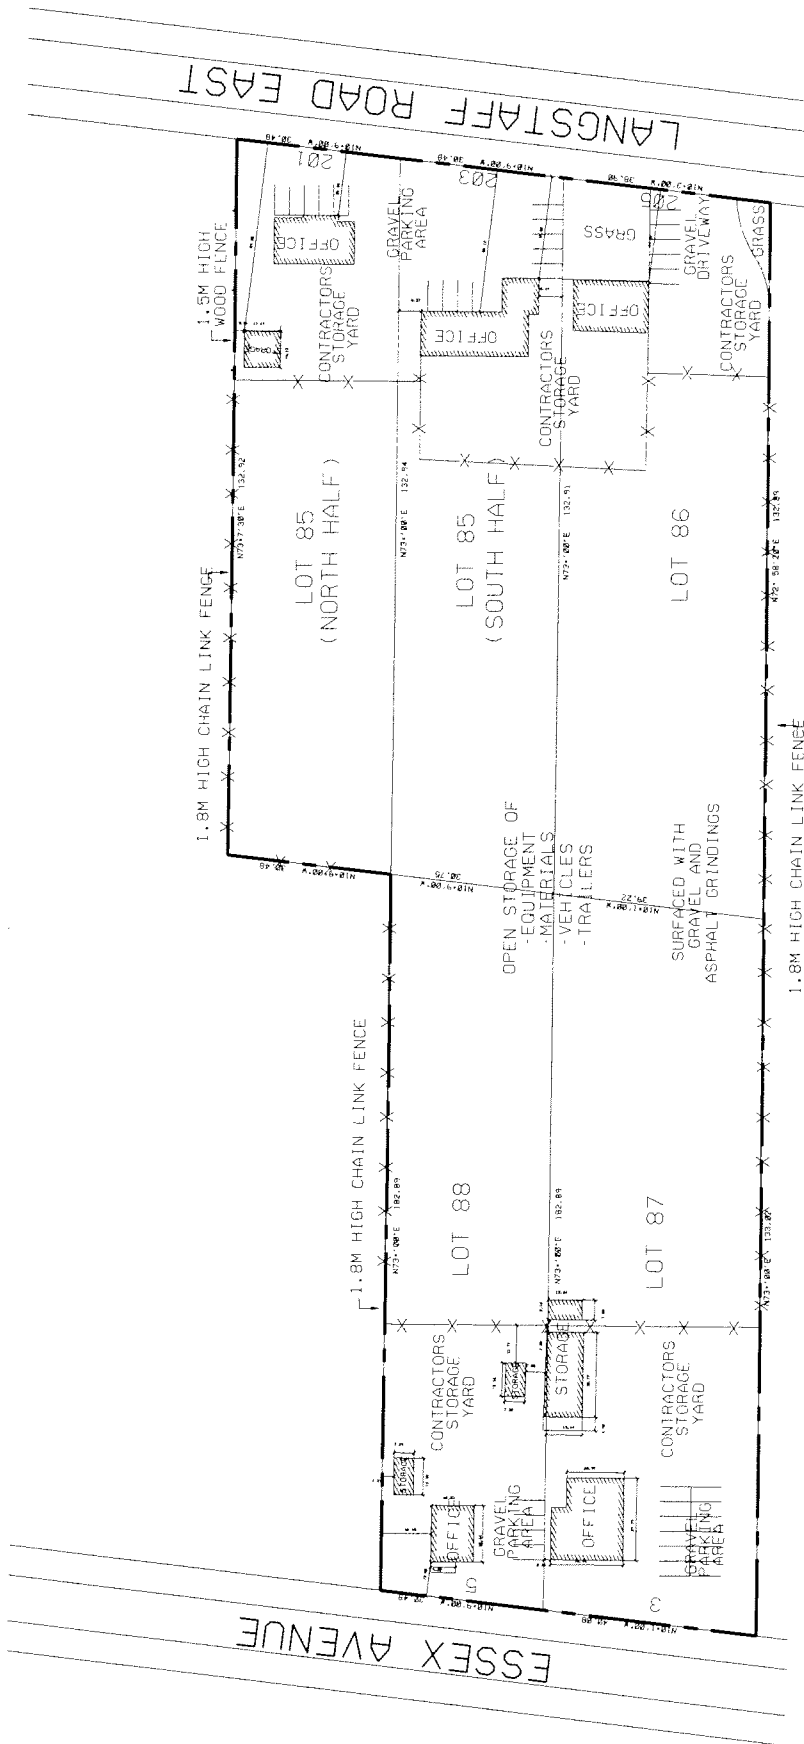

SITE PLAN

APPLICANT: COSINI PROPERTIES INC.
201,203,205 LANGSTAFF ROAD EAST & 3,5 ESSEX AVENUE

FILE No: ZA. 06120440 (DC)




DEVELOPMENT SERVICES COMMISSION

DATE: 220806

FIGURE No.4

DRAWN BY: CPW CHECKED BY: DC SCALE: 1:

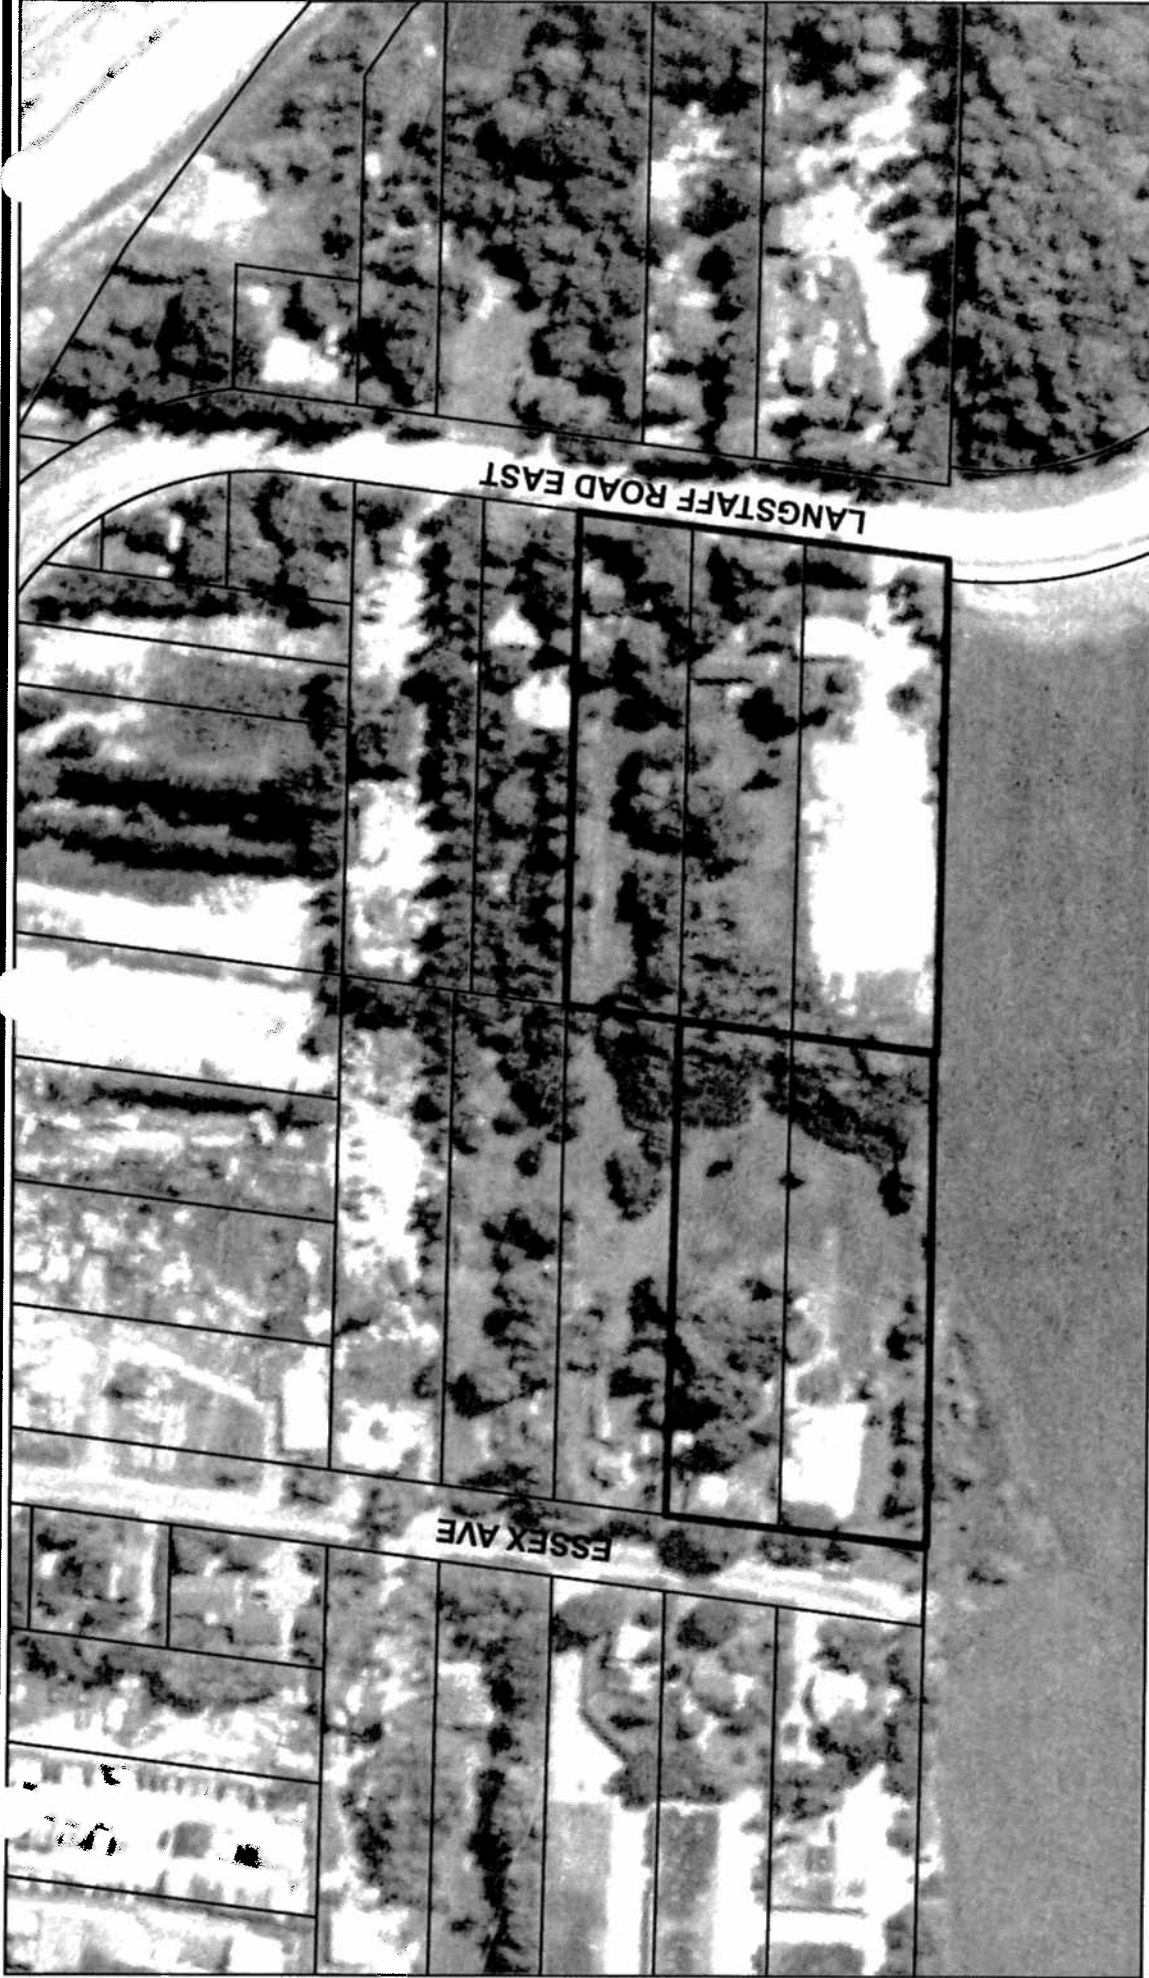

AIR PHOTO (1995)

APPLICANT: COSINI PROPERTIES INC.
201, 203, 205 LANGSTAFF ROAD EAST & 3, 5 ESSEX AVENUE
FILE No. ZA. 06120440 (DC)




SUBJECT PROPERTY



Figure No. 5

DRAWN BY: CPW CHECKED BY: DC

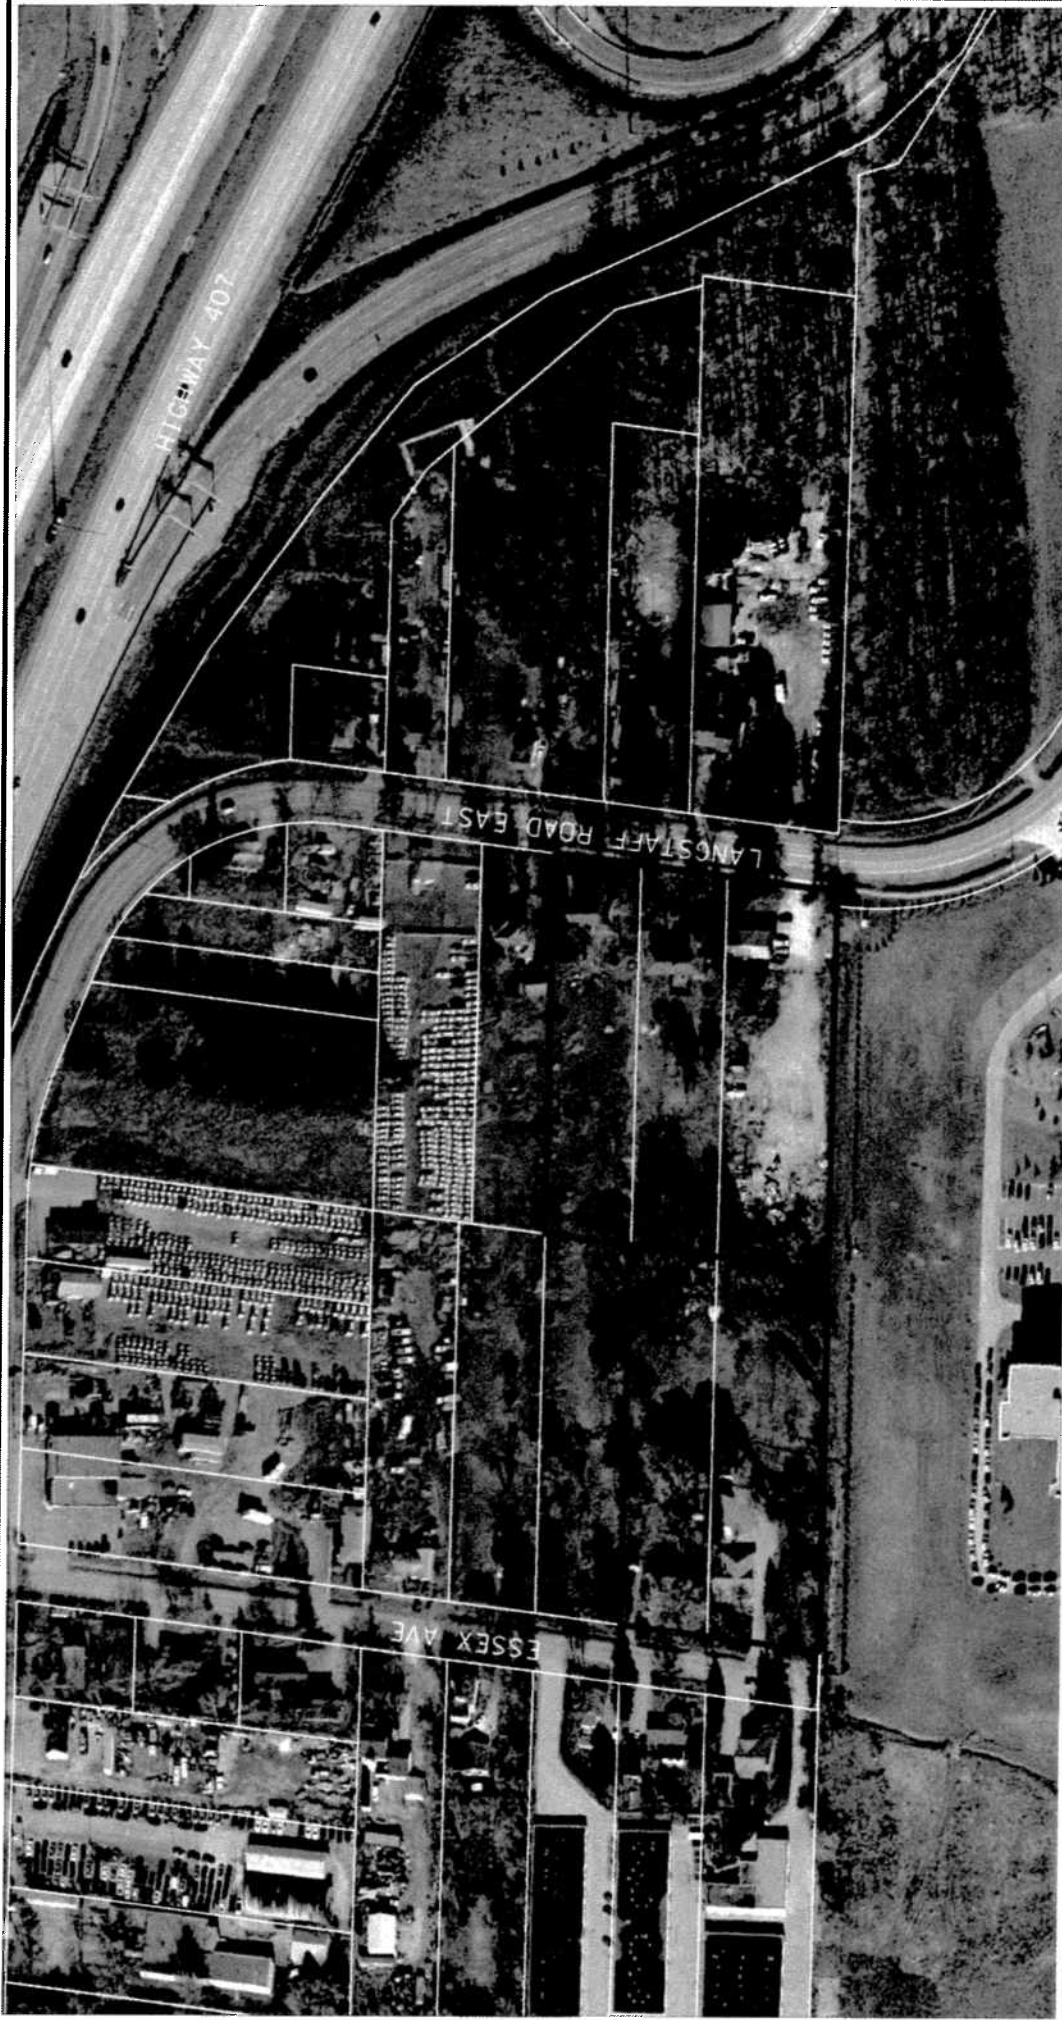

AIR PHOTO (2002)

APPLICANT: COSINI PROPERTIES INC.
201,203,205 LANCASTER ROAD EAST & 3,5 ESSEX AVENUE

FILE No: ZA. 06120440 (DC)




 SUBJECT PROPERTIES

DATE: 220806

FIGURE No.6

DRAWN BY: CPW CHECKED BY: DC SCALE 1:

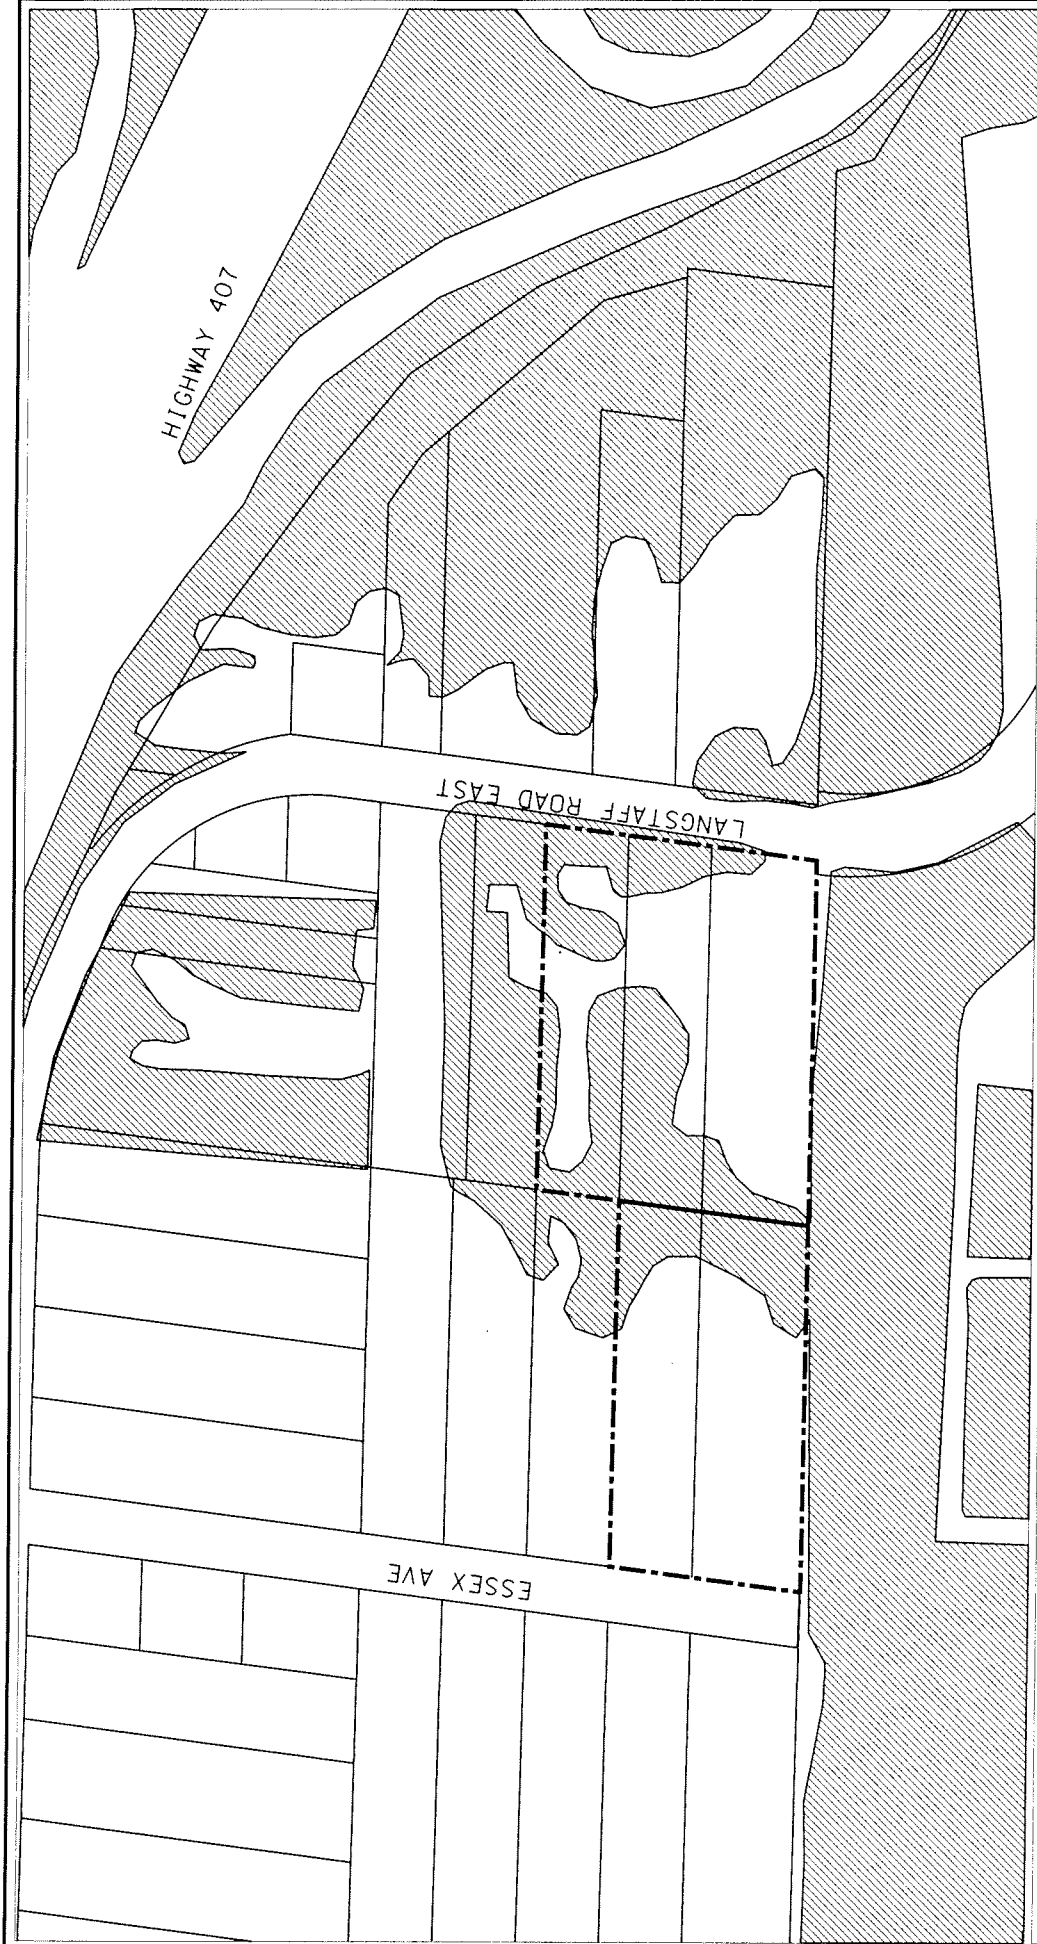

TRCA TERRESTRIAL NATURAL HERITAGE SYSTEM STRATEGY TARGETED AREA

APPLICANT: COSINI PROPERTIES INC.
201,203,205 LANGSTAFF ROAD EAST & 3,5 ESSEX AVENUE

FILE No: ZA. 06120440 (DC)



DEVELOPMENT SERVICES COMMISSION

TARGETED AREA
SUBJECT PROPERTIES

DATE: 220806

DRAWN BY: CPW CHECKED BY: DC SCALE 1:

FIGURE No.7