



FIGURE 1: Location Map

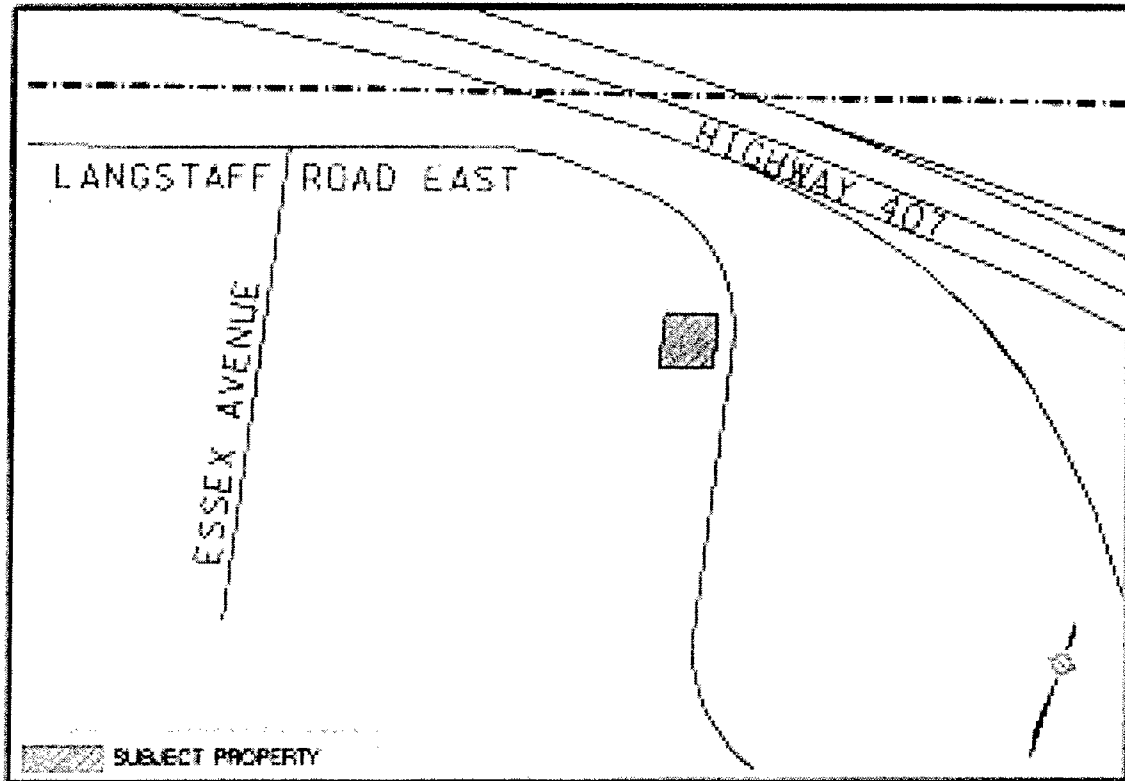

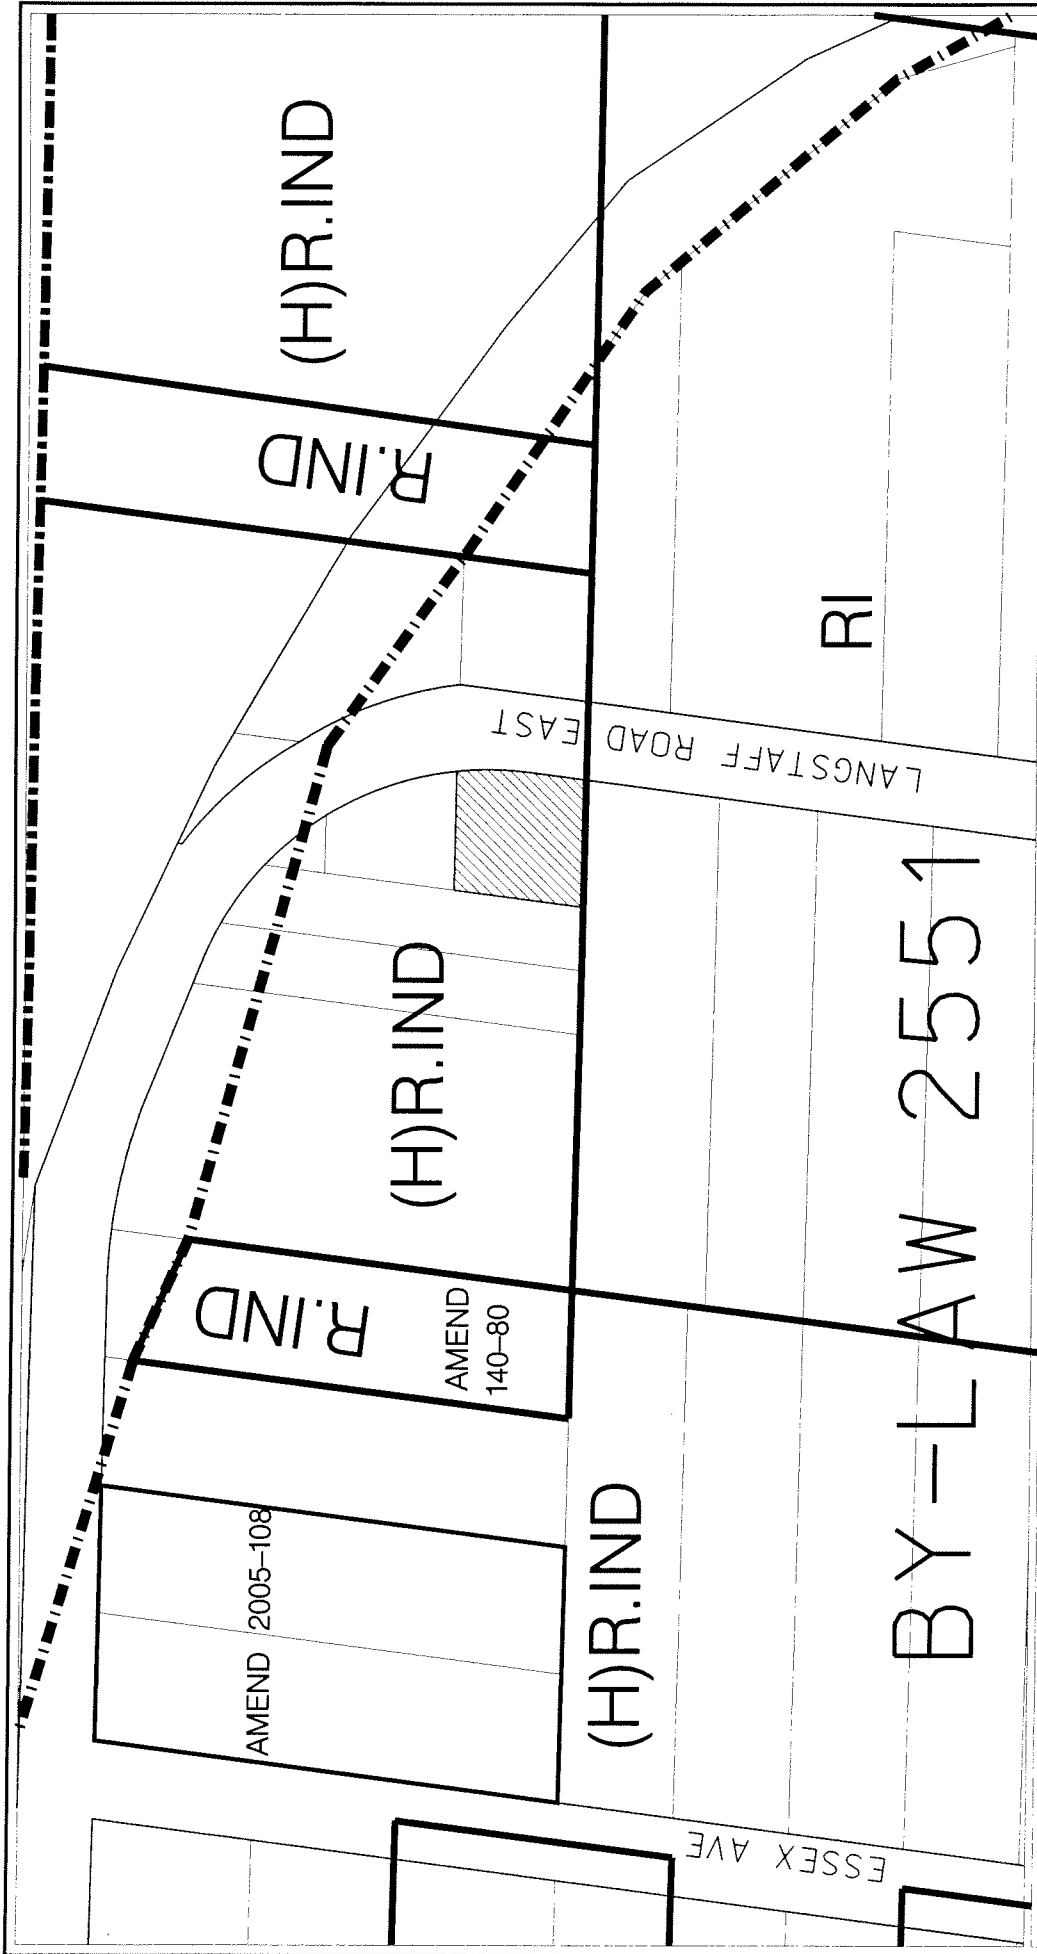


AREA CONTEXT/ZONING

APPLICANT: COSINI PROPERTIES INC.
195 LANGSTAFF ROAD EAST

FILE No: ZA. 06120219 (DC)




DEVELOPMENT SERVICES COMMISSION

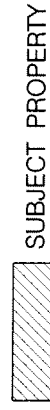

DATE: 22/08/06

DRAWN BY: CPW CHECKED BY: DC SCALE 1: 4000

FIGURE No.2

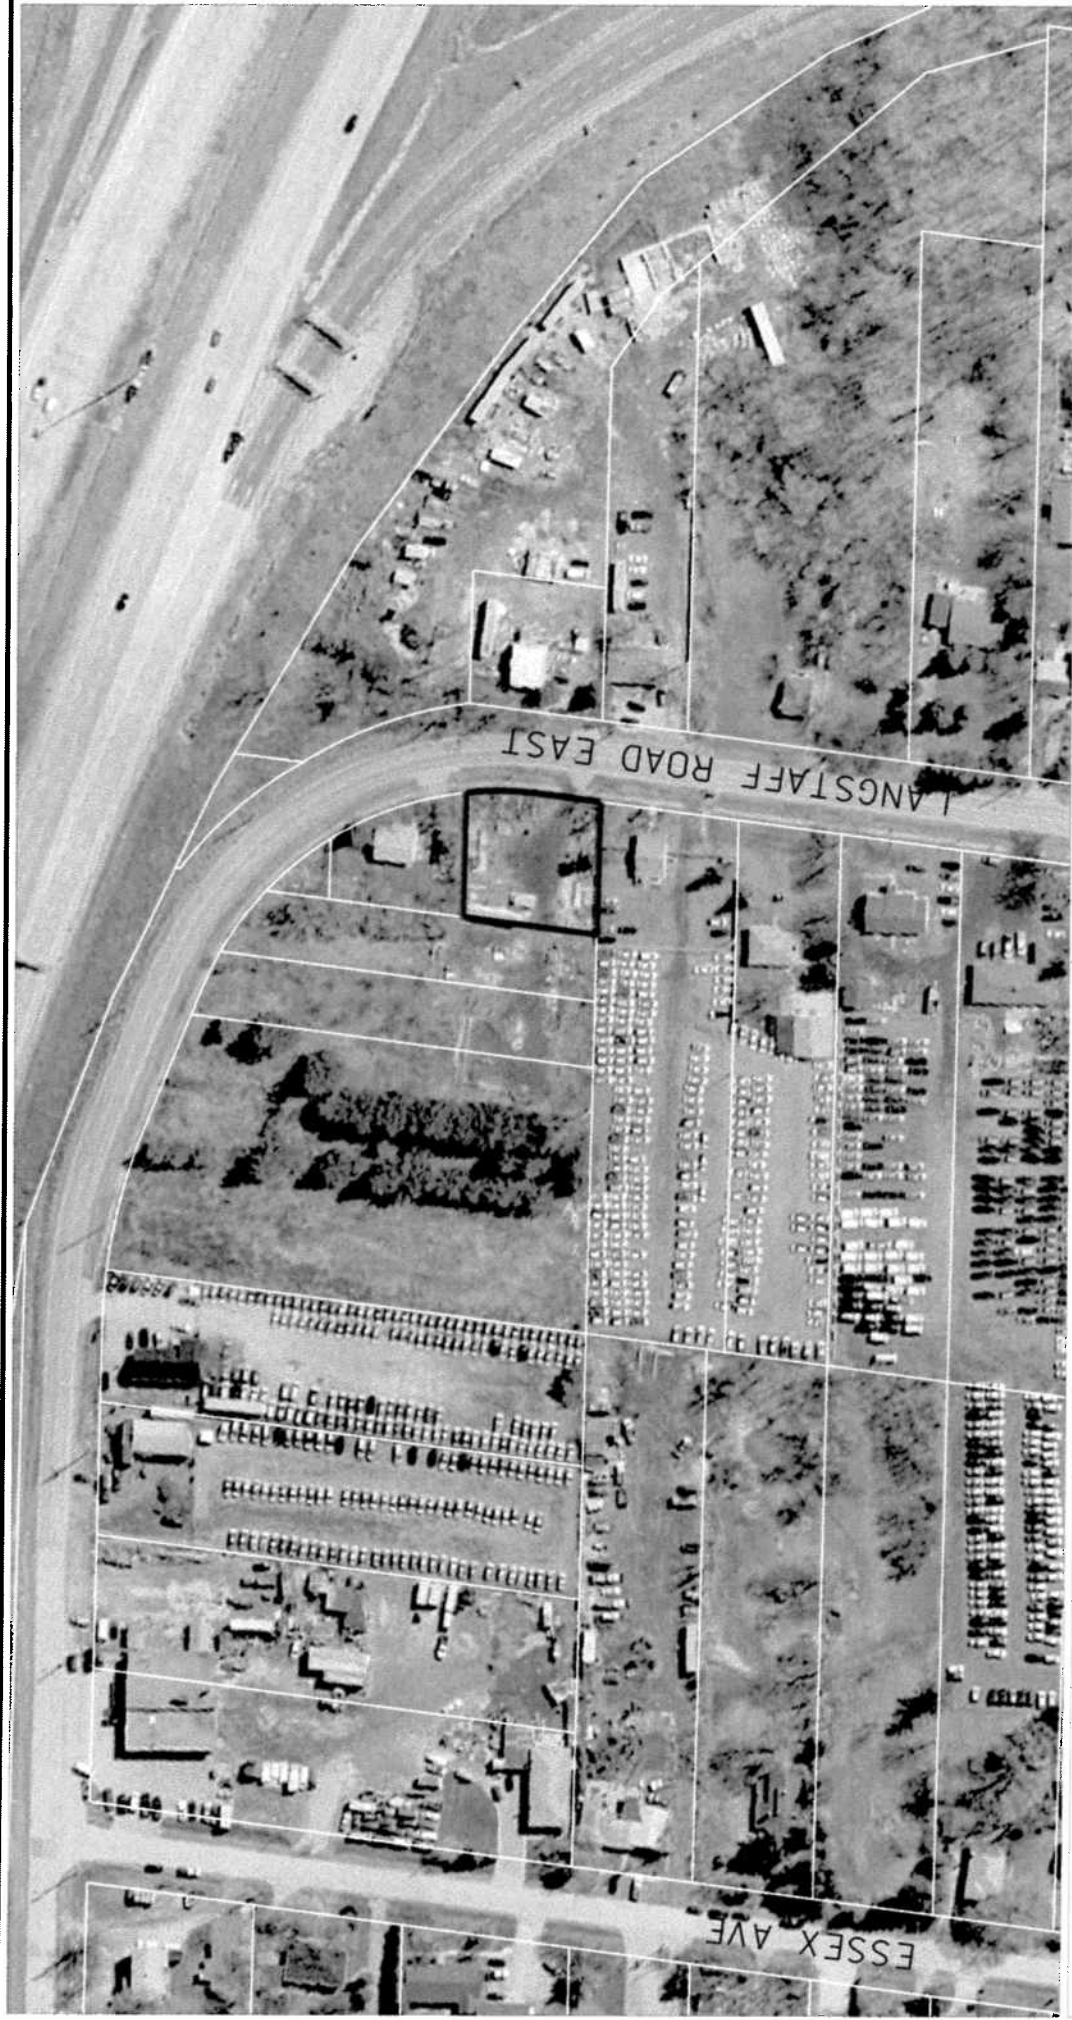


AIR PHOTO (2005)

APPLICANT: COSINI PROPERTIES INC.
195 LANGSTAFF ROAD EAST

FILE No: ZA 06120219 (DC)



DEVELOPMENT SERVICES COMMISSION

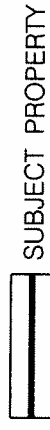


SUBJECT PROPERTY

DATE: 220806

DRAWN BY: CPW CHECKED BY: DC SCALE 1: 4000

FIGURE No.3

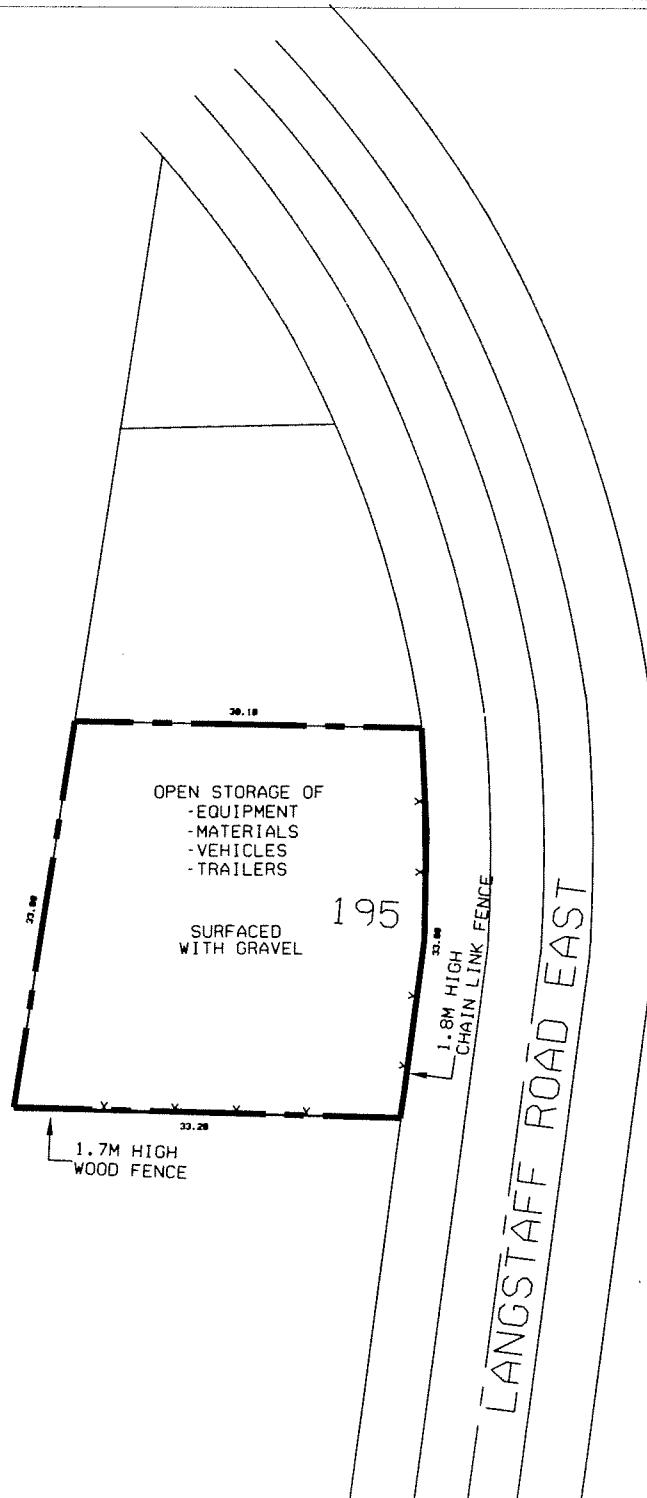

SITE PLAN

APPLICANT: COSINI PROPERTIES INC.
195 LANGSTAFF ROAD EAST

FILE No: ZA. 06120219 (DC)



DEVELOPMENT SERVICES COMMISSION

DWN BY: CPW

CHK BY: DC

SCALE 1:

DATE: 220806

FIGURE No.4

ZA06120219.DGN 23/08/2006 2:37:05 PM



AIR PHOTO (1995)

APPLICANT: COSINI PROPERTIES INC.
195 LANGSTAFF ROAD EAST

FILE No. ZA. 06120219 (DC)



Figure No. 5

DRAWN BY: CPW CHECKED BY: DC




AIR PHOTO (1999)

APPLICANT: COSINI PROPERTIES INC.
195 LANGSTAFF ROAD EAST

FILE No: ZA. 06120219 (DC)



DEVELOPMENT SERVICES COMMISSION

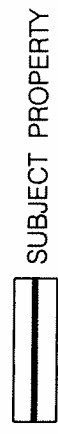

SUBJECT PROPERTY

DATE: 22/08/06

FIGURE No.6

DRAWN BY: CPW CHECKED BY: DC SCALE 1: 4000