


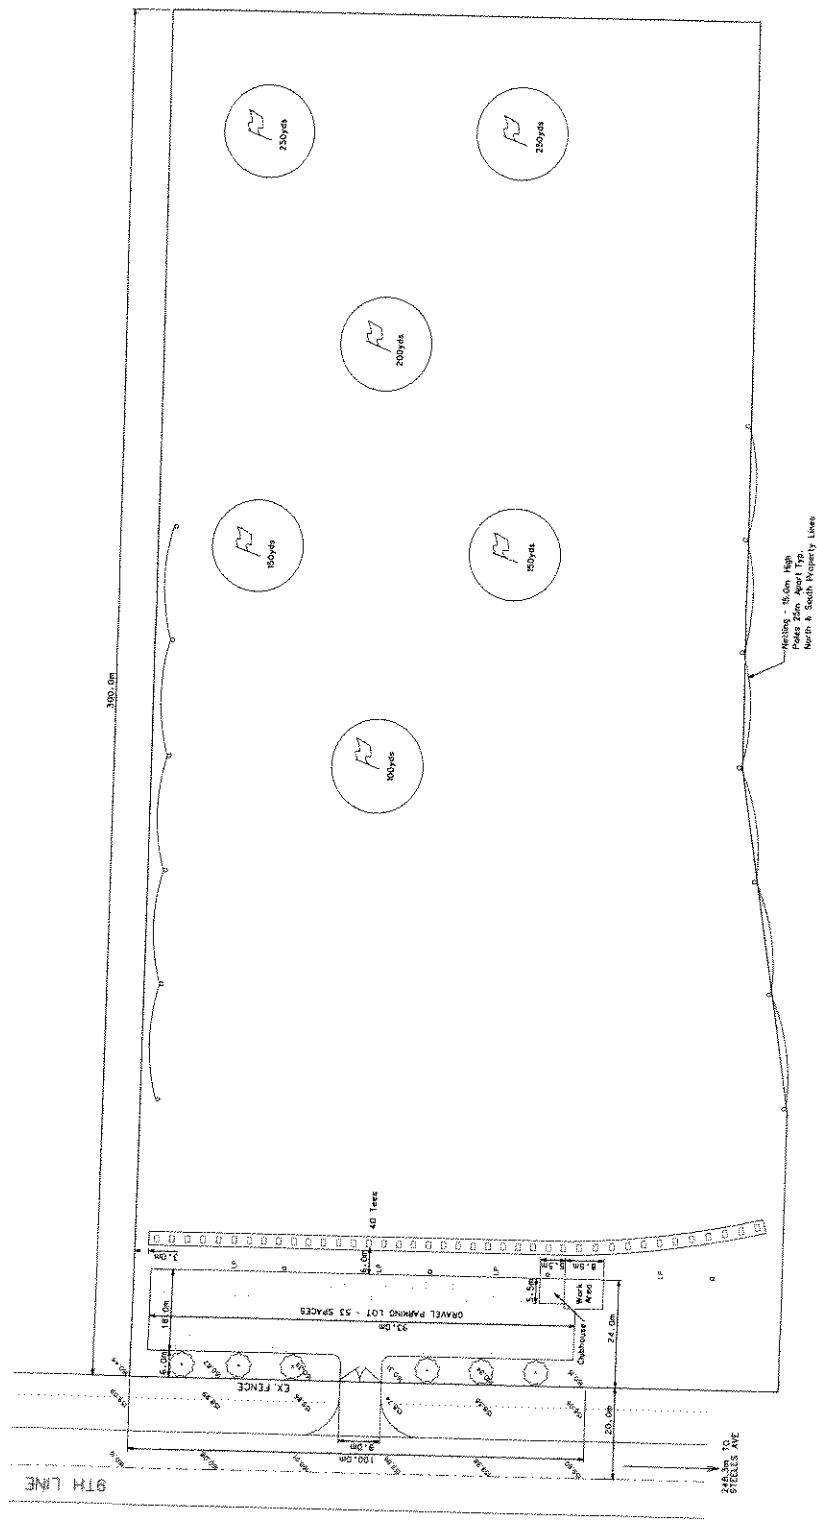

SITE STATISTICS

Site Area 3.0 ha (portion of 23 ha property)
 Frontage 130 m
 Depth 130 m
 Gross Floor Area (GFA) 30.3 sq m
 Parking Spaces Required 53
 Parking Spaces Provided 53
 Landscaping & Native Grassland Trees
 Street 50 cm 12 m wide
 Minimum 50 cm 12 m wide
 Landscape Strip Adjacent to 9th Line Grant Cover

SITE PLAN

APPLICANT: LITTLE'S MEADOW LAWN FAIRWAY
 NORTH/EAST CORNER OF STEELES AVE E & 9TH LINE

FILE No: ZA06108306



DEVELOPMENT SERVICES COMMISSION

DATE: 06/03/22

DRAWN BY: RK CHECKED BY: NS SCALE: 1:

FIGURE No. 4