



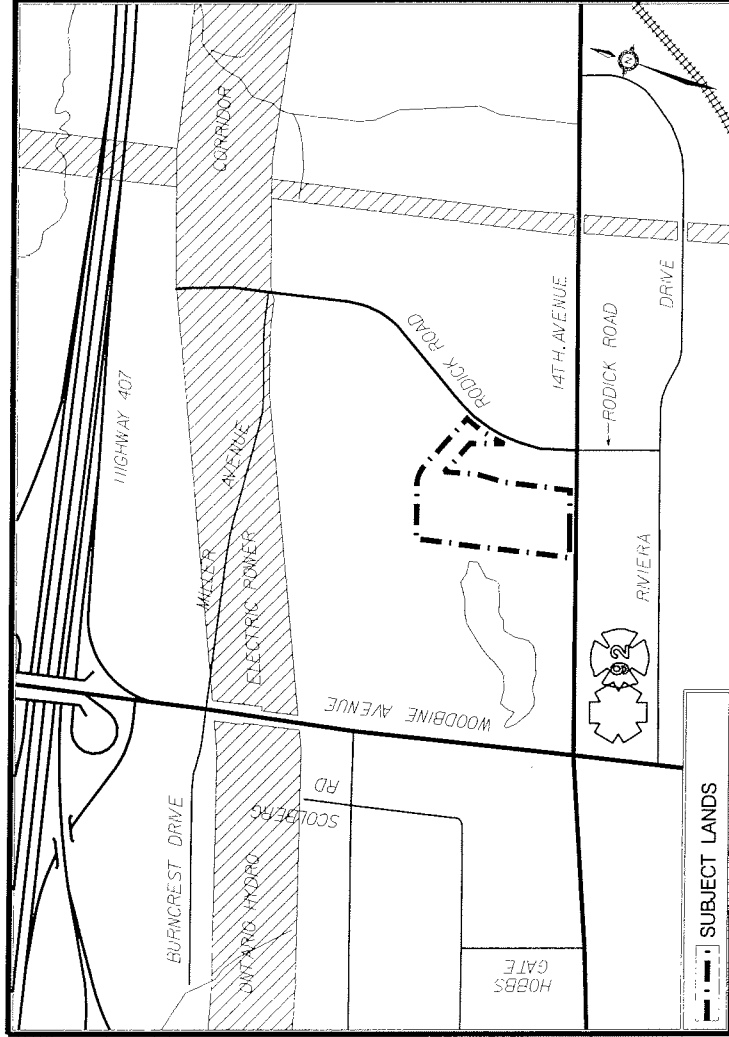

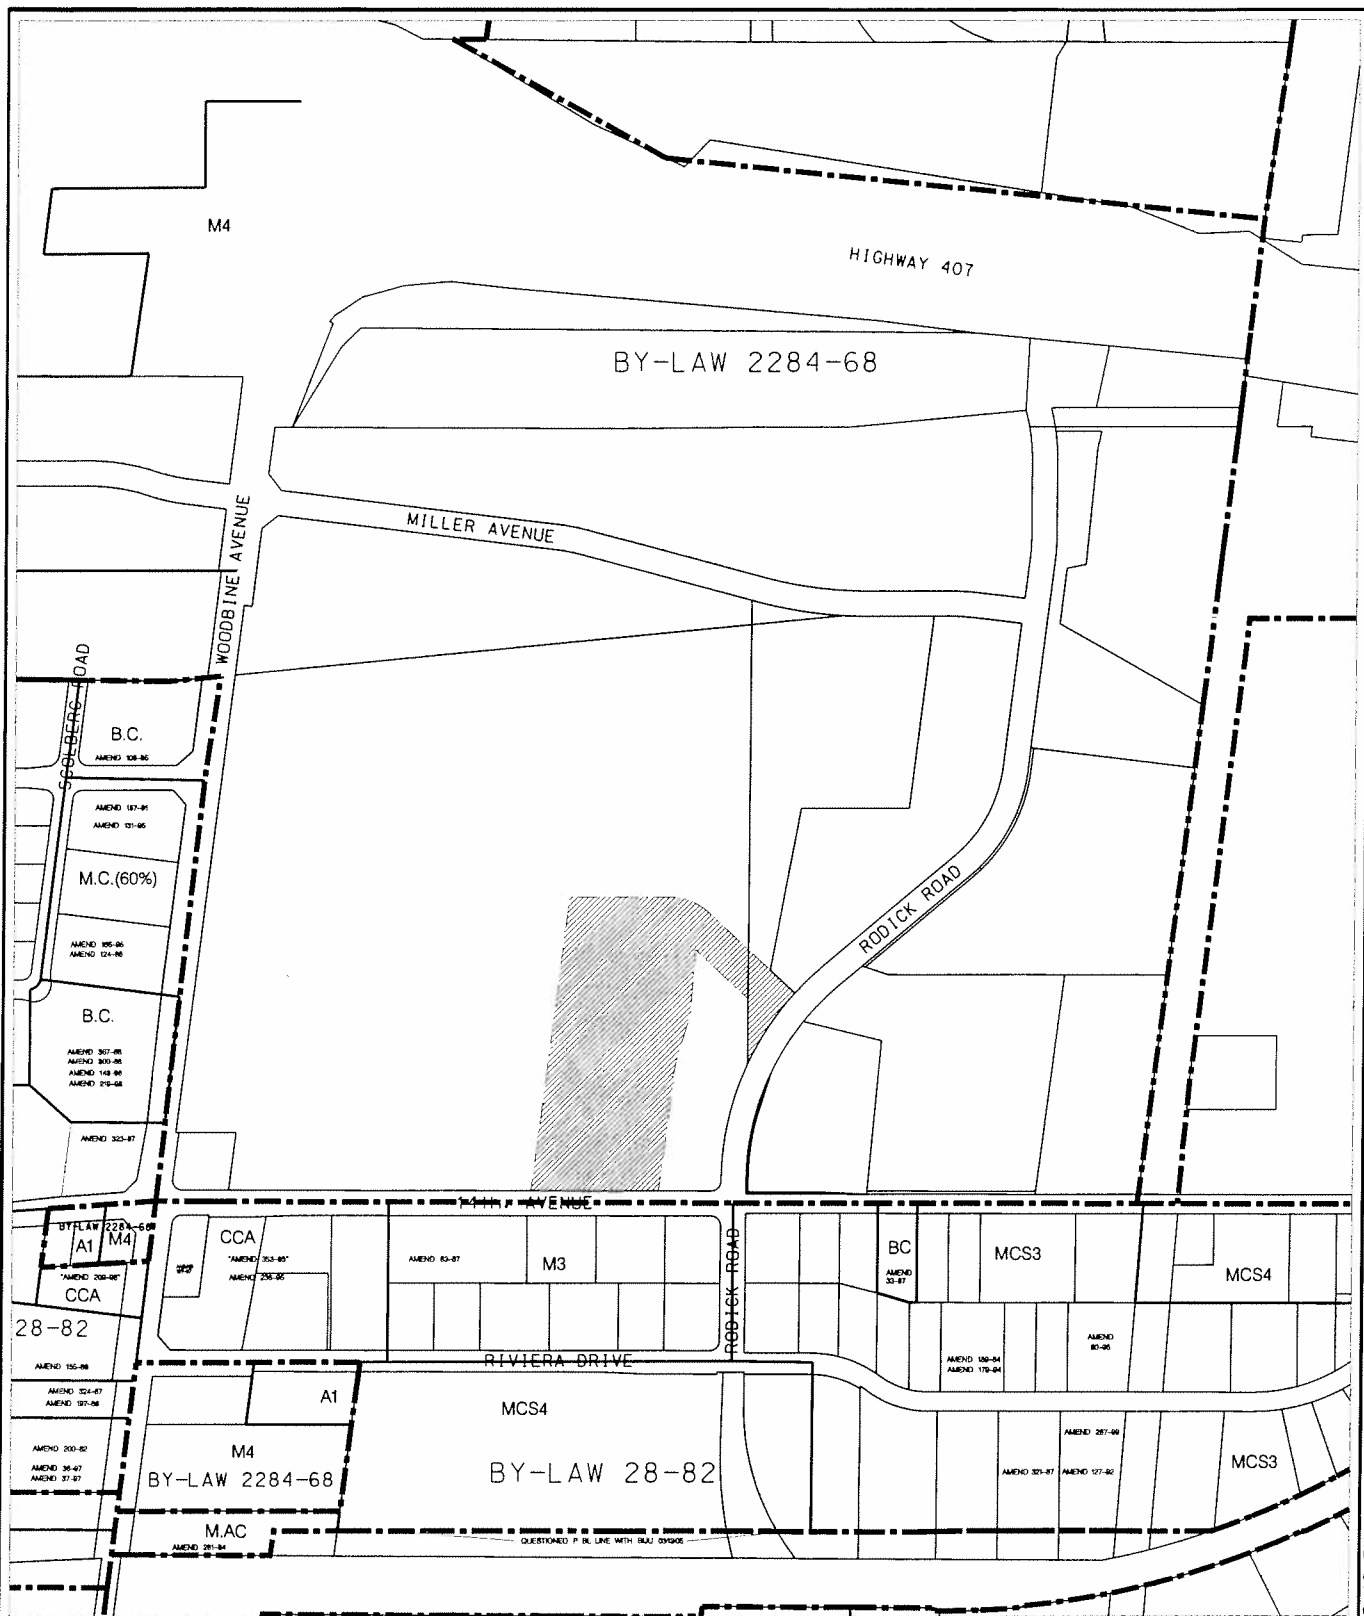

AREA CONTEXT/ZONING

APPLICANT: MILLER PAVING LIMITED
 300 RODICK ROAD

FILE No: SC05006718 (TK)



DEVELOPMENT SERVICES COMMISSION

DWN BY: DD

CHK BY: TK

SCALE 1: 8000



SUBJECT LANDS

DATE: 05/06/01

FIGURE No.2

SC05006718.dgn 02/06/2005 3:36:13 PM



AIR PHOTO 2002

APPLICANT: MILLER PAVING LIMITED
300 RODICK ROAD

FILE No: SC05006718 (TK)




DEVELOPMENT SERVICES COMMISSION

DWN BY: DD

CHK BY: TK


SCALE 1: 8000

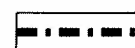

SUBJECT LANDS

DATE: 05/06/01

FIGURE No.3

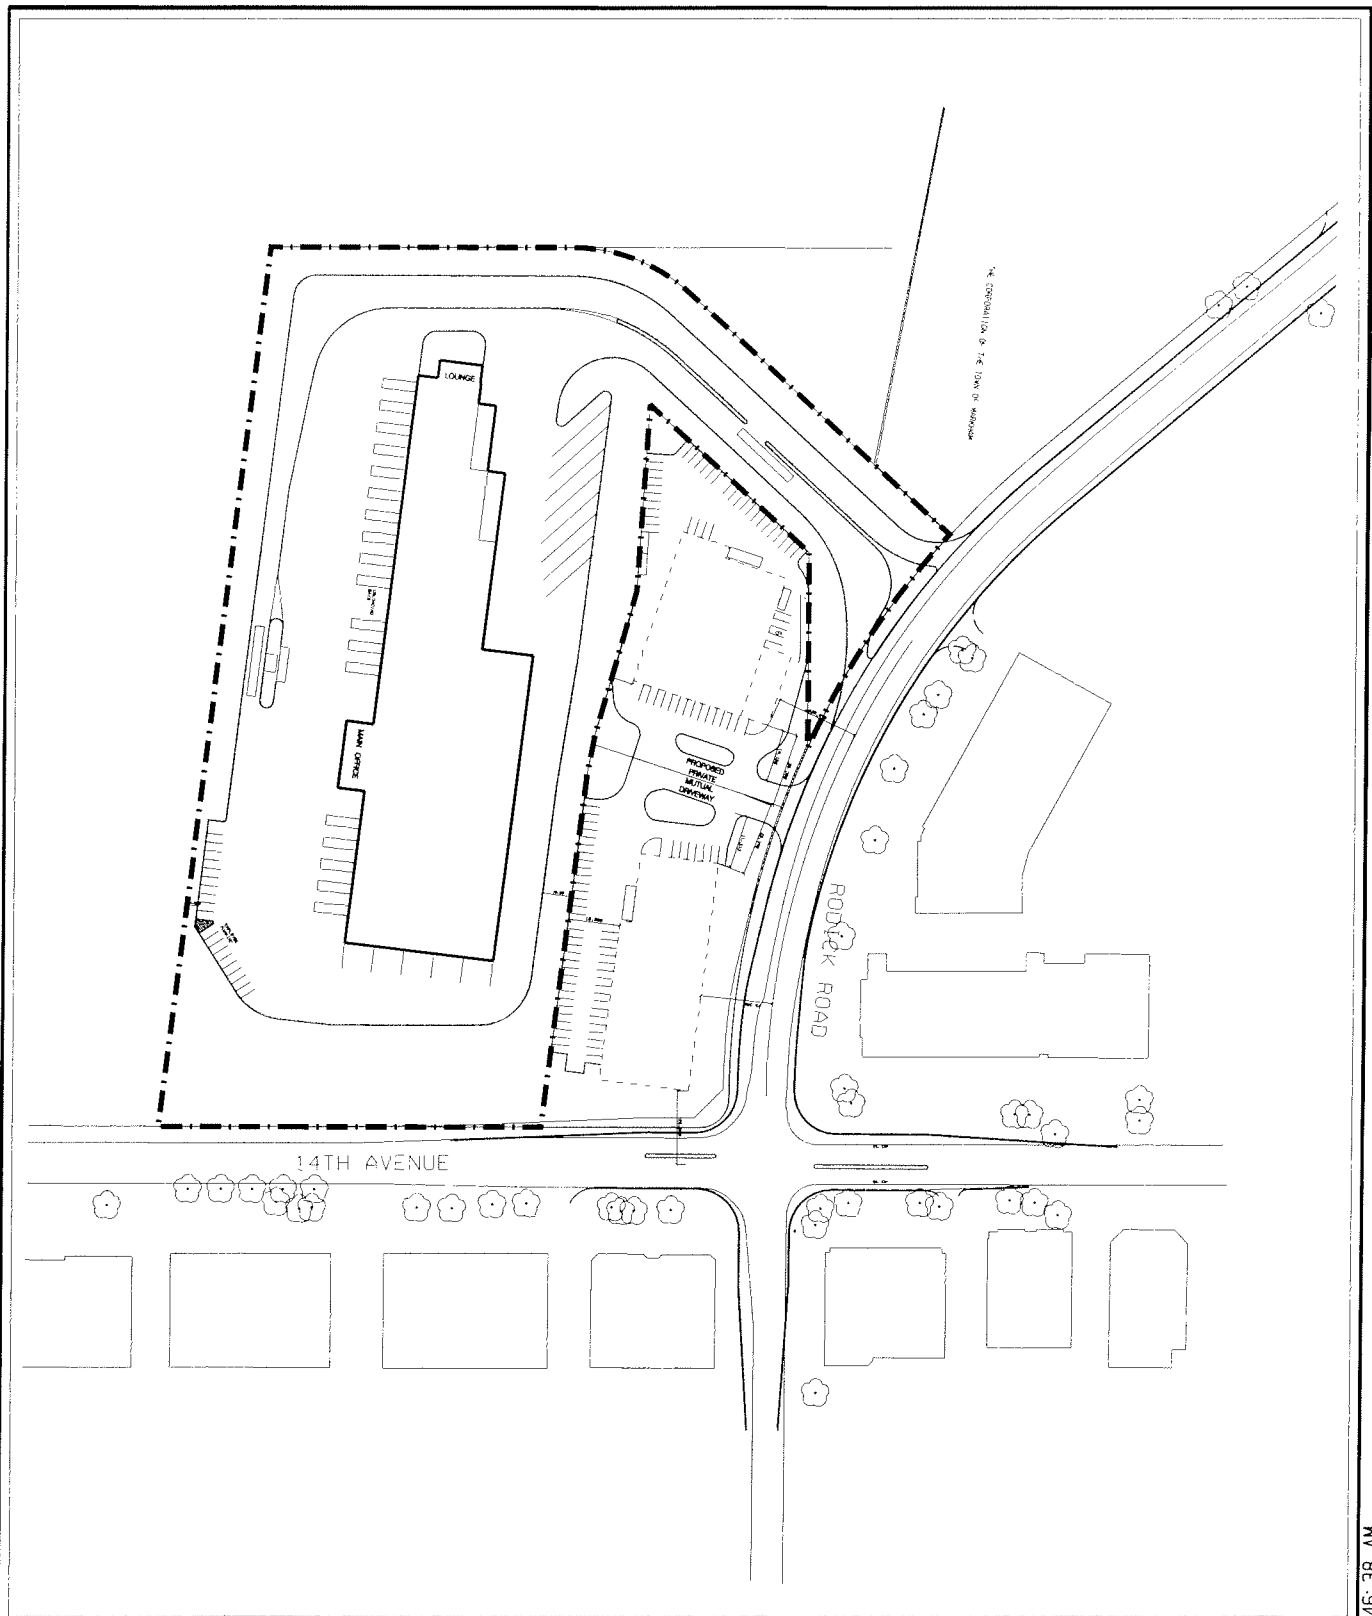

SITE PLAN

APPLICANT: MILLER PAVING LIMITED
300 RODICK ROAD

FILE No: SC05006718 (TK)




DEVELOPMENT SERVICES COMMISSION

DWN BY: DD

CHK BY: TK

SCALE 1:




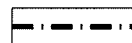


SUBJECT LANDS

DATE: 05/06/01

FIGURE No.4



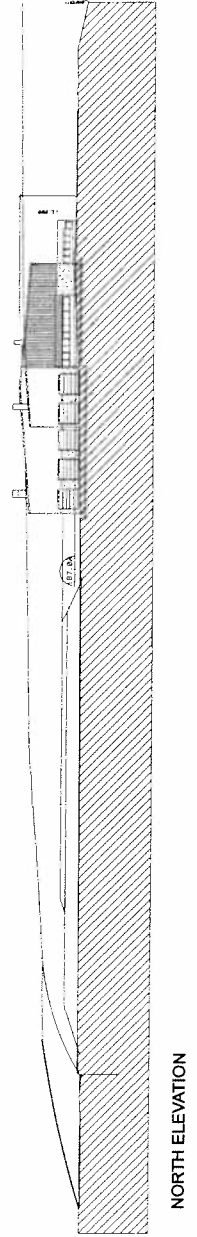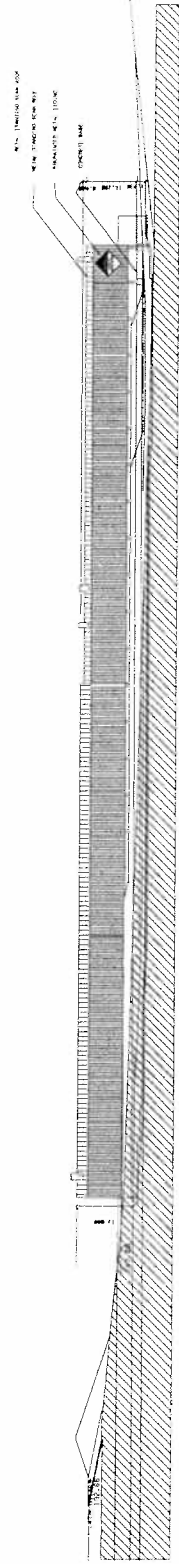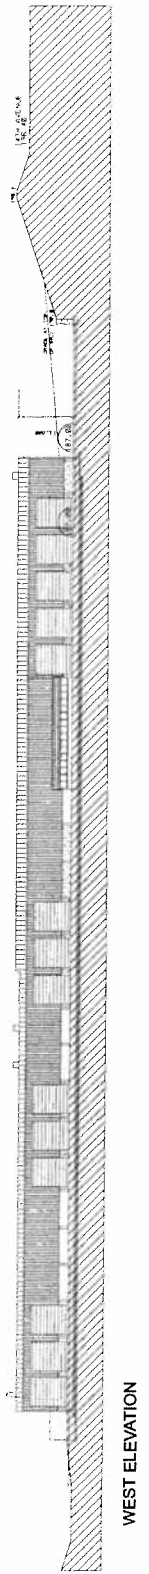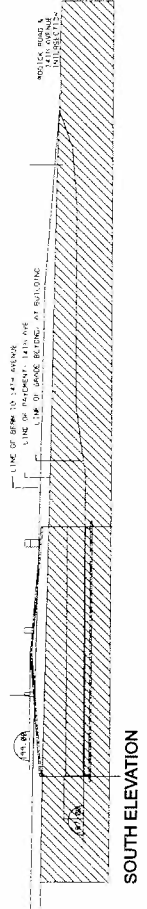

ELEVATIONS

APPLICANT: MILLER PAVING LIMITED
300 RODICK ROAD

FILE No: SC05006718 (TK)



DEVELOPMENT SERVICES COMMISSION

DATE: 05/06/03

DRAWN BY: DD CHECKED BY: TK

FIGURE No.5