



COLOUR AND FINISH SAMPLES FOR ALL EXTERIOR COMPONENTS TO BE PROVIDED FOR REVIEW AND APPROVAL BY ARCHITECT.

#### DRAWING NOTES

1. RESERVED.
2. REFER TO SHEET A0.1 FOR MATERIAL AND ASSEMBLY TYPES SCHEDULE FOR EXTERIOR CLADDING INFORMATION.
3. REFER TO SHEETS A2.0 - A2.6 FOR LAYOUT AND CONFIGURATION OF ALL EXTERIOR CLADDING COMPONENTS.
4. COLOUR OF METAL CLOSURES, TRIMS AND FLASHINGS SHALL MATCH THAT OF ADJACENT MATERIAL UNLESS NOTED OTHERWISE.
5. COLOUR OF LOUVERS, GRILLES AND VENTS SHALL MATCH THAT OF ADJACENT MATERIAL UNLESS NOTED OTHERWISE.
6. REFER TO ELECTRICAL FOR EXTERIOR WALL MOUNTED LIGHTING FIXTURES.
7. REFER TO MECHANICAL FOR ROOF TOP MOUNTED EQUIPMENT.

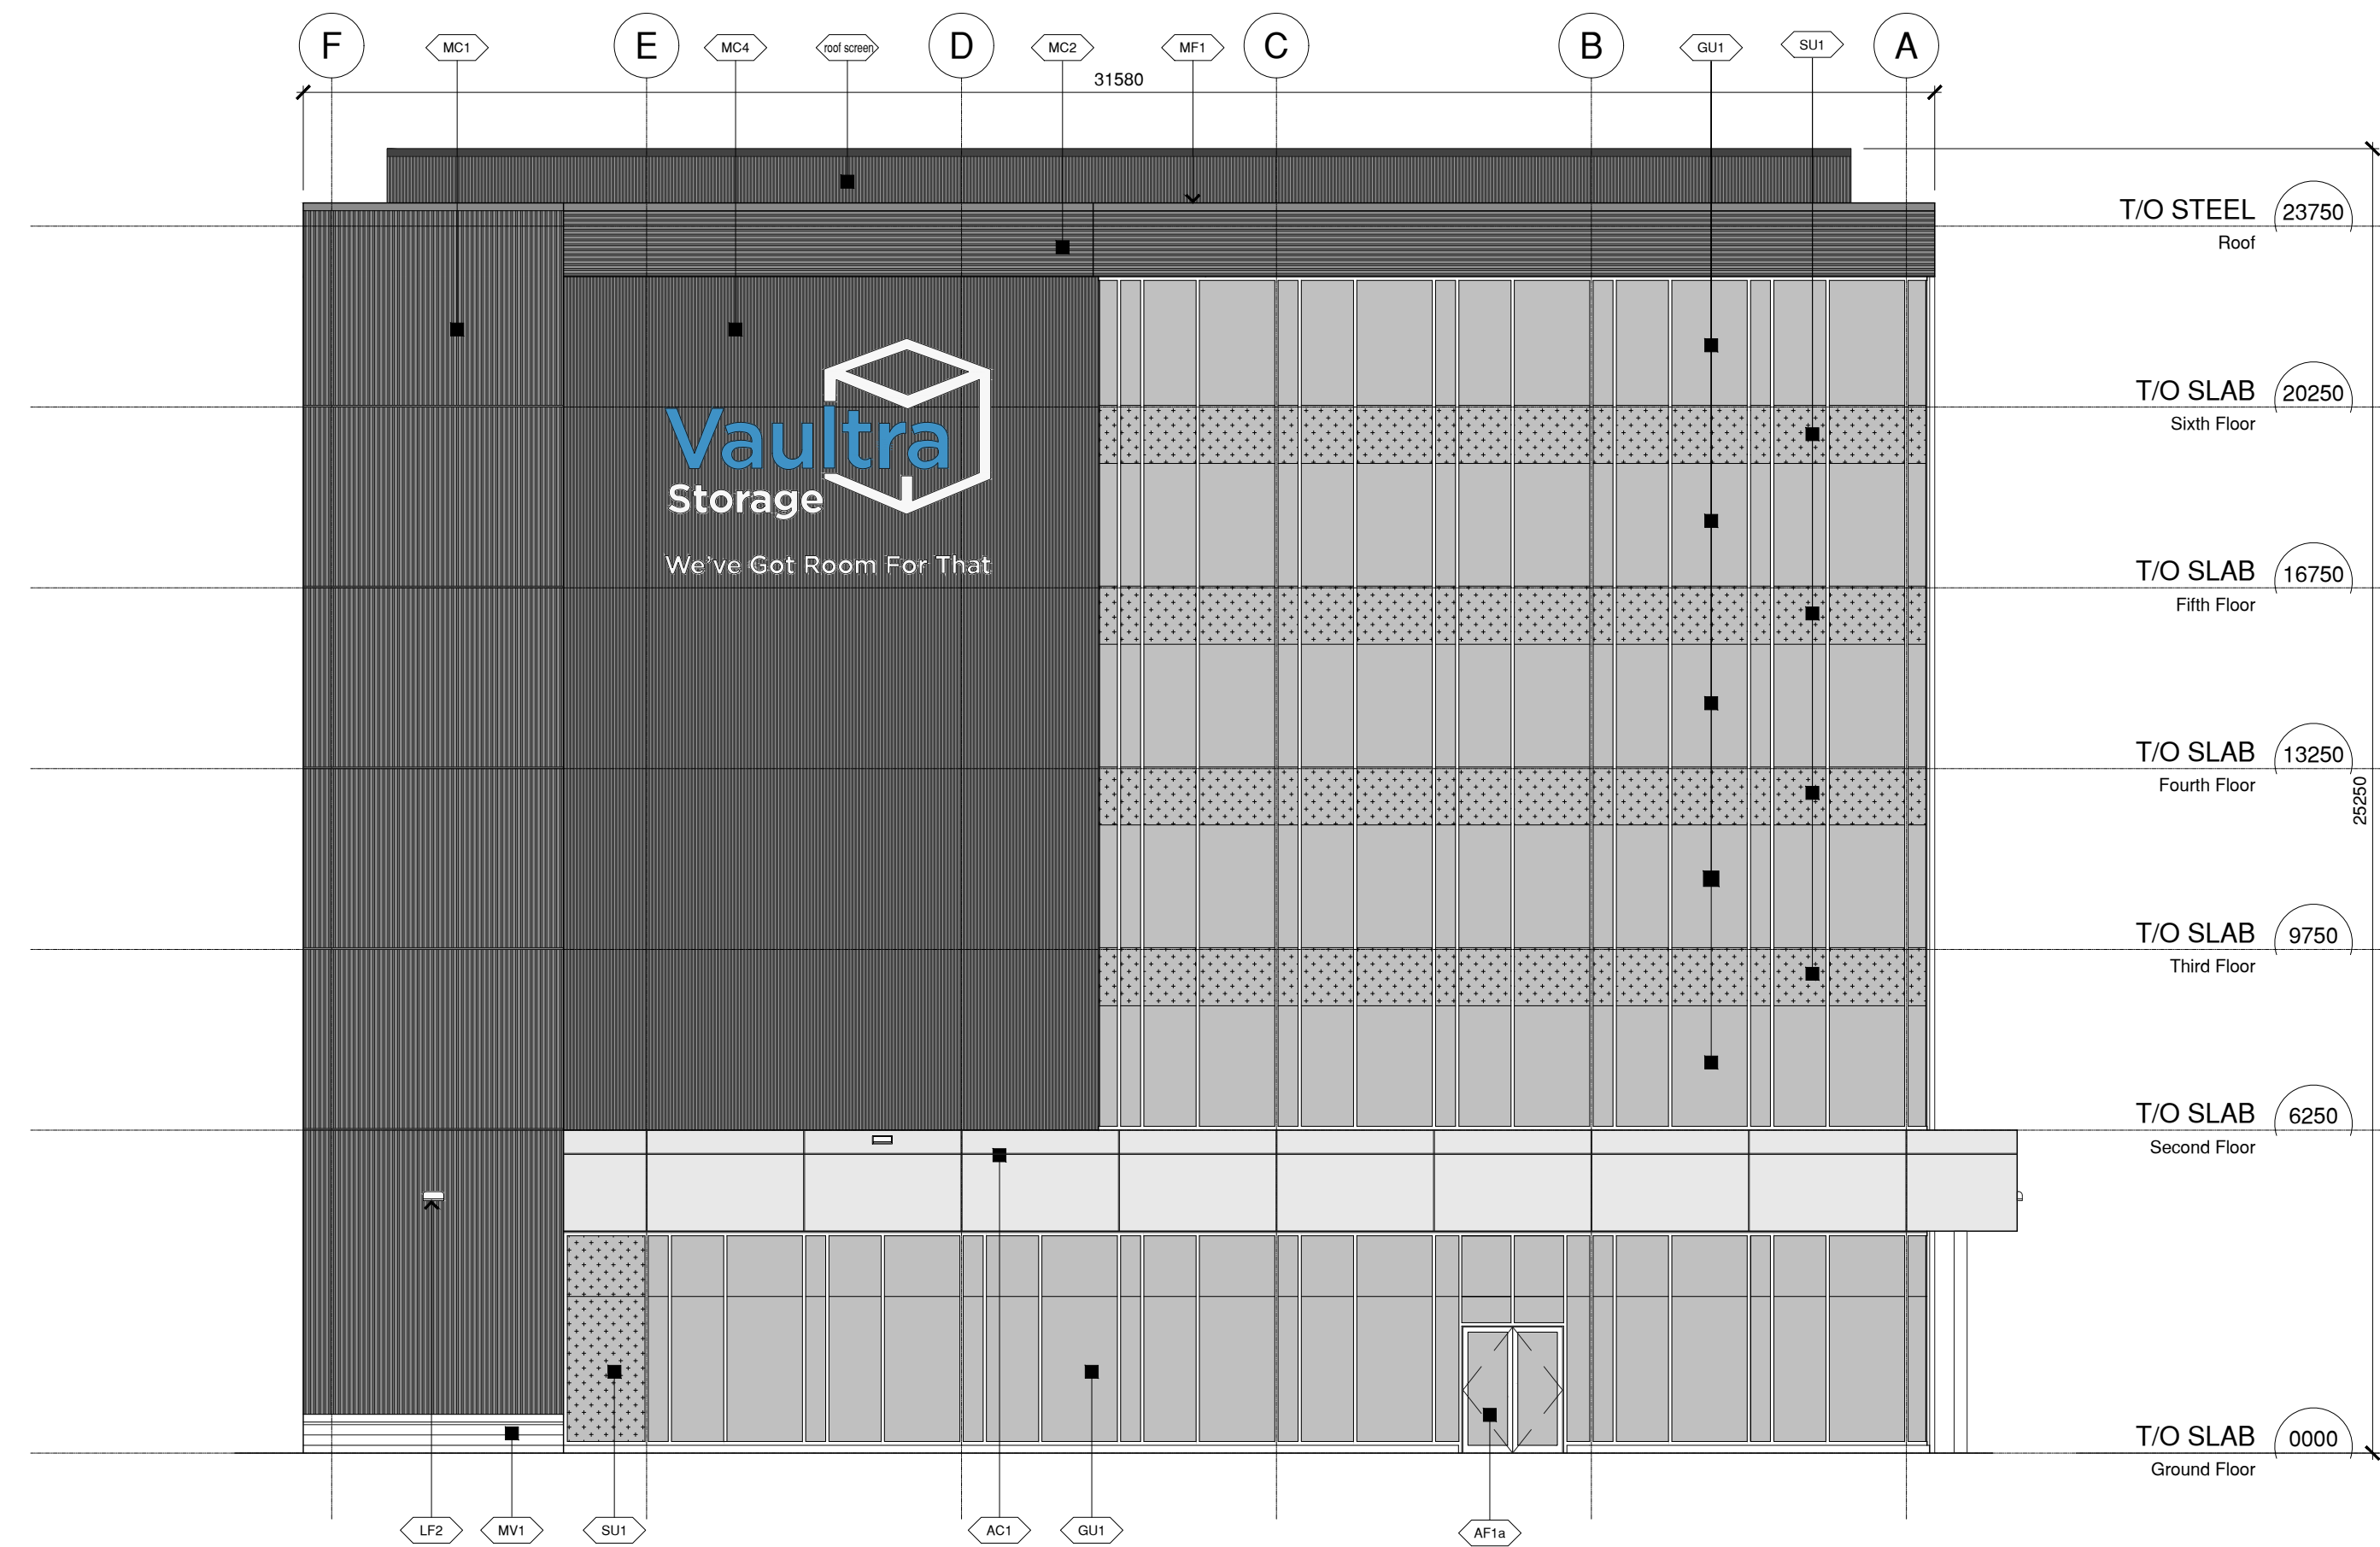

2 West Elevation  
SCALE 1:125

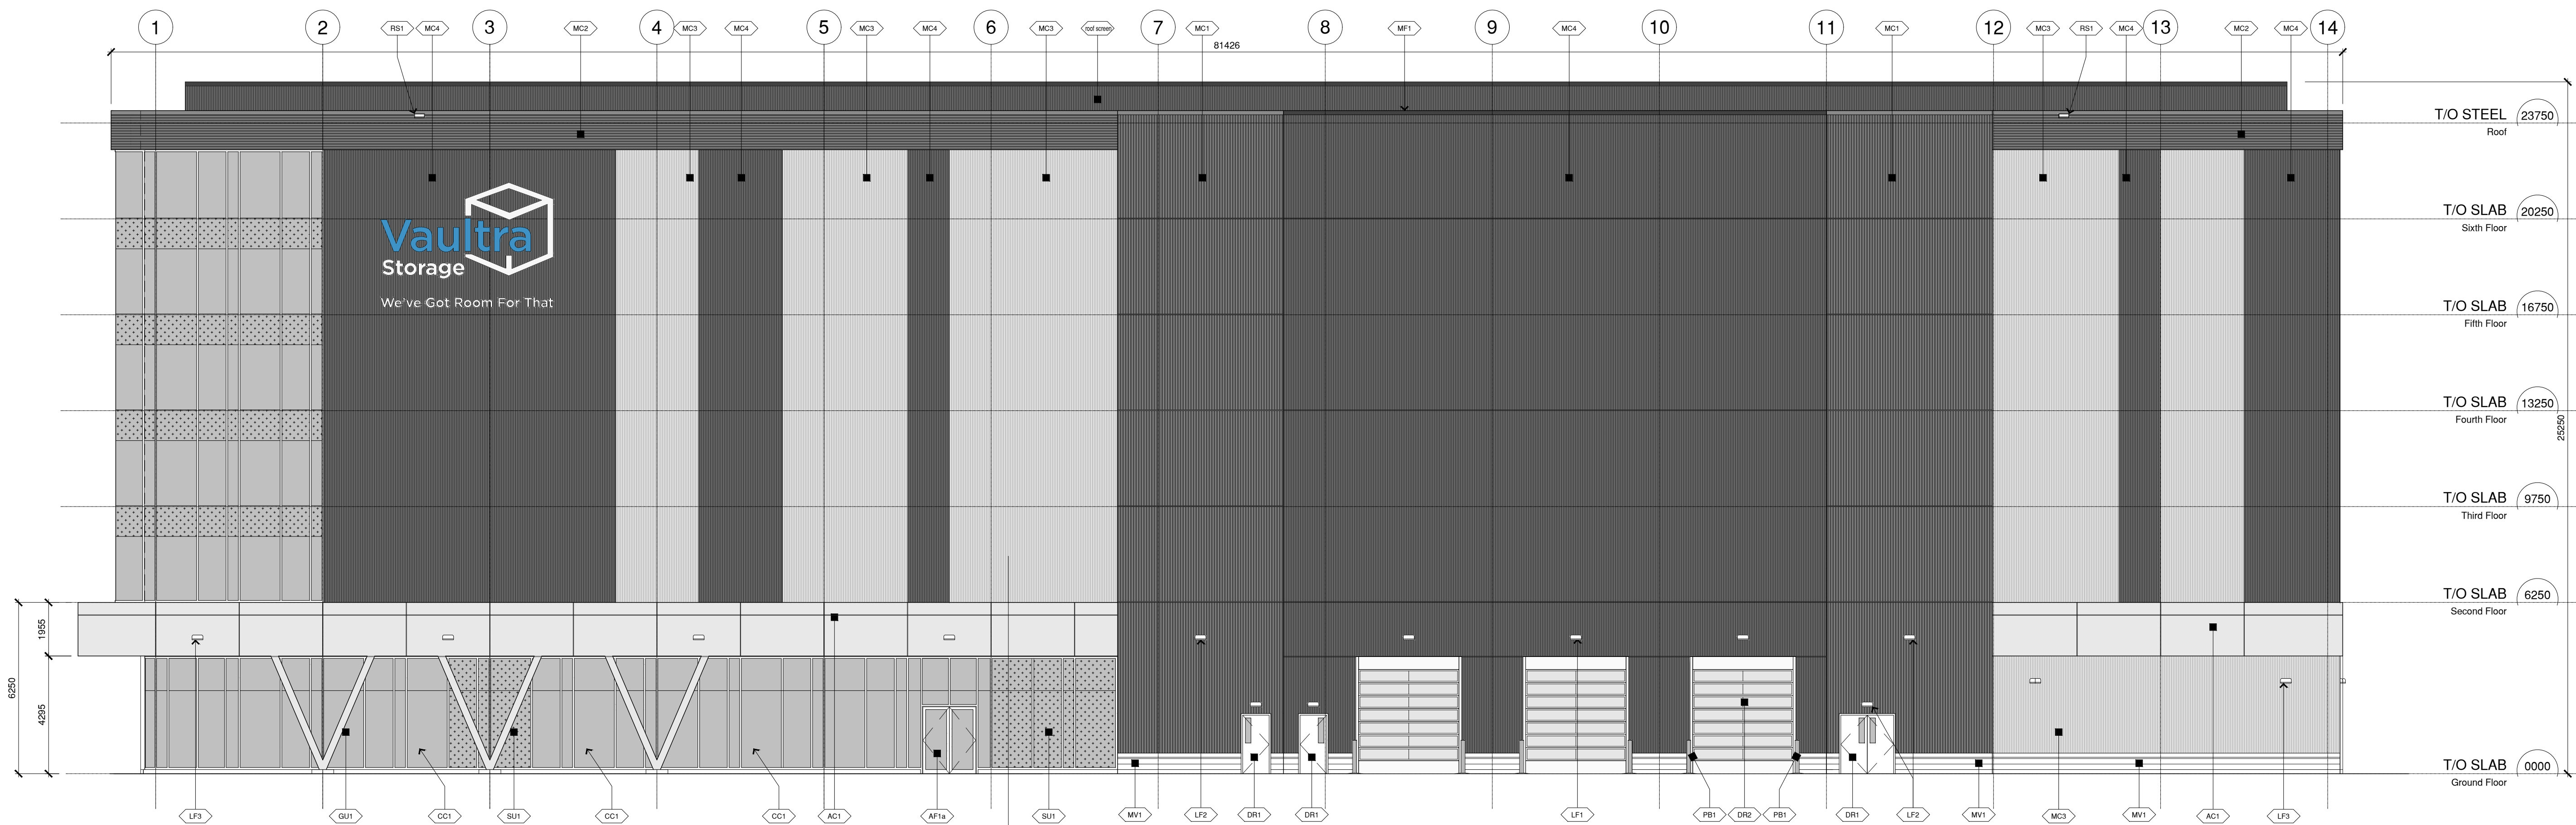

1 South Elevation  
SCALE 1:125



Pearce McCluskey Architects  
2203 Dunwin Drive • Mississauga, Ontario • L5L 1X2  
www.pmachitects.ca 1.905.607.2444

This drawing is not to be used for construction unless signed by partner in charge.  
Contractors must verify all dimensions and be responsible for same. report any discrepancies to the architect before commencing the work.  
Prints are not to be scaled.  
All drawings and related documents are the sole copyright property of the architects and must be returned upon request. any reproduction of drawings and related documents in part or in whole is forbidden without the architects written permission.

ISSUED for SITE PLAN CONTROL 05JUN2020  
City of Markham Development Services

Heritage Self-Storage  
New Self-Storage Facility  
30 Heritage Road  
Markham | Ontario  
City of Markham File No: XXXXXX

South + West  
Elevations

Project Number:  
19058


Drawn By: KRM  
Checked By: -  
Date: Apr 2020  
Scale: 1:125  
Sheet Number:

A3.0


COLOUR AND FINISH SAMPLES FOR ALL EXTERIOR COMPONENTS TO BE PROVIDED FOR REVIEW AND APPROVAL BY ARCHITECT.

#### DRAWING NOTES

1. RESERVED.
2. REFER TO SHEET A0.1 FOR MATERIAL AND ASSEMBLY TYPES SCHEDULE FOR EXTERIOR CLADDING INFORMATION.
3. REFER TO SHEETS A2.0 - A2.6 FOR LAYOUT AND CONFIGURATION OF ALL EXTERIOR CLADDING COMPONENTS.
4. COLOUR OF METAL CLOSURES, TRIMS AND FLASHINGS SHALL MATCH THAT OF ADJACENT MATERIAL UNLESS NOTED OTHERWISE.
5. COLOUR OF LOUVERS, GRILLES AND VENTS SHALL MATCH THAT OF ADJACENT MATERIAL UNLESS NOTED OTHERWISE.
6. REFER TO ELECTRICAL FOR EXTERIOR WALL MOUNTED LIGHTING FIXTURES.
7. REFER TO MECHANICAL FOR ROOF TOP MOUNTED EQUIPMENT.

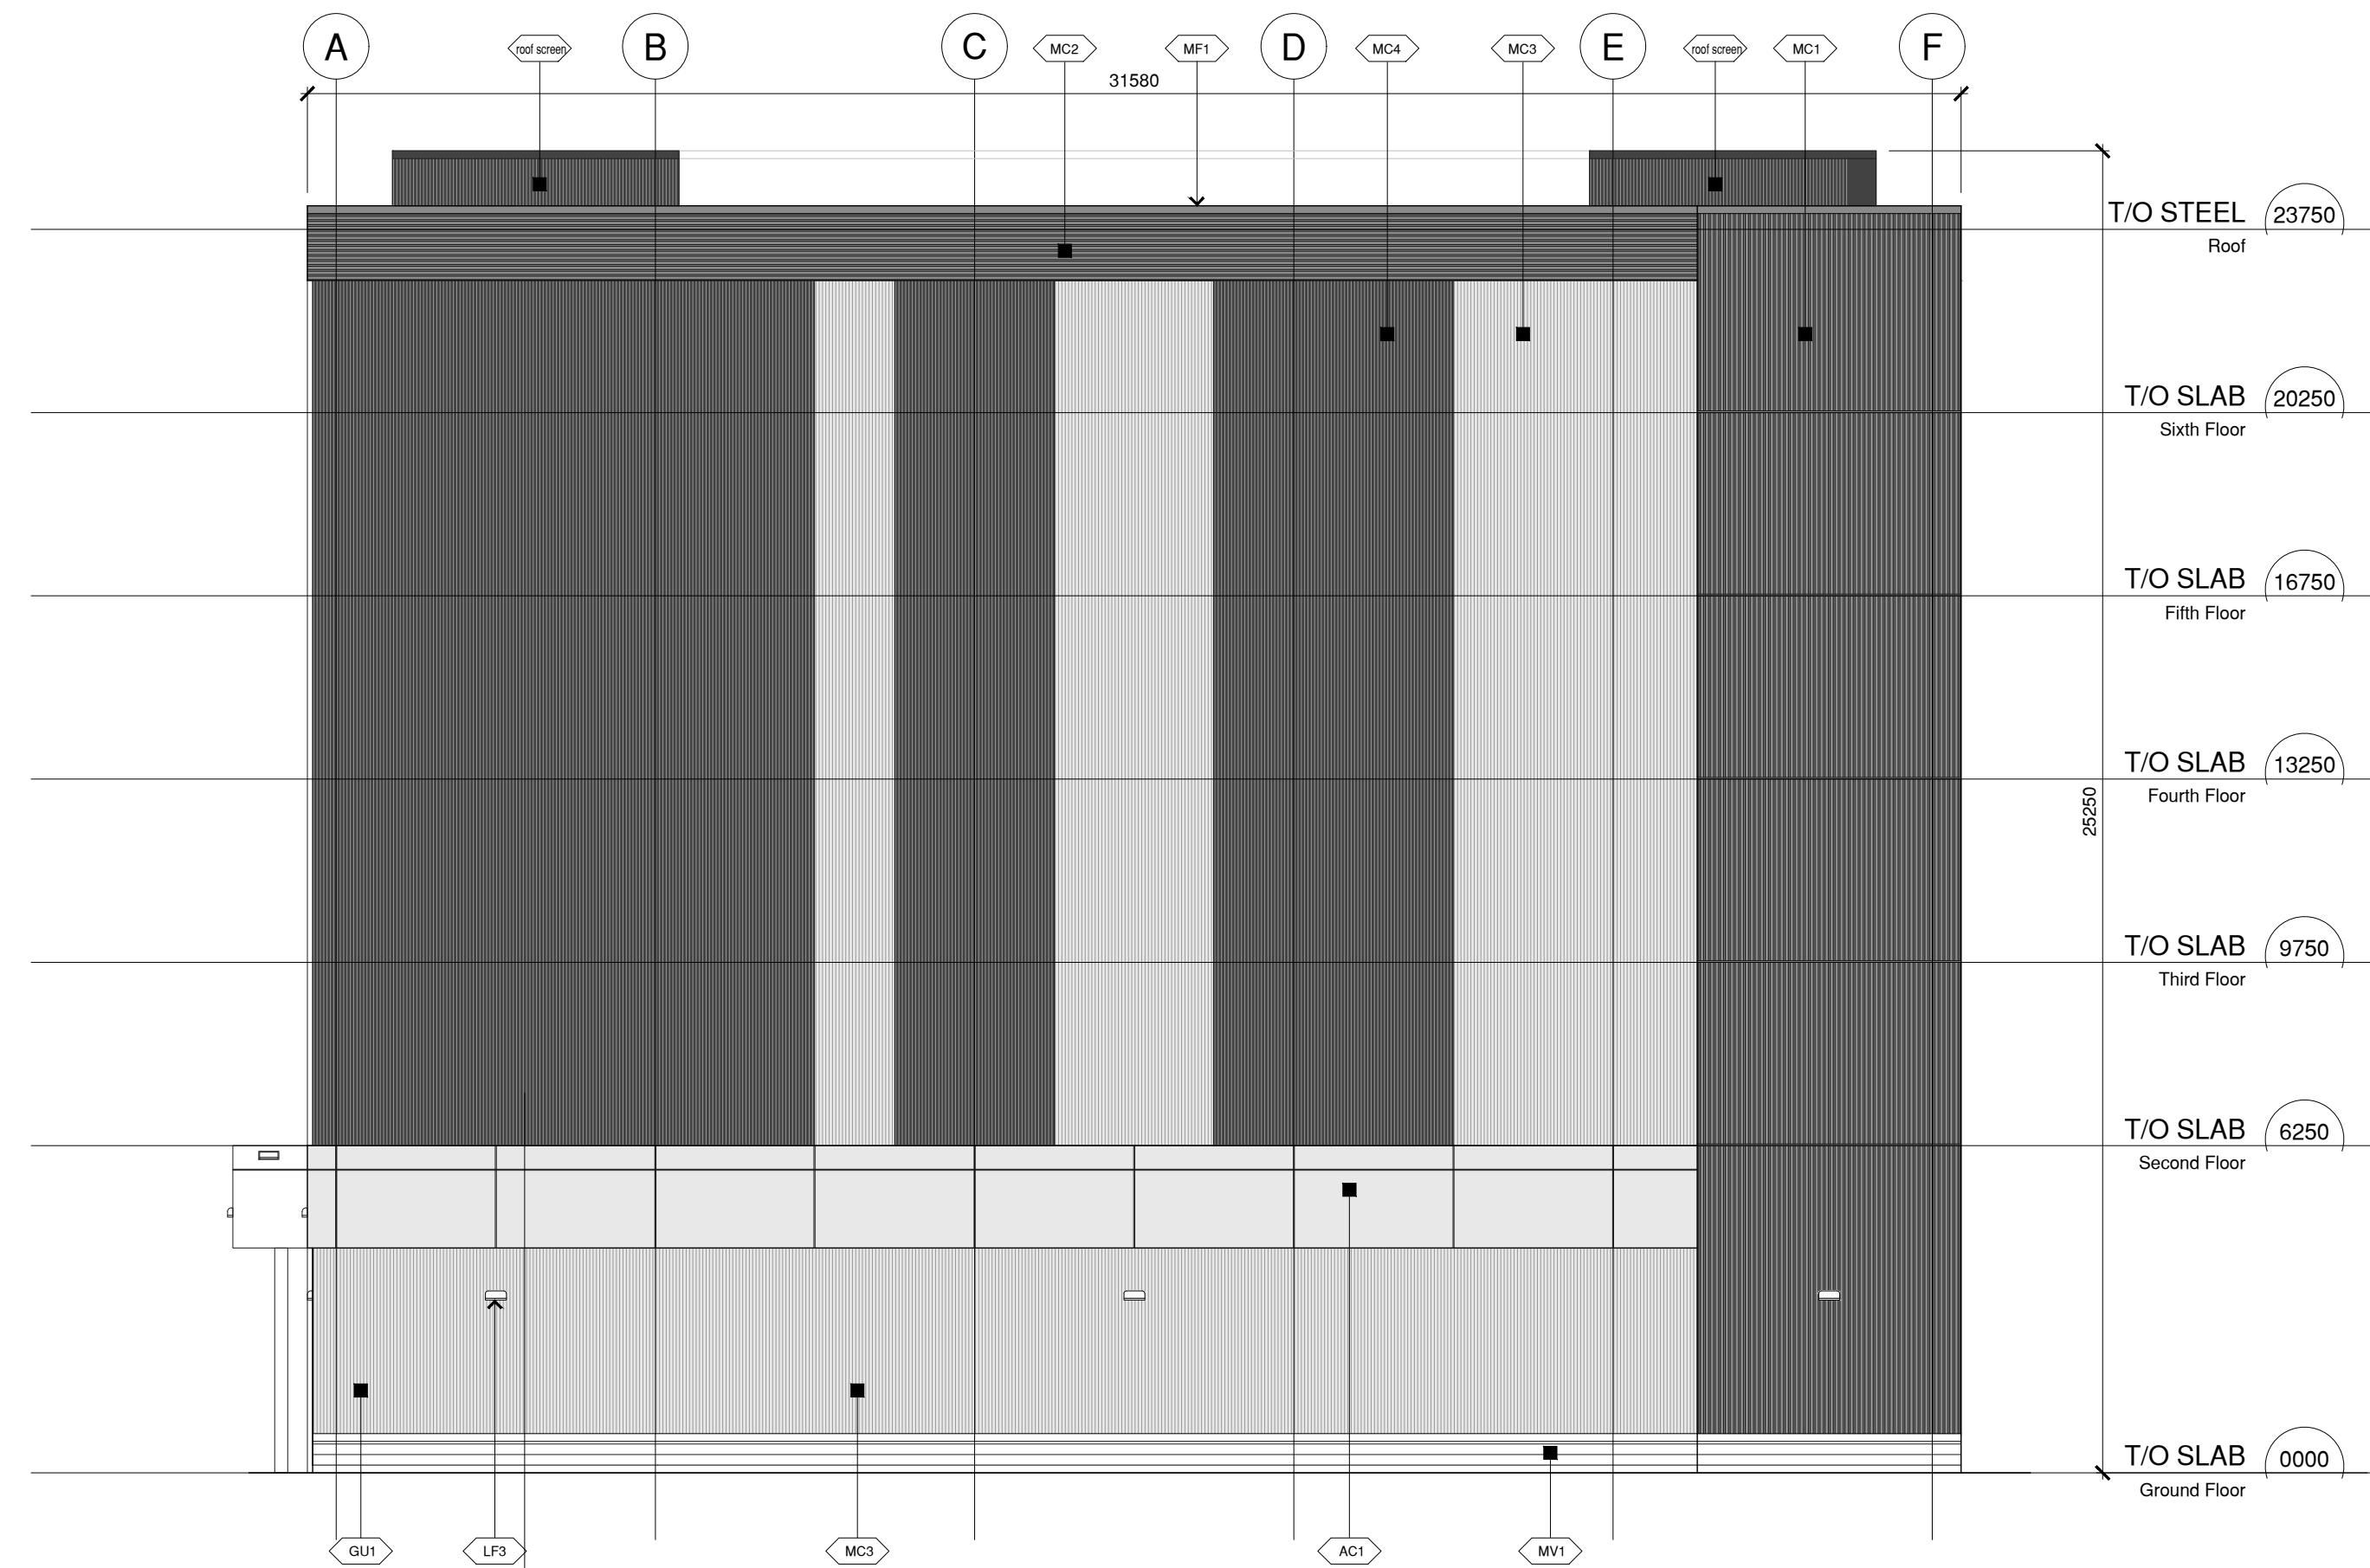

2 East Elevation  
SCALE 1:125

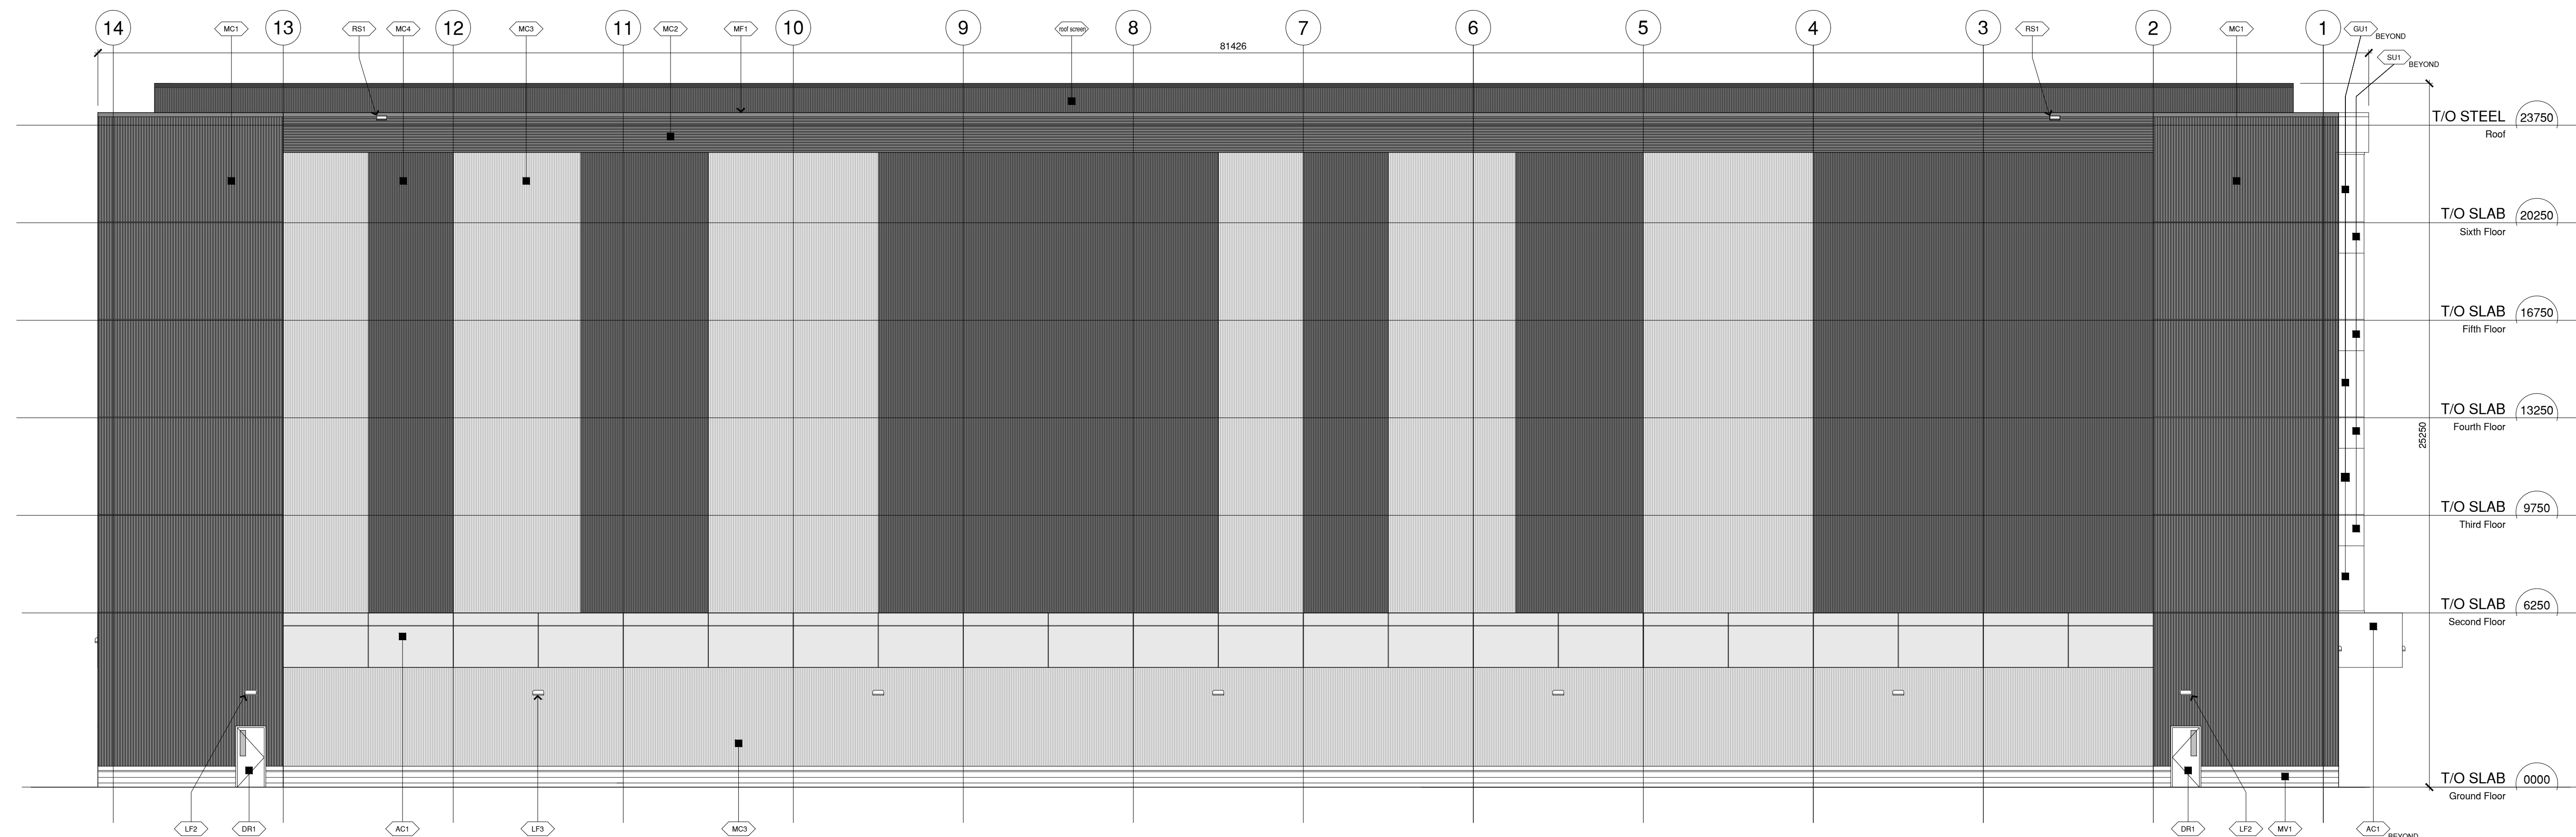

1 North Elevation  
SCALE 1:125



This drawing is not to be used for construction unless signed by partner in charge.  
Contractors must verify all dimensions and be responsible for same. report any discrepancies to the architect before commencing the work.  
Prints are not to be scaled.  
All drawings and related documents are the sole copyright property of the architects and must be returned upon request. any reproduction of drawings and related documents in part or in whole is forbidden without the architects written permission.

ISSUED for SITE PLAN CONTROL 05JUN2020  
City of Markham Development Services

Heritage Self-Storage  
New Self-Storage Facility  
30 Heritage Road  
Markham | Ontario  
City of Markham File No: XXXXXX

North + East  
Elevations

Project Number:  
19058

Drawn By: KRM  
Checked By: -  
Date: Apr 2020  
Scale: 1:125  
Sheet Number:

A3.1